


2 3 4 5 6 7 8 9 10 11 12 13 14 15 16

CONCRETE
 TERRAZZO COLOR 'A'
 TERRAZZO COLOR 'B'

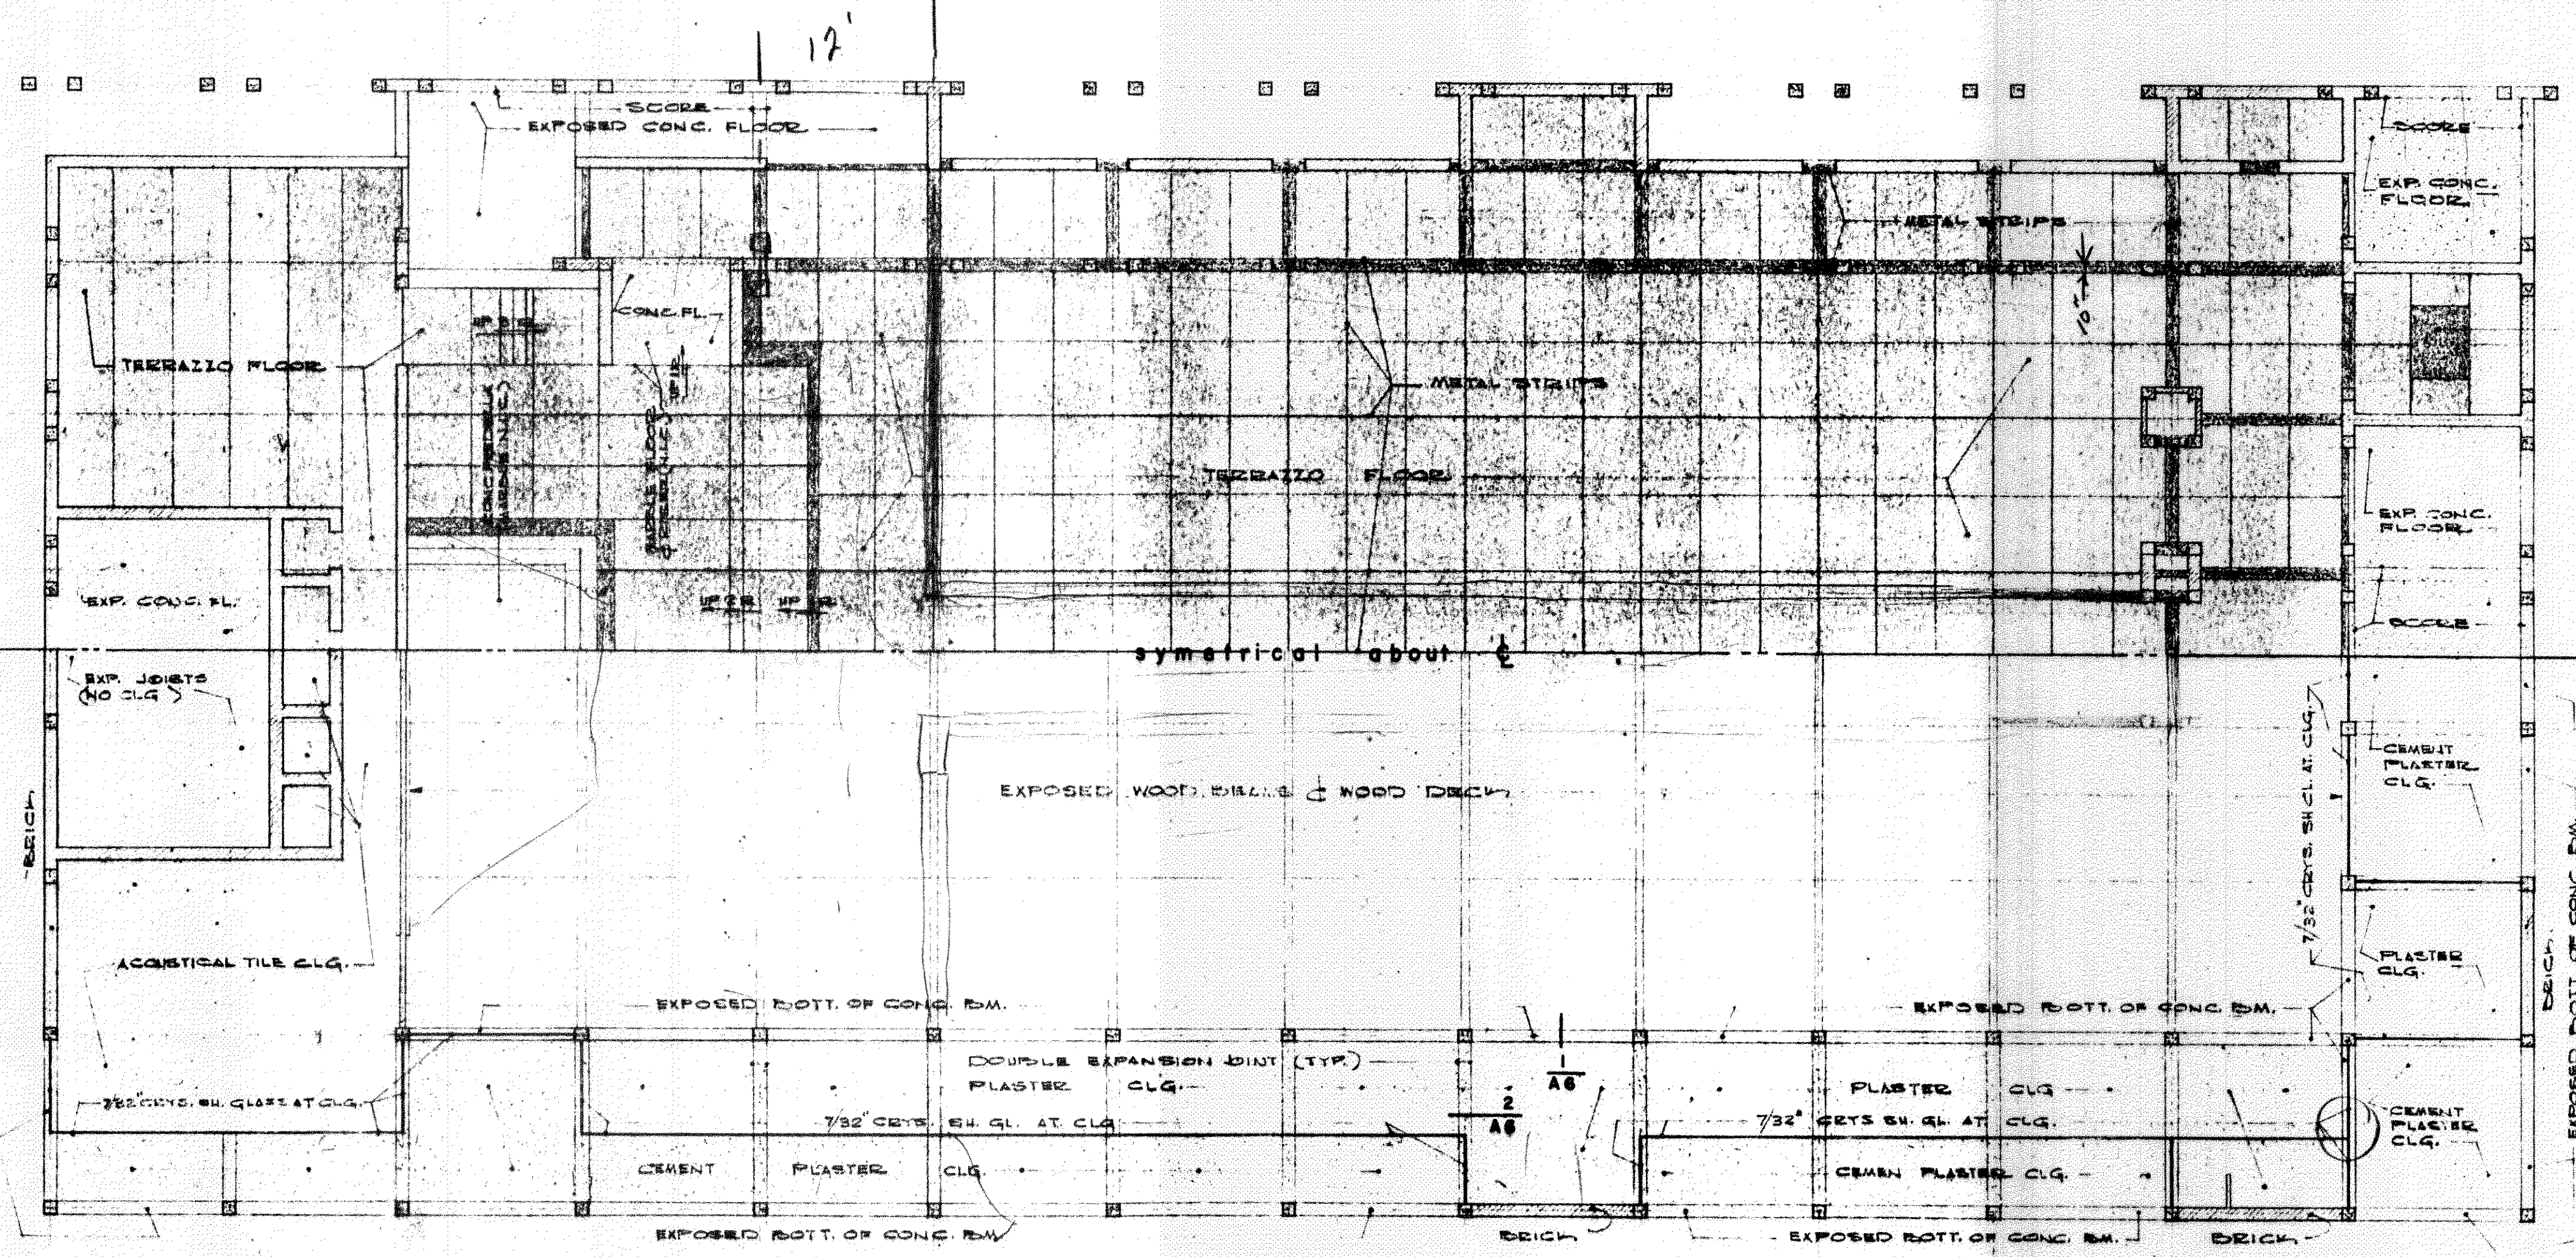






NOTE: NO COLOR CHANGE IN THIS AREA OPPOSITE SIDE.

floor plan
reflected clg. plan

floor plan
reflected clg. plan

floor plan
reflected ceiling plan

1/8" = 1'-0"

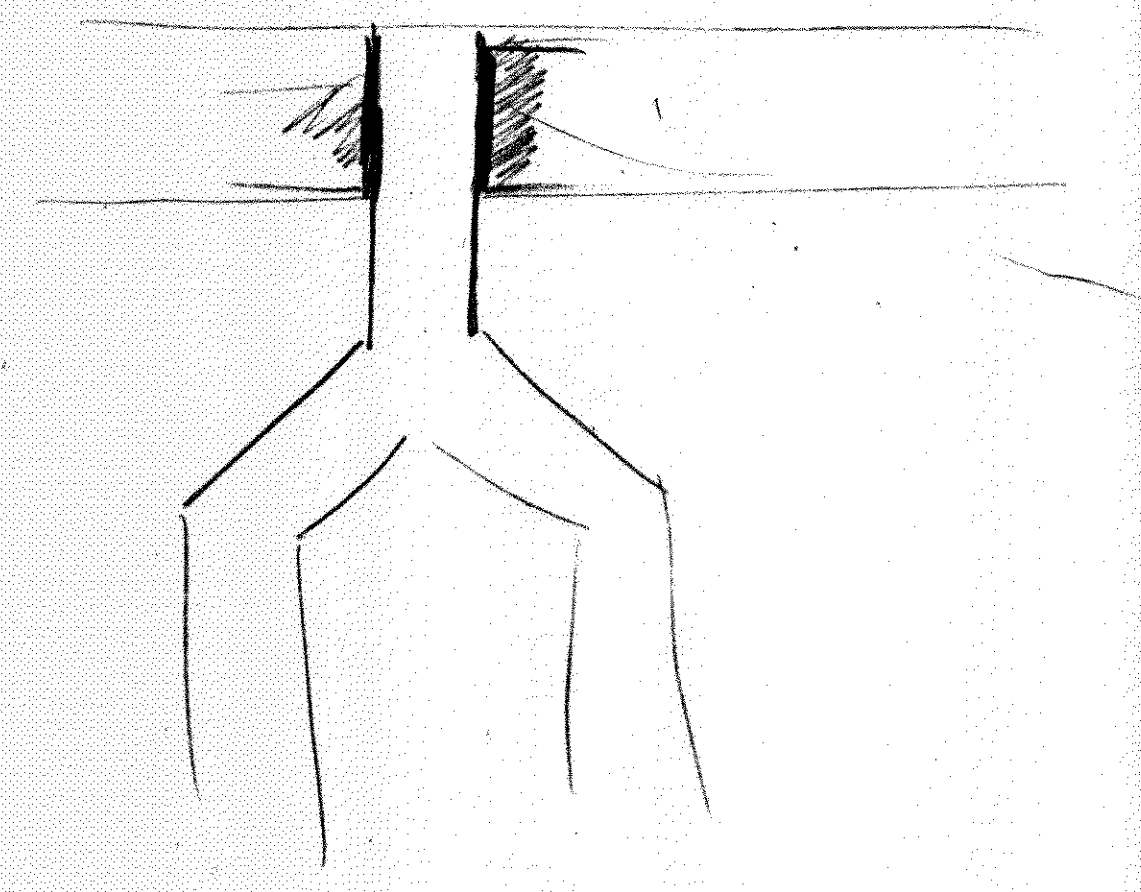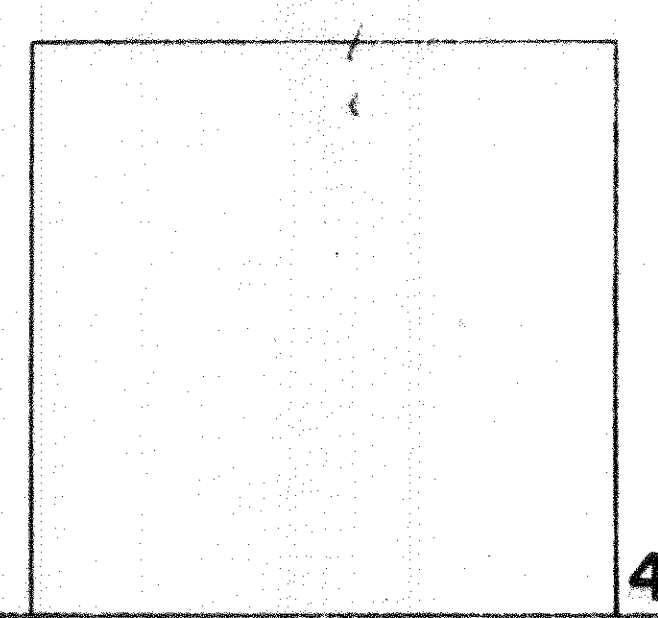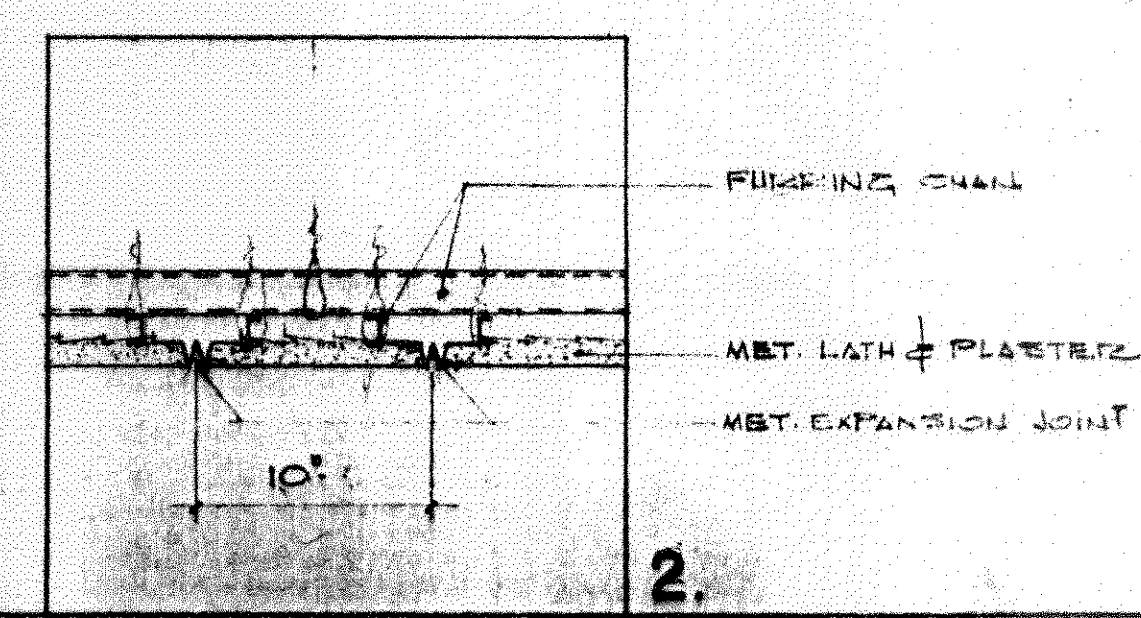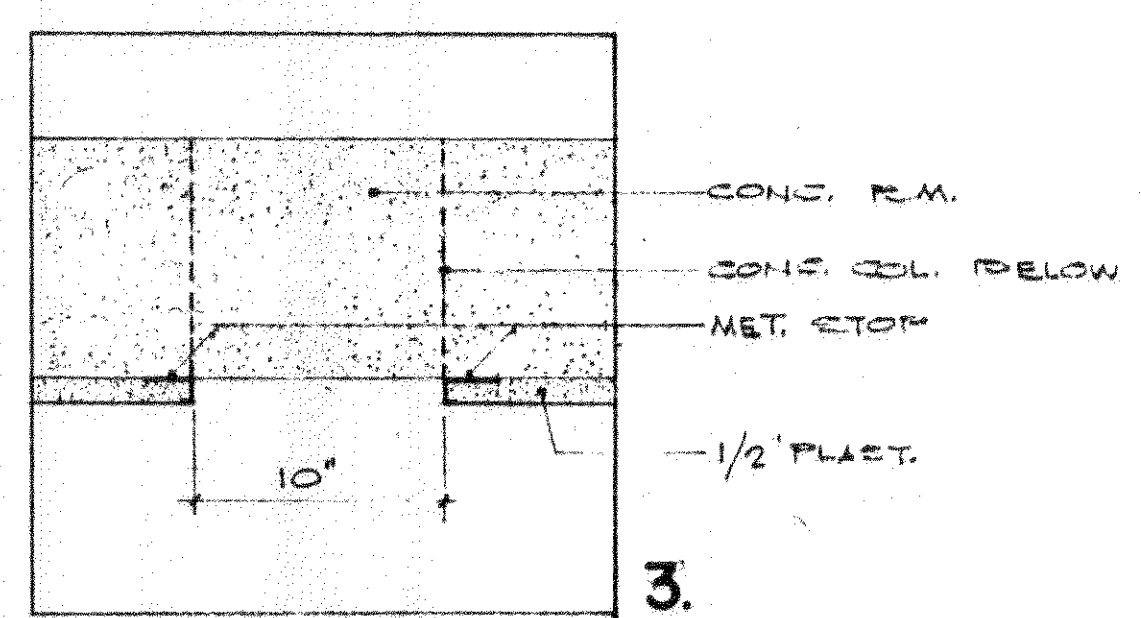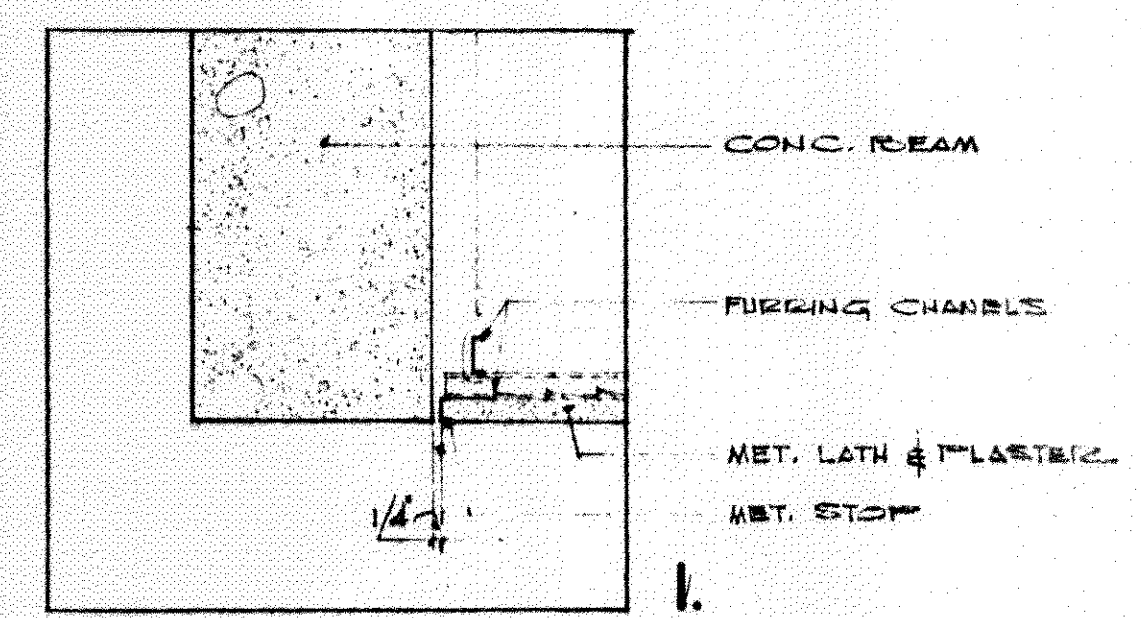

H
G
F
E
D
C
B
A

our lady of lourdes catholic church and rectory
slidell, louisiana

16
16
8
40

date 1-12-61
 scale 1/8" = 1'-0"
 drawn [signature]
 checked J.M.L.
 [signature]

sheet no. A-6
 15

12
 40
 480