


east elevation

1/8" = 1'-0"

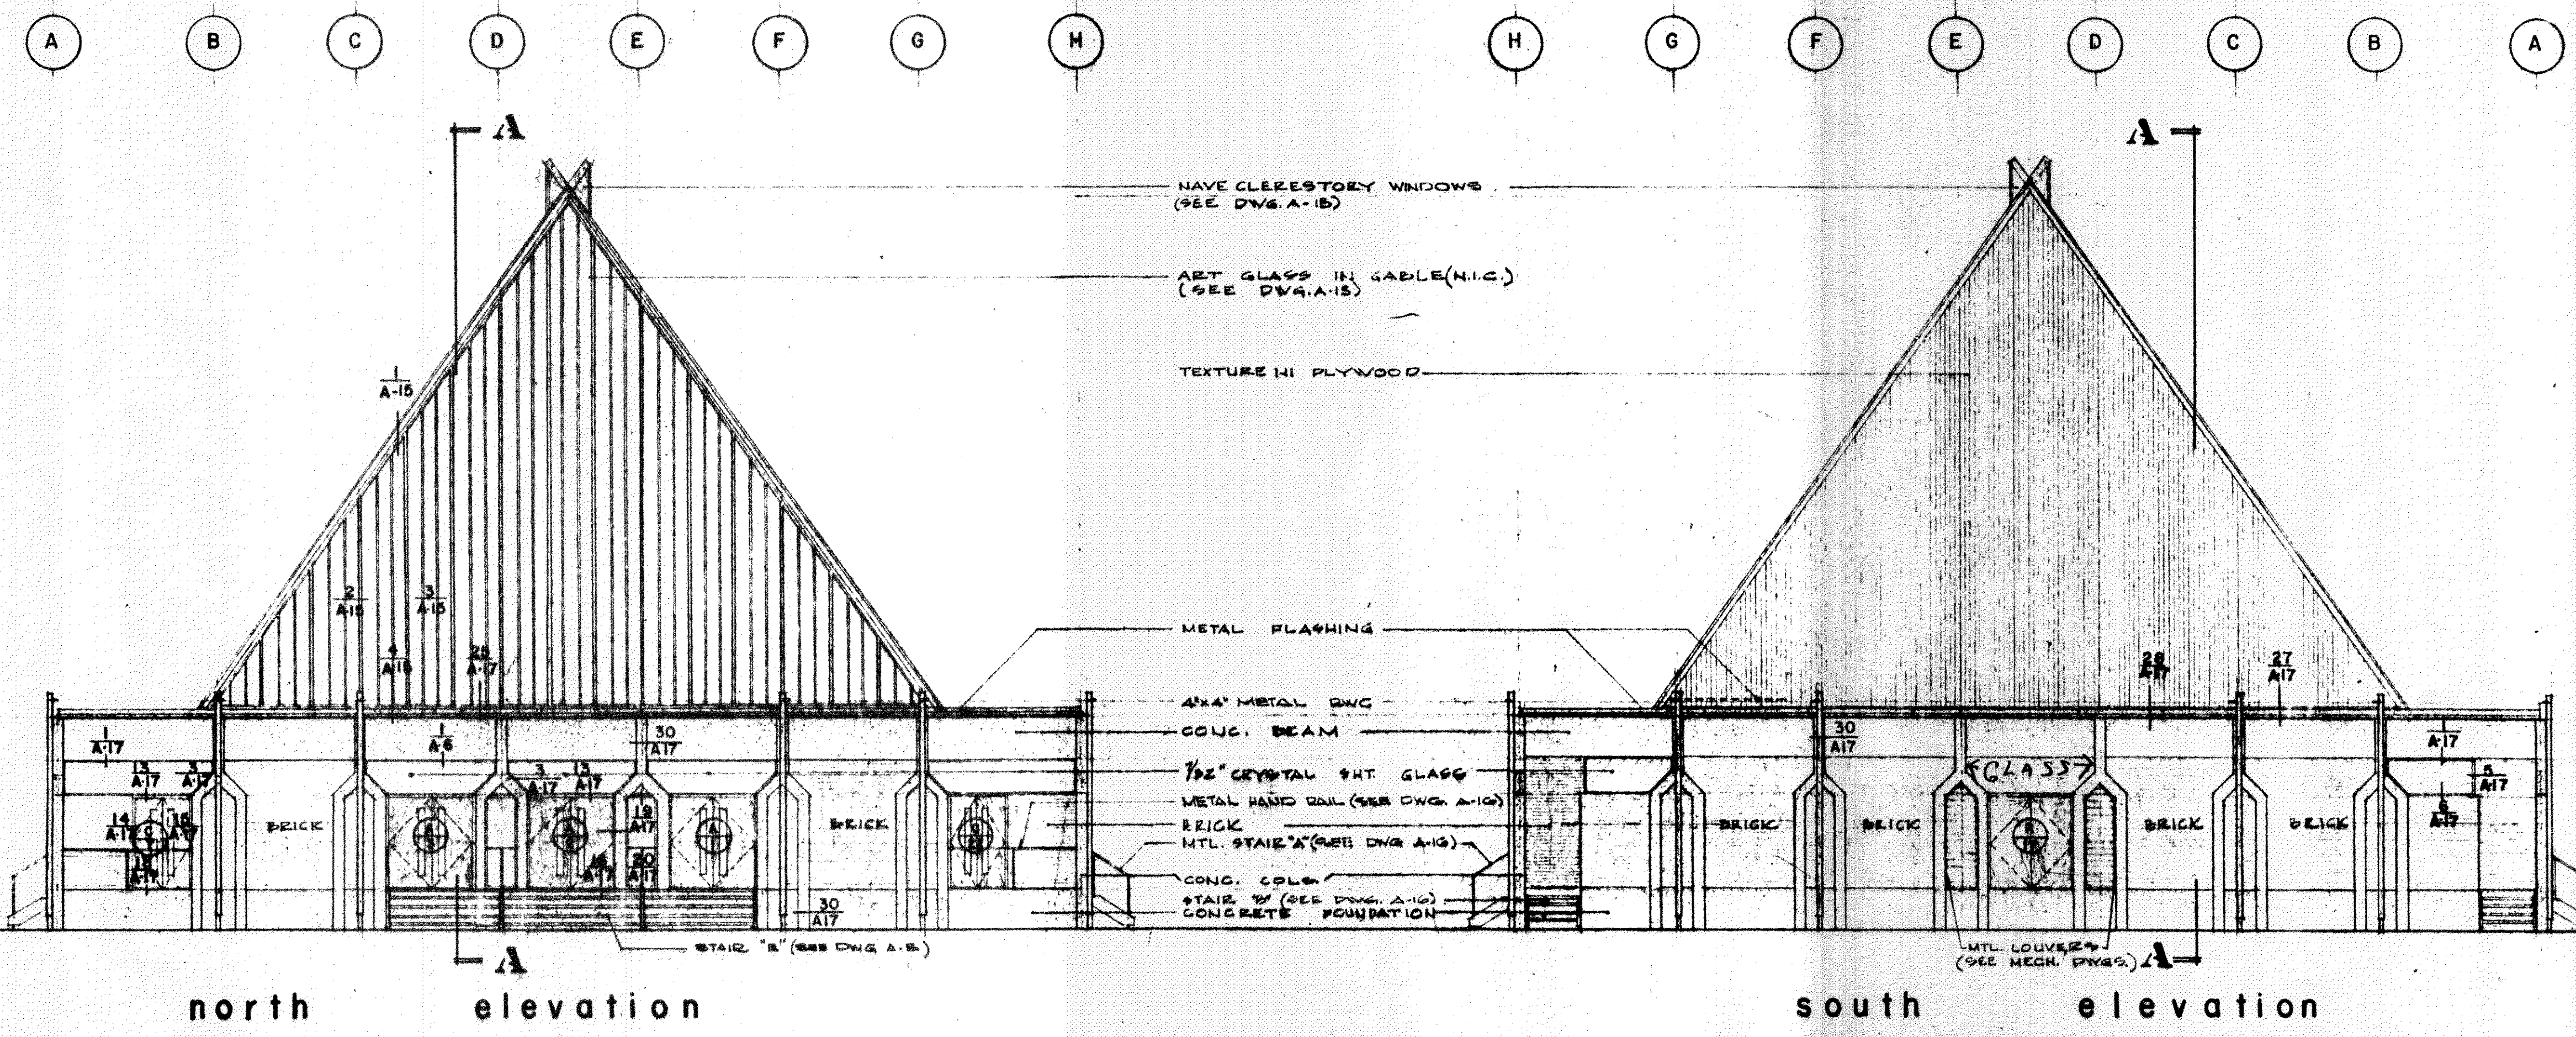

north elevation

south elevation

our lady of lourdes catholic church and rectory
slidell, louisiana

date 1-12-51
scale 1/8" = 1'-0"

sheet no. 7
drawn
checked