




NOTE: SHADDED PORTION OF NOTES TOP OF CONC. ELEVATION 11'-5"

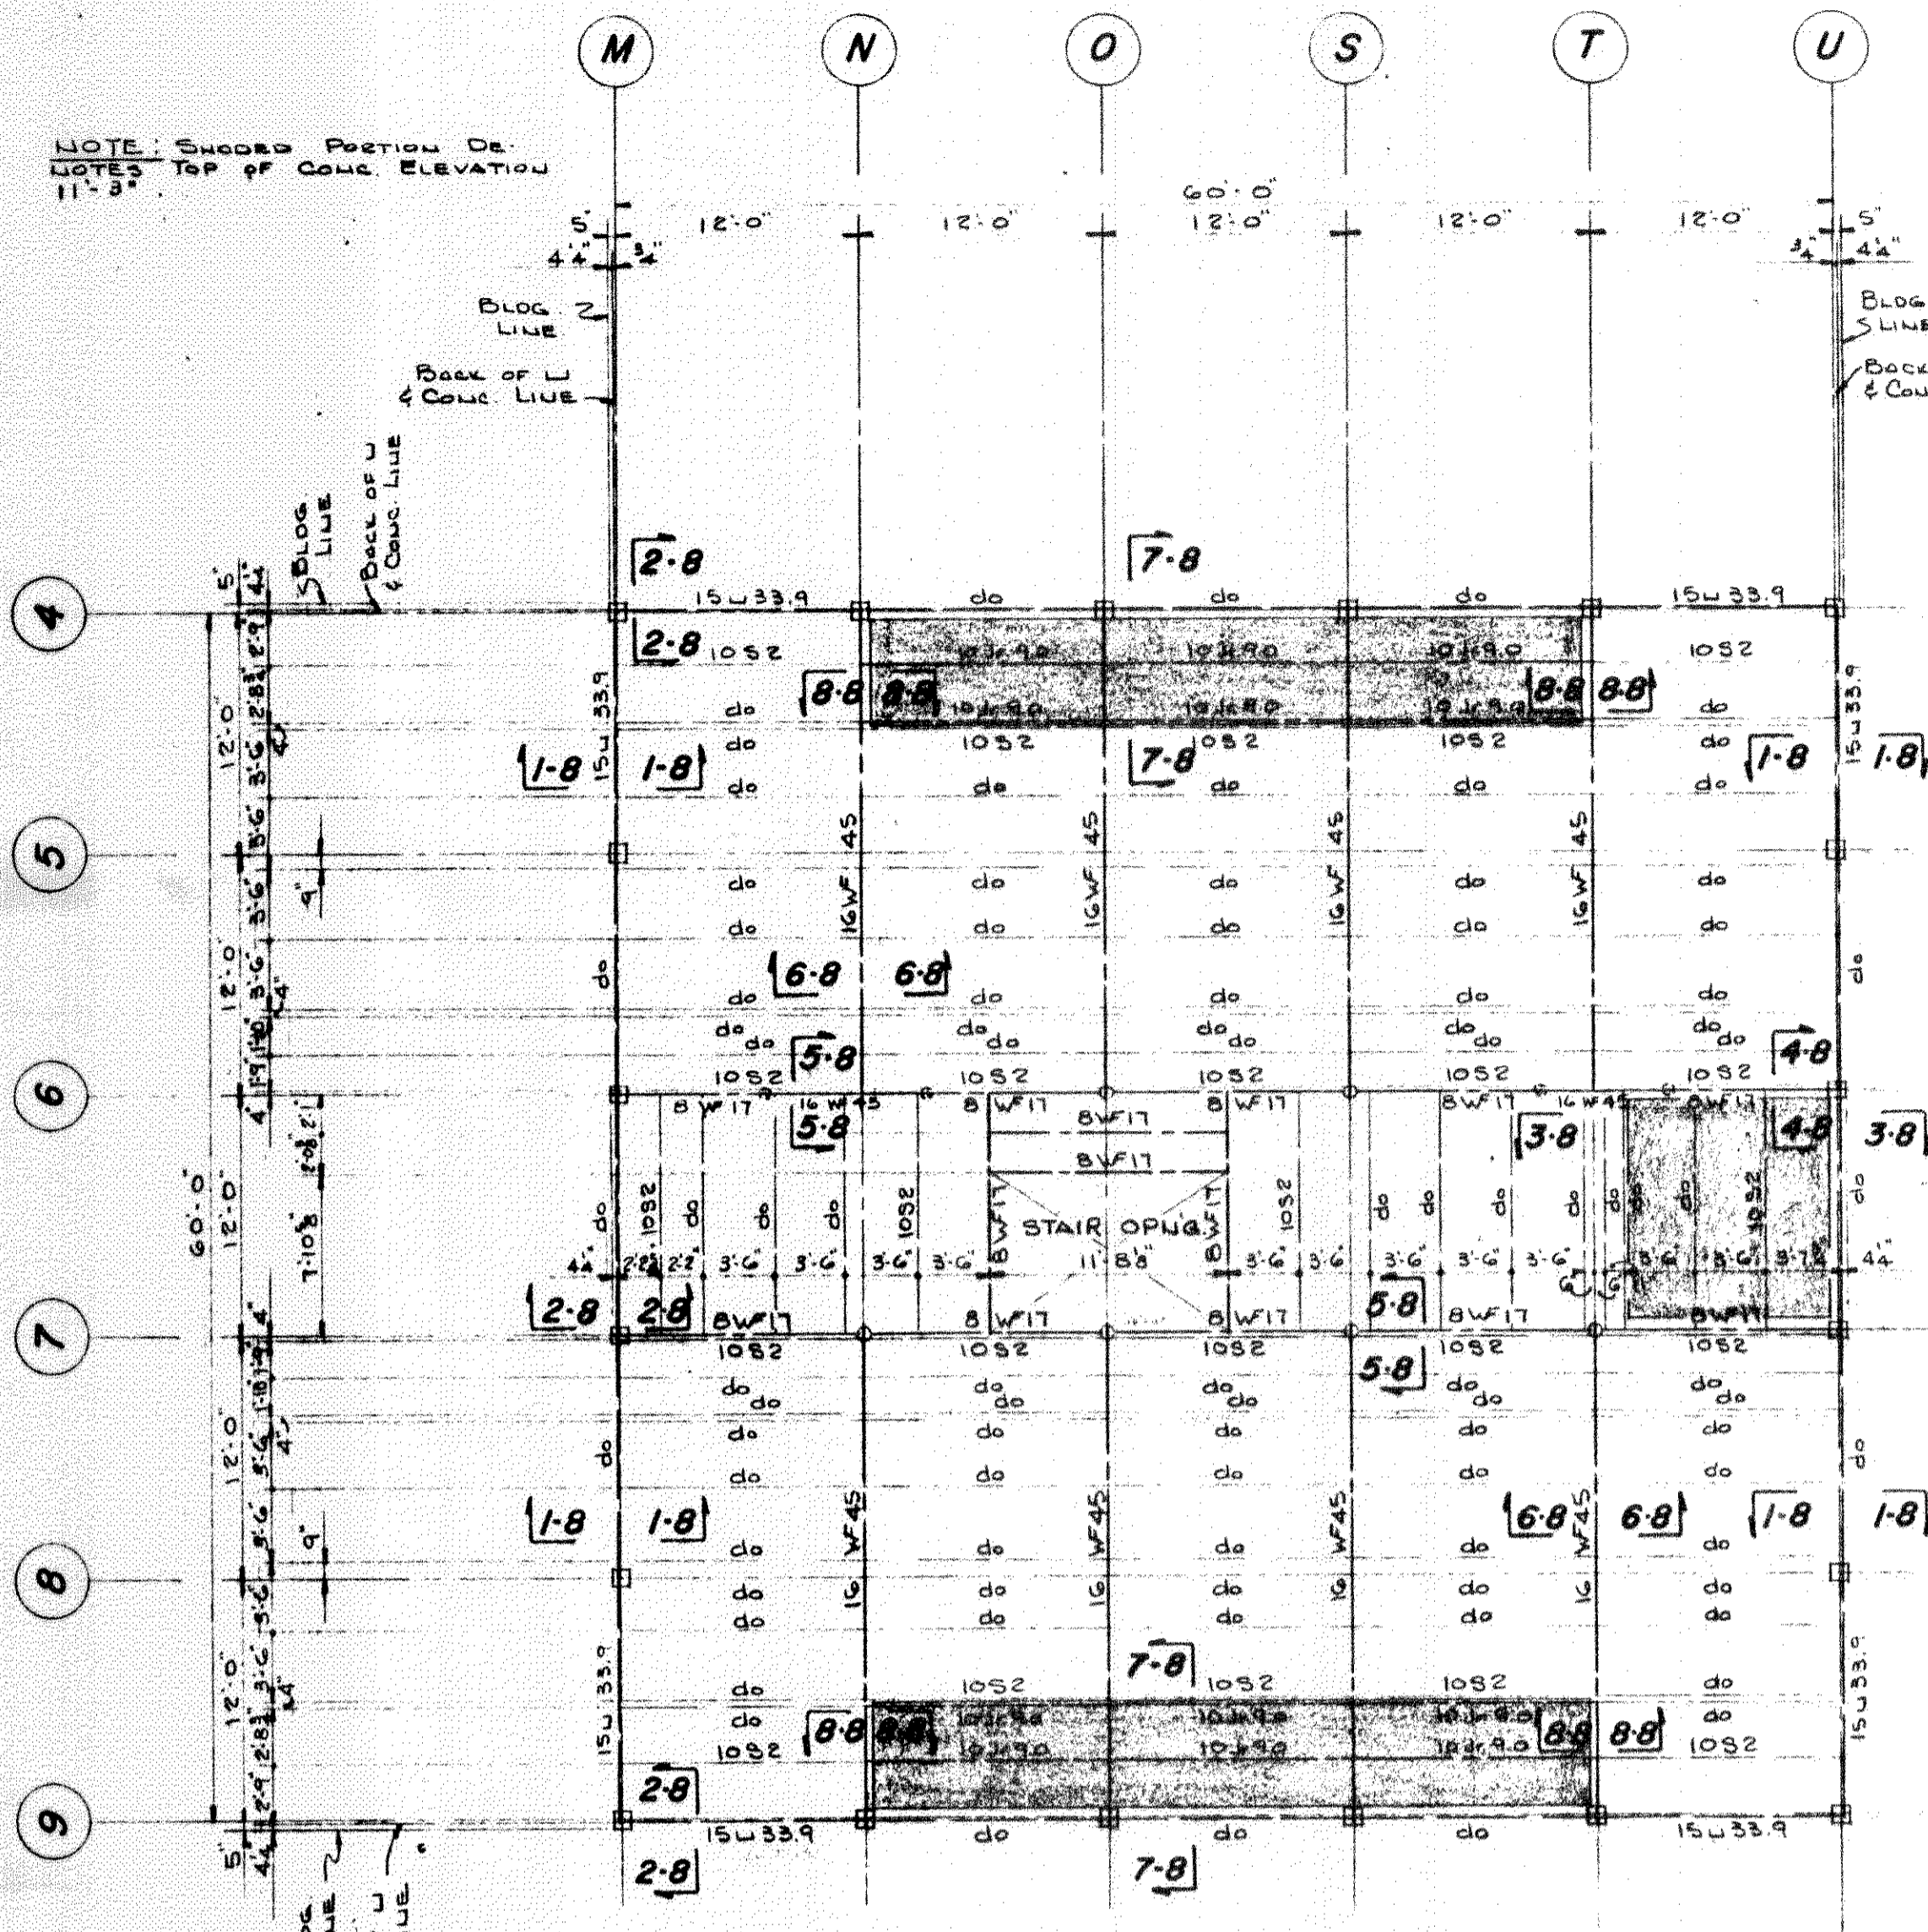


SECOND FLOOR FRAMING PLAN

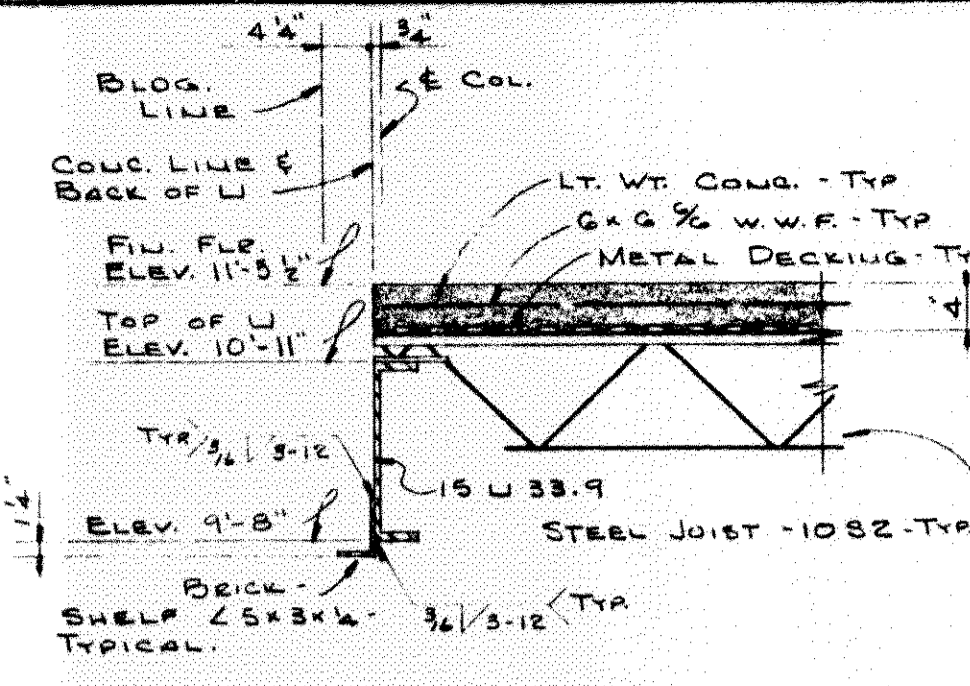


SECTION 1-1

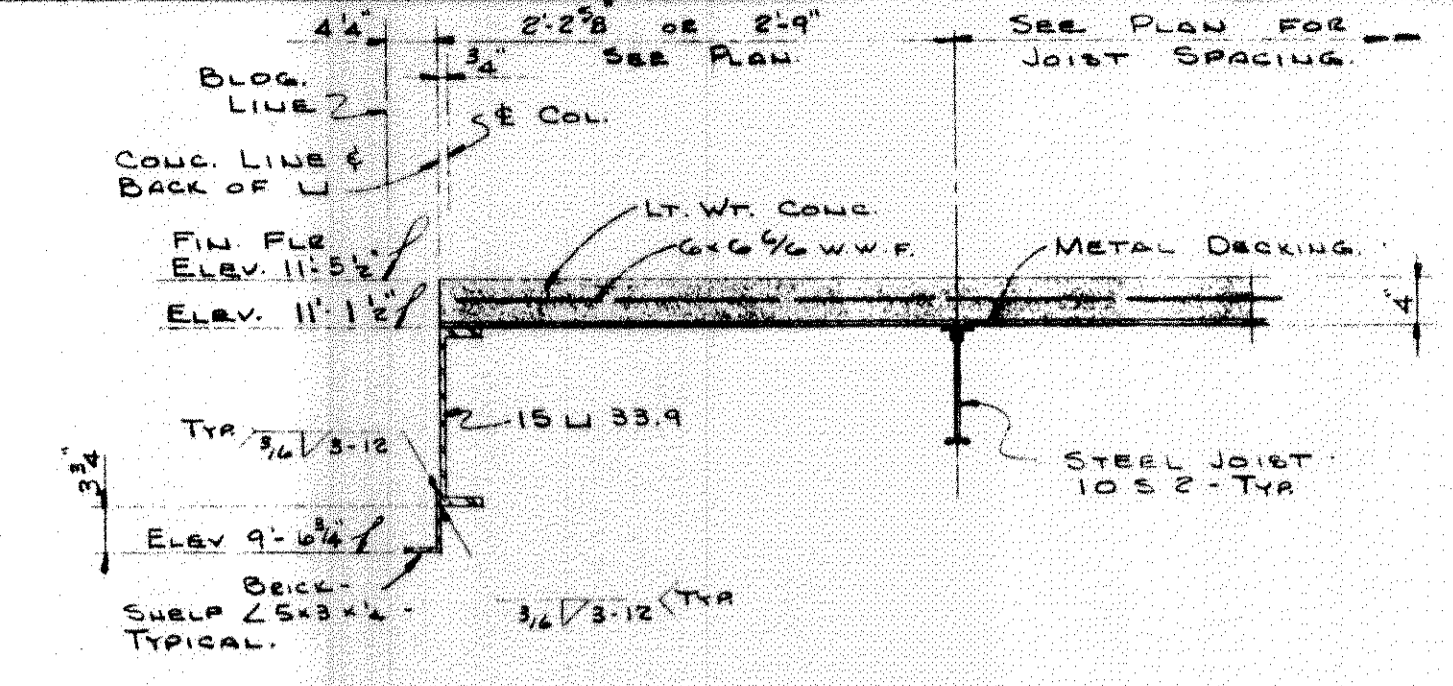


SECTION 2-2

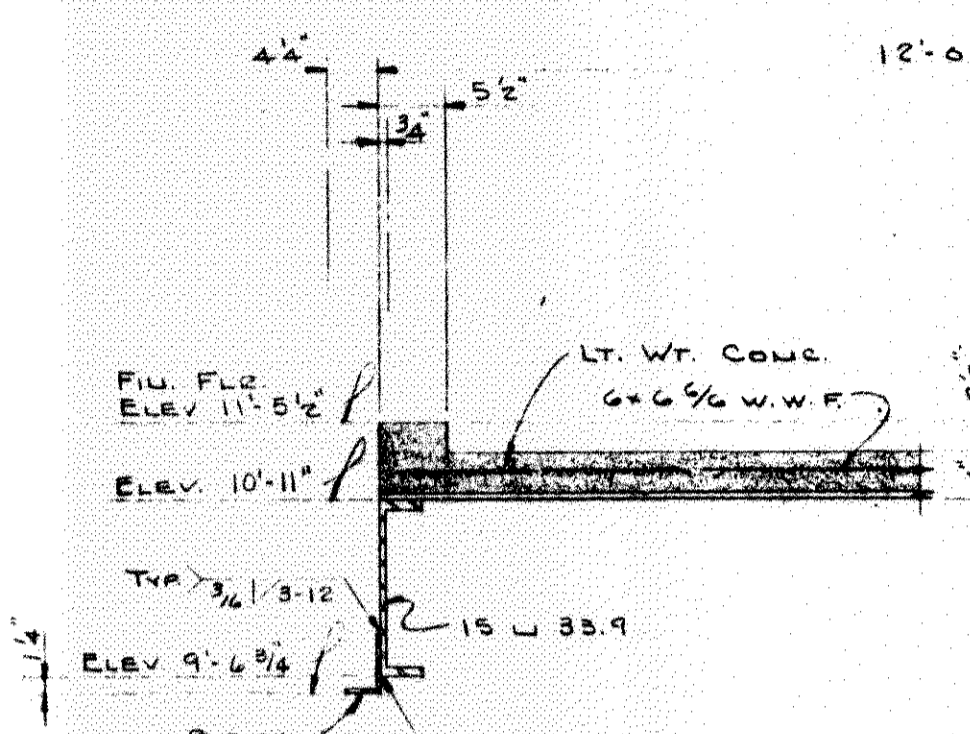


SECTION 3-3

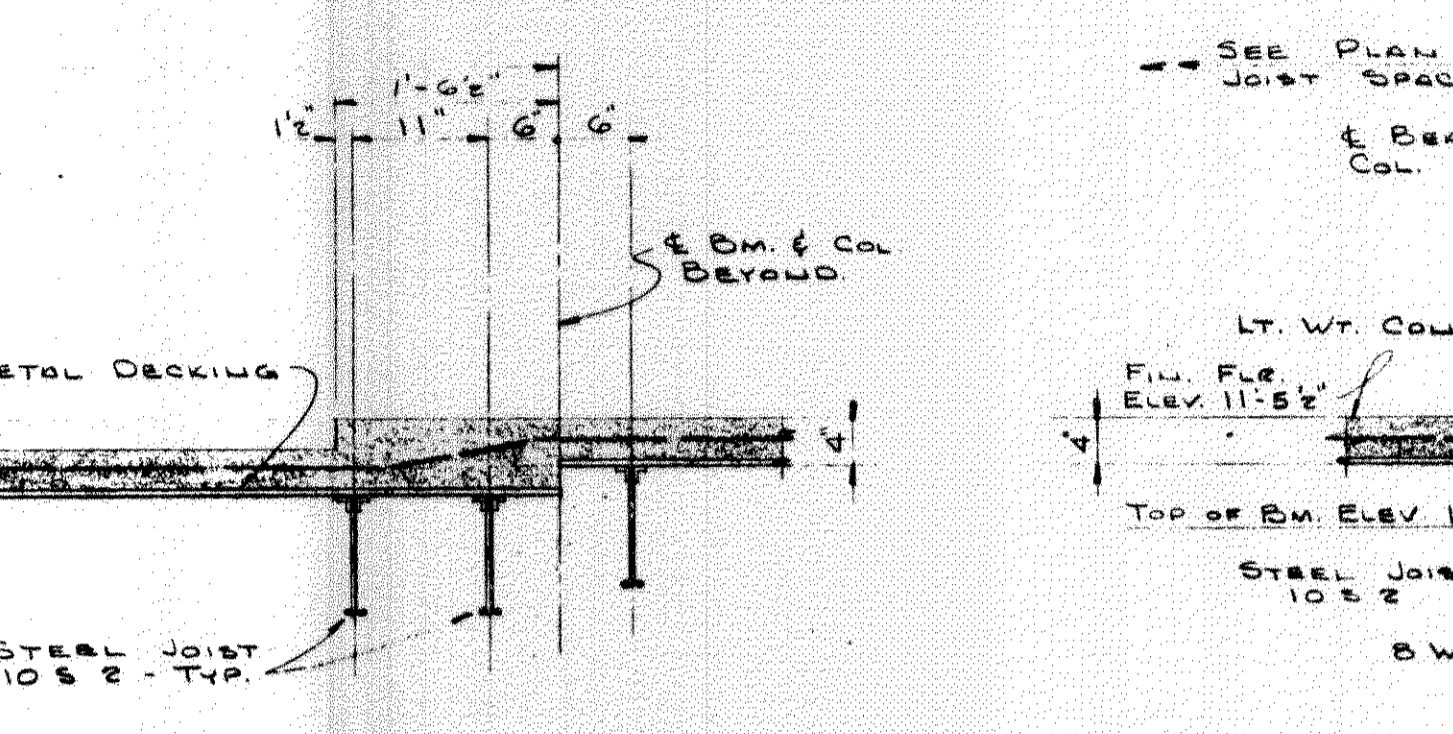


SECTION 4-4

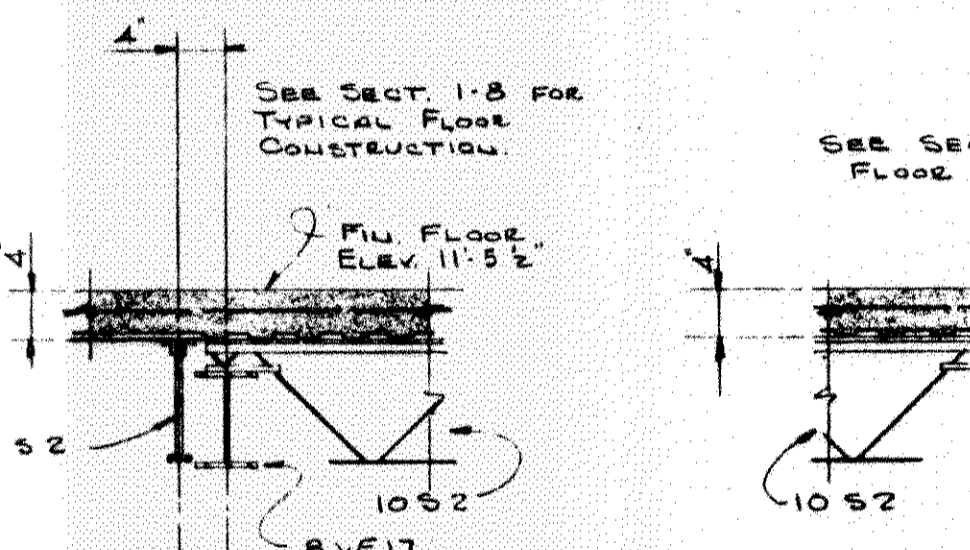


SECTION 5-5

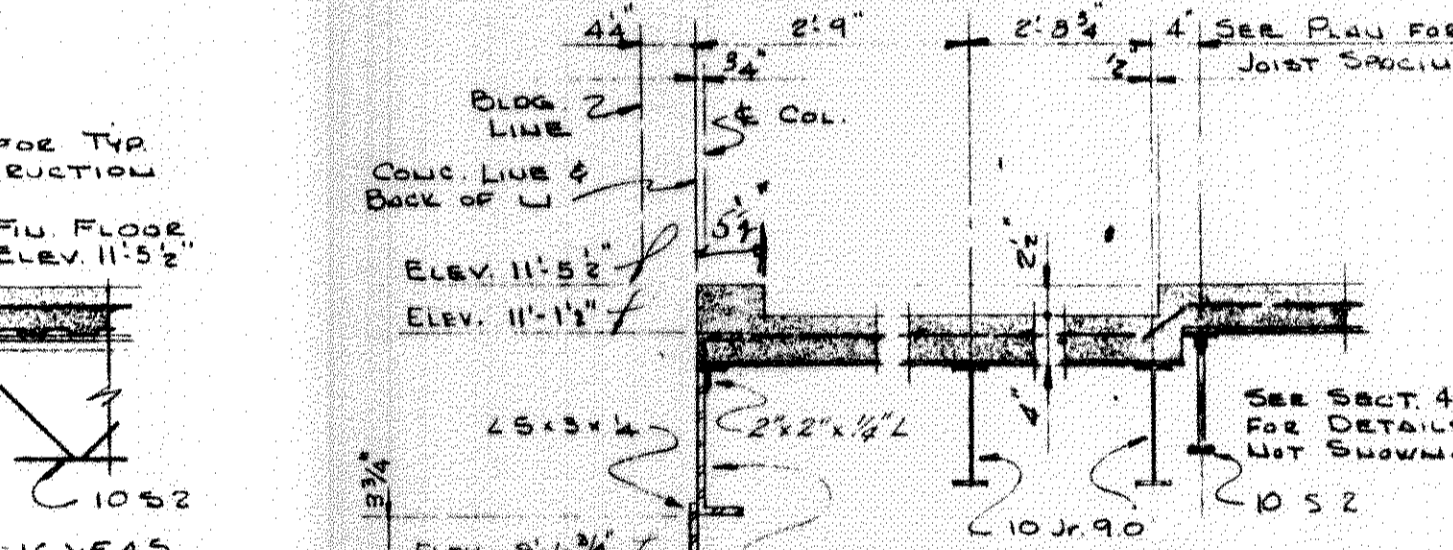


SECTION 6-6

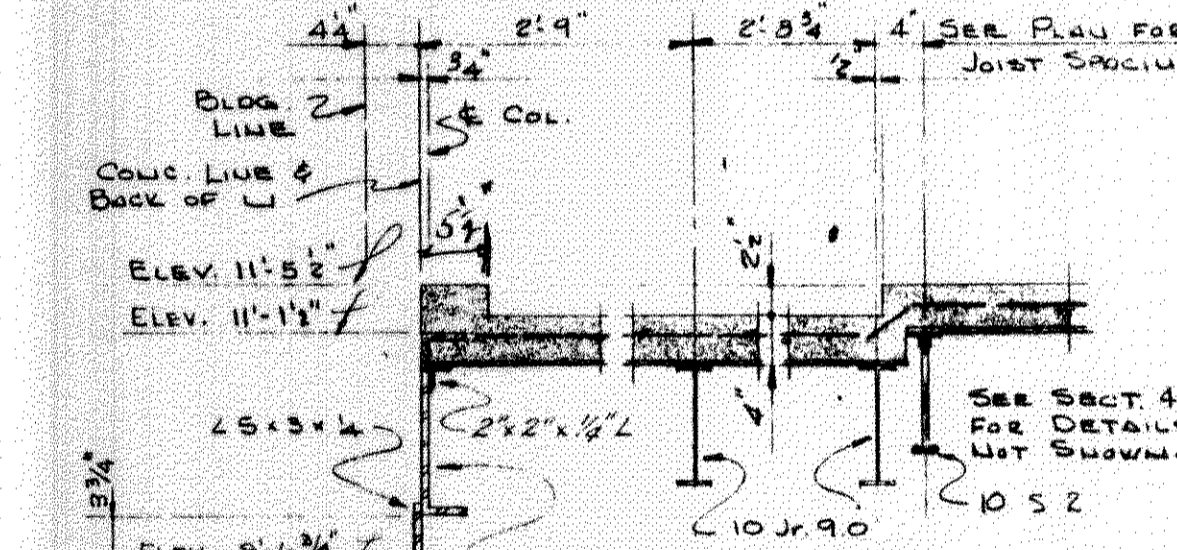


SECTION 7-7

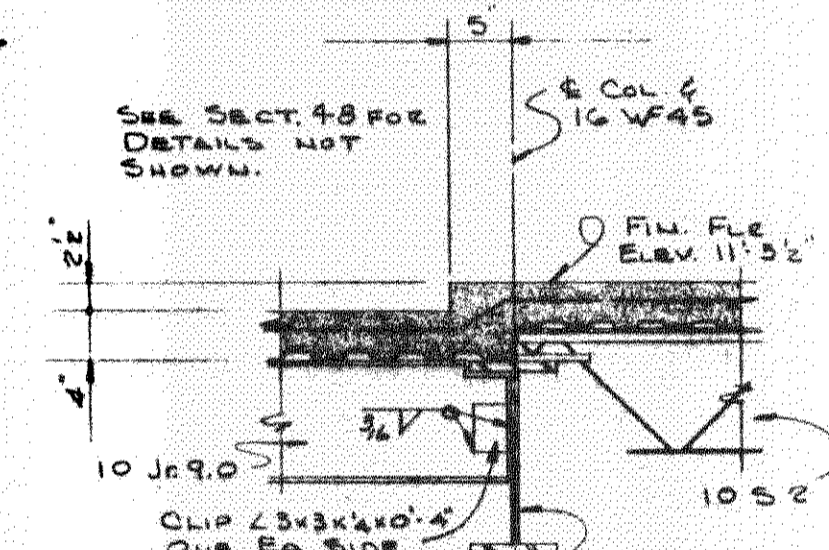


SECTION 8-8

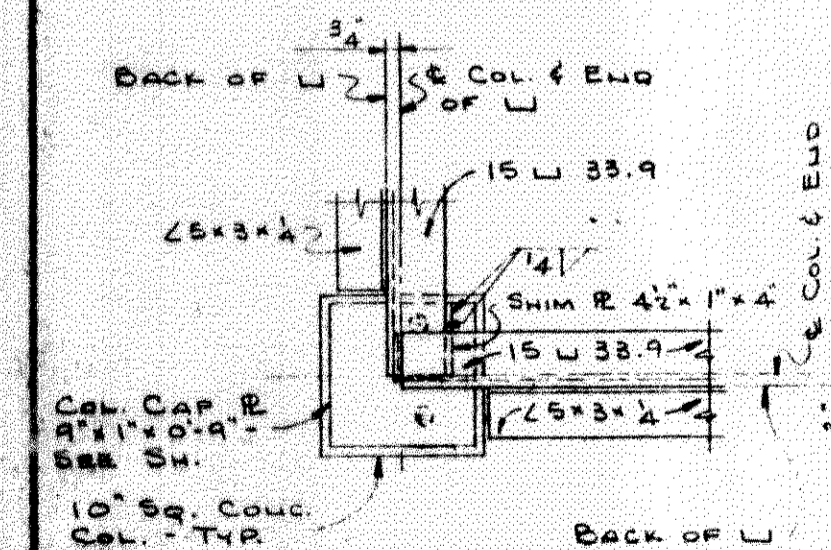


PLAN COL. 9-M

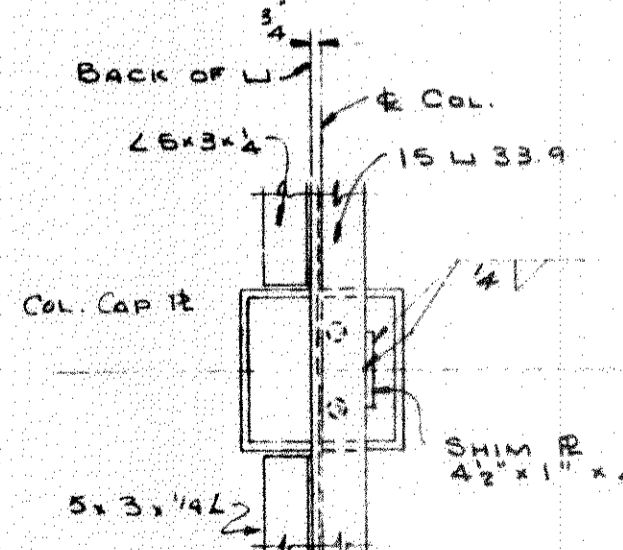


PLAN COLS. 8-M, 5-M

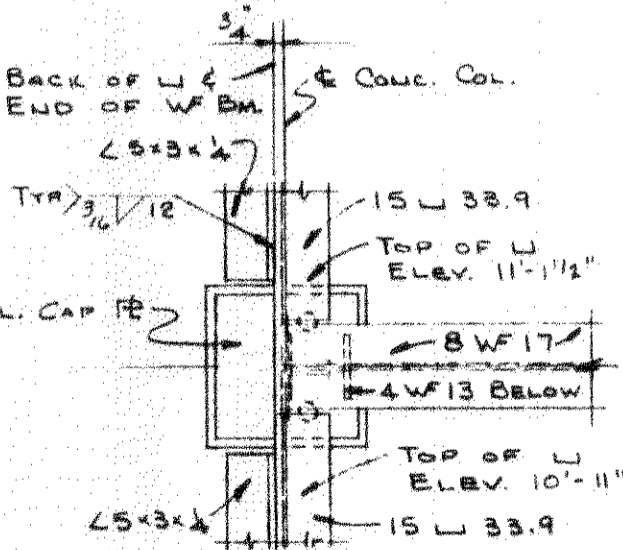


PLAN COL. 7-M

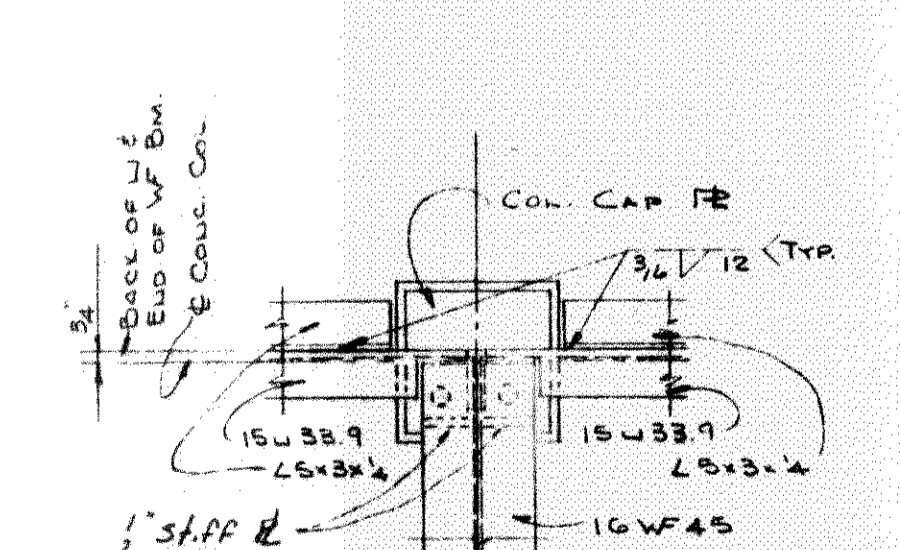


PLAN COLS. 4-N, 4-O, 4-S & 4-T

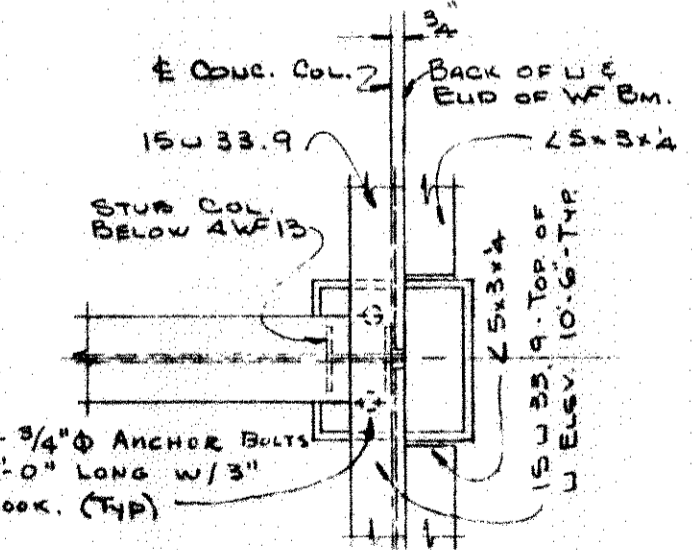


PLAN COL. 7-U

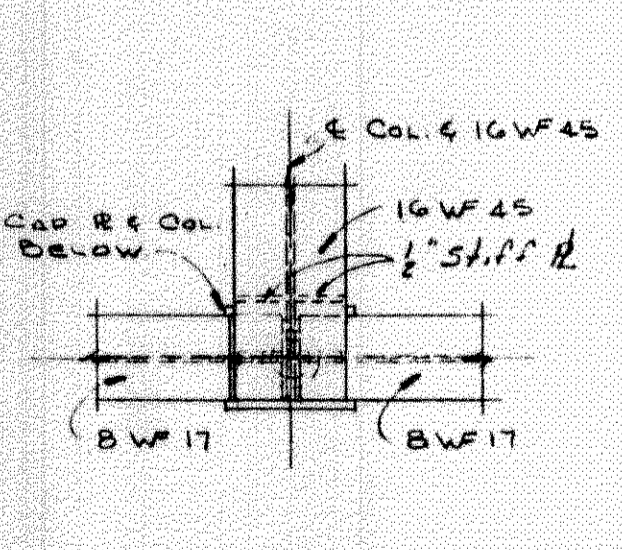


PLAN COL. 7-T

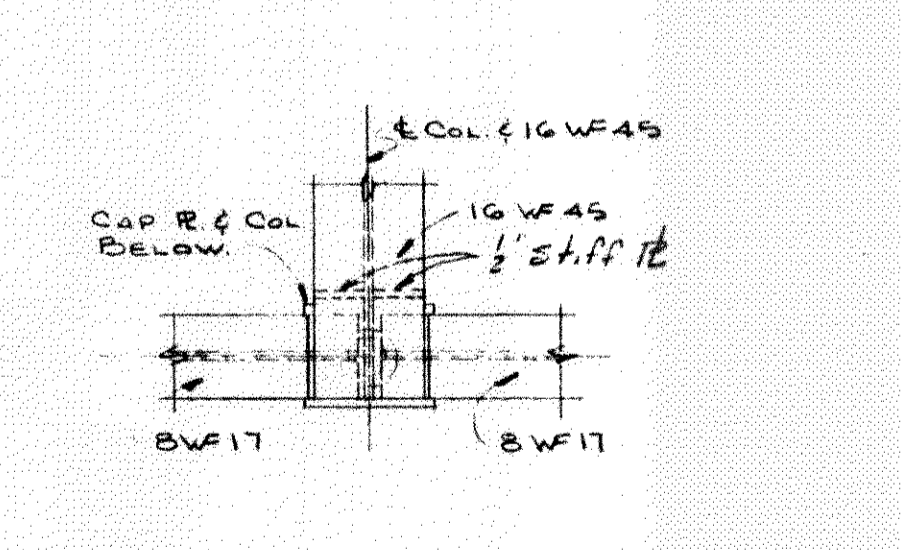


PLAN COLS. 7-N, 6-O & 6-S

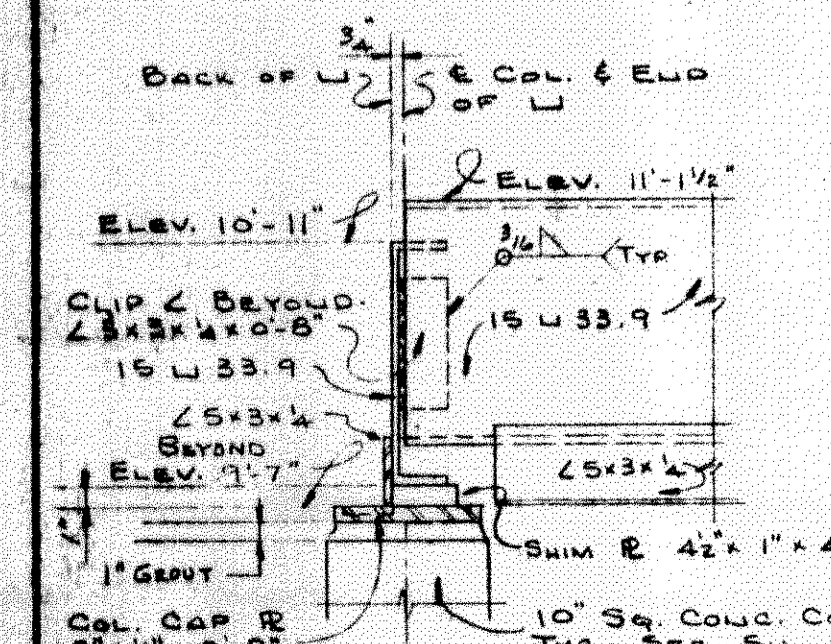


ELEV. COL. 9-M
COLS. 4-M, 9-U, & 4-U TYP.

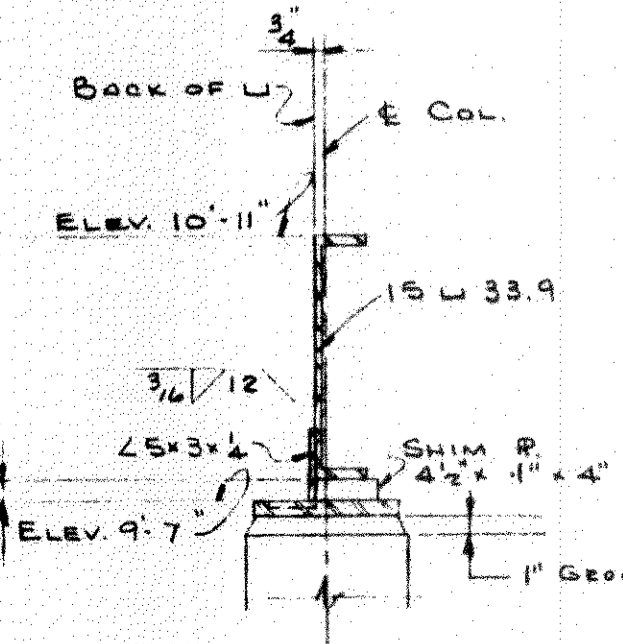


ELEV. COLS. 8-M, 5-M
COLS. 8-U & 5-U TYP.

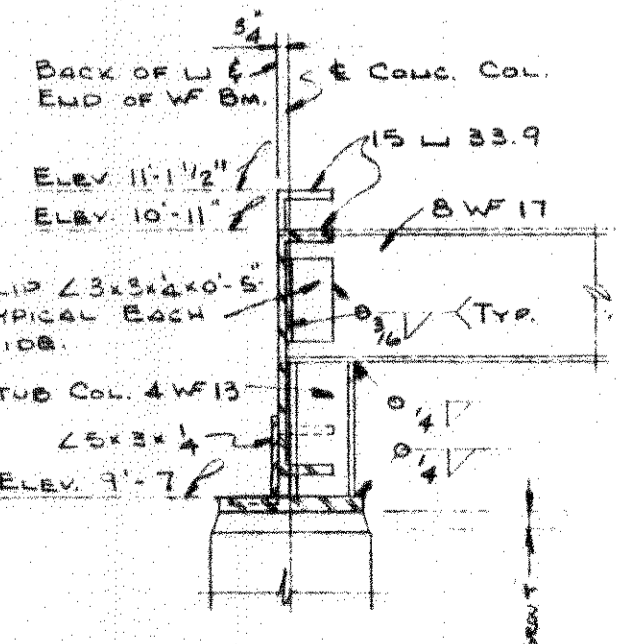


ELEV. COL. 7-M
COL. 6-M TYP.

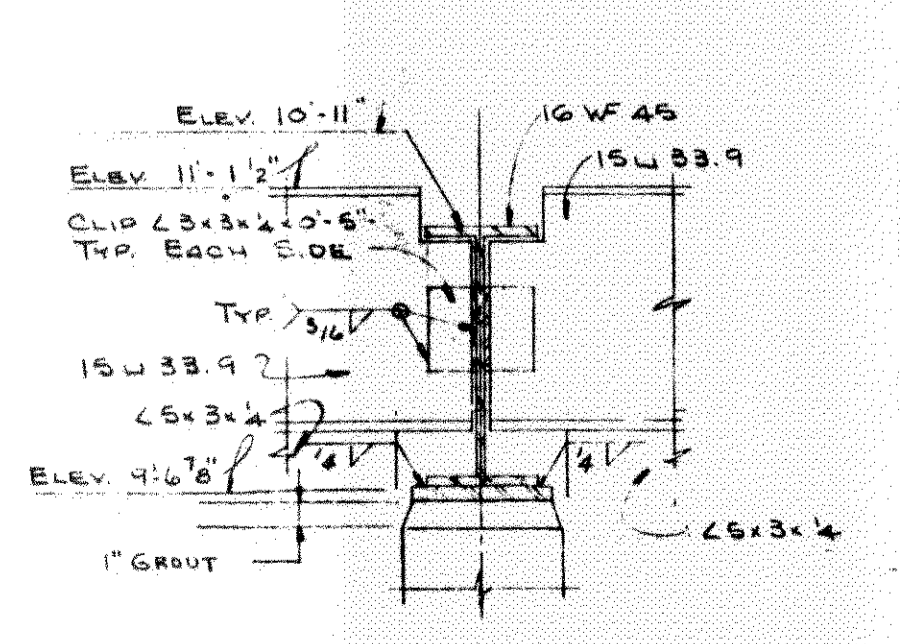


ELEV. COLS. 4-N, 4-O, 4-S & 4-T
COLS. 9-N, 9-O, 9-S & 9-T TYP.

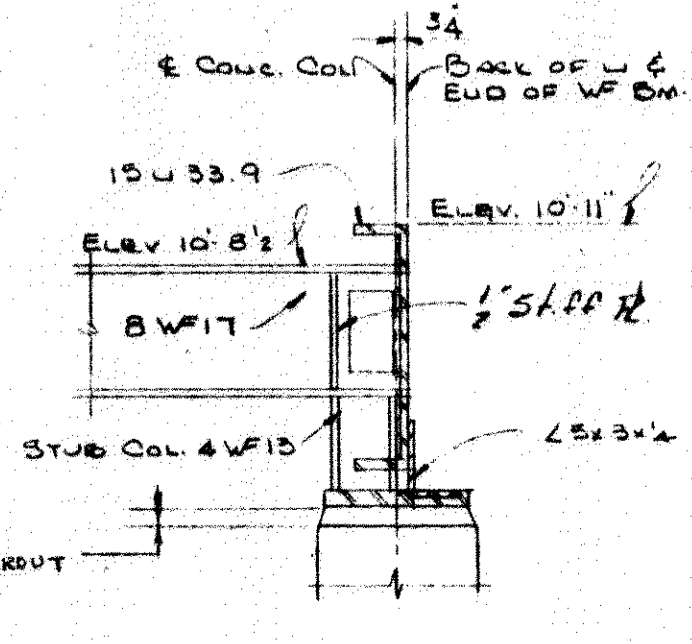


ELEV. COL. 7-U
COL. 6-U TYP.

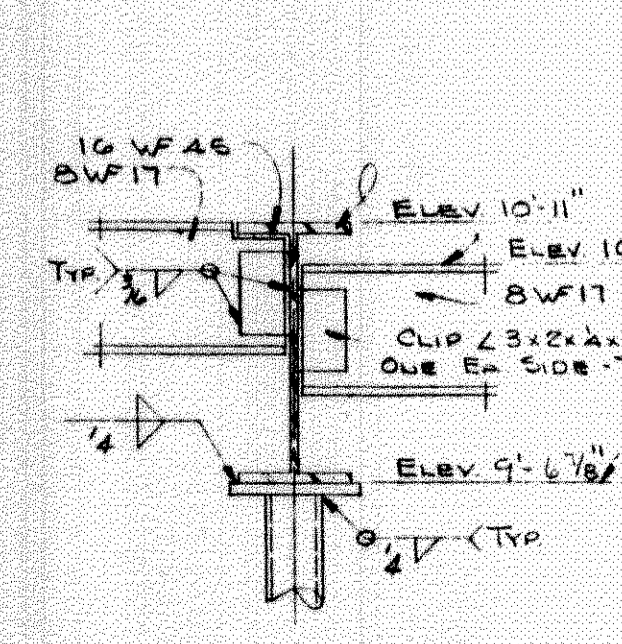

ELEV. COL. 7-T

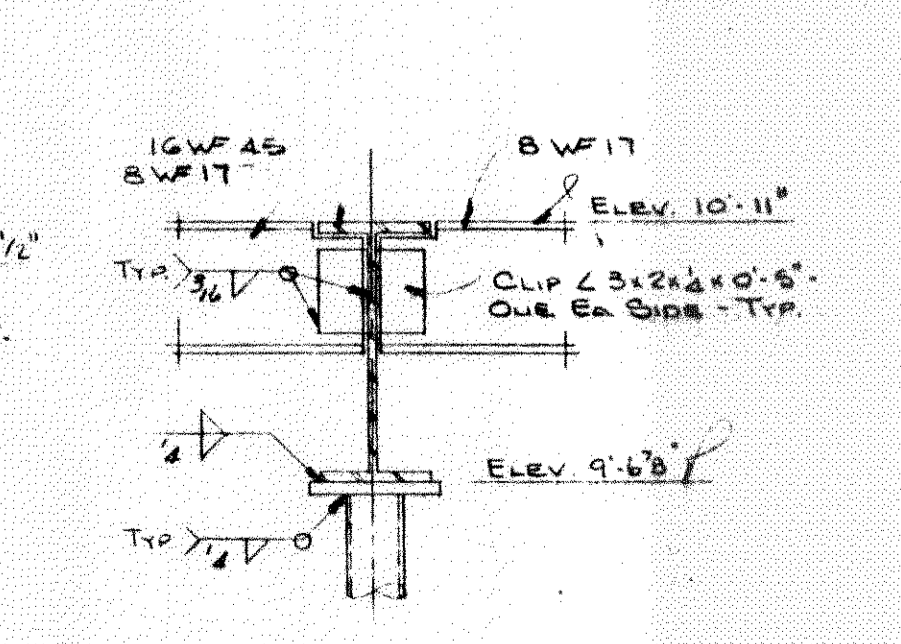

ELEV. COLS. 6-O, 6-S
COL. 7-N, 7-O & 7-S TYP.

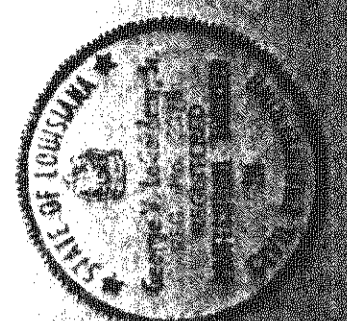

our lady of lourdes catholic church and rectory
stidell, Louisiana

date 12-7-61
scale 1/8" = 1'-0"
drawn H.B. L...

53