




**FOUNDATION AND FLOOR PLAN**

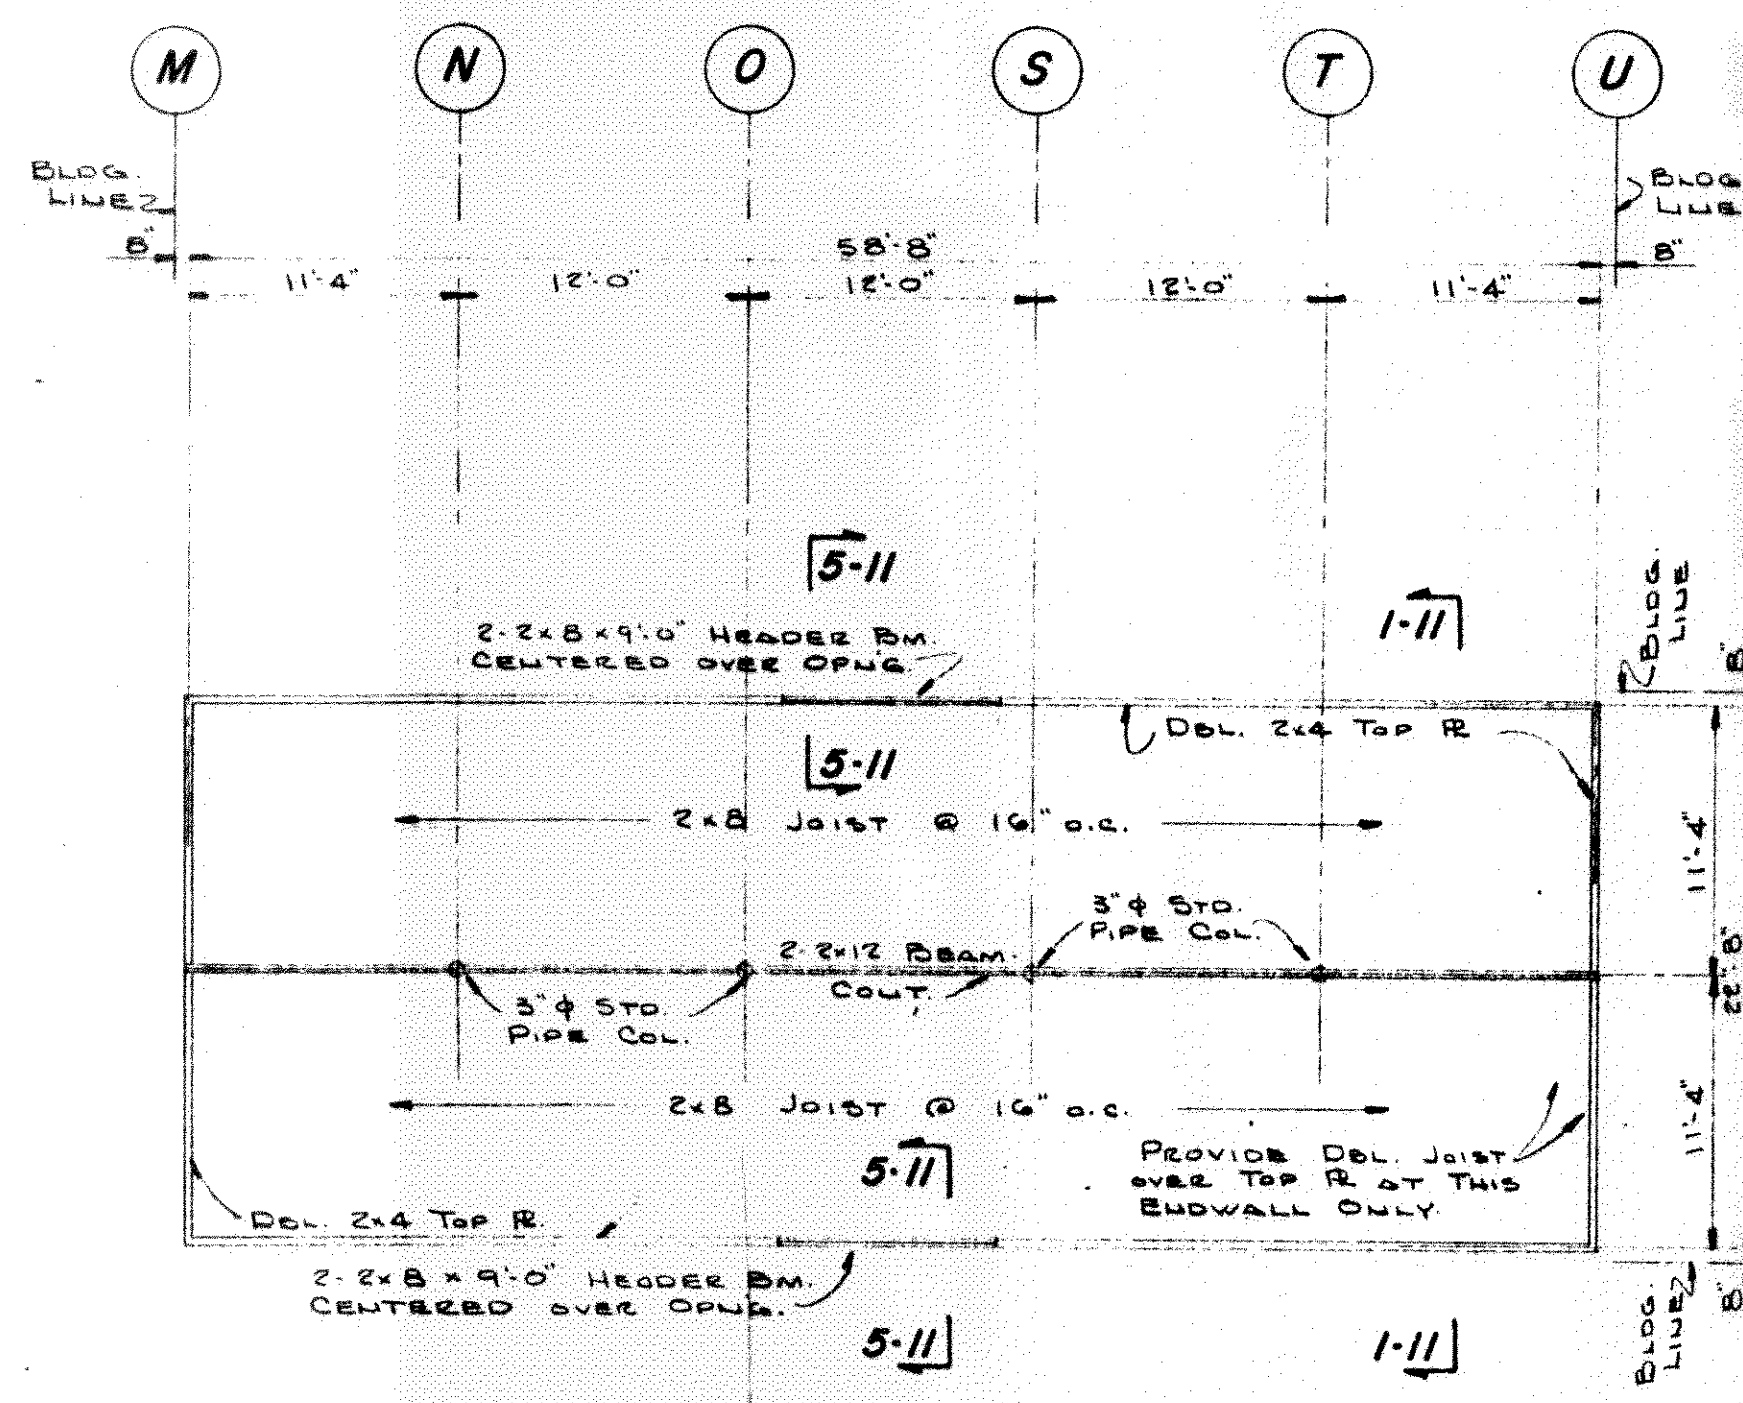


**PLAN AT JOIST**

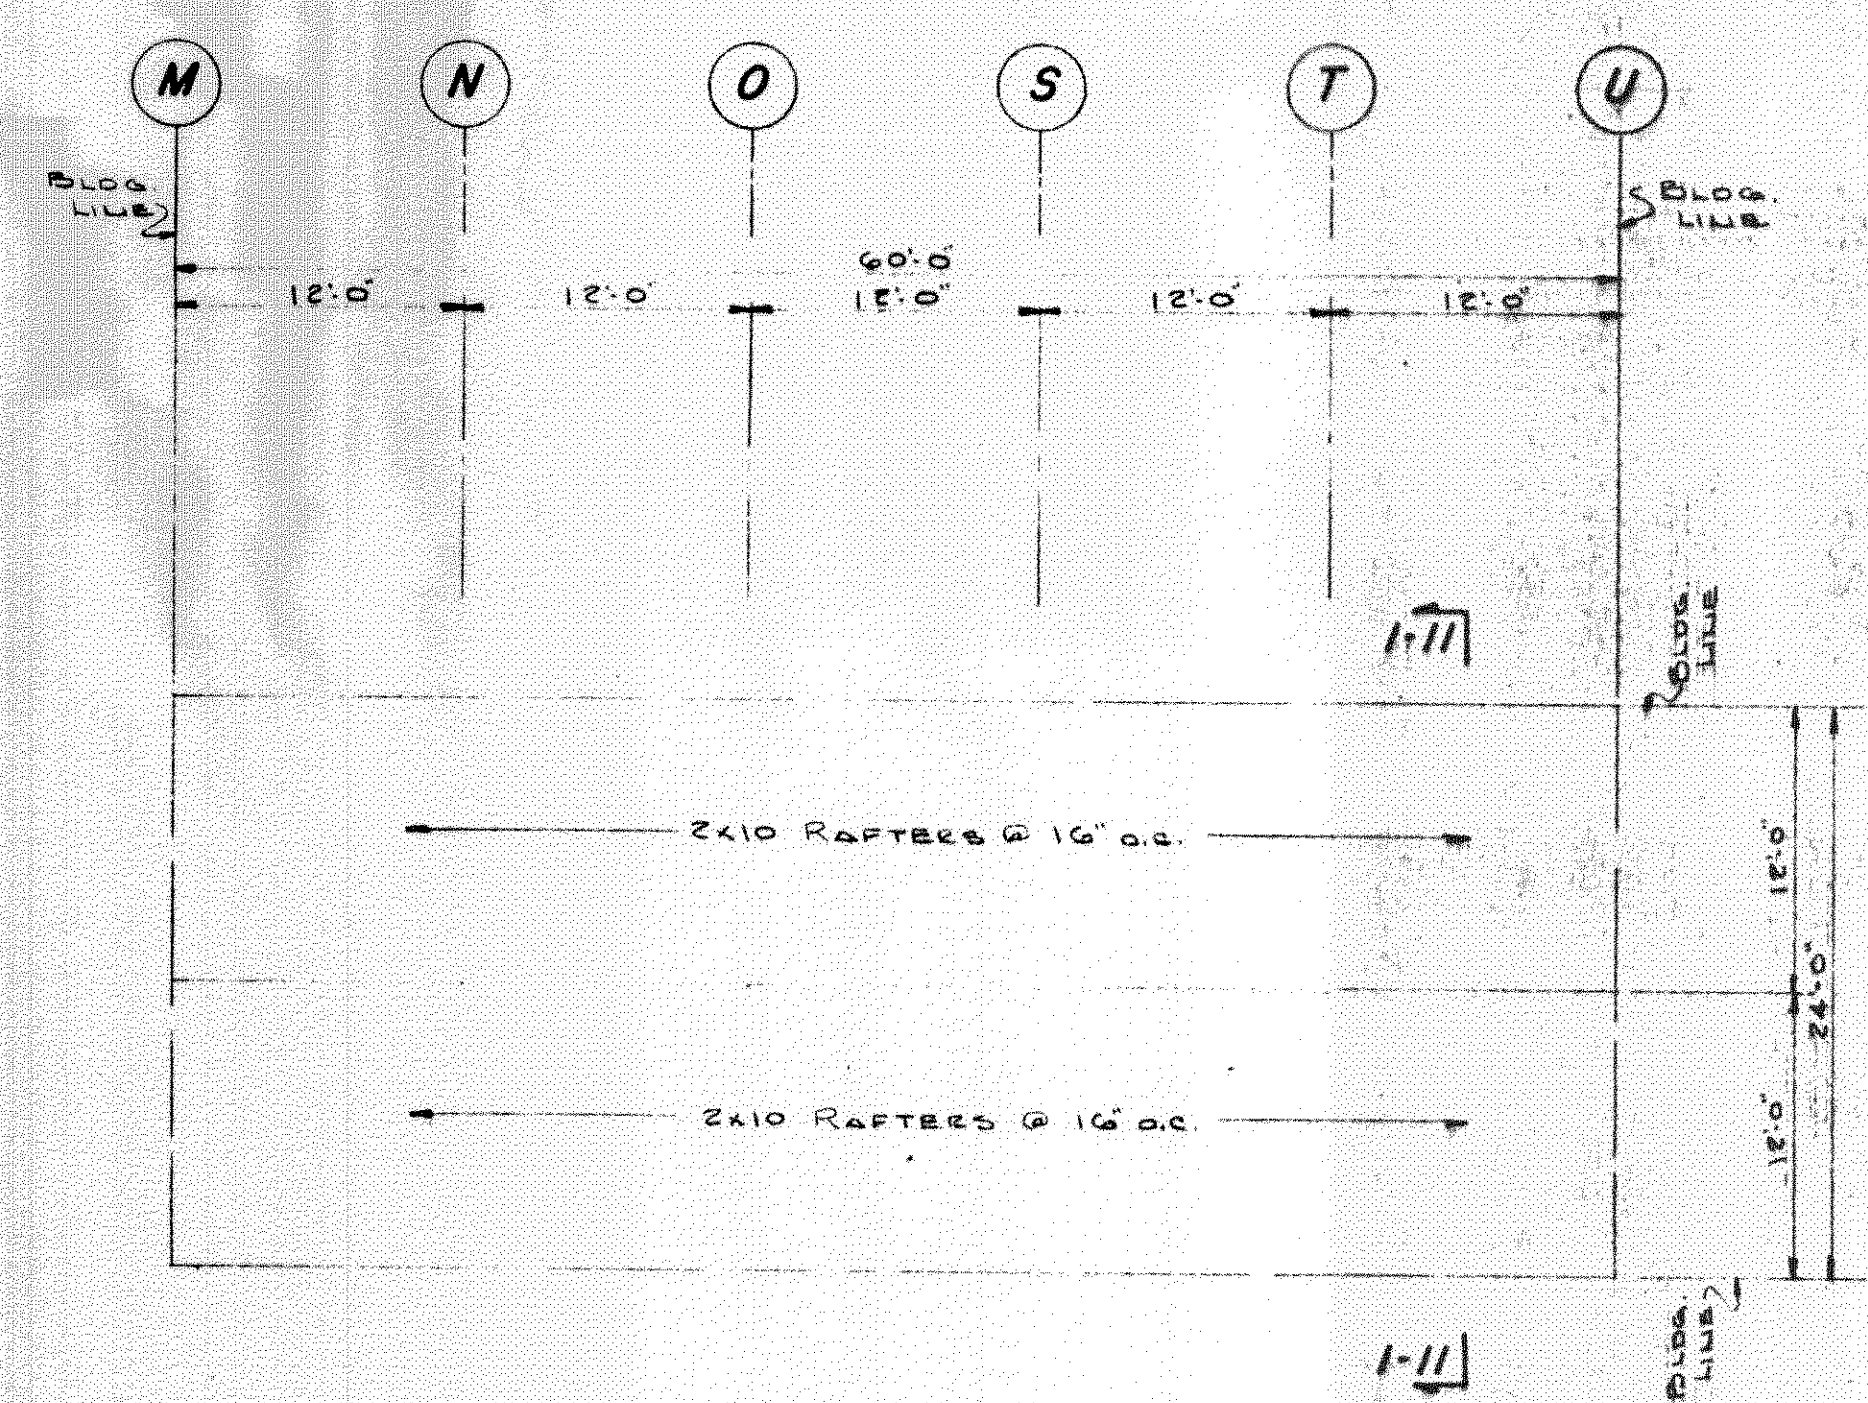


**ROOF FRAMING PLAN**

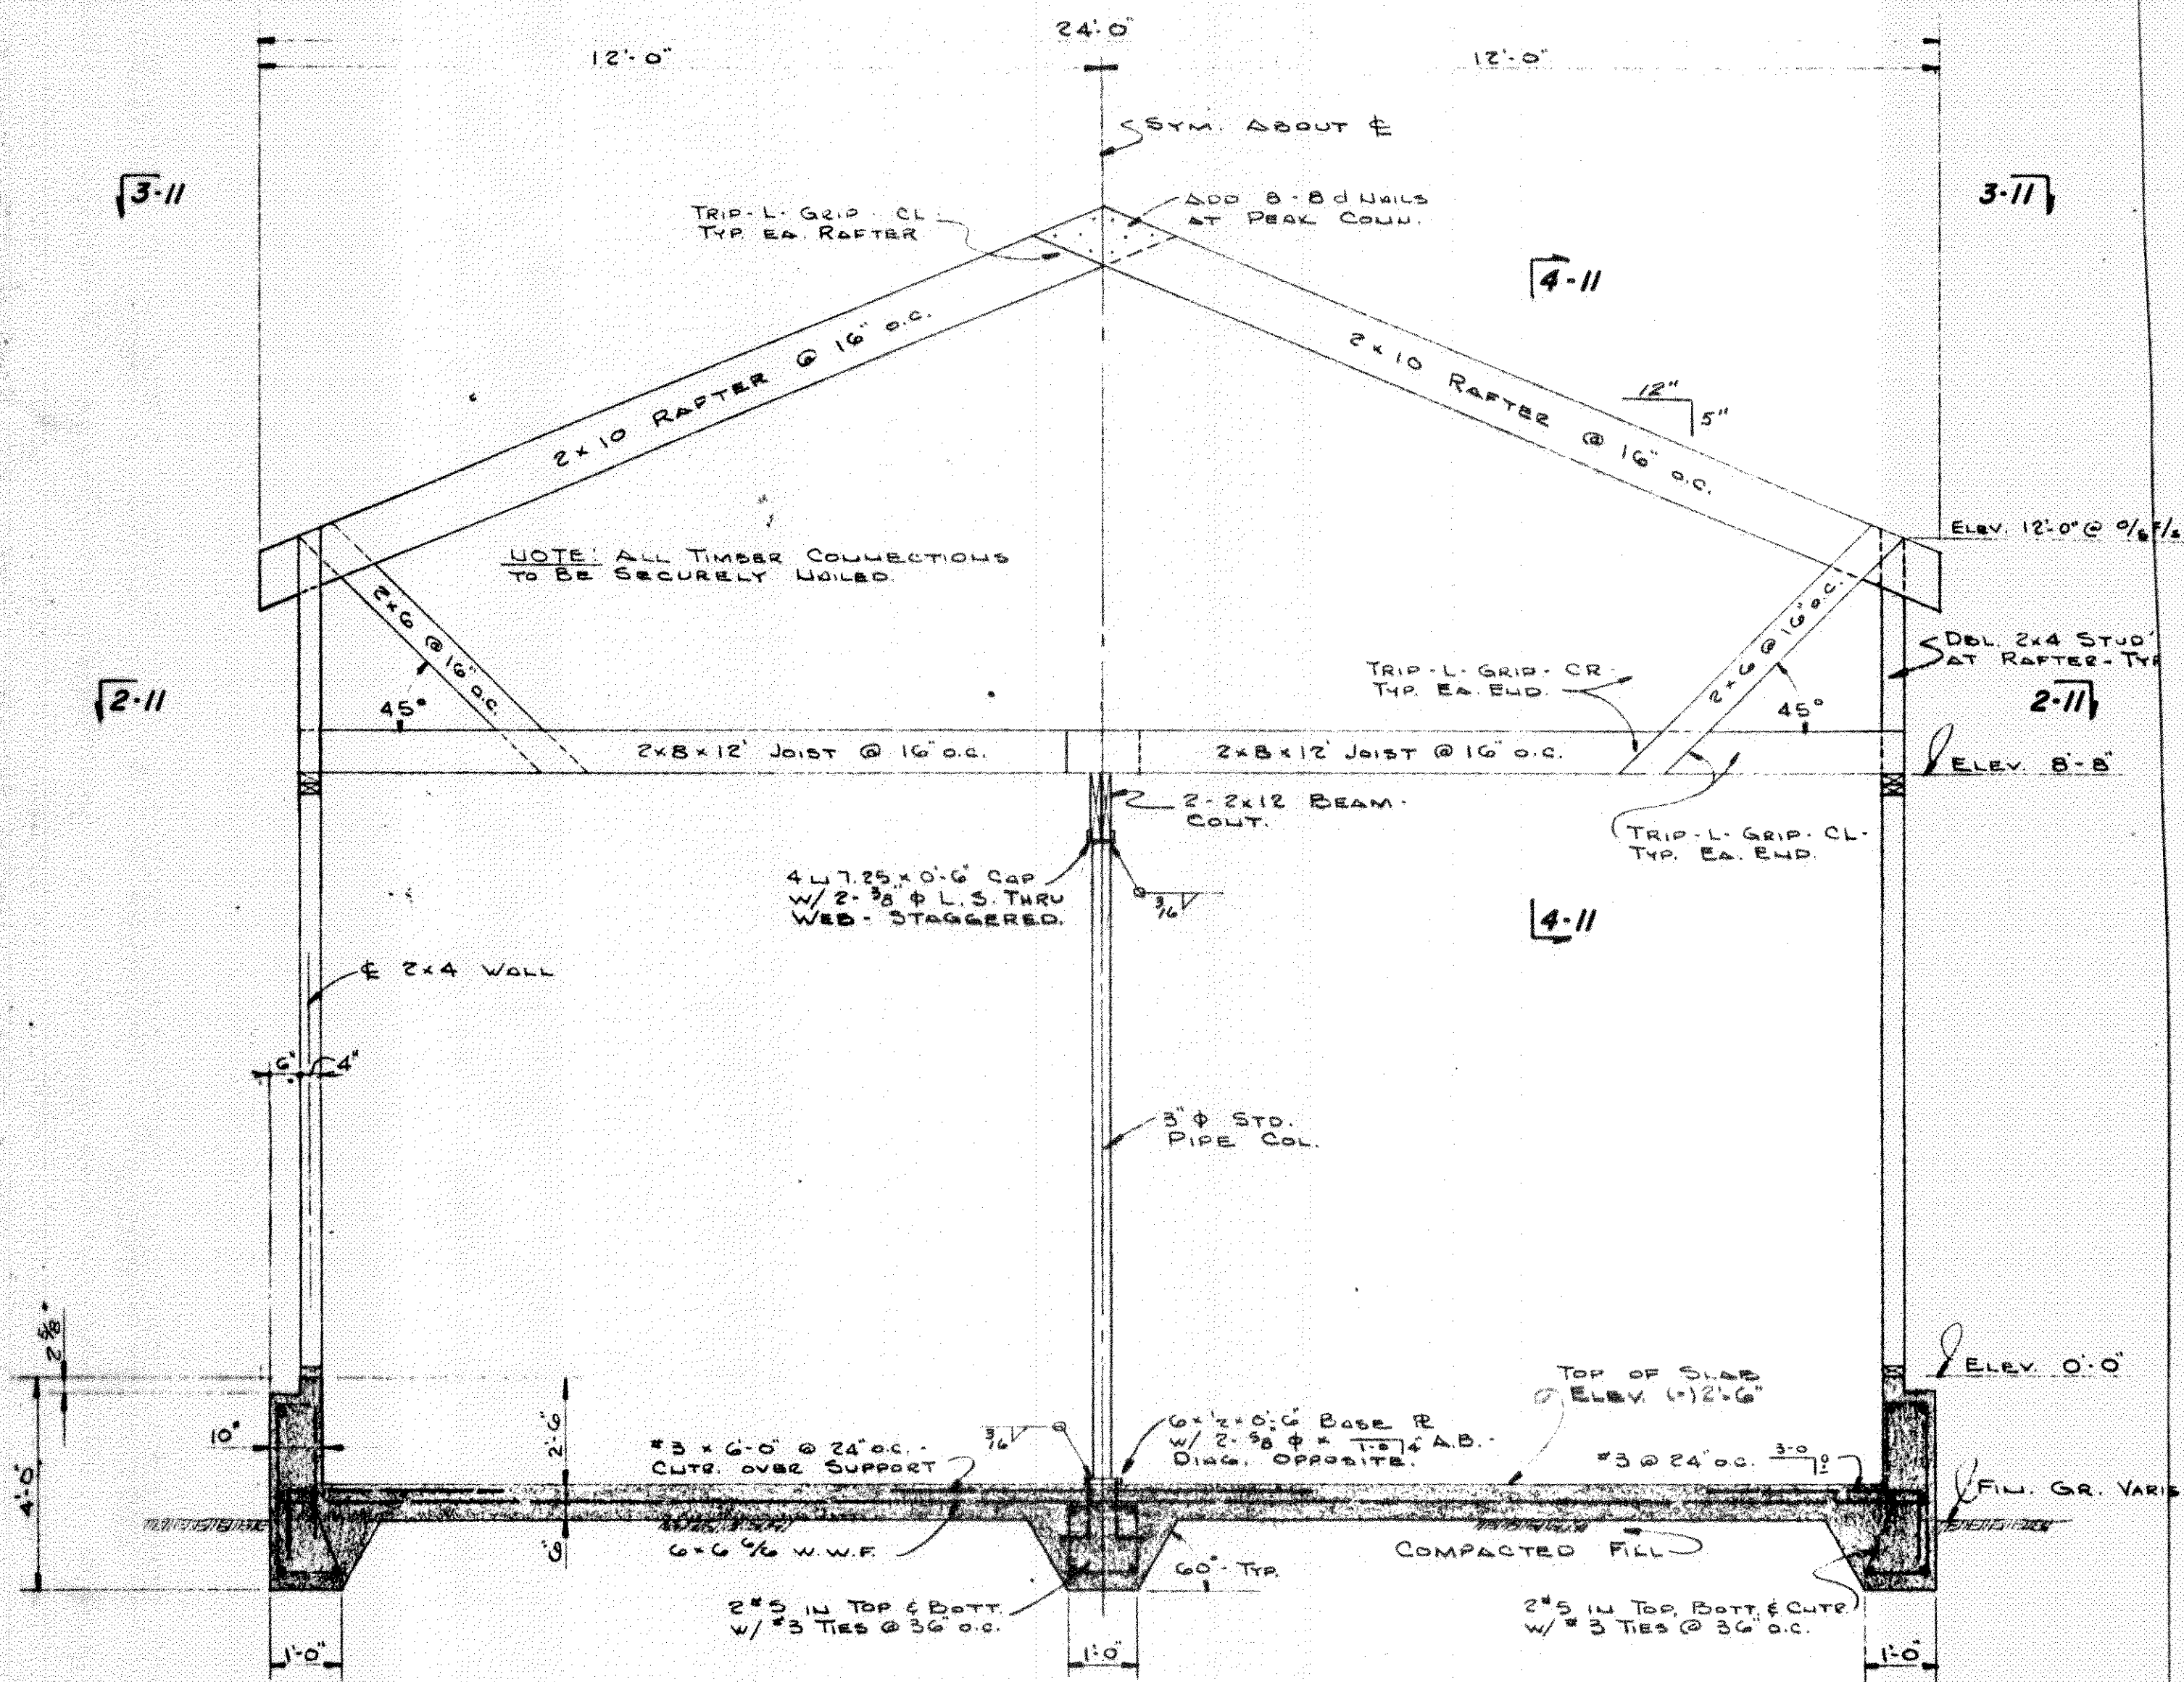


**SECTION 1-1**

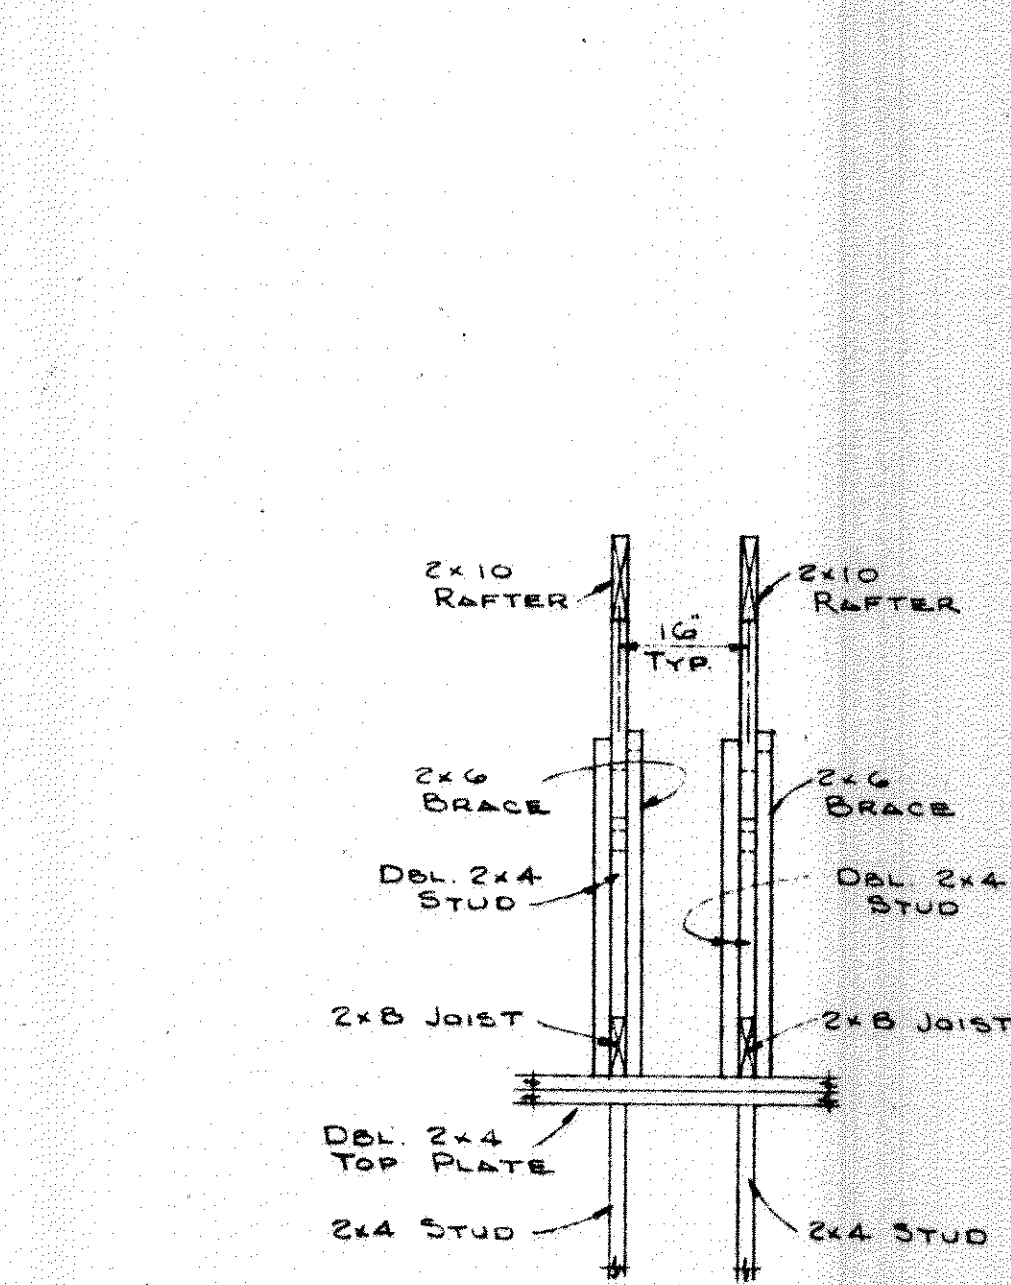


**SECTION 4-4**

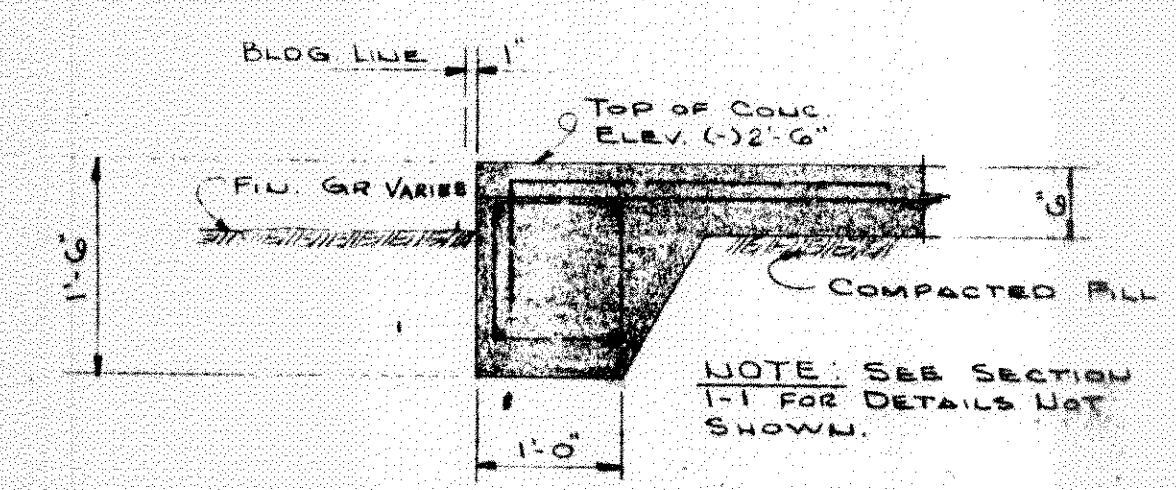


**SECTION 6-6**

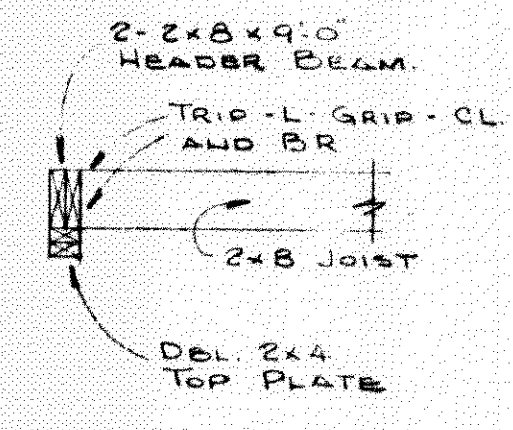


**SECTION 5-5**

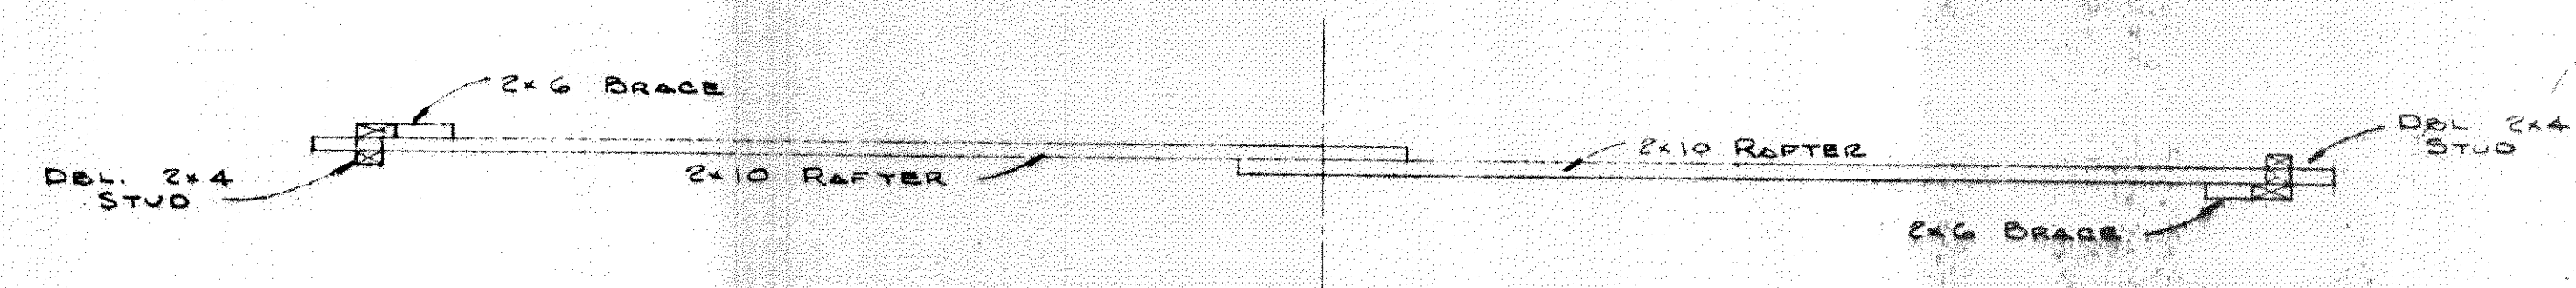

**SECTION 3-3**

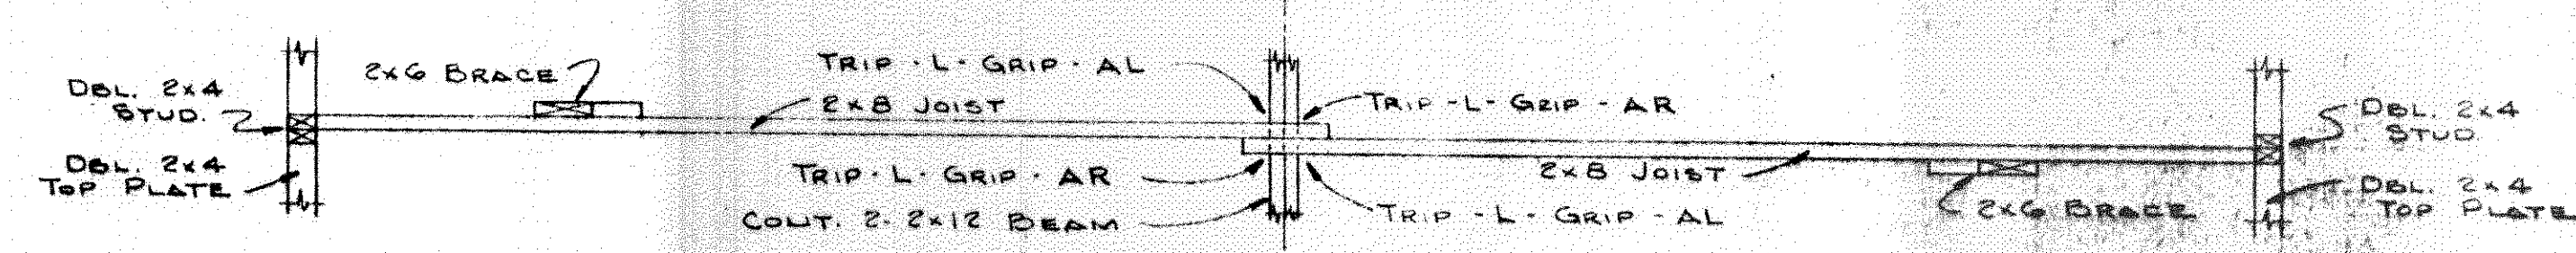

**SECTION 2-2**

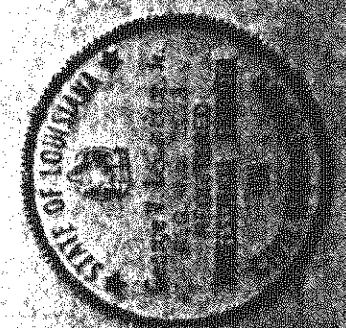

our lady of lourdes catholic church and rectory  
Shreveport, Louisiana

date 10-7-67  
scale 1/4" = 1'-0"

S 11