




LEGEND

- PROPERTY LINE
- SETBACK
- NEW BUILDING OUTLINE
- NEW 6' WOODEN FENCE
- HANDICAP PARKING
- HANDICAP PARKING SIGN
- TRAFFIC FLOW DIRECTION
- NEW CATCH BASIN

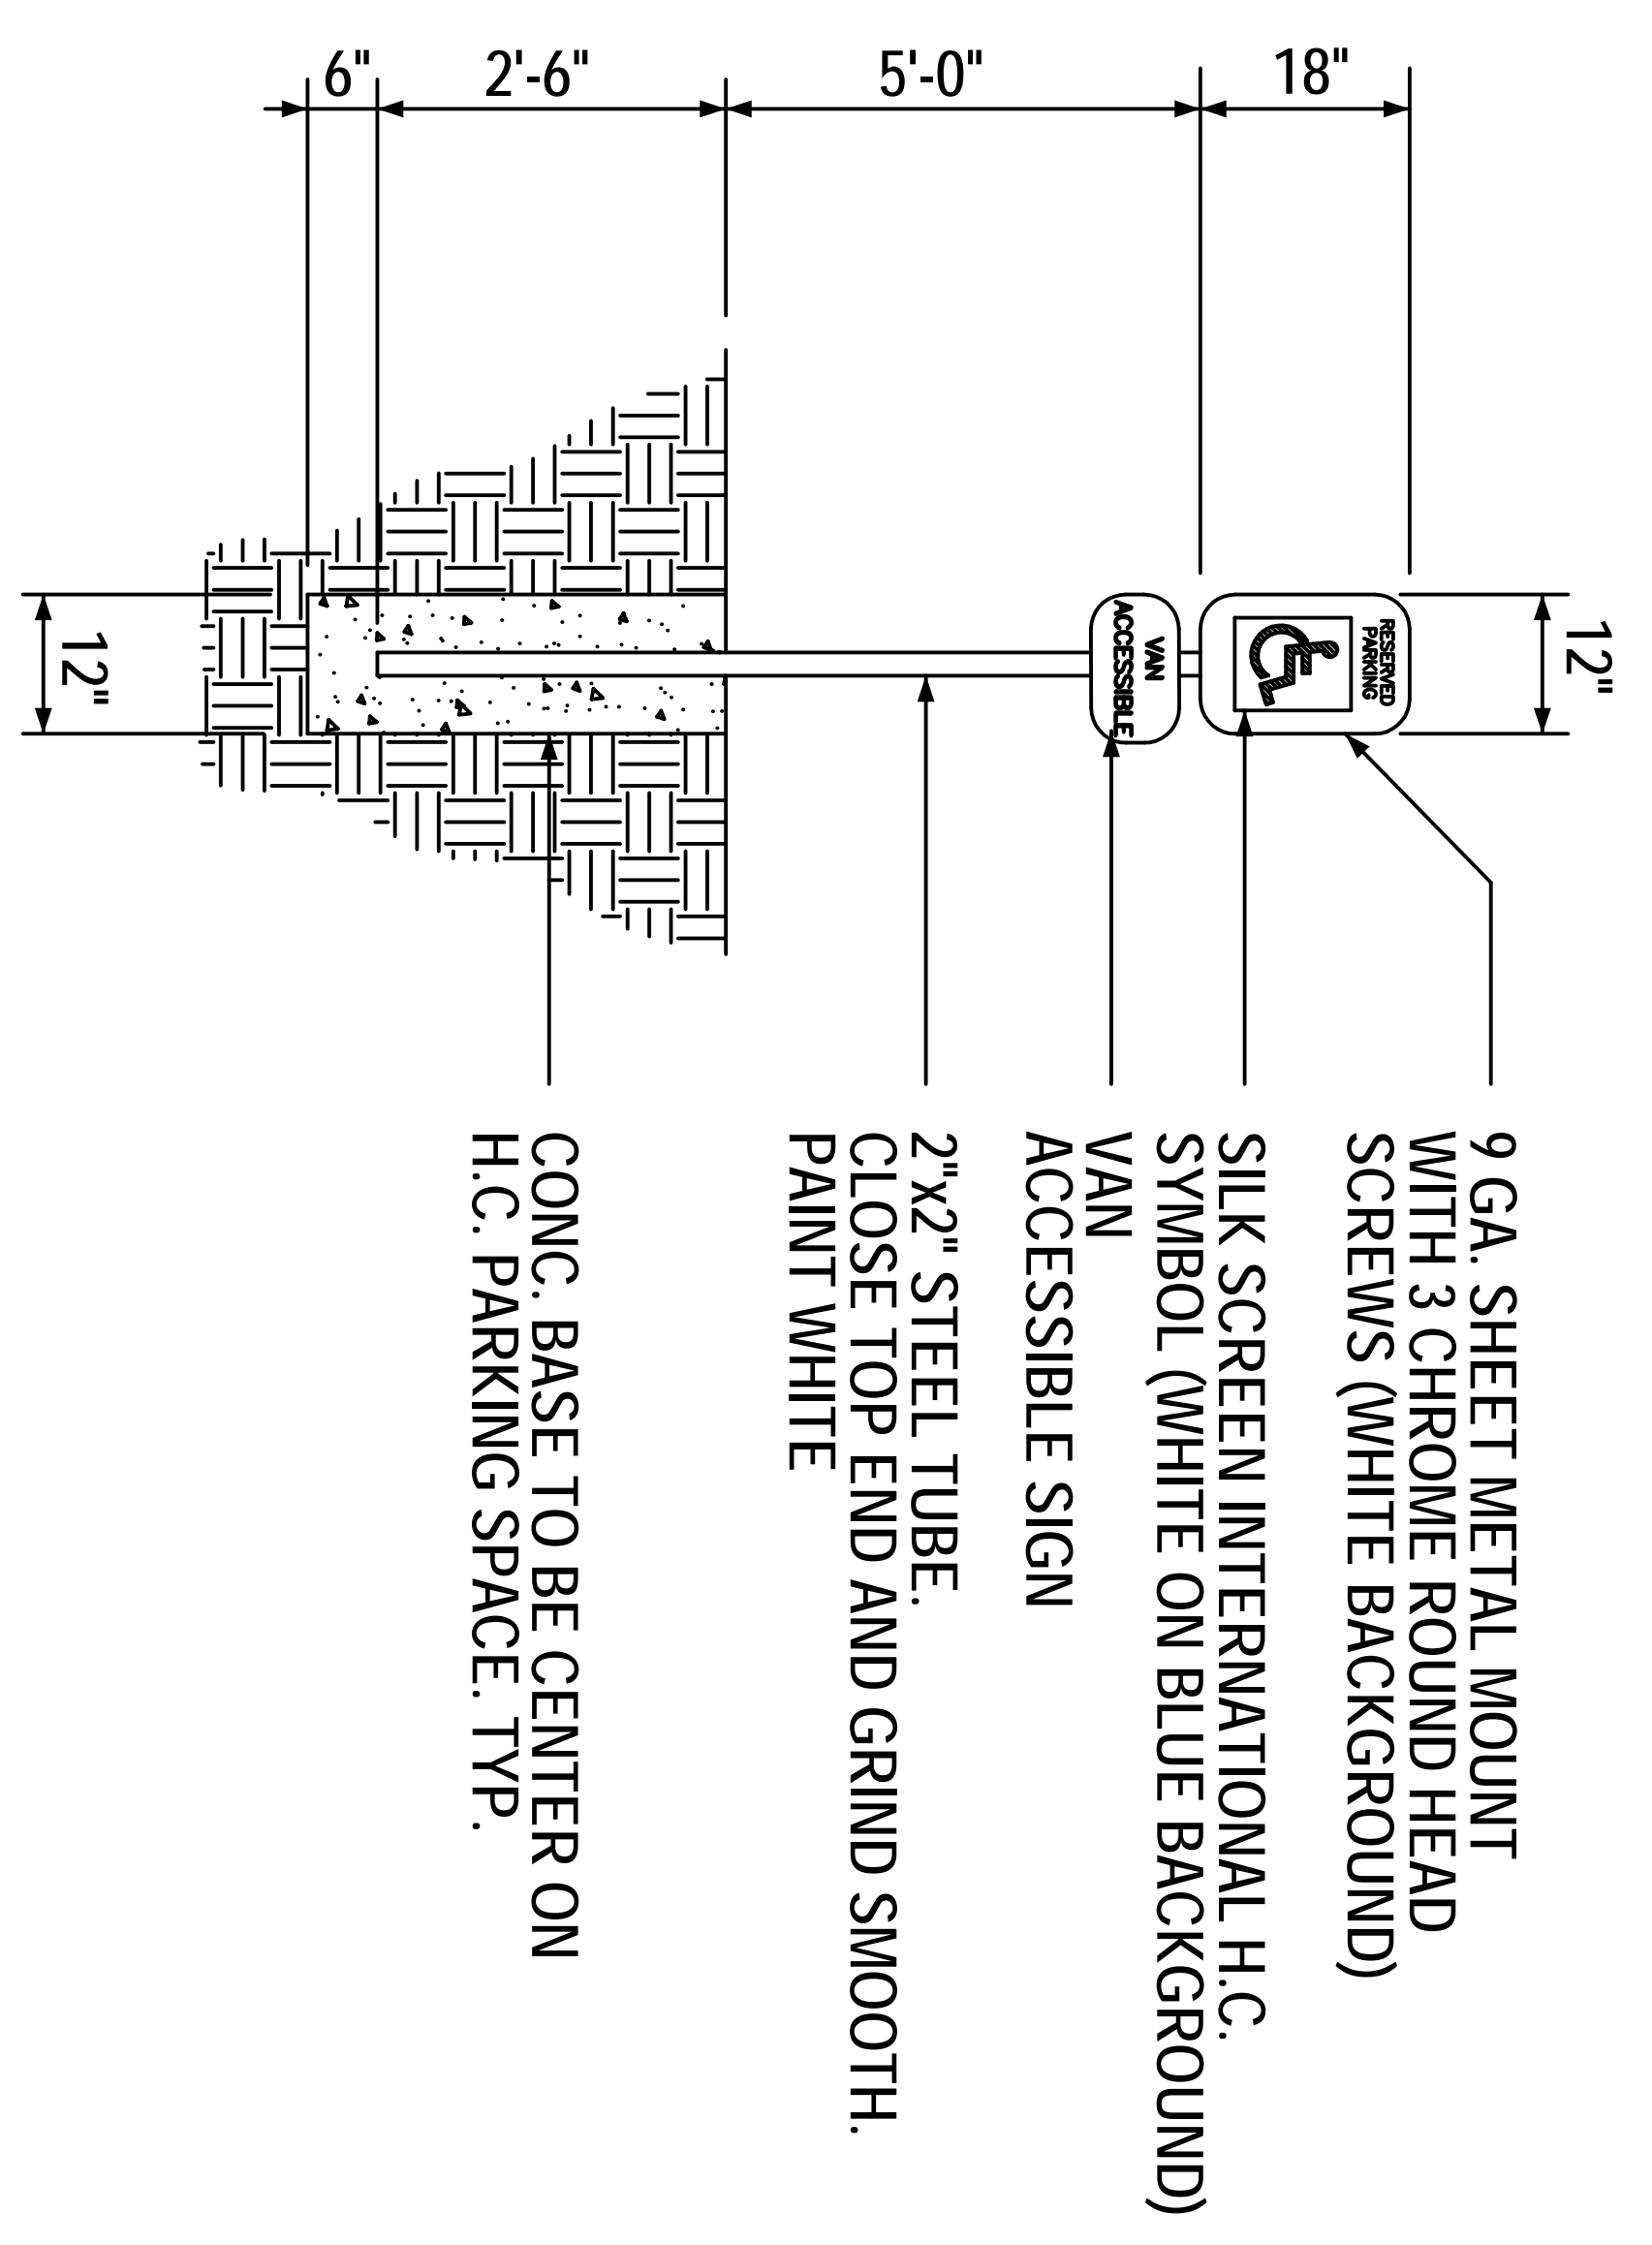


HANDICAP PARKING SIGN

N. T. S.

SITE PLAN

SCALE: 1" = 20'-0"

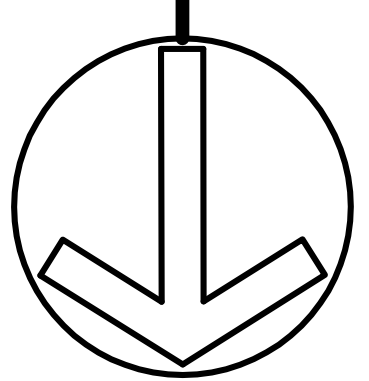

OCCUPANT LOAD (FROM SHE)

1st FLOOR OCCUPANT LOAD
160 NON-FIXED SEATING
2,210 SQ.FT. @ 15 SQ.FT. / OCCUPAN
100 SQ.FT. KITCHEN @ 100 SQ.FT. /
TOTAL 1st FLOOR OCCUPANT LOAD = 308

2nd FLOOR:
3,000 SQ.FT. @ 15 SQ.FT. / OCCUPAN
TOTAL 2nd FLOOR OCCUPANT LOAD = 200

TOTAL OCCUPANT LOAD FOR ALL FLOOR: