




LEFT SIDE ELEVATION
SCALE: 3/16"=1'-0"

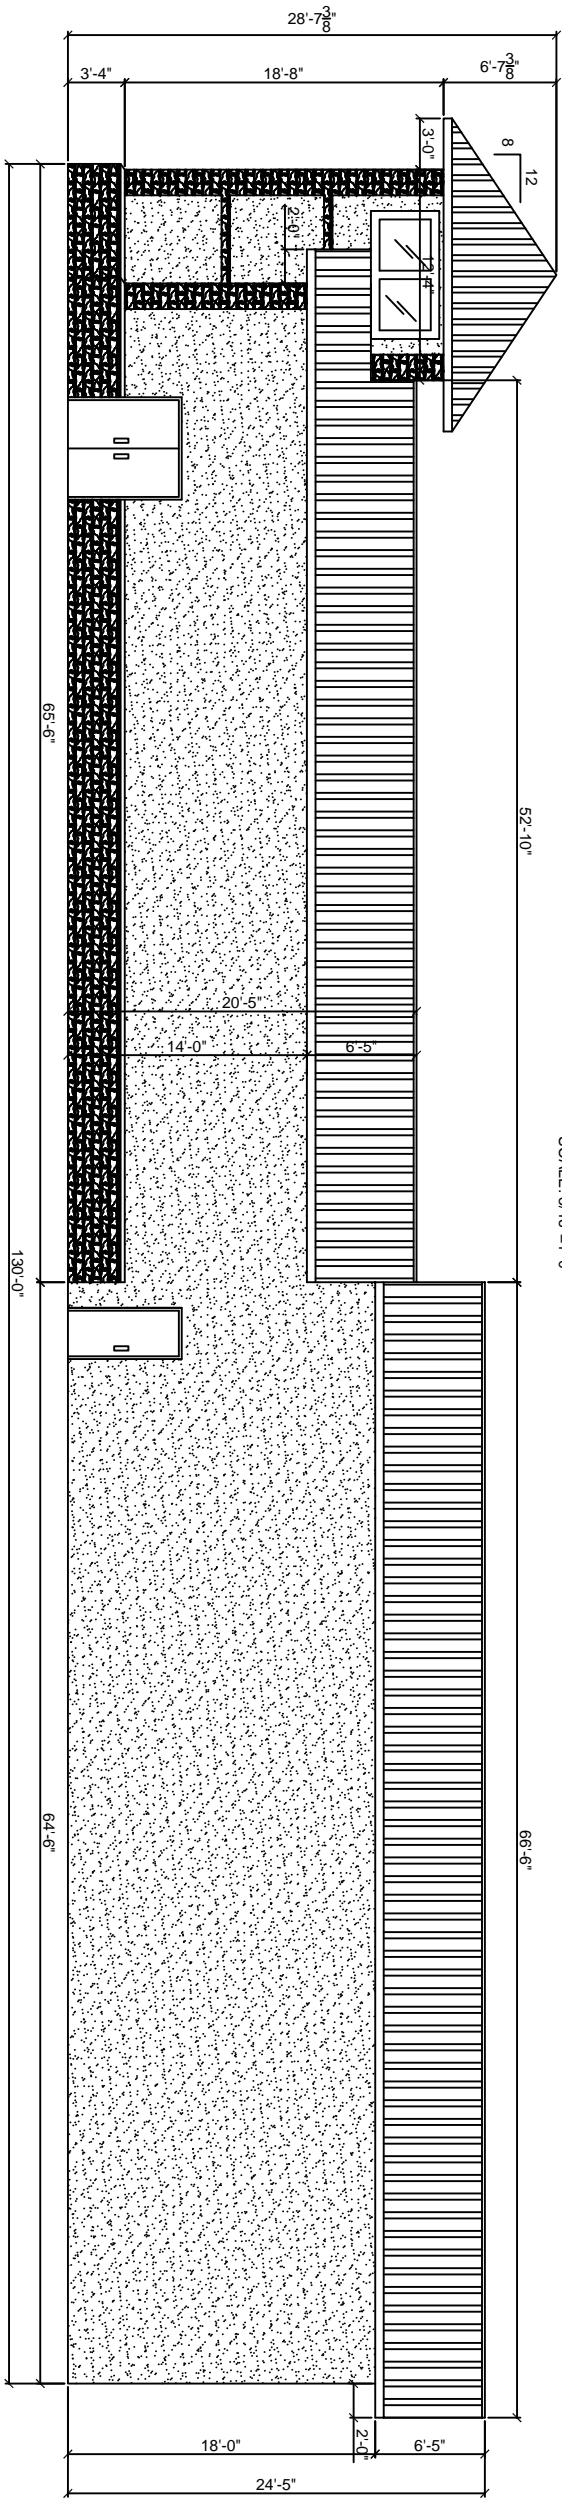

RIGHT SIDE ELEVATION
SCALE: 3/16"=1'-0"

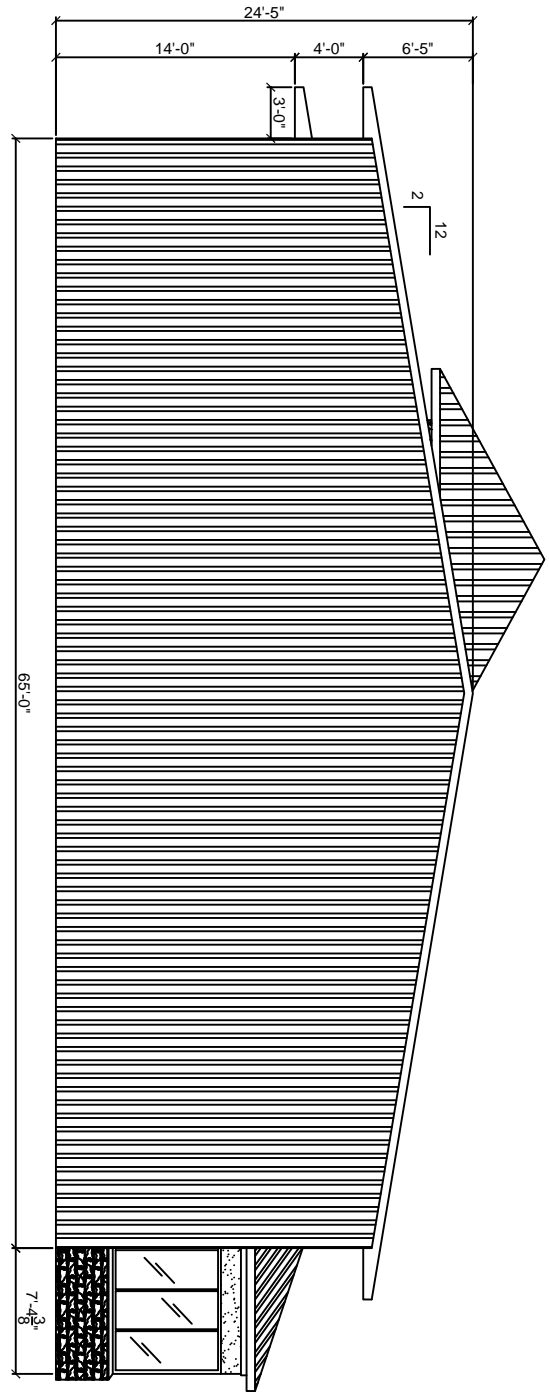

REAR ELEVATION
SCALE: 3/16"=1'-0"

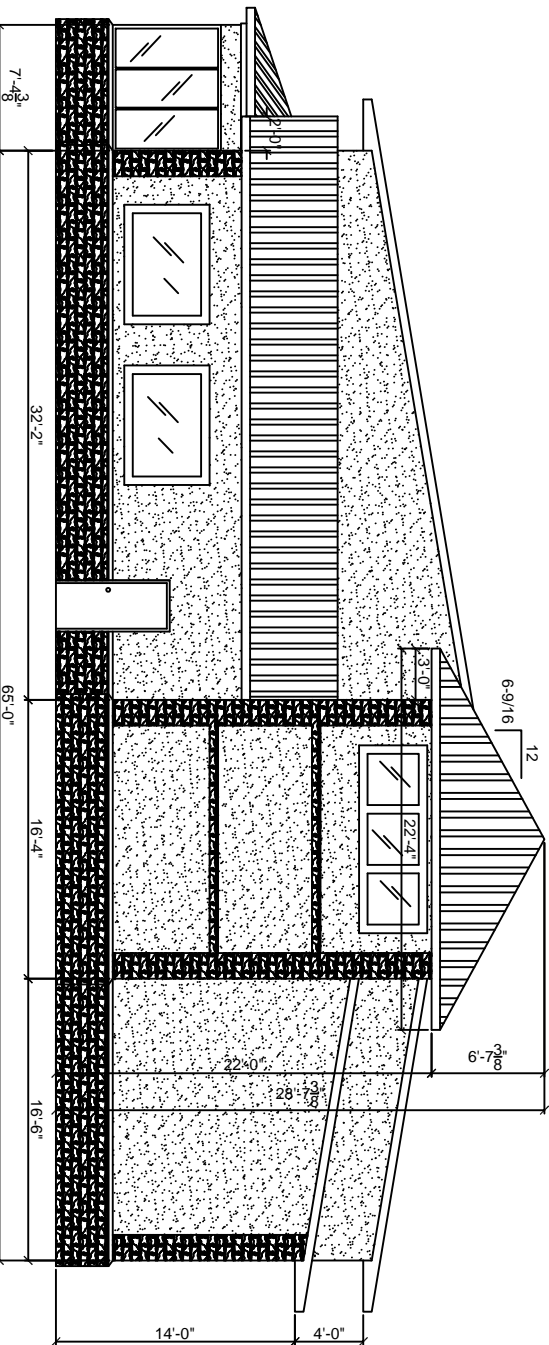

FRONT ELEVATION
SCALE: 3/16"=1'-0"

PRELIMINARY ELEVATIONS

BRIAN BELAC
BREWSTER ROAD
COVINGTON, LOUISIANA

LAKESHORE CHURCH
DAMMON ENGINEERING, INC.
1095 FLORIDA AVENUE 985-649-5832 SLIDELL, LA. 70458
DAMMONENGINEERING.COM

SCALE: AS NOTED

FILE:

JOB NO. 1883

DATE: 7-16-07

SHEET

A-2

OF