


FIRE AREA #1 = 264.8 OCCUPANTS SEE LOAD CALCULATIONS  
 PRE-FAB METAL BUILDING  
 64-6

FIRE AREA #2 = 107.7 OCCUPANTS SEE LOAD CALCULATIONS  
 METAL STUD FRAME, PRE-FAB ROOF TRUSSES  
 35-4

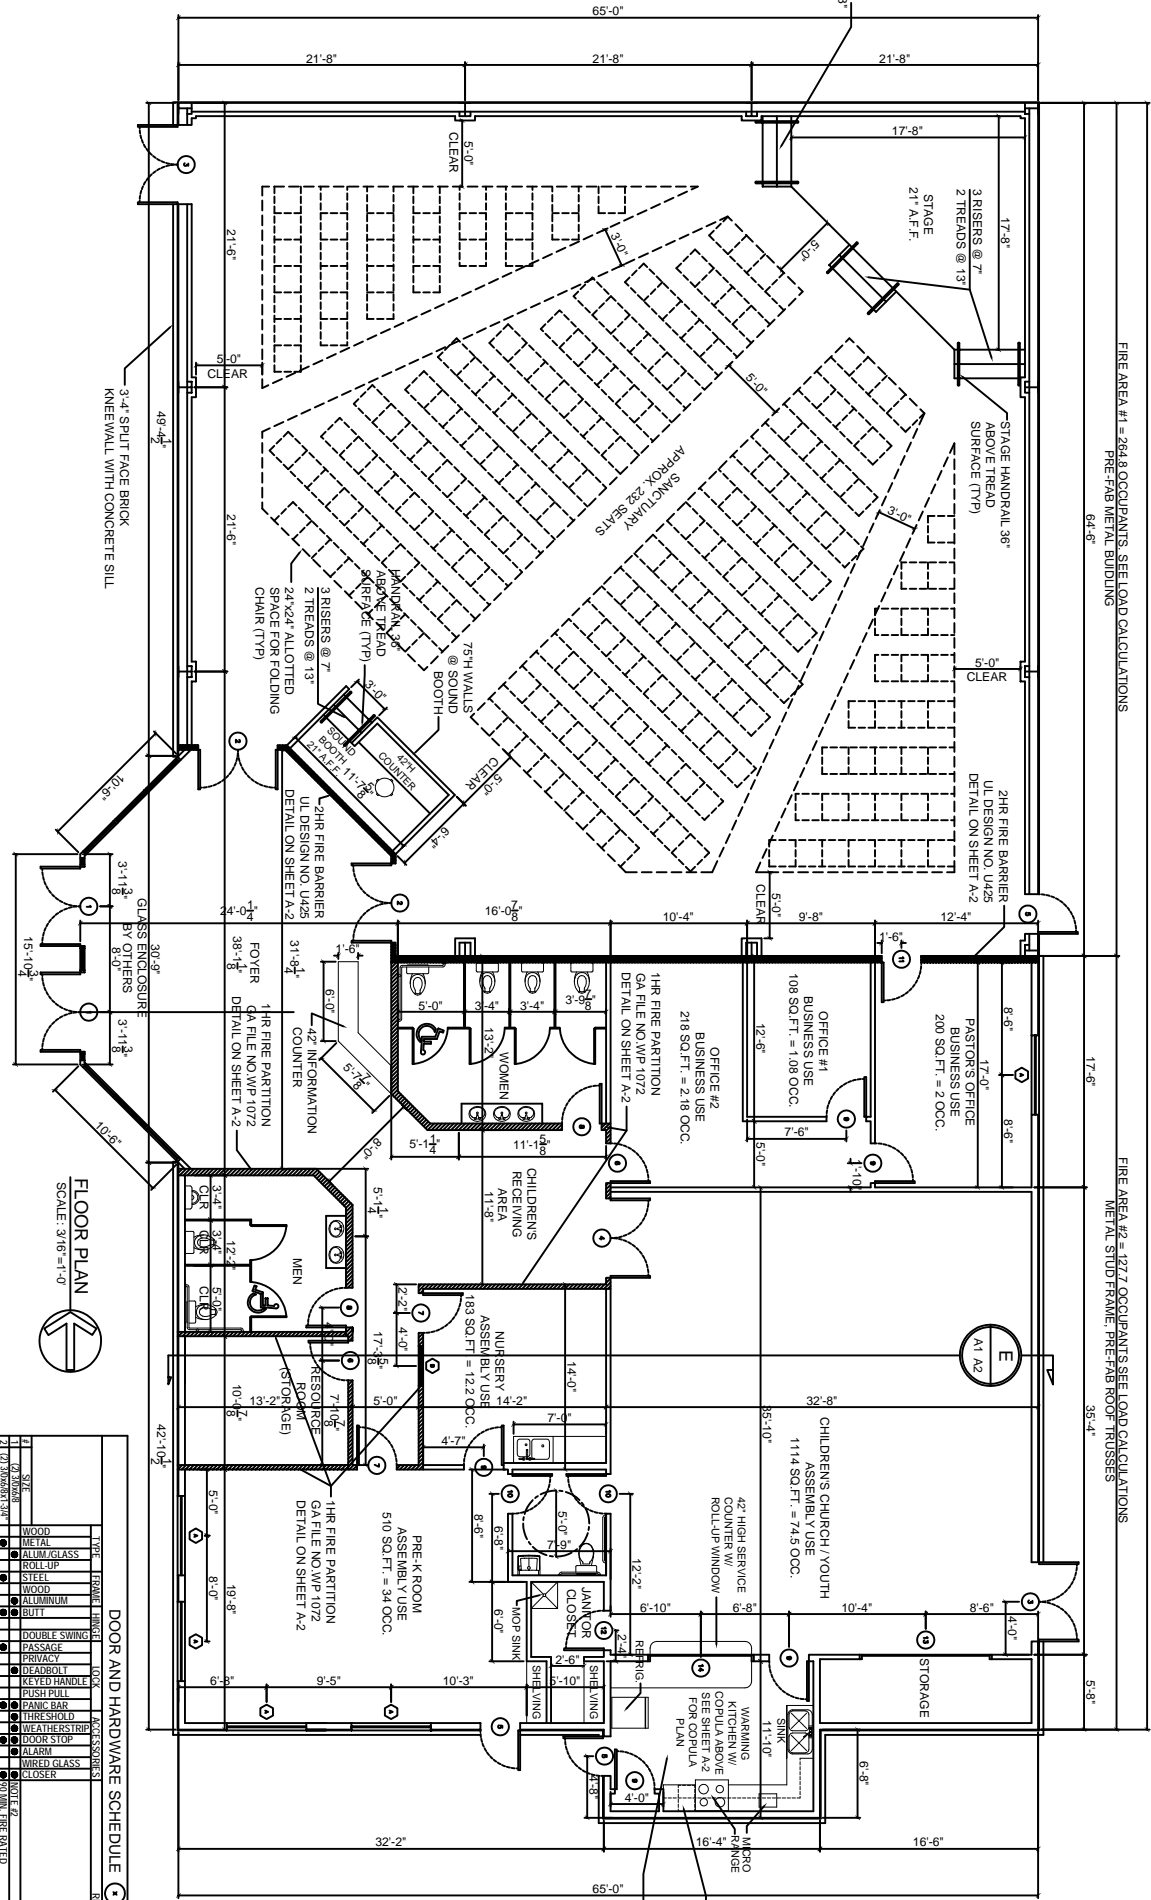

FLOOR PLAN  
 SCALE: 3/16" = 1'-0"

**DOOR AND HARDWARE SCHEDULE**

NO.	TYPE	FRAME	HINGE	LOCK	REMARKS
1	WOOD	WOOD	WOOD	WOOD	
2	METAL	METAL	METAL	METAL	
3	ALUM. GLASS	ALUM.	GLASS	GLASS	
4	STEEL	STEEL	STEEL	STEEL	
5	WOOD	WOOD	WOOD	WOOD	
6	ALUMINUM	ALUM.	ALUM.	ALUM.	
7	BUTT				
8	DOUBLE SWING				
9	PASSAGE				
10	PRIVATE				
11	REAR LOCK				
12	KEYED HANDLE				
13	PUSH PULL				
14	PANIC BAR				
15	THRESHOLD				
16	WEATHERSTRIP				
17	DOOR STOP				
18	ALARM				
19	WIRED GLASS				
20	CLOSER				
21	ROULETTE				
22	ROULETTE				