

DAMMON
ENGINEERING, INC

CHIEF ENGINEER
EMMETT
DAMMON, P.E.

CHIEF ARCHITECT
ROBERT
WILTSE

1095 FLORIDA AVENUE
SLIDELL, LA. 70458
OFFICE: 985-649-5832
FAX: 985-641-5950

WEBSITE:
WWW.DAMMONENGINEERING.COM
EMAIL:
DAMMONENG@BELLSOUTH.NET

ARCHITECTURE
ENGINEERING
STUDIES
PLANNING
INVESTIGATION
EXPERT WITNESS

NEW
CHURCH

TABERNACLE
BAPTIST CHURCH
FOURTH AVE
SLIDELL, LA

CHURCH
ELEVATIONS

REV:

SCALE: AS NOTED


JOB#: 1978

DATE: 7-29-08

SHEET


A-3

OF

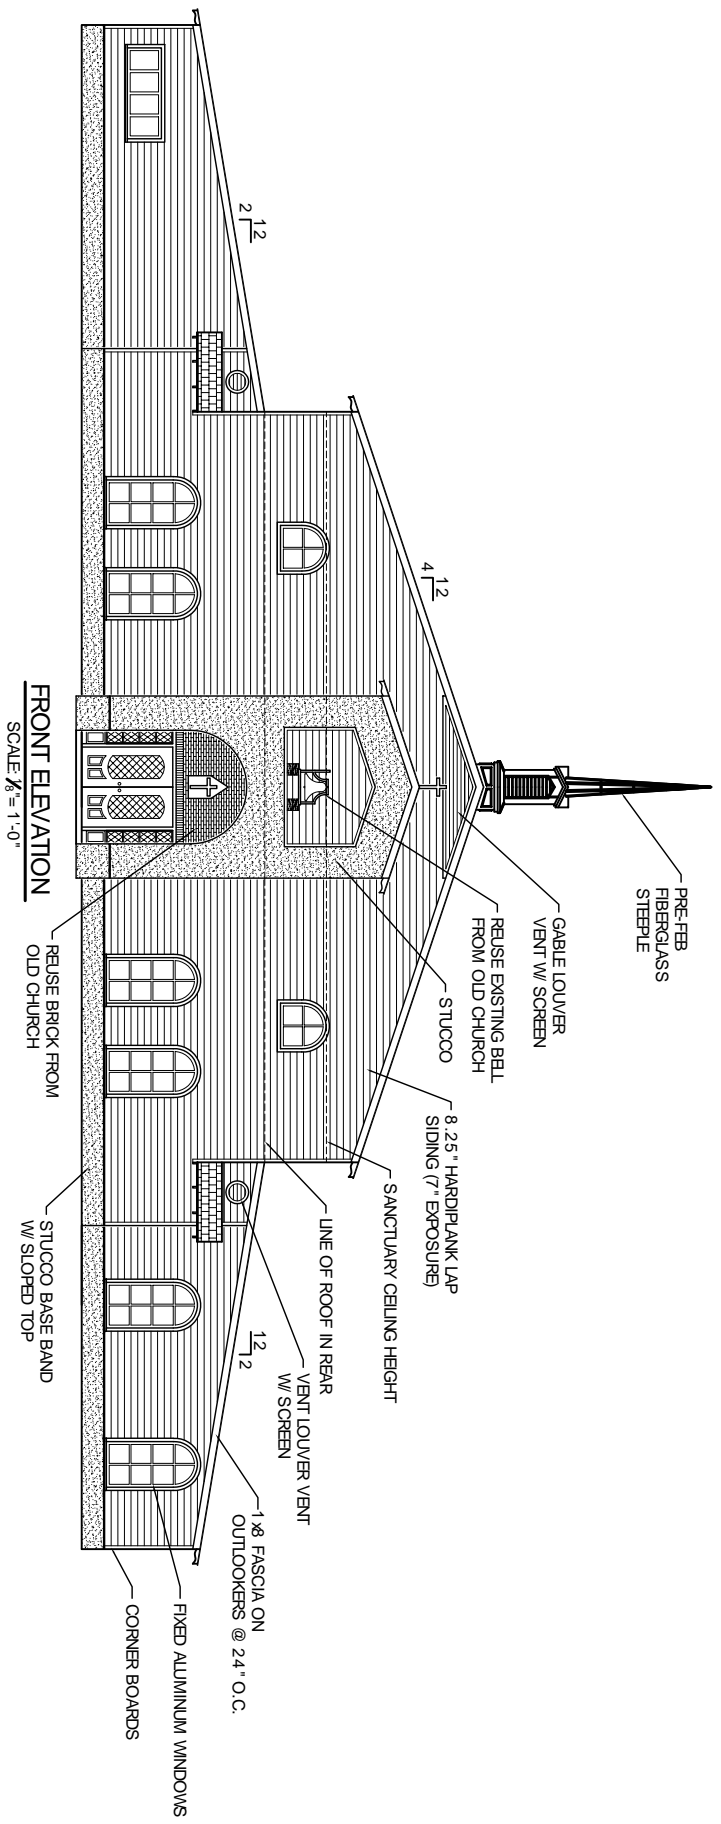


FRONT ELEVATION
SCALE: $\frac{1}{8}'' = 1'-0''$


NOTE: GUTTERS & DOWNSPOUTS
NOT SHOWN AT THIS TIME

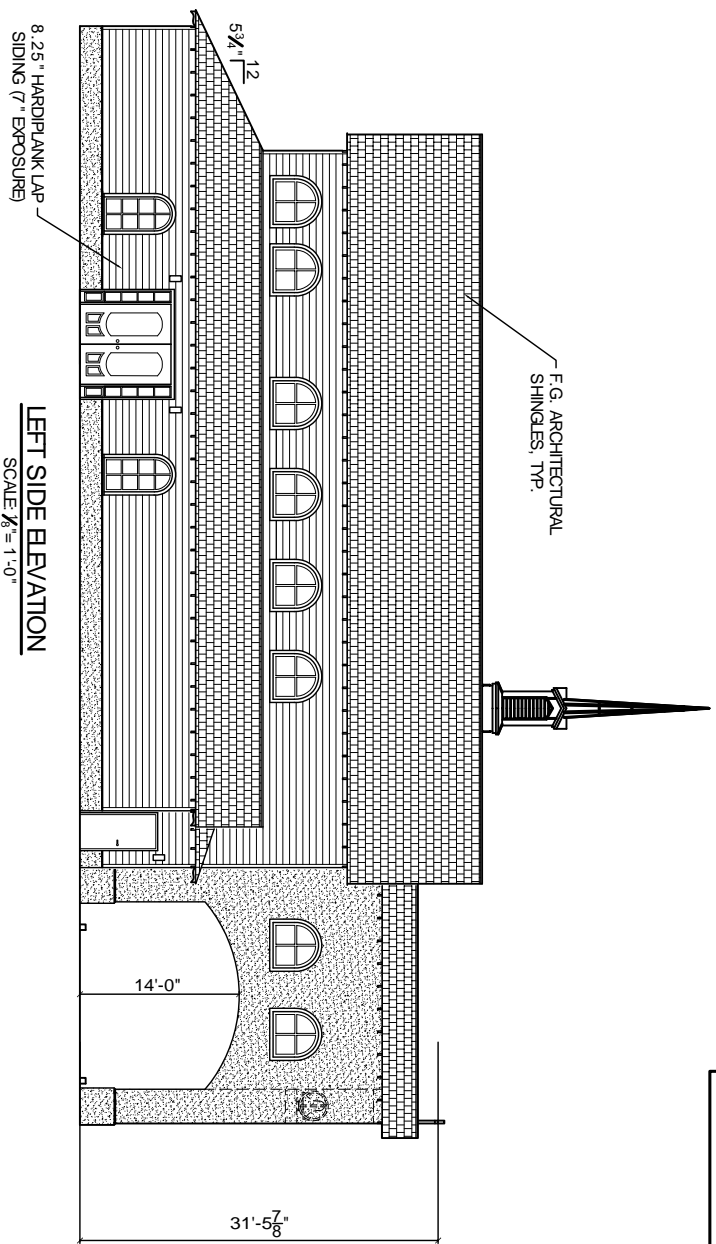

LEFT SIDE ELEVATION
SCALE: $\frac{1}{8}'' = 1'-0''$

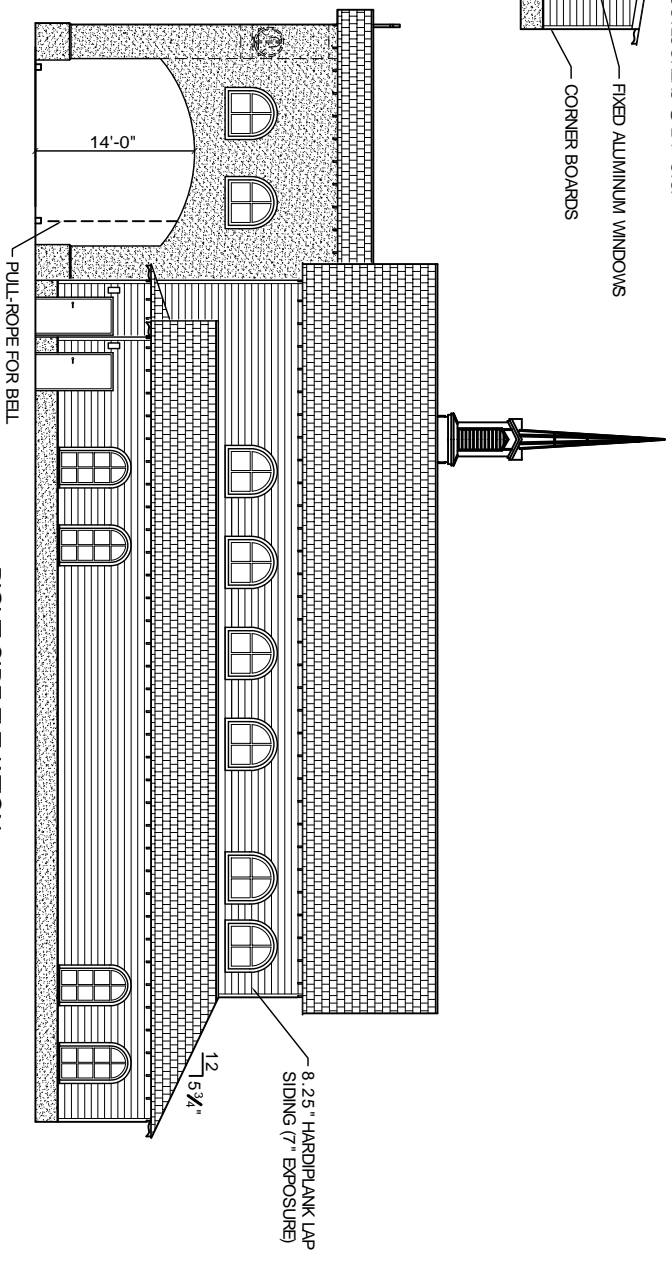

RIGHT SIDE ELEVATION
SCALE: $\frac{1}{8}'' = 1'-0''$

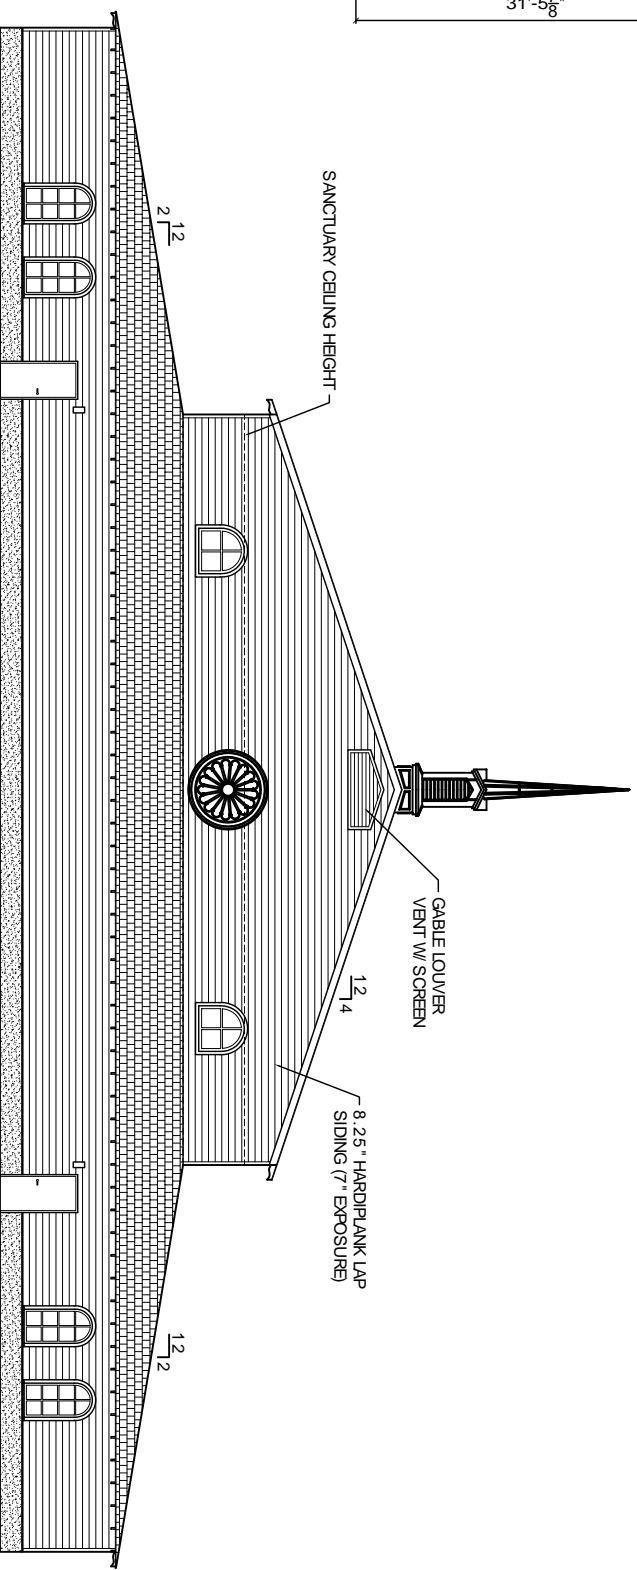

REAR ELEVATION
SCALE: $\frac{1}{8}'' = 1'-0''$