

DAMMON
ENGINEERING, INC.

CHIEF ENGINEER
EMMETT
DAMMON, P.E.

CHIEF ARCHITECT
ROBERT
WILTSE

554 OLD SPANISH TRAIL
SLIDELL, LA. 70458
OFFICE: 985-649-5832
FAX: 985-641-5950

WEBSITE:
WWW.DAMMONENGINEERING.COM

EMAIL:
DAMMONENG@BELLSOUTH.NET

ARCHITECTURE
ENGINEERING
STUDIES
PLANNING
INVESTIGATION
EXPERT WITNESS

NEW
CHURCH

FIRST BAPTIST
CHURCH
64541 HWY 3081
PEARL RIVER, LA
70452

FLOOR
PLAN

REV:

SCALE: AS NOTED


JOB#:

DATE: 04-08-11

SHEET

A-1

OF

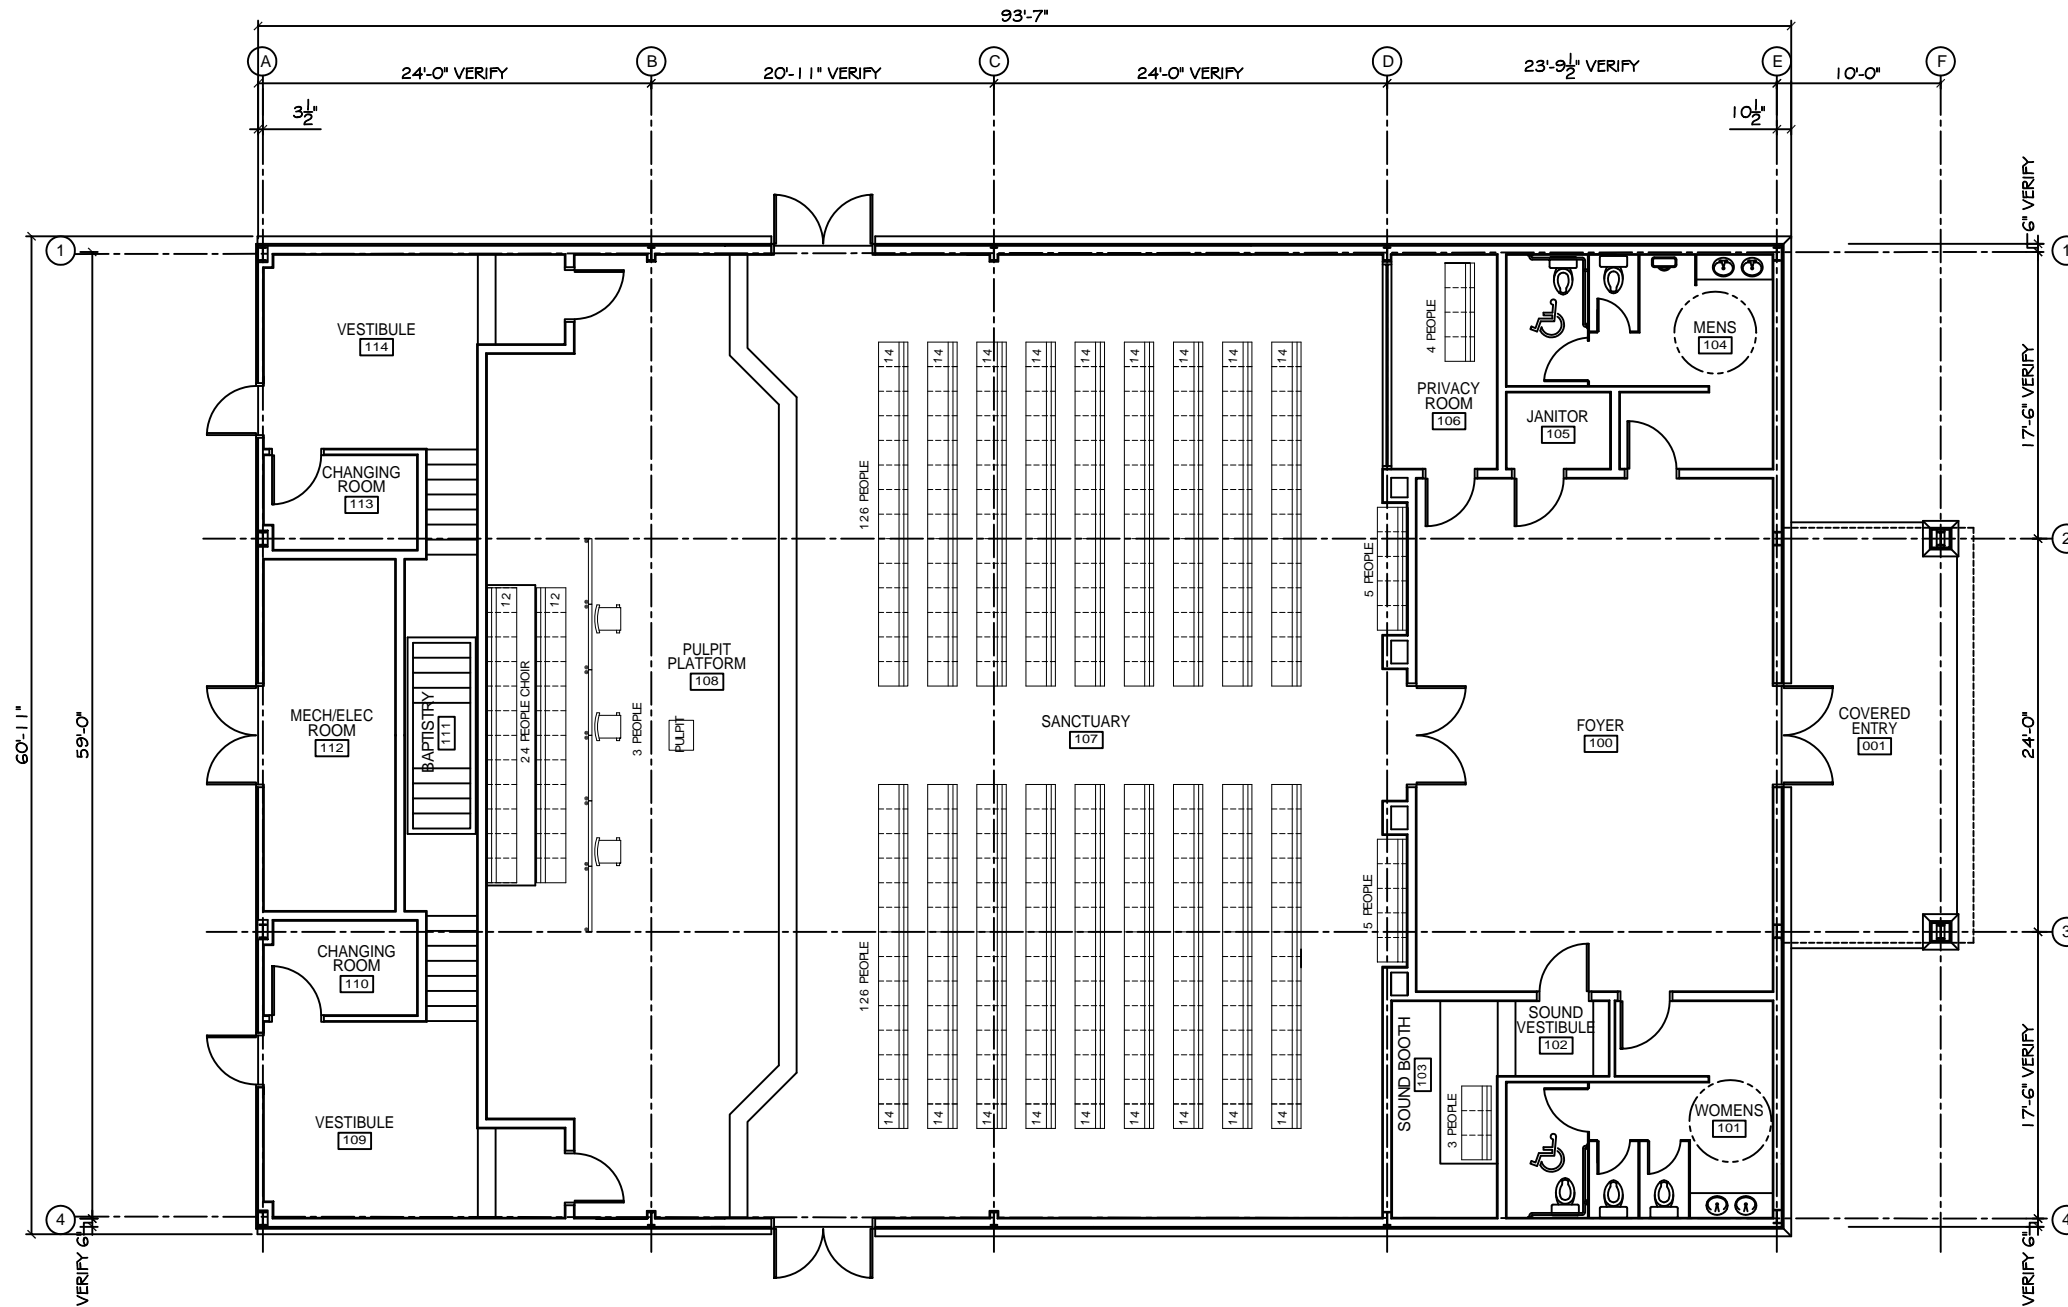

FLOOR PLAN
SCALE: 3/16"=1'

PRELIMINARY (NOT FOR CONSTRUCTION)