

**DAMMON**  
ENGINEERING, INC.

CHIEF ENGINEER  
EMMETT  
DAMMON, P.E.

CHIEF ARCHITECT  
ROBERT  
WILTSE

554 OLD SPANISH TRAIL  
SLIDELL, LA. 70458  
OFFICE: 985-649-5832  
FAX: 985-641-5950

WEBSITE:  
WWW.DAMMONENGINEERING.COM  
EMAIL:  
DAMMONENG@BELL.SOUTH.NET

ARCHITECTURE  
ENGINEERING  
STUDIES  
PLANNING  
INVESTIGATION  
EXPERT WITNESSES

LIVING THE WORD  
INTERNATIONAL

2528  
OLD SPANISH TRAIL  
SLIDELL, LA  
70461

REFLECTED  
CEILING PLAN

REV:

SCALE: AS NOTED


JOB#: 2128

DATE: 01-27-12

SHEET 11

A-3

OF 21

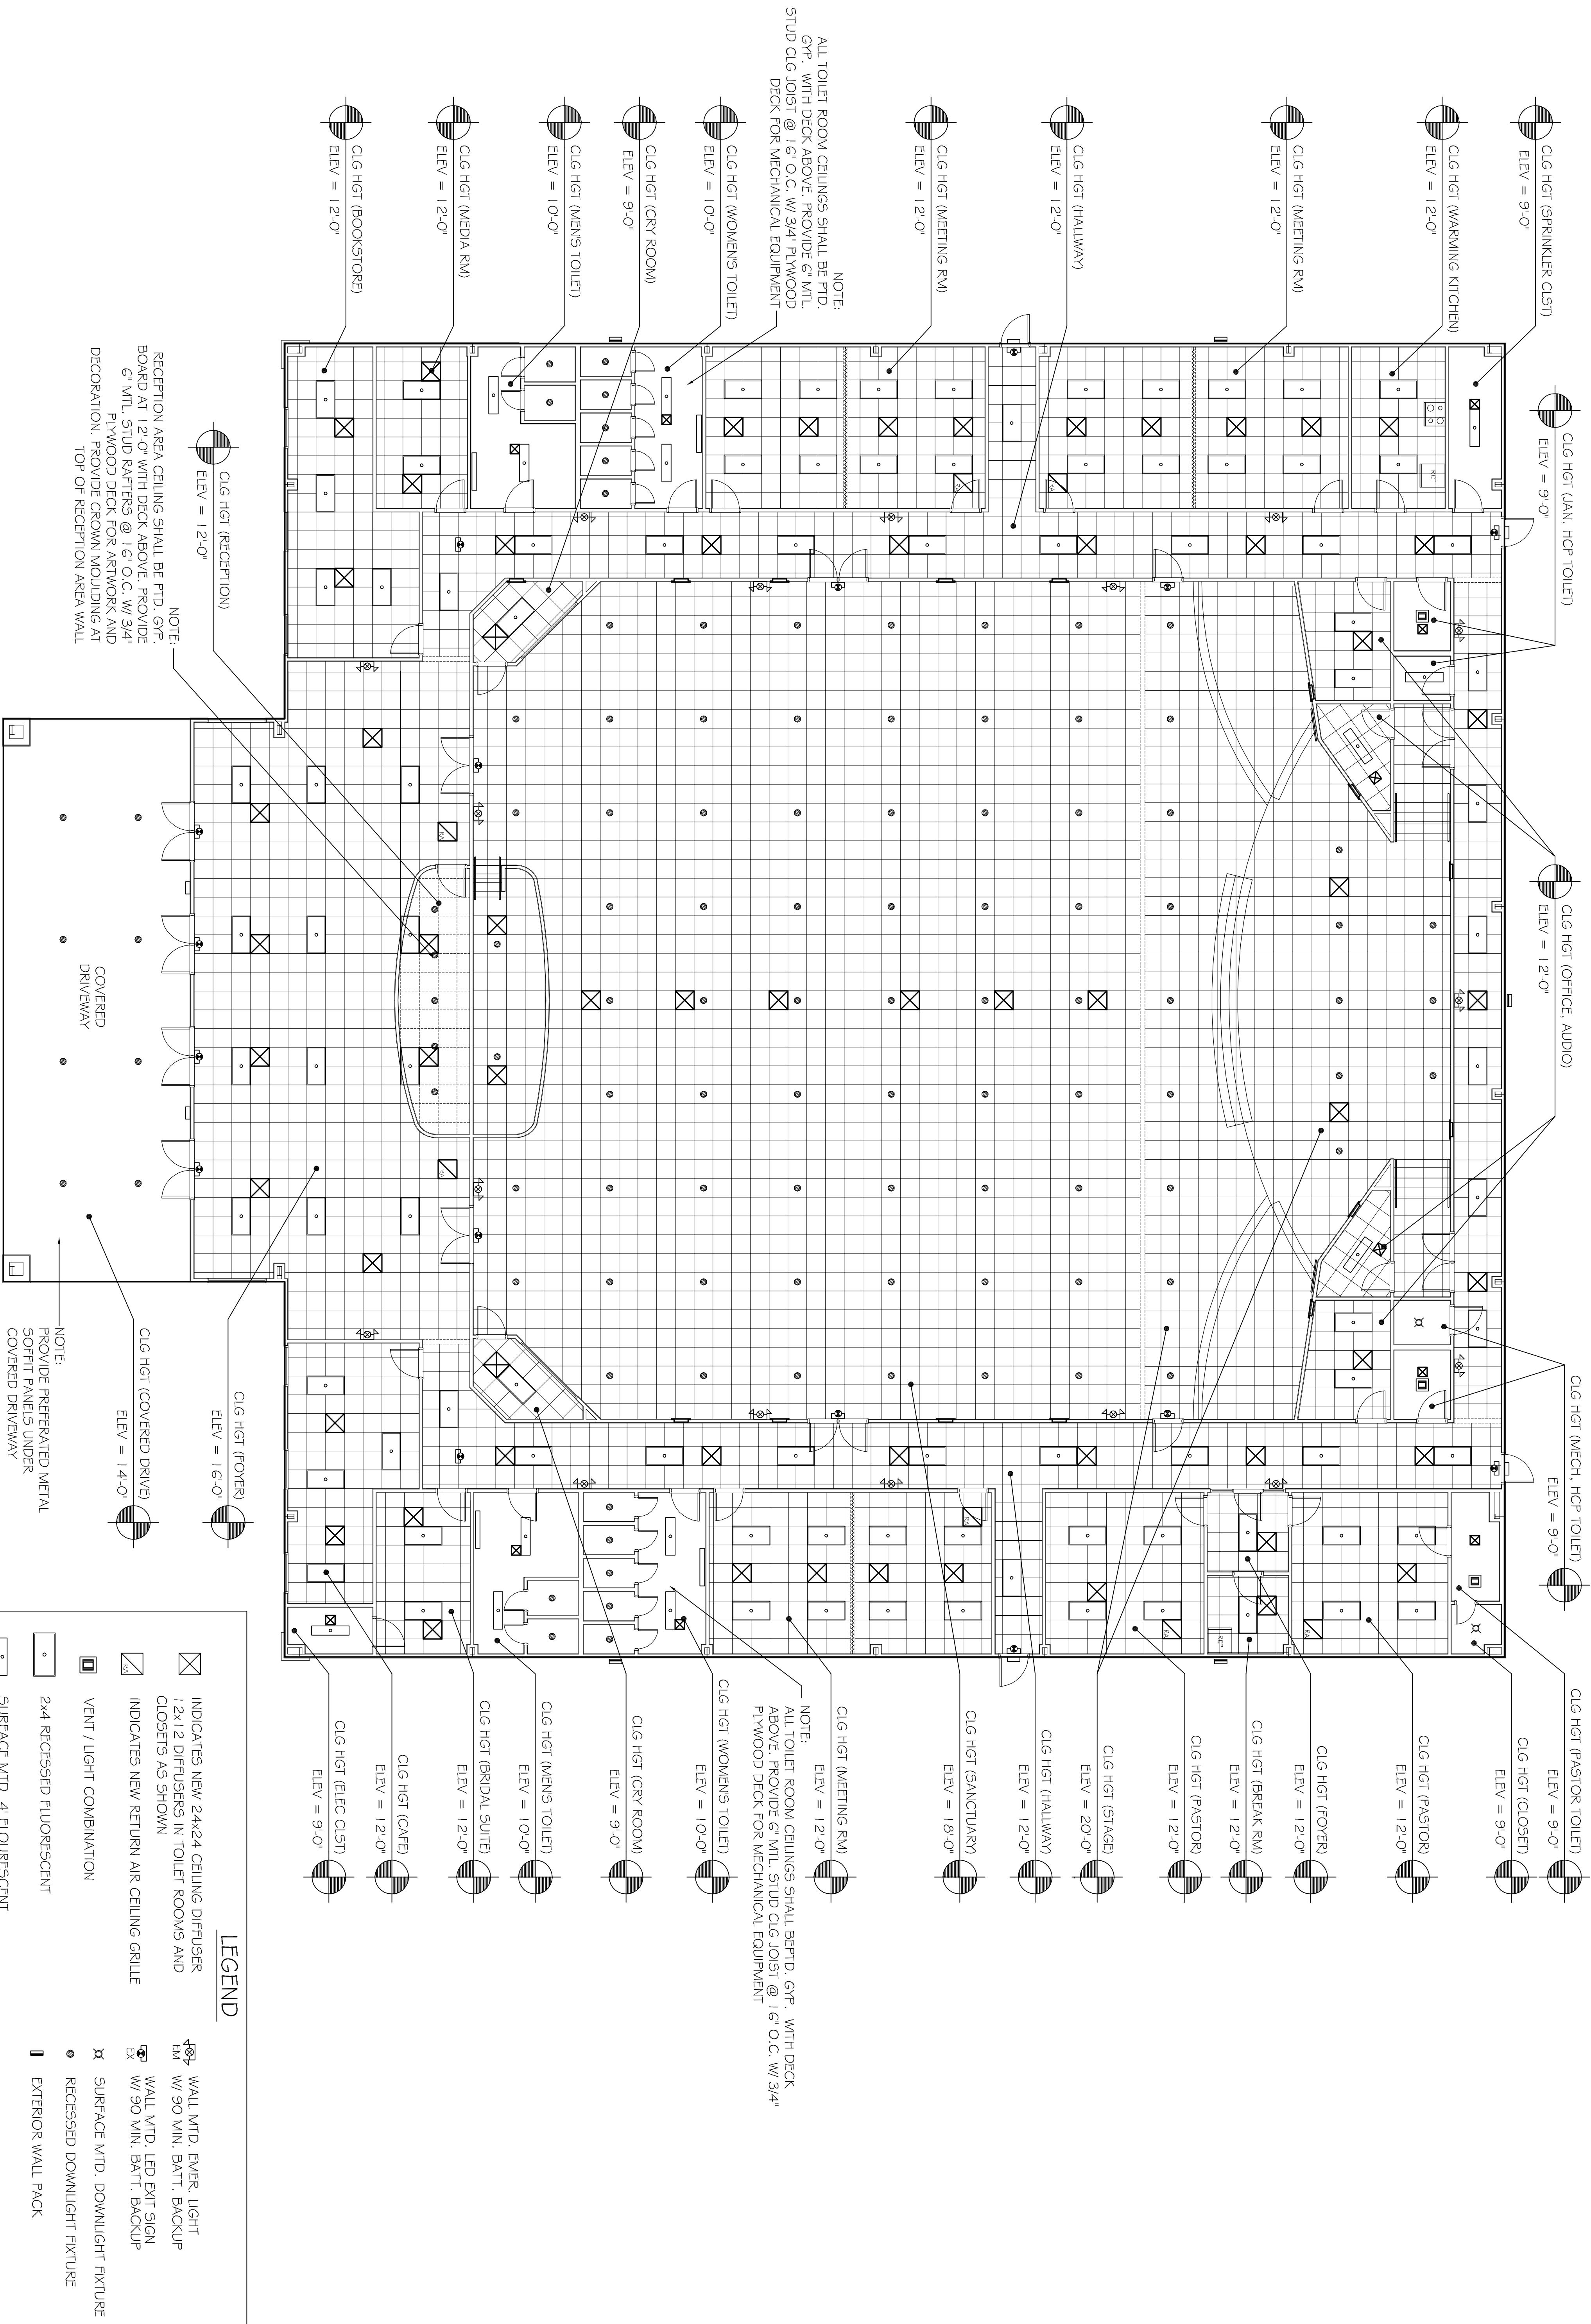

NOTE:  
ALL TOILET ROOM CEILINGS SHALL BE FTD.  
GYP. WITH DECK ABOVE. PROVIDE 6\"/>

NOTE:  
RECEPTION AREA CEILING SHALL BE FTD. GYP.  
BOARD AT 12'-0\"/>

NOTE:  
ALL TOILET ROOM CEILINGS SHALL BE FTD. GYP. WITH DECK  
ABOVE. PROVIDE 6\"/>

LEGEND

	INDICATES NEW 24x24 CEILING DIFFUSER		WALL MTD. EMER. LIGHT
	12x12 DIFFUSERS IN TOILET ROOMS AND CLOSETS AS SHOWN		WALL MTD. LED EXT SIGN
	INDICATES NEW RETURN AIR CEILING GRILLE		W/90 MIN. BATT. BACKUP
	2x4 RECESSED FLUORESCENT		SURFACE MTD. DOWNLIGHT FIXTURE
	SURFACE MTD. 4 FLUORESCENT		RECESSED DOWNLIGHT FIXTURE
	EXTERIOR WALL PACK		EXTERIOR WALL PACK

REFLECTED CEILING PLAN  
SCALE: 1/8" = 1'-0"