



STUCCO (TYP)

FRONT ELEVATION
SCALE: 1/8" = 1'-0"

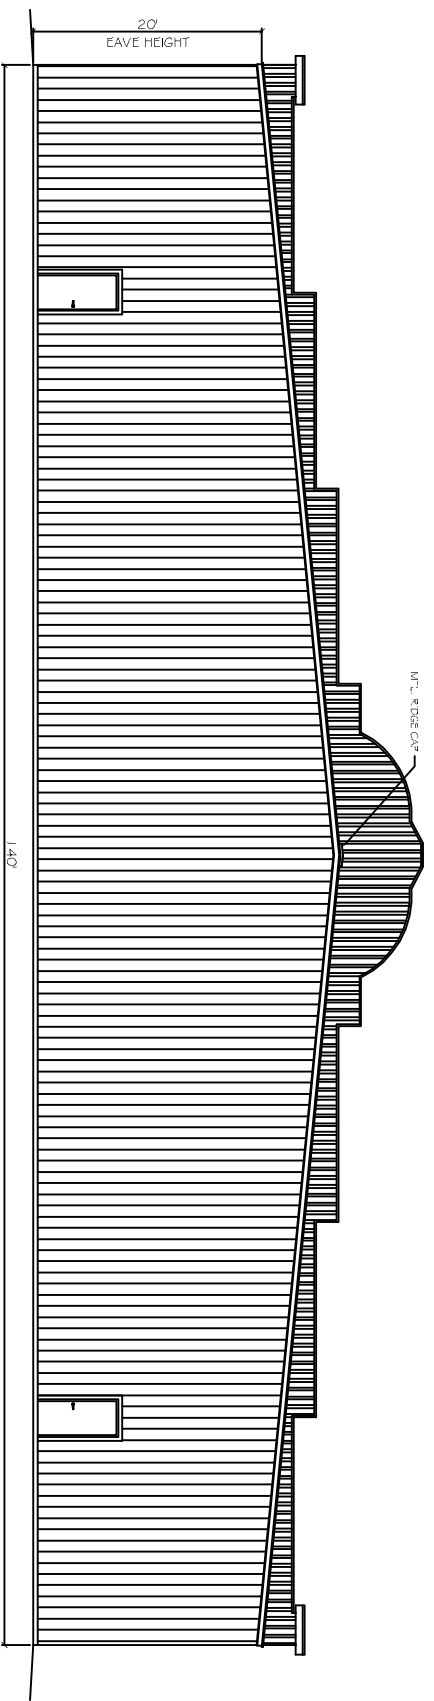


M.T. EDGE CUR

REAR ELEVATION
SCALE: 1/8" = 1'-0"

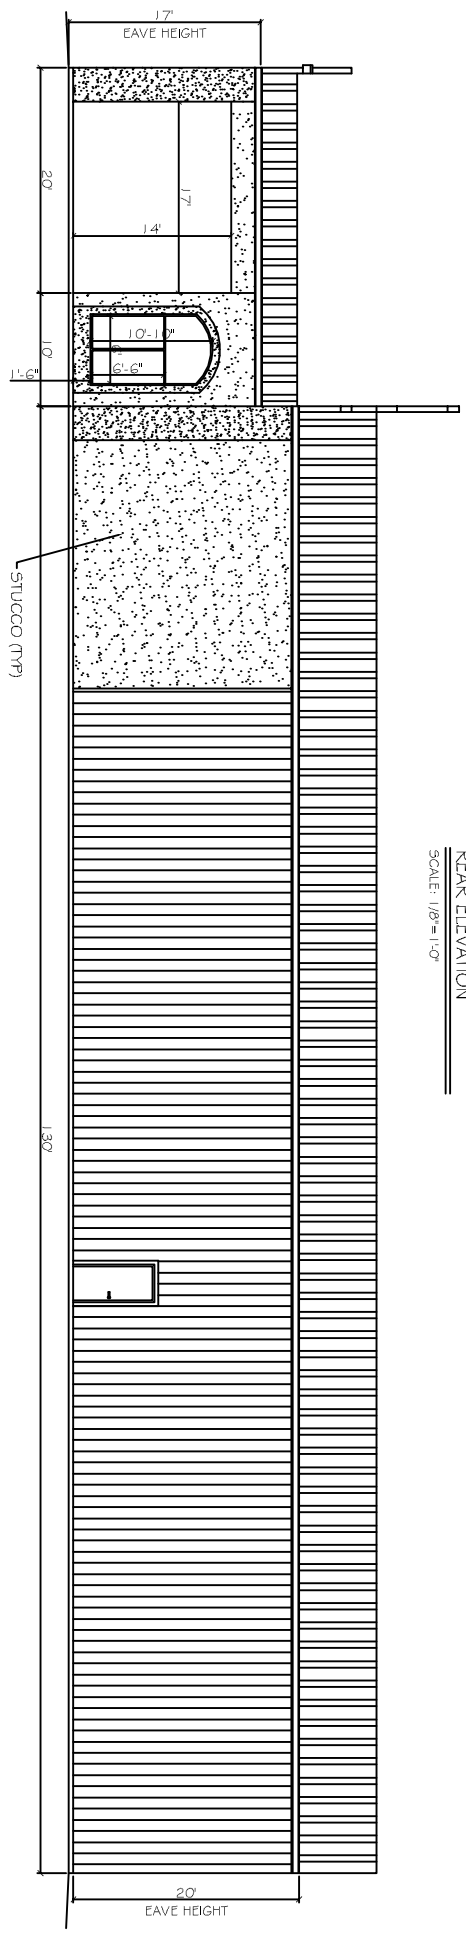


STUCCO (TYP)

RIGHT ELEVATION
SCALE: 1/8" = 1'-0"

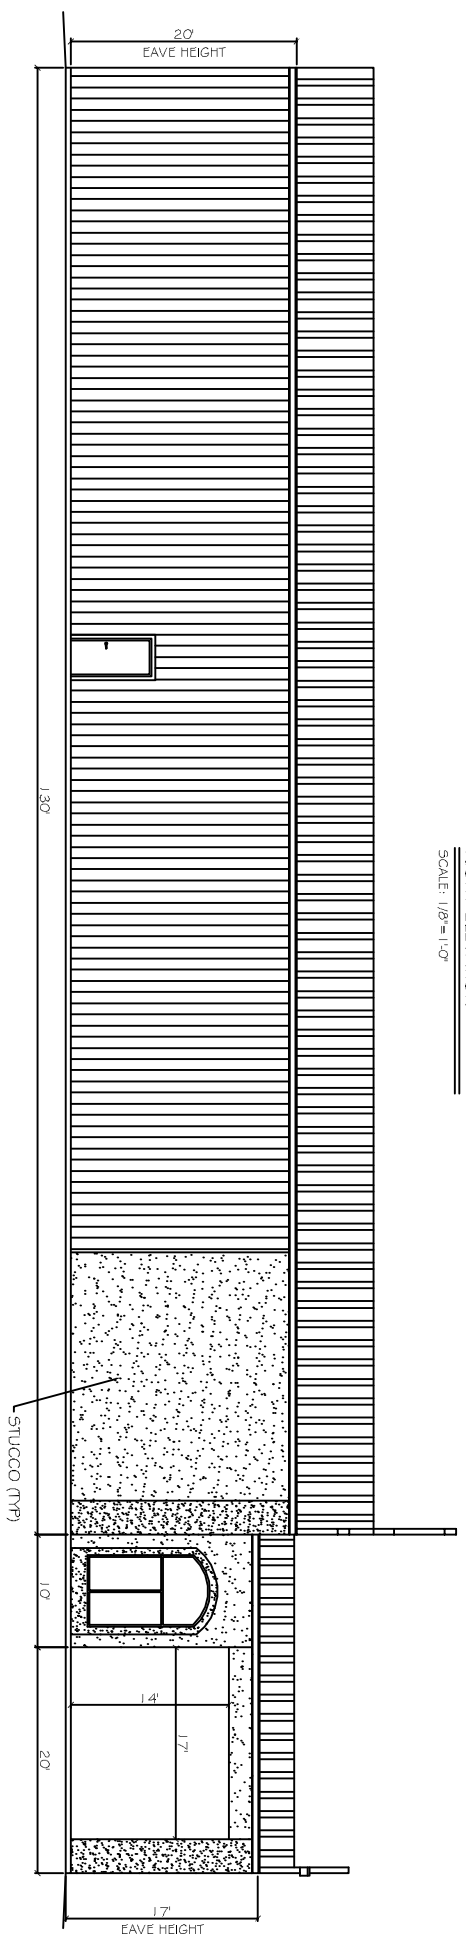

STUCCO (TYP)

LEFT ELEVATION
SCALE: 1/8" = 1'-0"

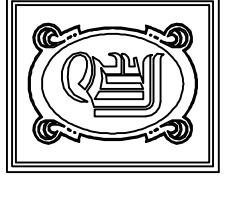

DAMMON
ENGINEERING, INC.

CHIEF ENGINEER
EMMETT
DAMMON, P. E.
CHIEF ARCHITECT
ROBERT
WILTSE

554 OLD SPANISH TRAIL
SLIDELL, LA, 70458
OFFICE: 985-649-5832
FAX: 985-641-5950

WEBSITE
WWW.DAMMONENGINEERING.COM
EMAIL:
DAMMONENG@BELL9OUTH.NET

ARCHITECTURE
ENGINEERING
STUDIES
PLANNING
INVESTIGATION
EXPERT WITNESS

LIVING THE WORD
INTERNATIONAL

2528
OLD SPANISH TRAIL
SLIDELL, LA
70461

EXTERIOR
ELEVATIONS

REV:

SCALE: AS NOTED

JOB#: 2128

DATE: 01-27-11

SHEET 12

A-4

OF 21