


T9	CUPANTS IT5 6 HCP 5 (6 HCP)
	INWARDLY O DIRECT PROPERTY HALL NOT D AT THE
	ES AND REAR D

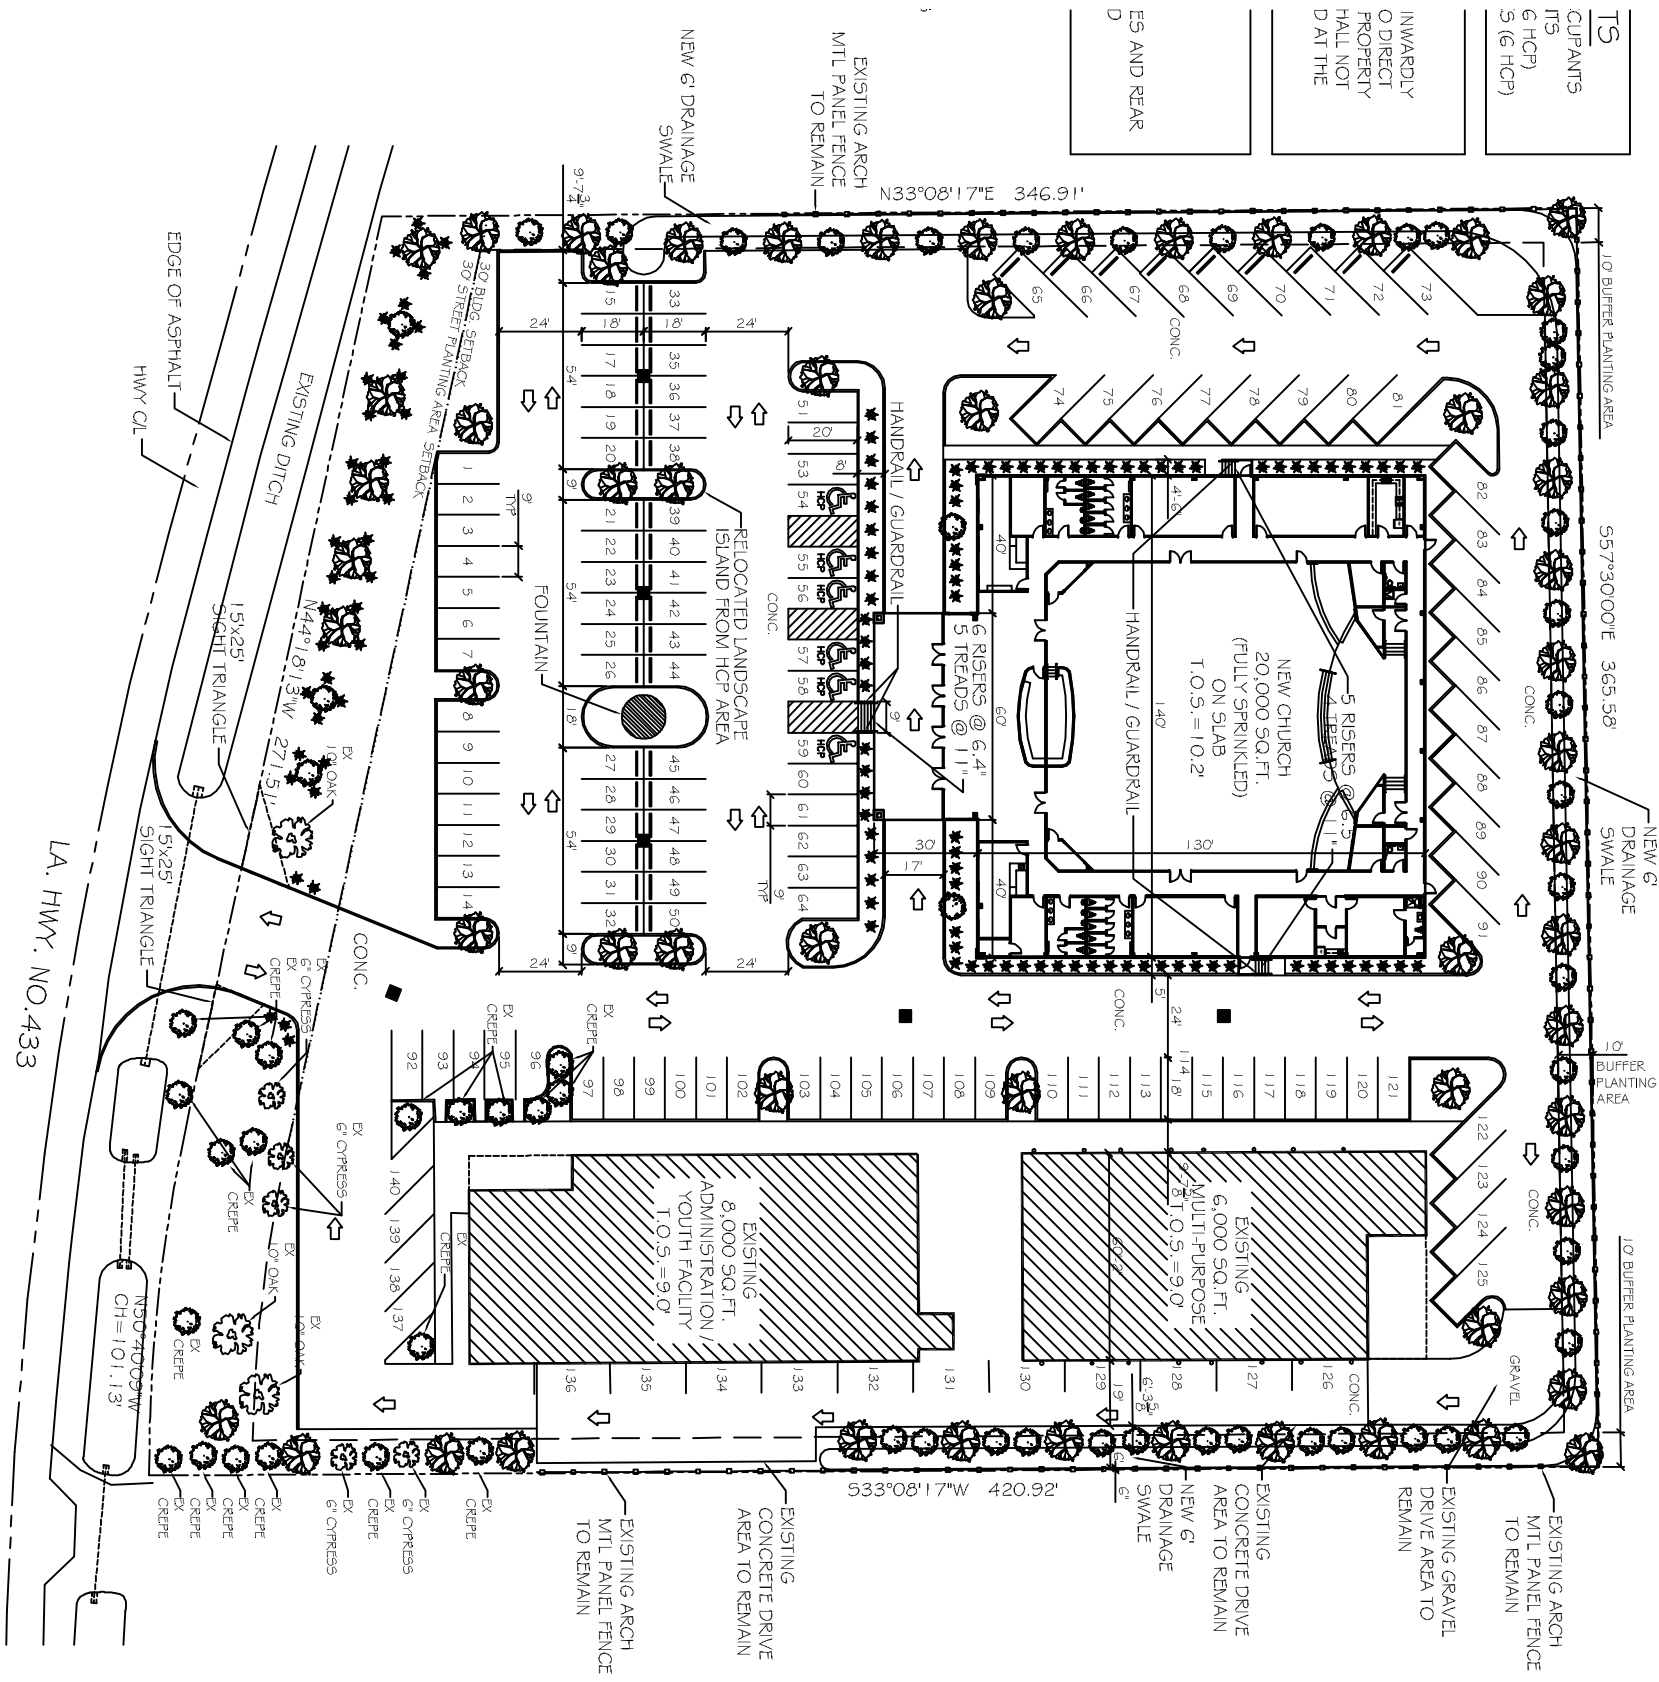

SITE PLAN
SCALE: 1"=30'0"

(FOR ADDITIONAL DIMENSIONS SEE SHEET C-4)

SITE LEGEND

- - - PROPERTY LINE
- - - SETBACK LINE
- - - LANDSCAPE BUFFER
- - - 6' OPAQUE BUFFER FENCE
- - - HANDICAP PARKING
- - - HANDICAP PARKING SIGN
- - - TRAFFIC ARROW

38ER HOSE
WRAPPING

B-SRM