

DAMMON
ENGINEERING, INC.

CHIEF ENGINEER
EMMETT
DAMMON, P.E.
CHIEF ARCHITECT
ROBERT
WILTSE

554 OLD SPANISH TRAIL
SLIDELL, LA. 70458
OFFICE: 985-649-5632
FAX: 985-641-5950

WEBSITE:
WWW.DAMMONENGINEERING.COM
EMAIL:
DAMMONENG@BELLCSOUTH.NET

ARCHITECTURE
ENGINEERING
STUDIES
PLANNING
INVESTIGATION
EXPERT WITNESS

LIVING
THE
WORD
CHURCH

2528 OLD
SPANISH
TRAIL
SLIDELL, LA

REV:

SCALE: AS NOTED


JOB#:

DATE: 10-04-11

SHEET

C-1

OF

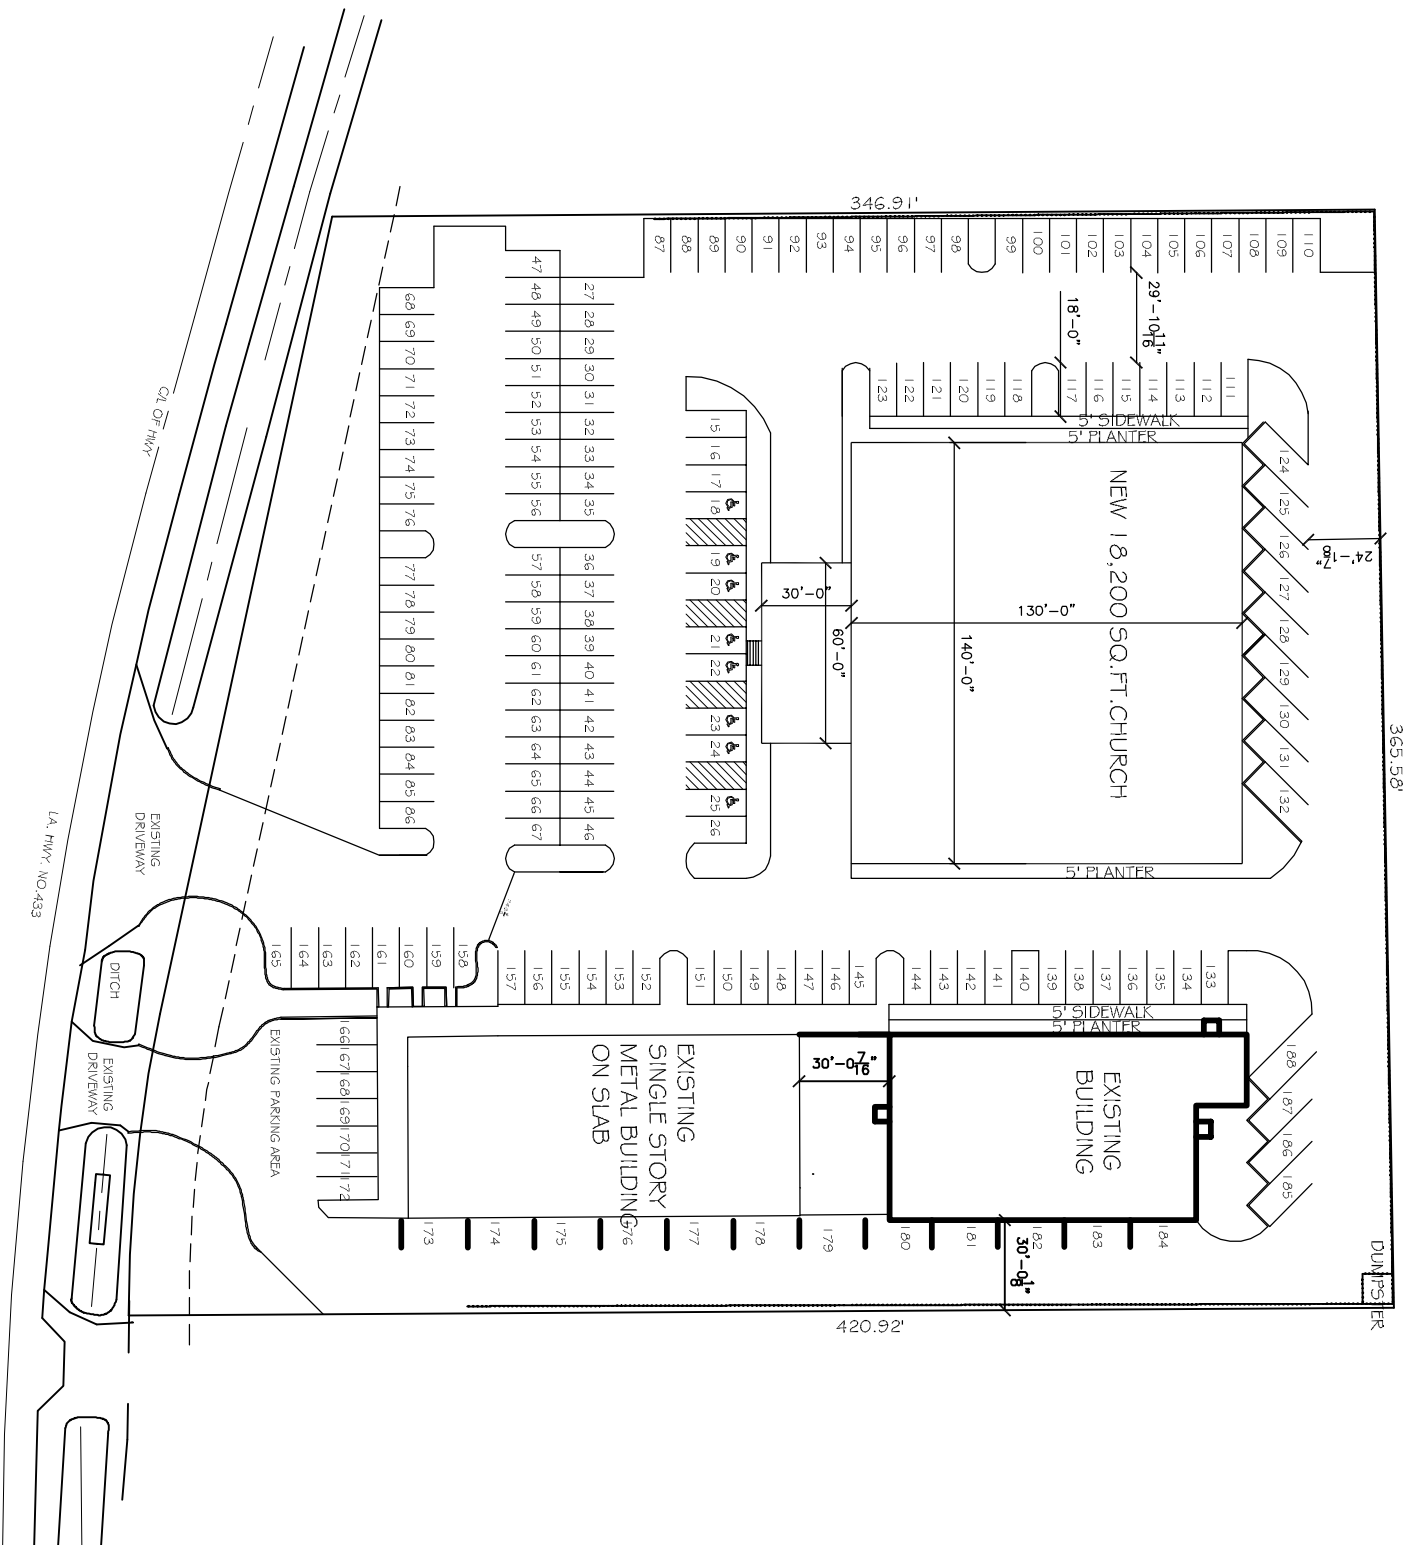

SITE PLAN
SCALE: 1" = 30'

