

**DAMMON**  
ENGINEERING, INC.

CHIEF ENGINEER  
EMMETT  
DAMMON, P.E.  
CHIEF ARCHITECT  
ROBERT  
WILTSE

554 OLD SPANISH TRAIL  
SUDELL, LA. 70458  
OFFICE: 985-649-5832  
FAX: 985-641-5950

WEBSITE:  
WWW.DAMMONENGINEERING.COM  
EMAIL:  
DAMMONENG@BELL-SOUTH.NET

ARCHITECTURE  
ENGINEERING  
STUDIES  
PLANNING  
INVESTIGATION  
EXPERT WITNESS

LIVING THE WORD  
INTERNATIONAL

25228

OLD SPANISH TRAIL  
SUDELL, LA  
70461

REFLECTED  
CEILING PLAN

REV:

SCALE: AS NOTED


JOB#: 2128

DATE: 01-27-12

SHEET 11

A-3

OF 21

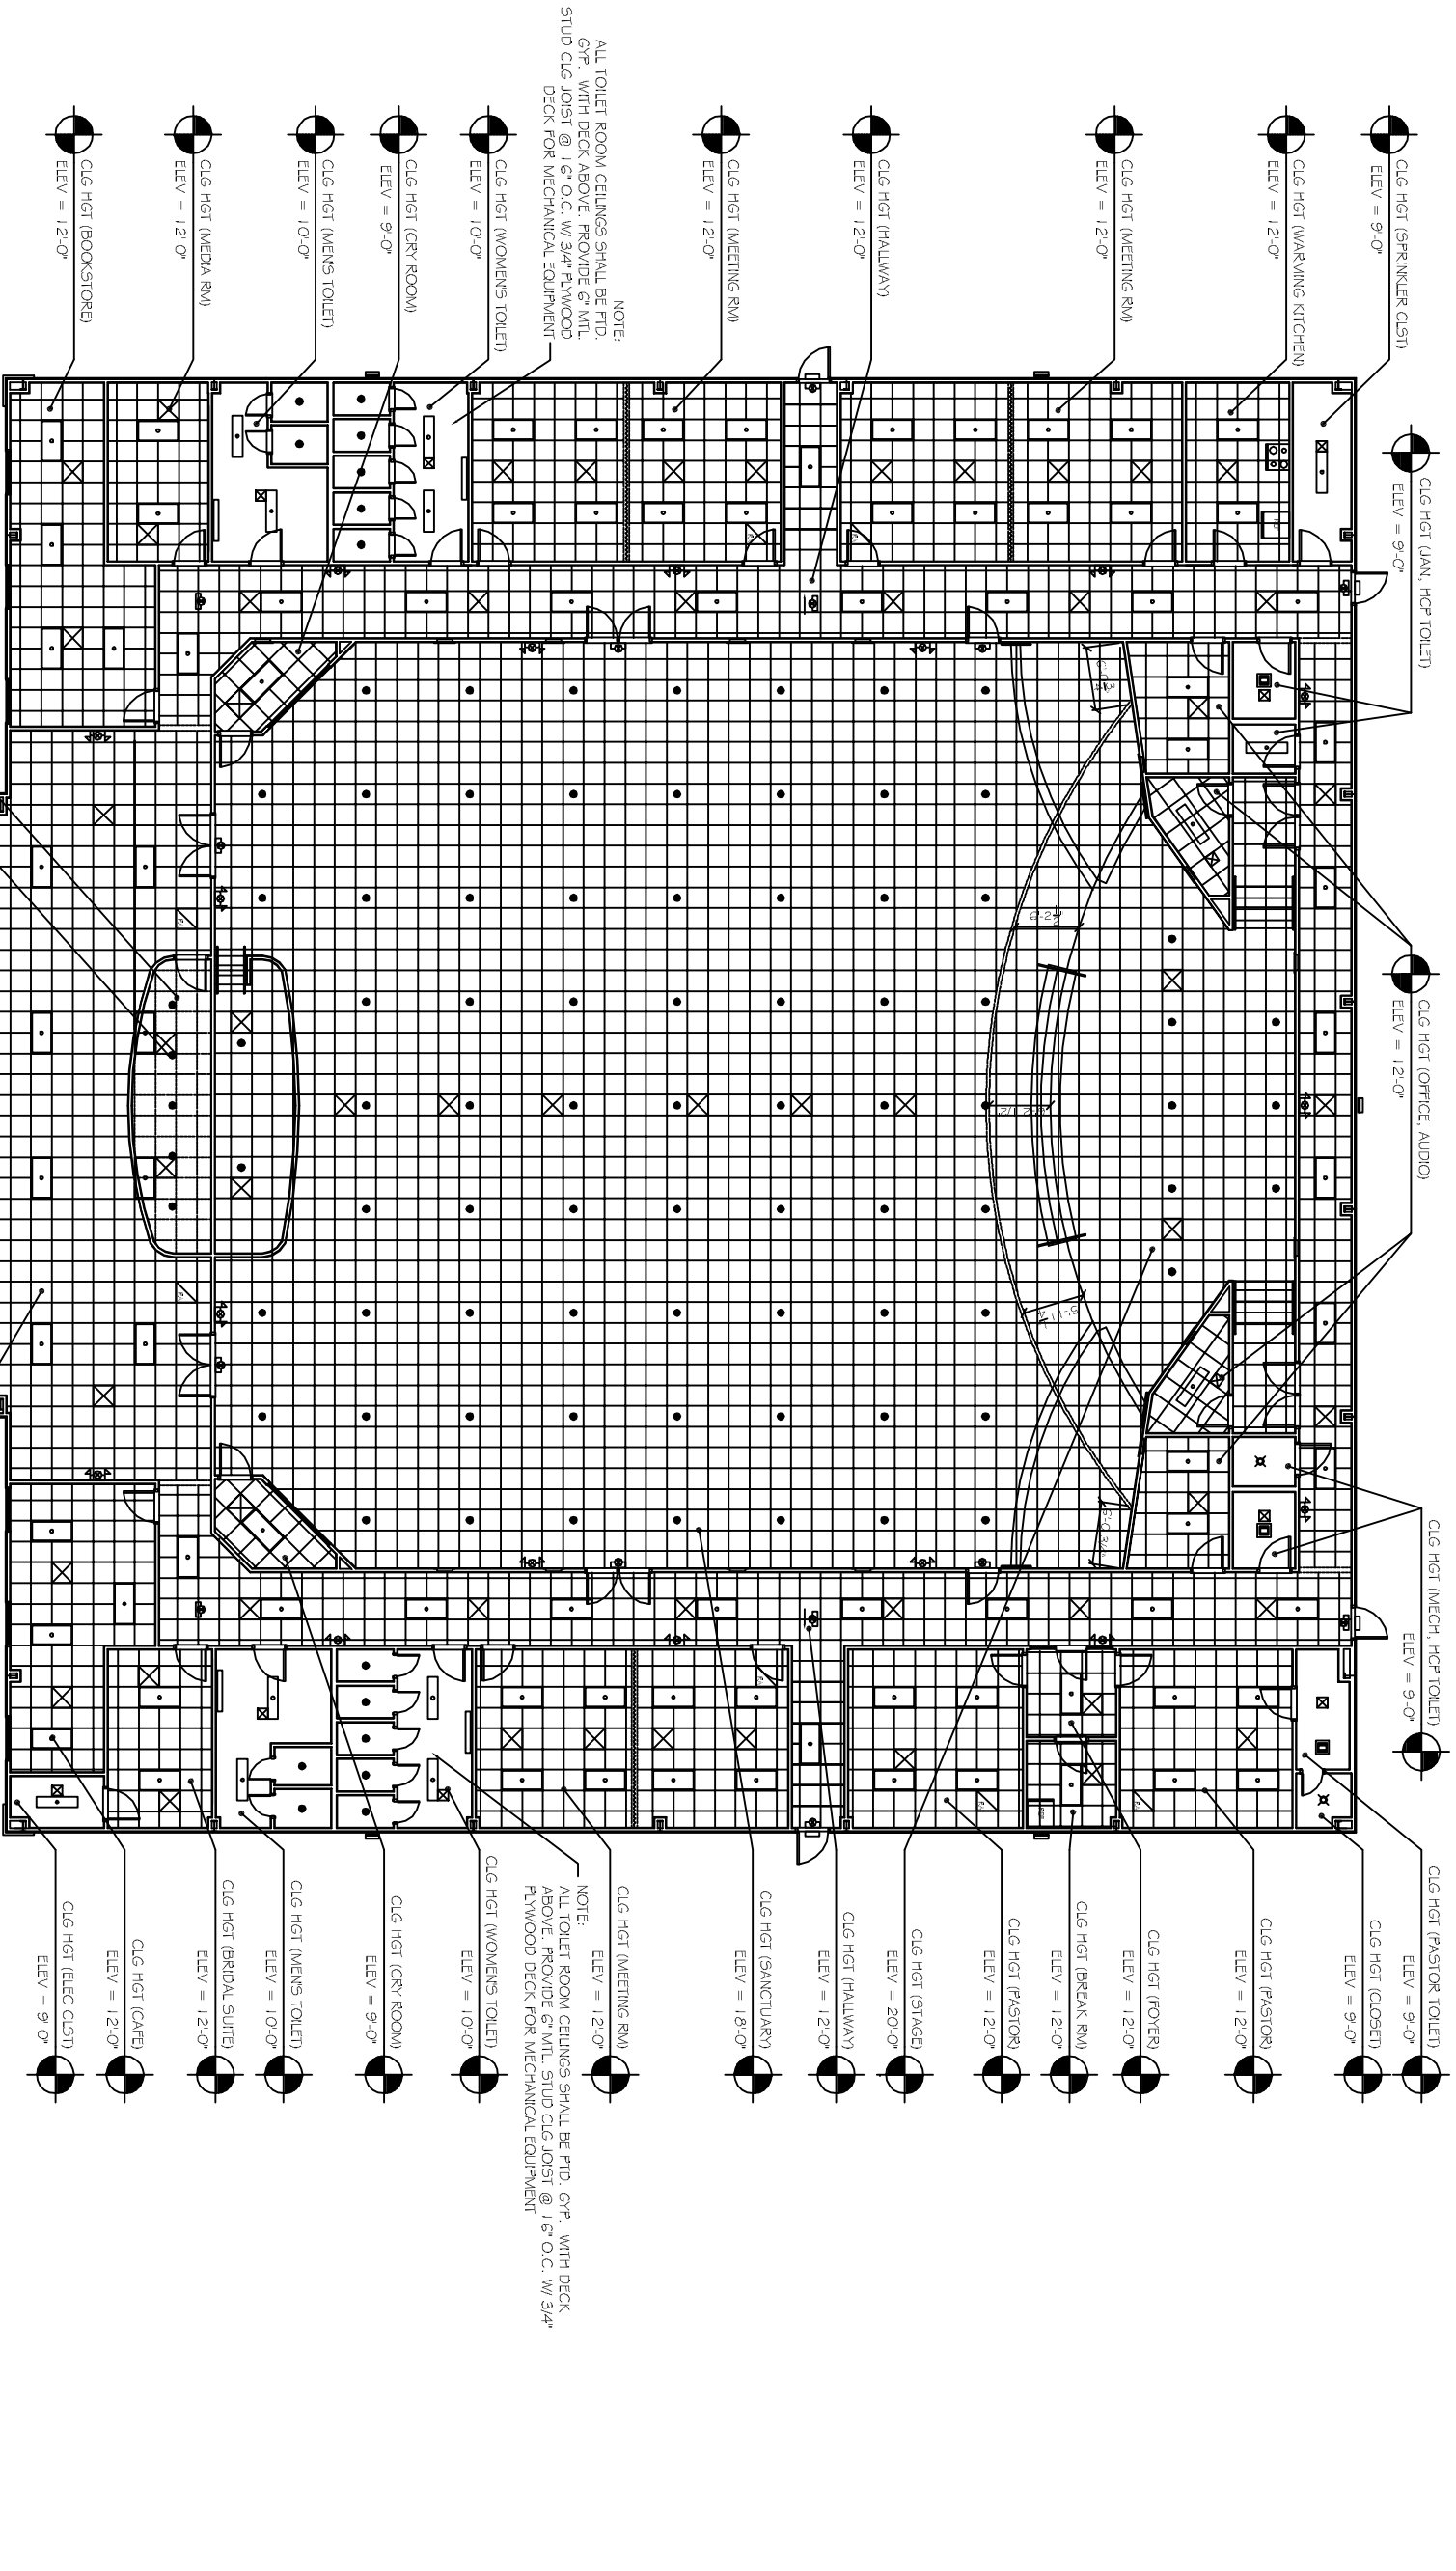

REFLECTED CEILING PLAN

SCALE: 1/8"=1'-0"