

**DAMMON**  
ENGINEERING, INC.

CHIEF ENGINEER  
EMMETT  
DAMMON, P.E.  
CHIEF ARCHITECT  
ROBERT  
WILTSE

554 OLD SPANISH TRAIL  
SLIDELL, LA, 70458  
OFFICE: 985-649-5832  
FAX: 985-641-5950

WEBSITE:  
[WWW.DAMMONENGINEERING.COM](http://WWW.DAMMONENGINEERING.COM)  
EMAIL:  
[DAMMONENG@BELL.SOUTH.NET](mailto:DAMMONENG@BELL.SOUTH.NET)

ARCHITECTURE  
ENGINEERING  
STUDIES  
PLANNING  
INVESTIGATION  
EXPERT WITNESS

LIVING THE WORD  
INTERNATIONAL

2528  
OLD SPANISH TRAIL  
SLIDELL, LA  
70461

EXTERIOR  
ELEVATIONS

REV: 04-24-12

SCALE: AS NOTED


JOB#: 2128

DATE: 01-27-11

SHEET 12

A-4

OF 21

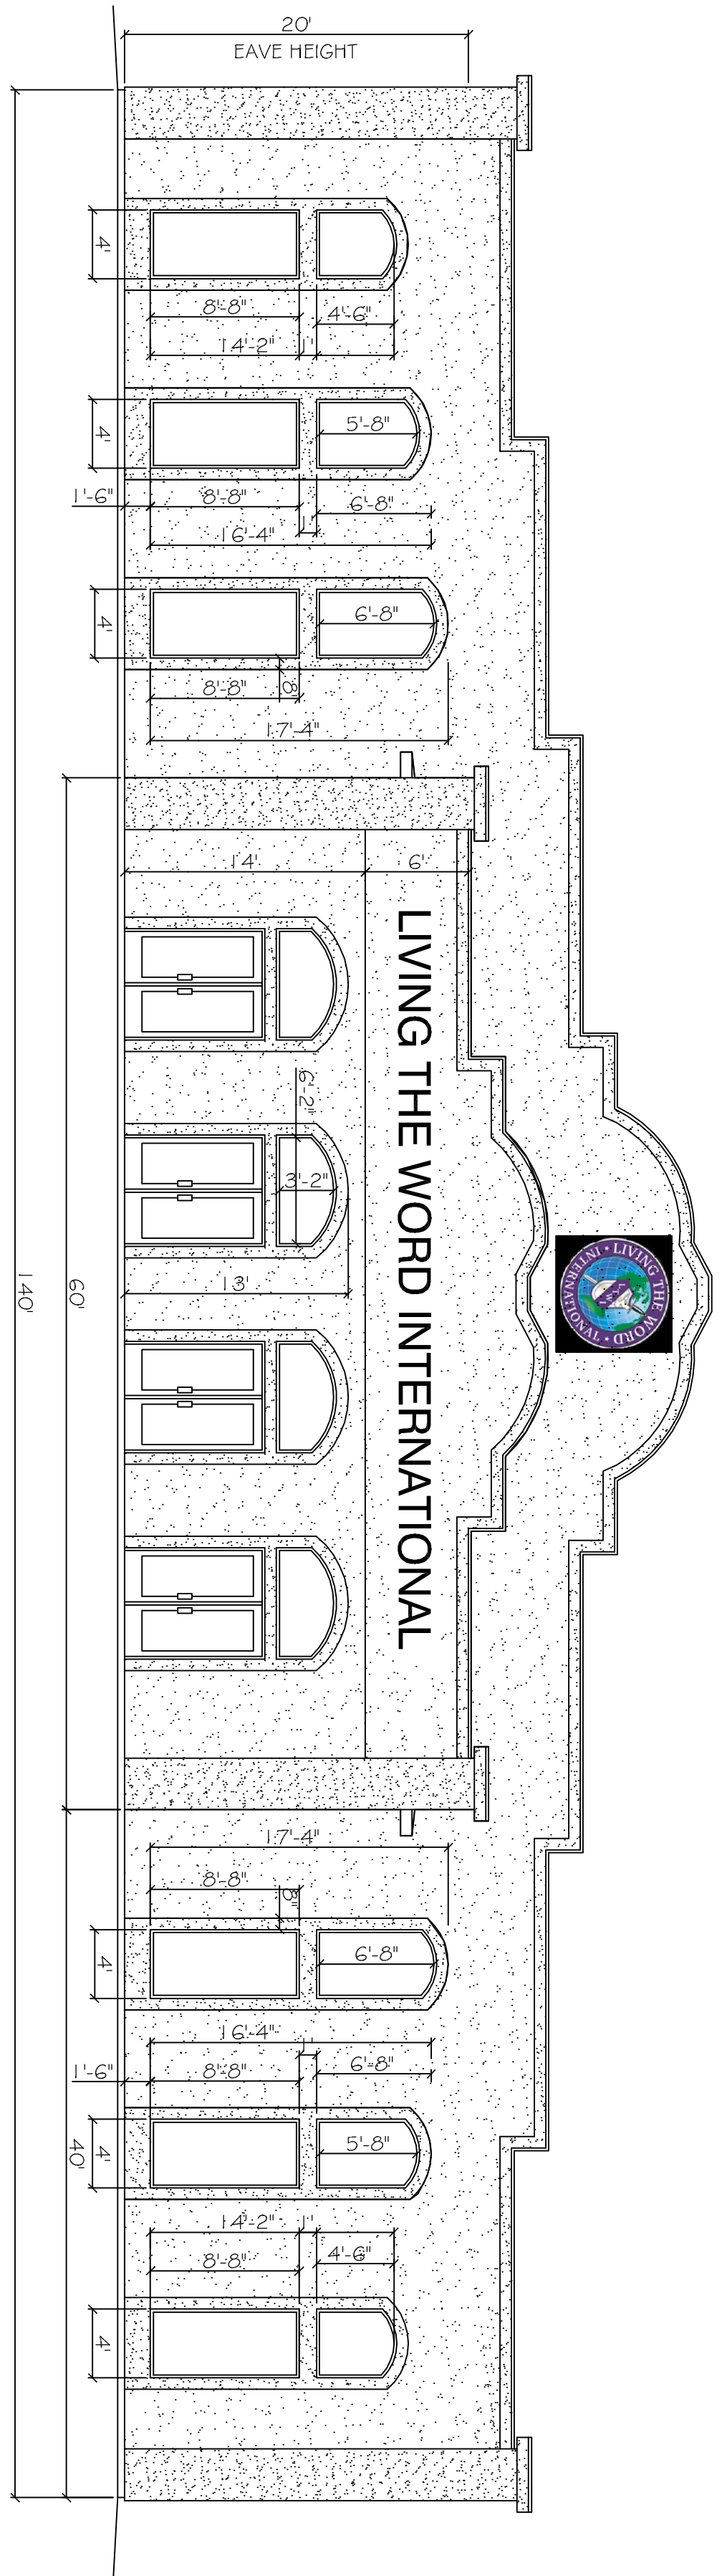

FRONT ELEVATION  
SCALE: 1/8" = 1'-0"