



3 FRONT ELEVATION

SCALE: 1/8"=1'-0"

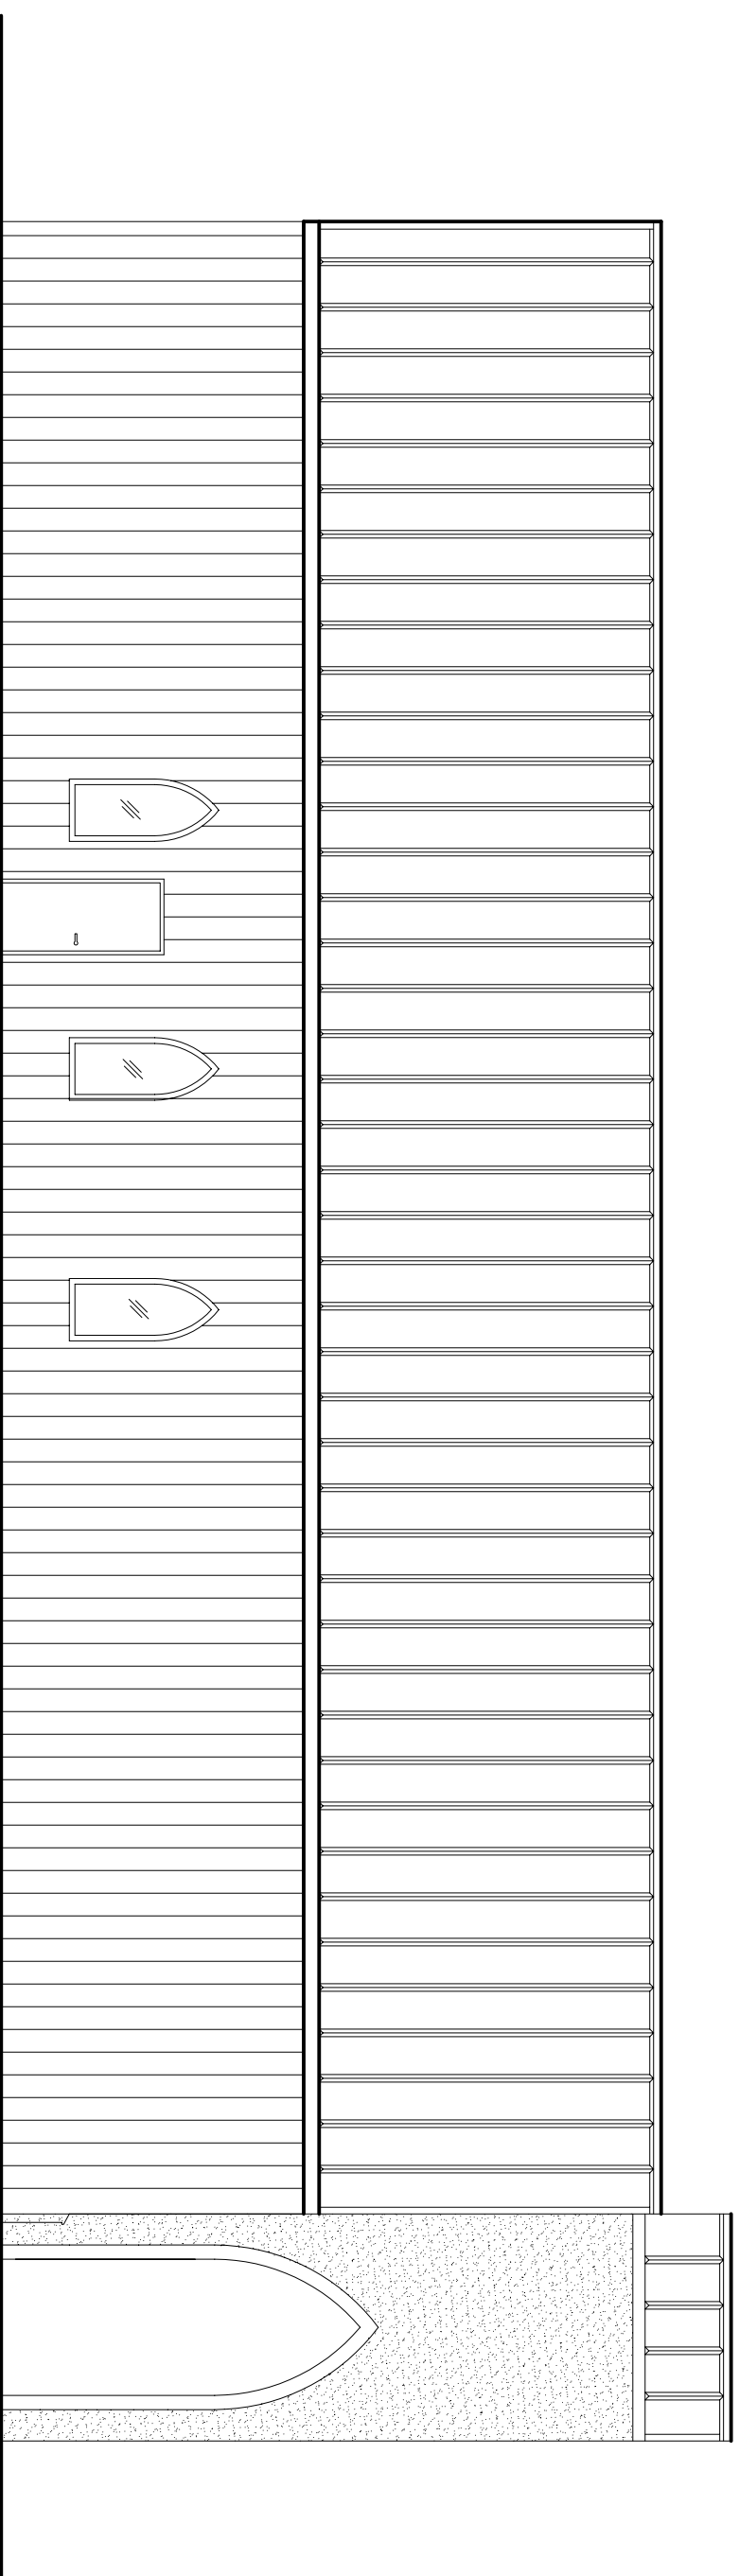


2 LEFT ELEVATION

SCALE: 1/8"=1'-0"

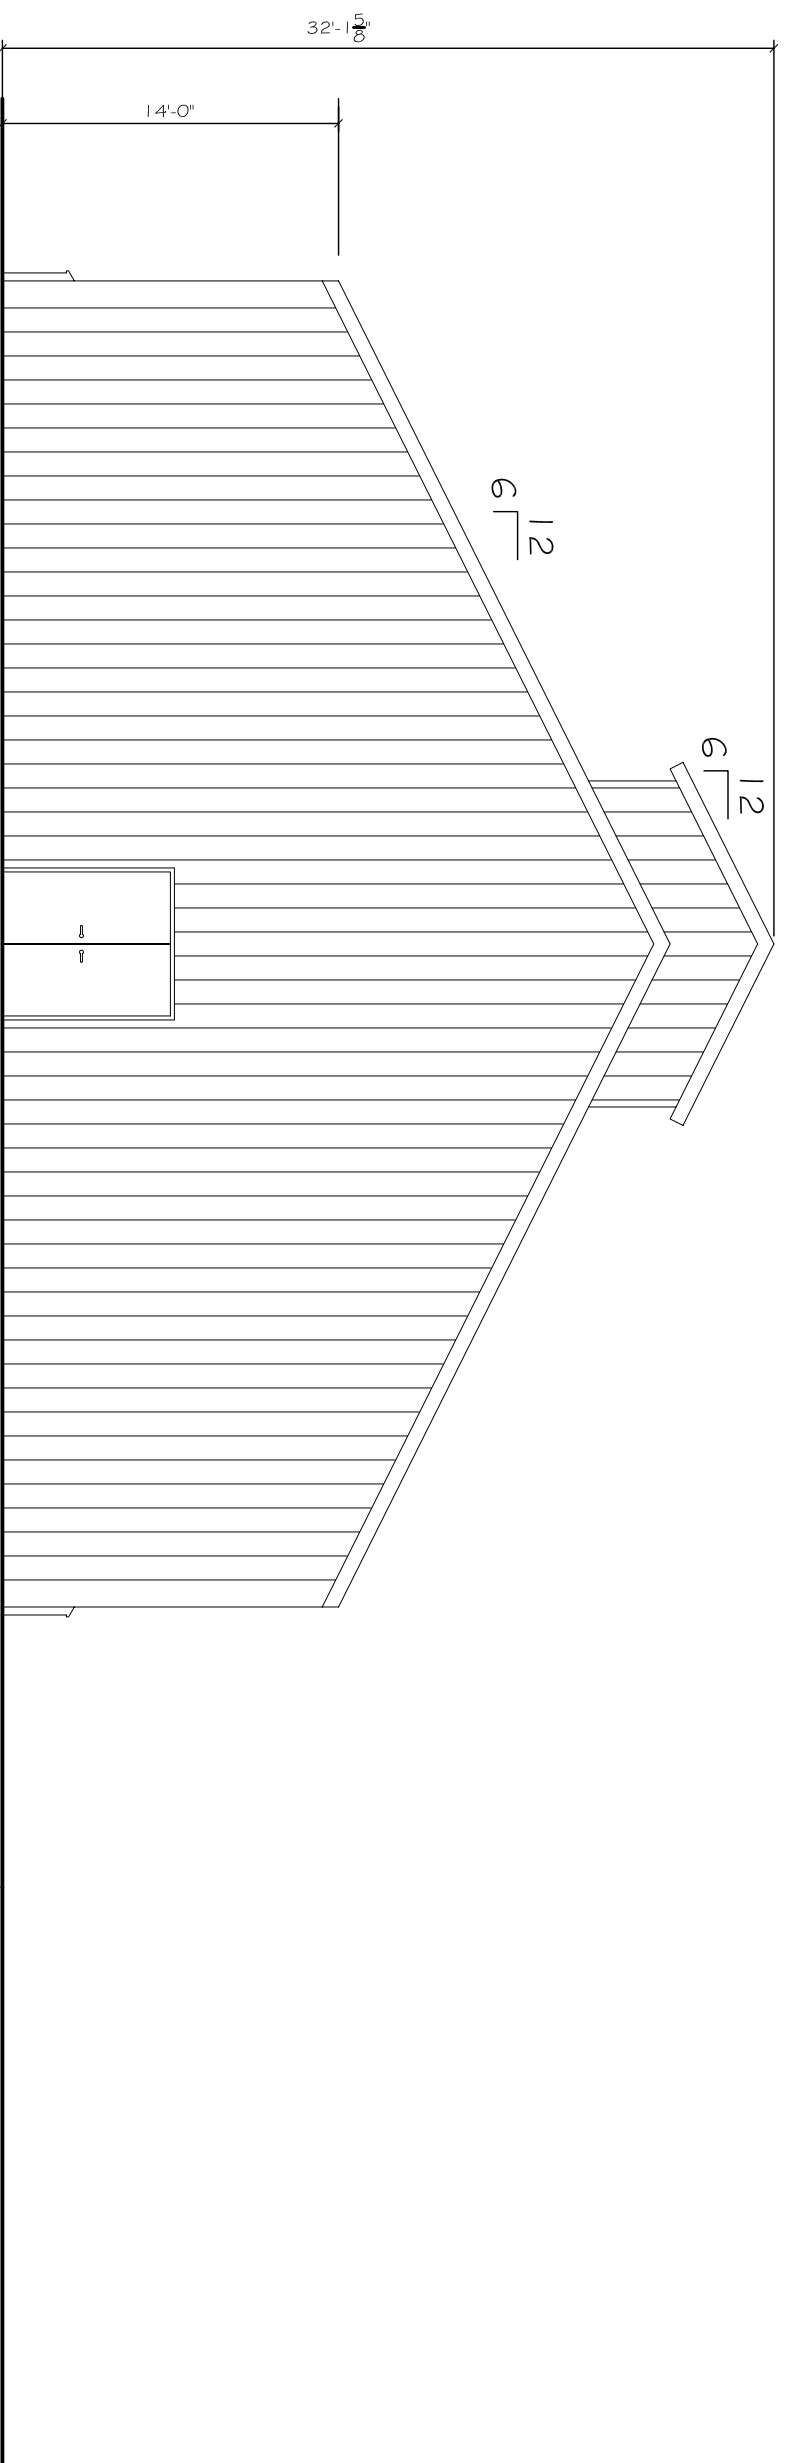

4 REAR ELEVATION

SCALE: 1/8"=1'-0"

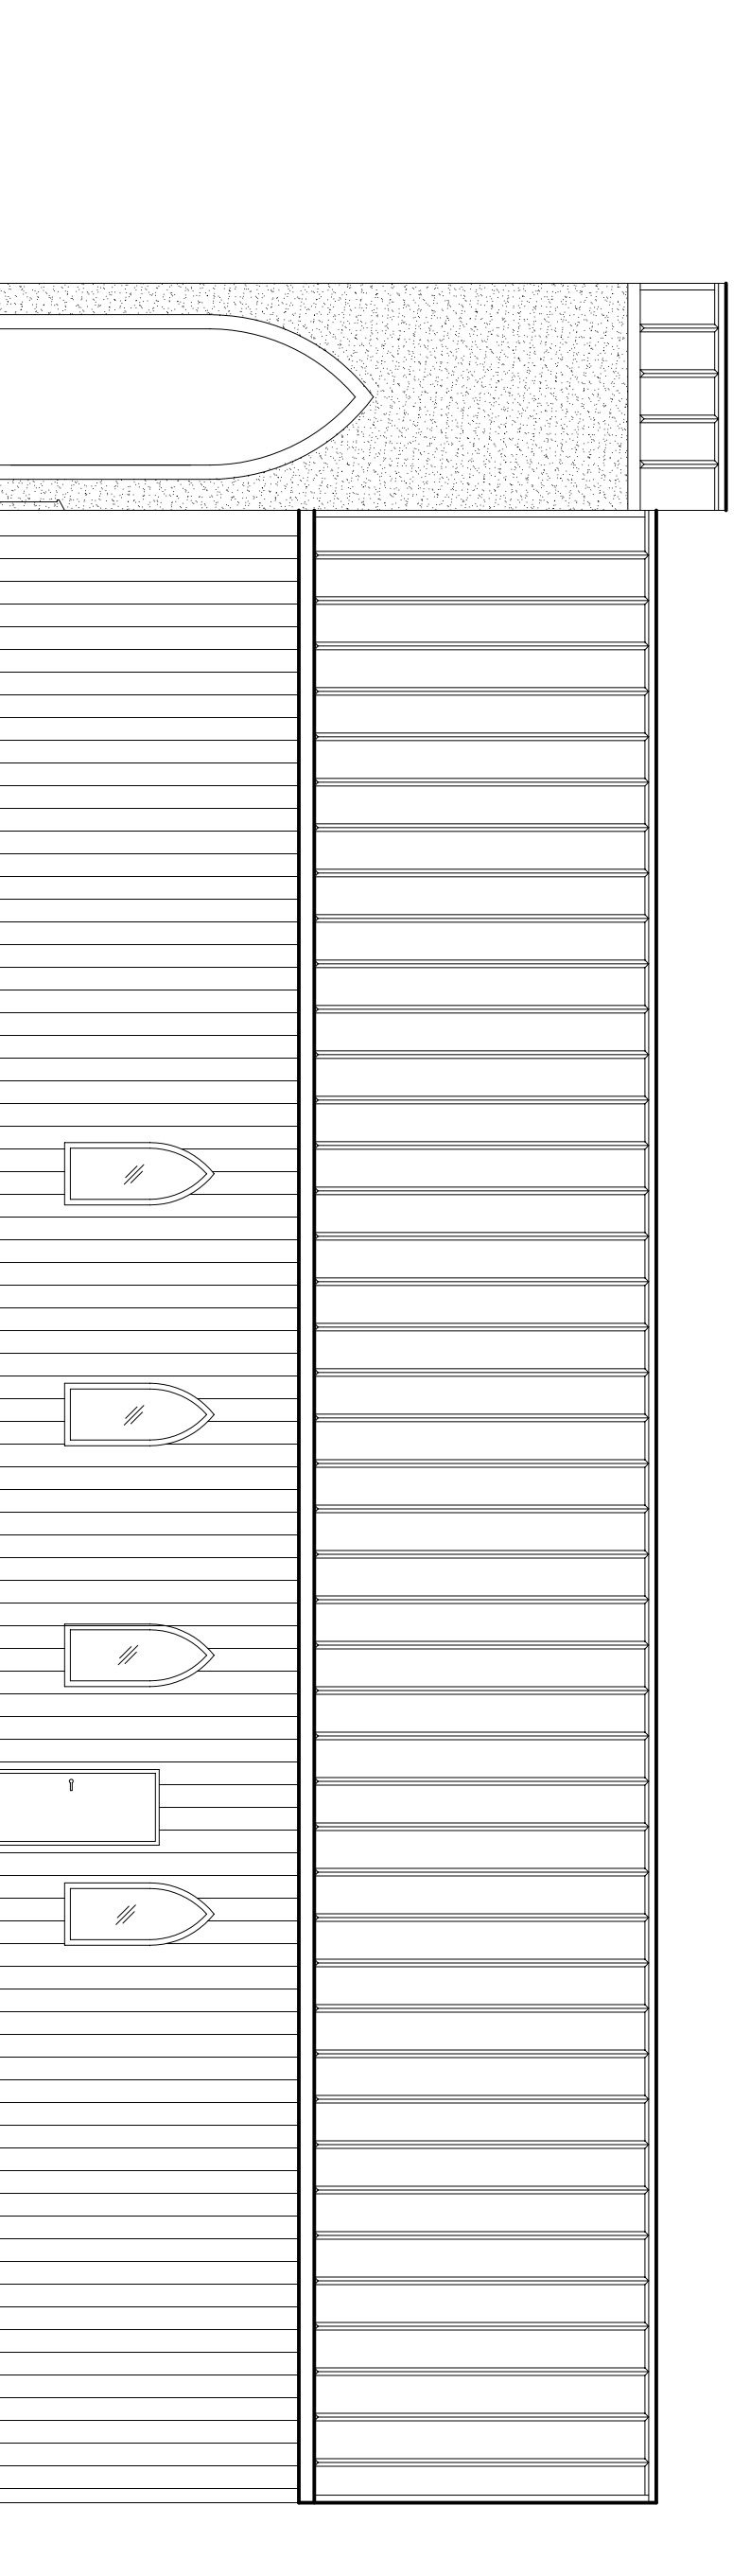

1 RIGHT ELEVATION

SCALE: 1/8"=1'-0"

DAMMON
ENGINEERING, INC.

Architects & Engineers
 Chief Architect: Kevin J. Kinchen, NCARB
 Chief Engineer: Brian Mistich, PE
 554 Old Spanish Trail
 Slidell, LA 70458

www.dammonengineering.com
 info@dammonengineering.com
 PH: 985.649.5832
 F: 985.641.5950

REVISIONS		DATE
#	DESCRIPTION	

A NEW CATHOLIC CHURCH FOR THE
ARCHDIOCESE OF
NEW ORLEANS
 LACOMBE, LOUISIANA

JOB No: 2250 DATE: JULY 2015
 DRAWN BY: JTL CHECKED BY: CKD

The above drawings and specifications, design and arrangements represented hereby and shall remain the property of Dammon Engineering, and no part thereof shall be copied, published or shown, in whole or in connection with any work or project other than the specific project for which the same were prepared and furnished without written consent of Dammon Engineering. Mutual contact with these drawings or specifications shall constitute irrevocable evidence of acceptance of these drawings.

SHEET TITLE:
 EXTERIOR ELEVATIONS

DRAWING NUMBER:

A102

SHEET No. 00 of 1