



3 FRONT ELEVATION

SCALE: 1/8"=1'-0"

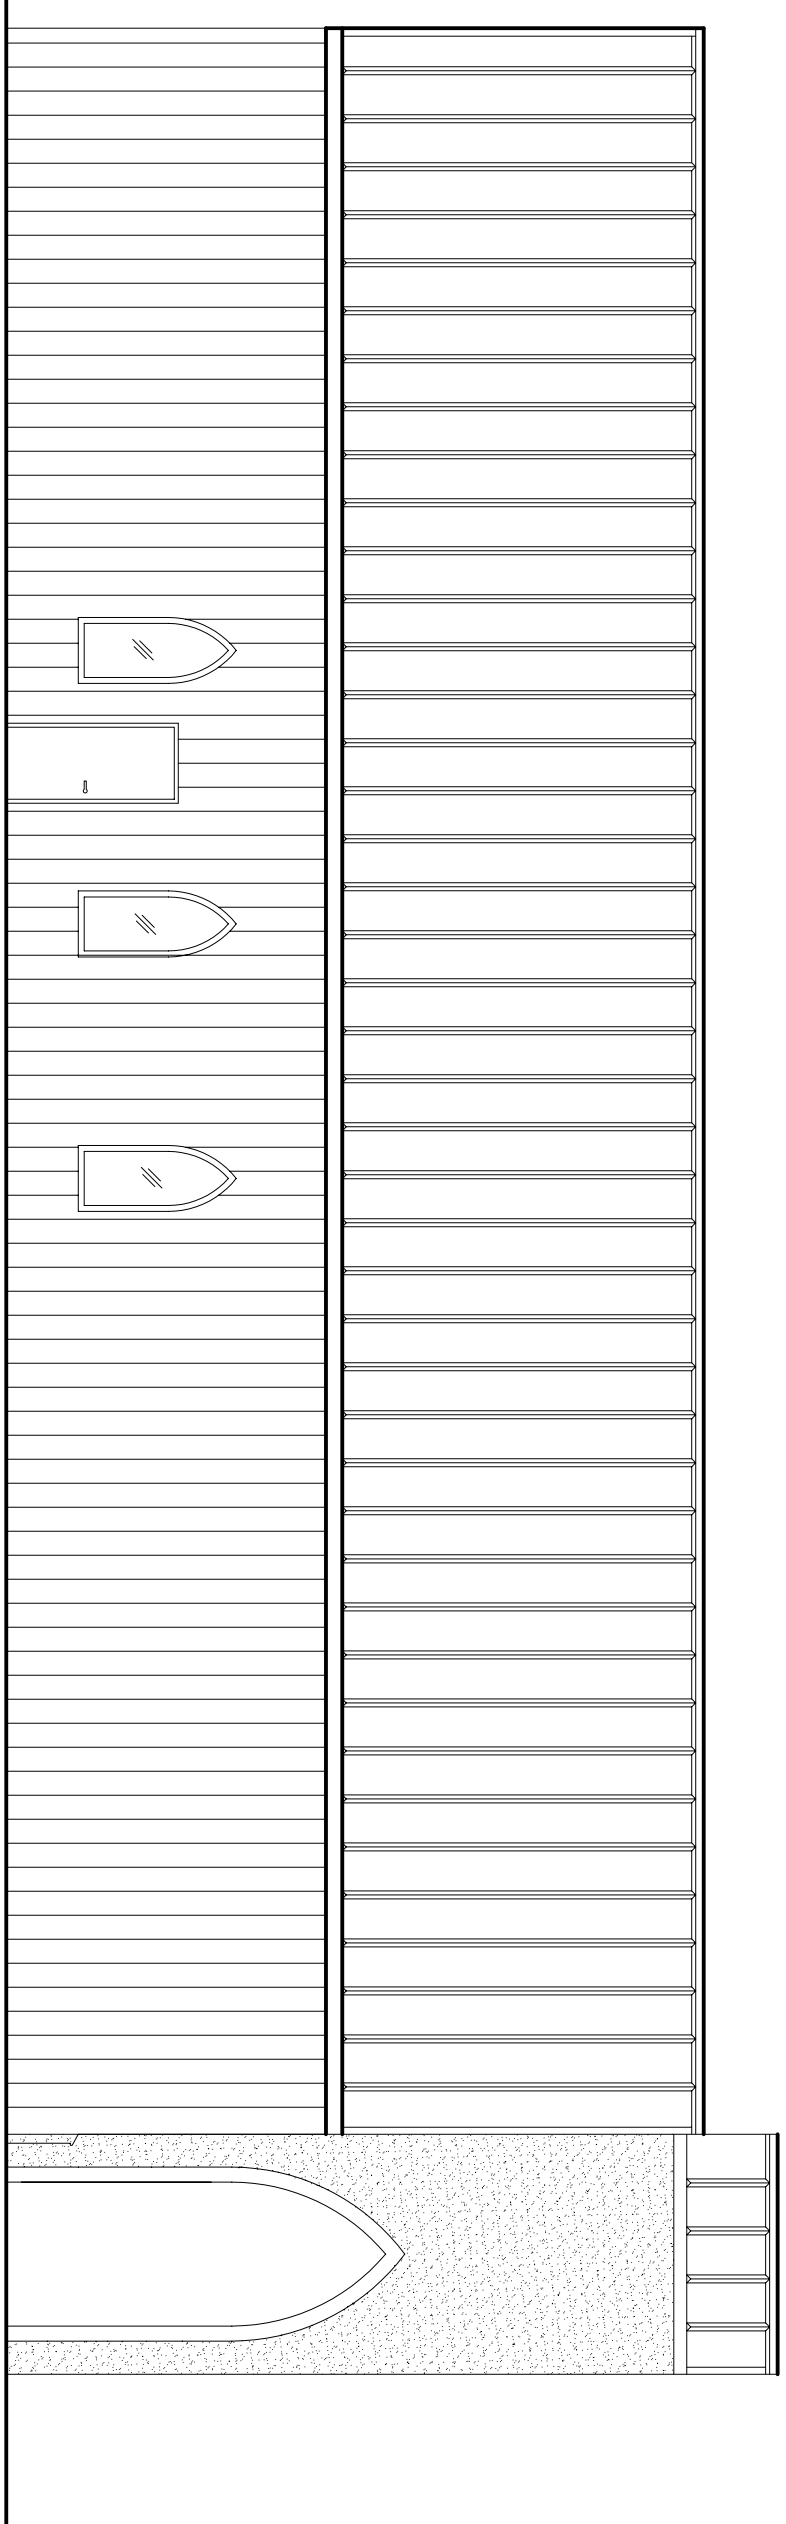


2 LEFT ELEVATION

SCALE: 1/8"=1'-0"

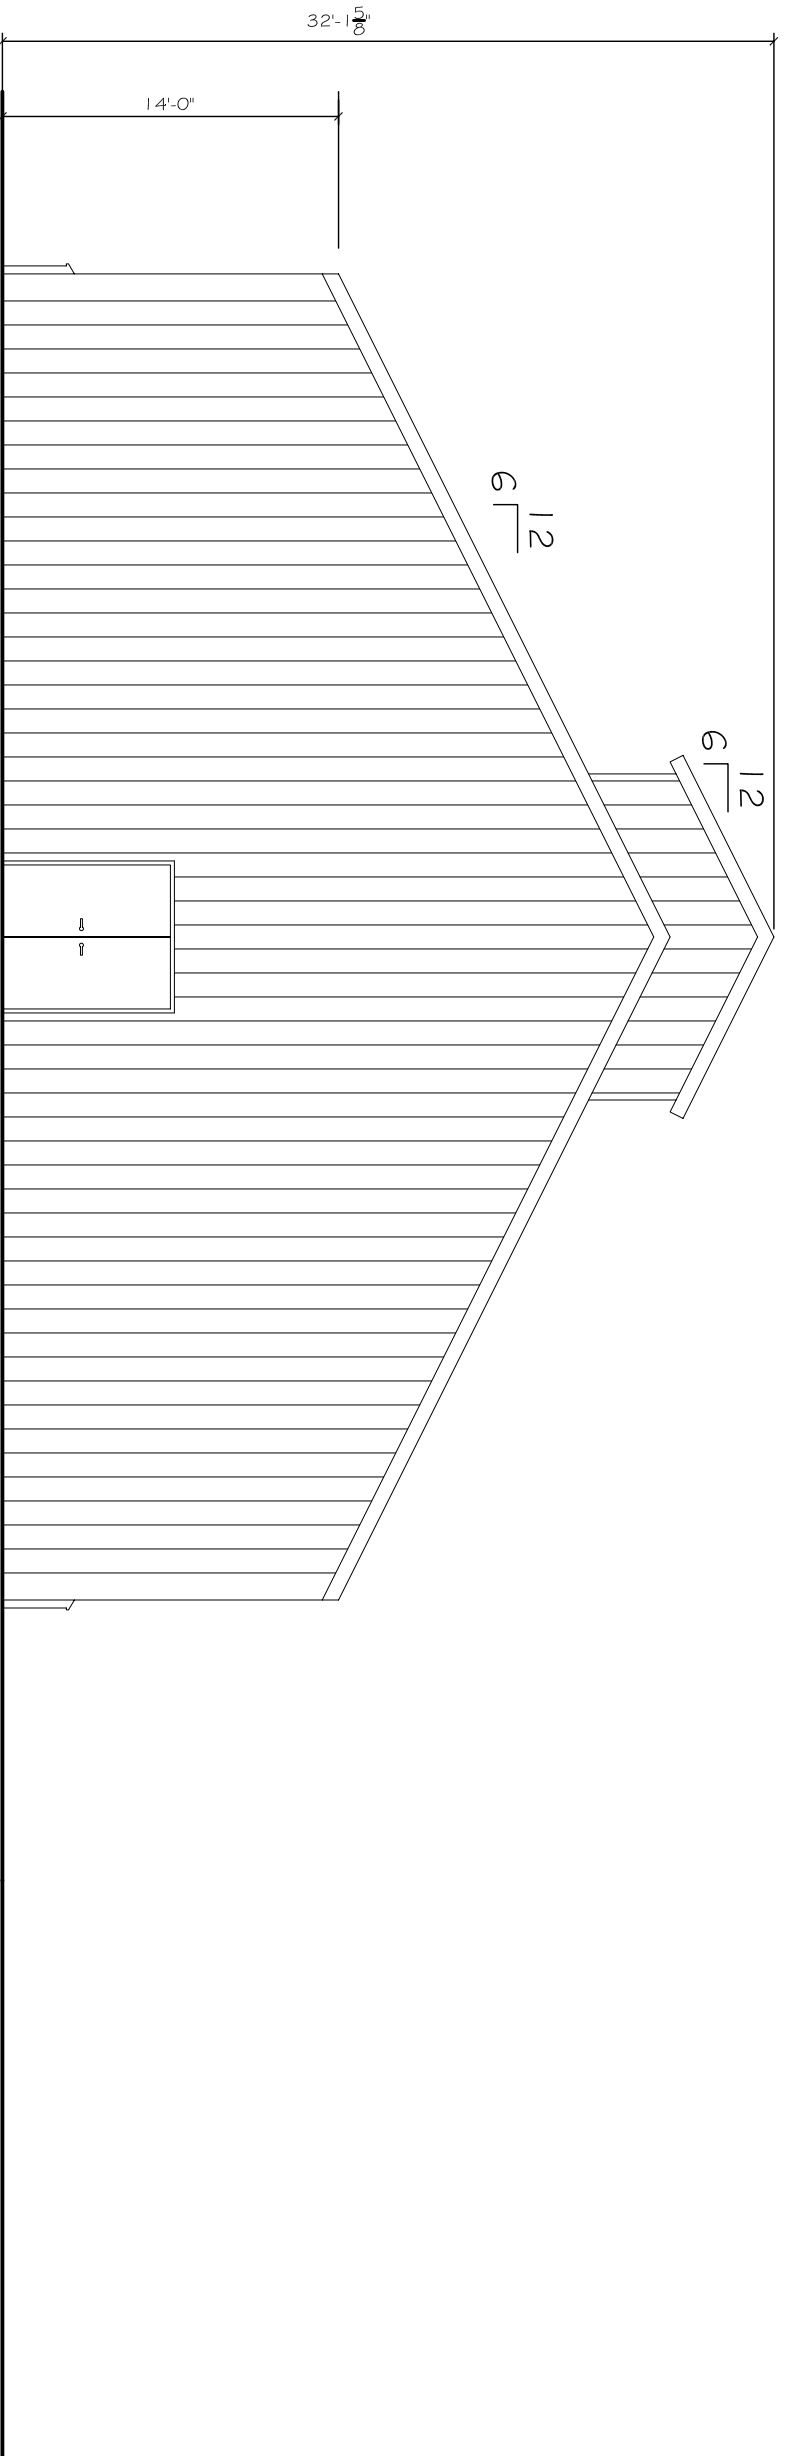

4 REAR ELEVATION

SCALE: 1/8"=1'-0"

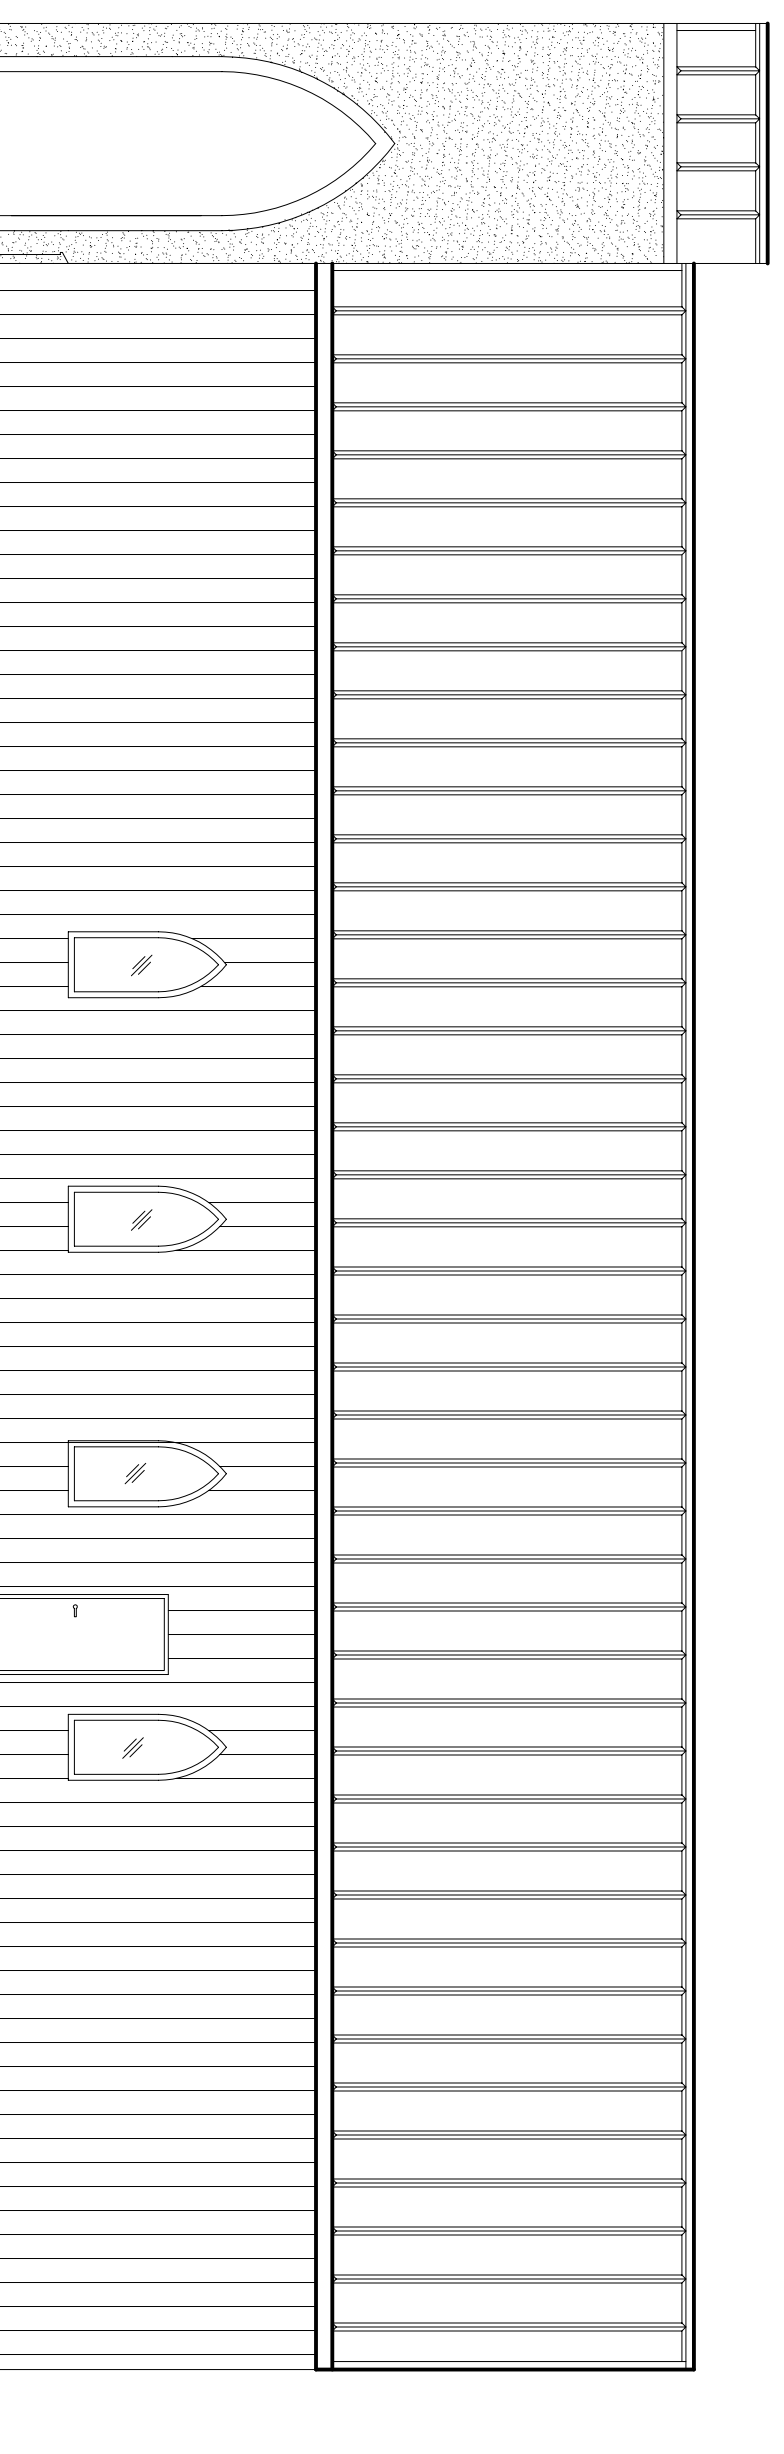

1 RIGHT ELEVATION

SCALE: 1/8"=1'-0"

DAMMON
ENGINEERING, INC.
Architects & Engineers

Chief Architect: Kevin J. Kinchen, NCARB
Chief Engineer: Brian Mistich, PE
554 Old Spanish Trail
Slidell, LA 70458

www.dammonengineering.com
info@dammonengineering.com
PH: 985.649.5832
F: 985.641.5950

REVISIONS		DATE
#	DESCRIPTION	

A NEW CATHOLIC CHURCH FOR THE
ARCHDIOCESE OF
NEW ORLEANS

LACOMBE, LOUISIANA

JOB No: 2250 DATE: JULY 2015

DRAWN BY: JTL CHECKED BY: CKD

The above drawings and specifications, design and arrangements represented hereby are prepared by Dammon Engineering, Inc. and shall remain the property of Dammon Engineering, Inc. and no part thereof shall be copied, reproduced, or used in connection with any work or project other than the specific project for which they were prepared and furnished without written consent of Dammon Engineering, Inc. Mutual contact with these drawings or specifications shall constitute acceptable evidence of acceptance of these drawings.

SHEET TITLE:
EXTERIOR ELEVATIONS

DRAWING NUMBER:

A102

SHEET No. 00 of 1