


6
EXTERIOR ELEVATION

SCALE: 3/16" = 1'-0"


SOUTH

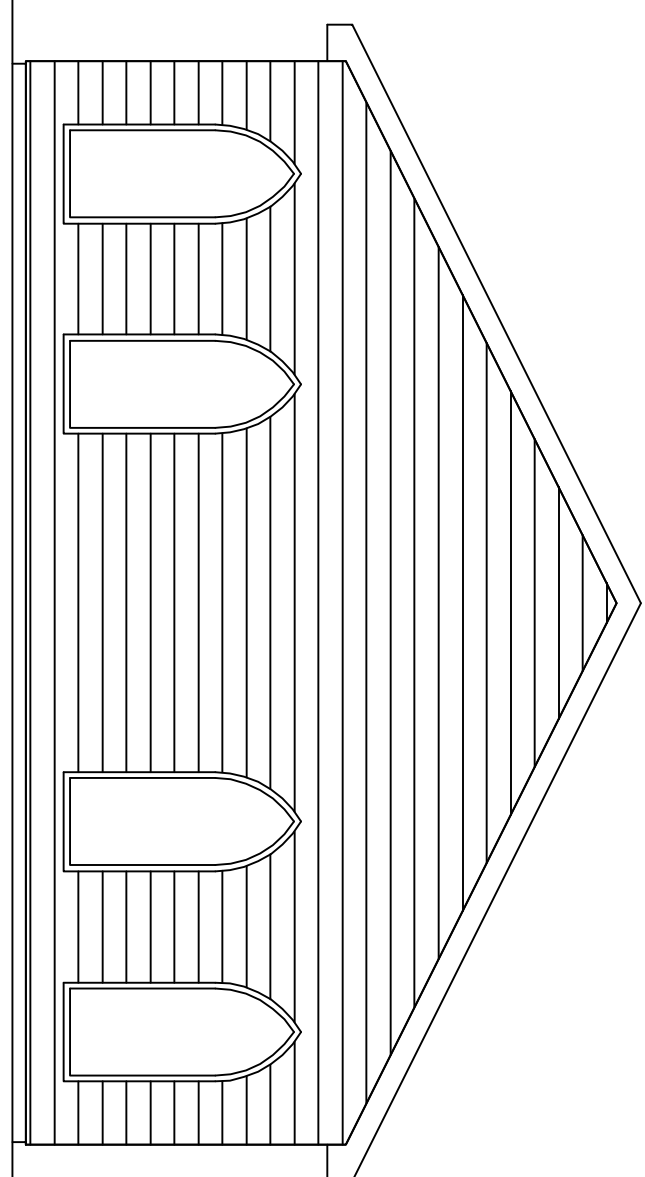

5
EXTERIOR ELEVATION

SCALE: 3/16" = 1'-0"


WEST

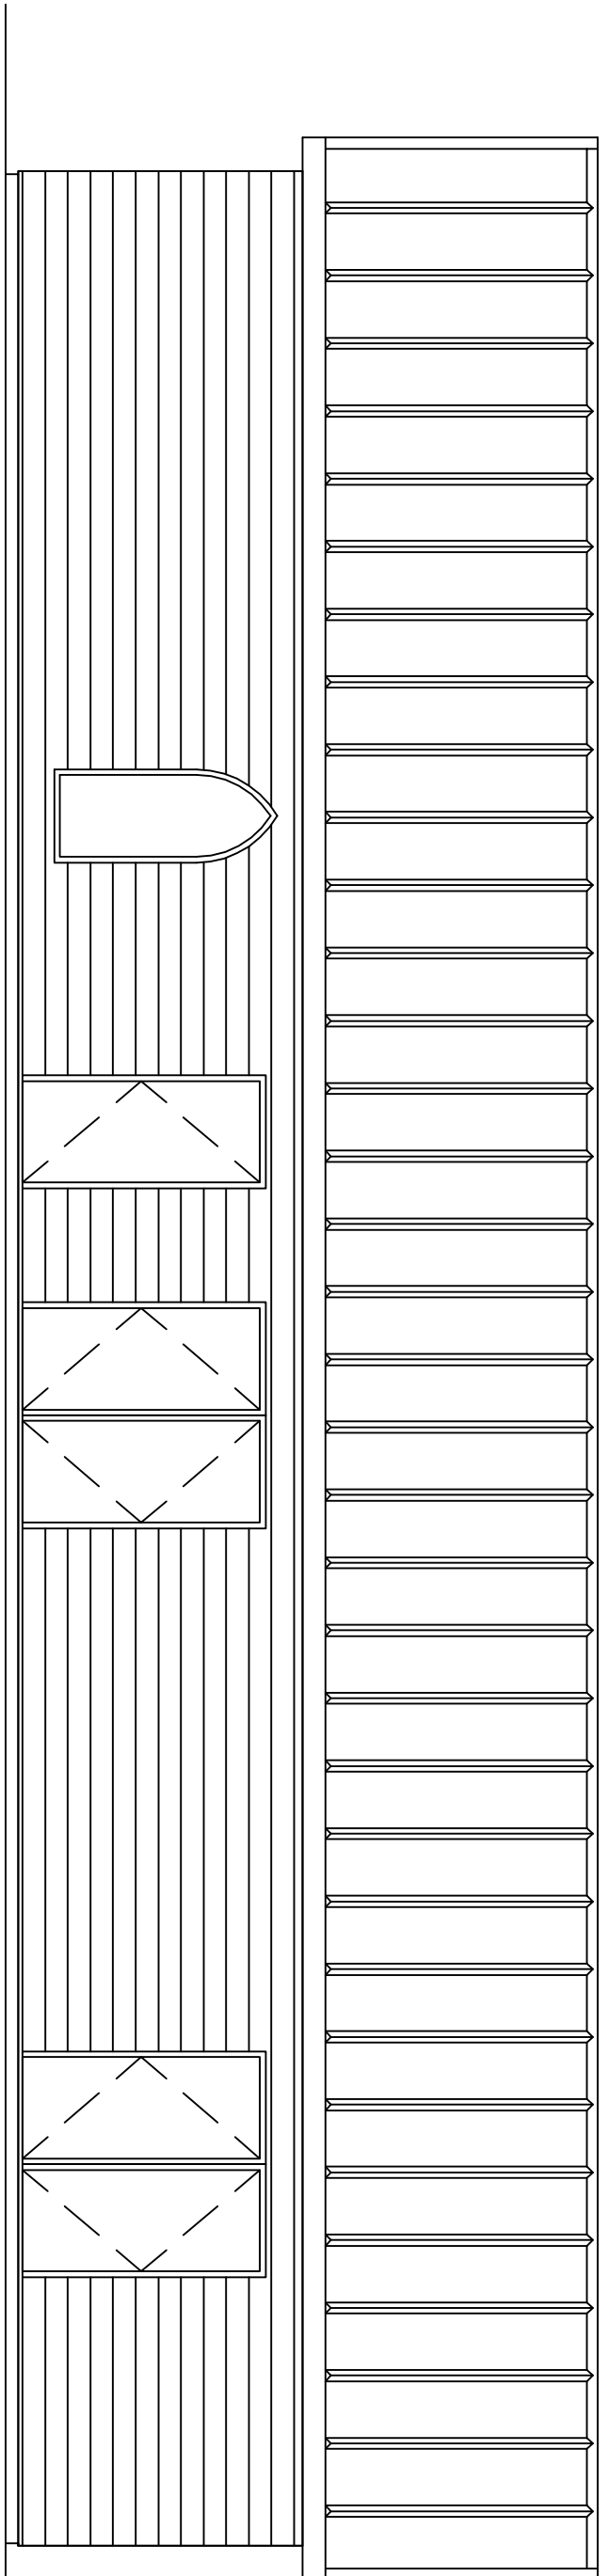

4
EXTERIOR ELEVATION

SCALE: 3/16" = 1'-0"

NORTH

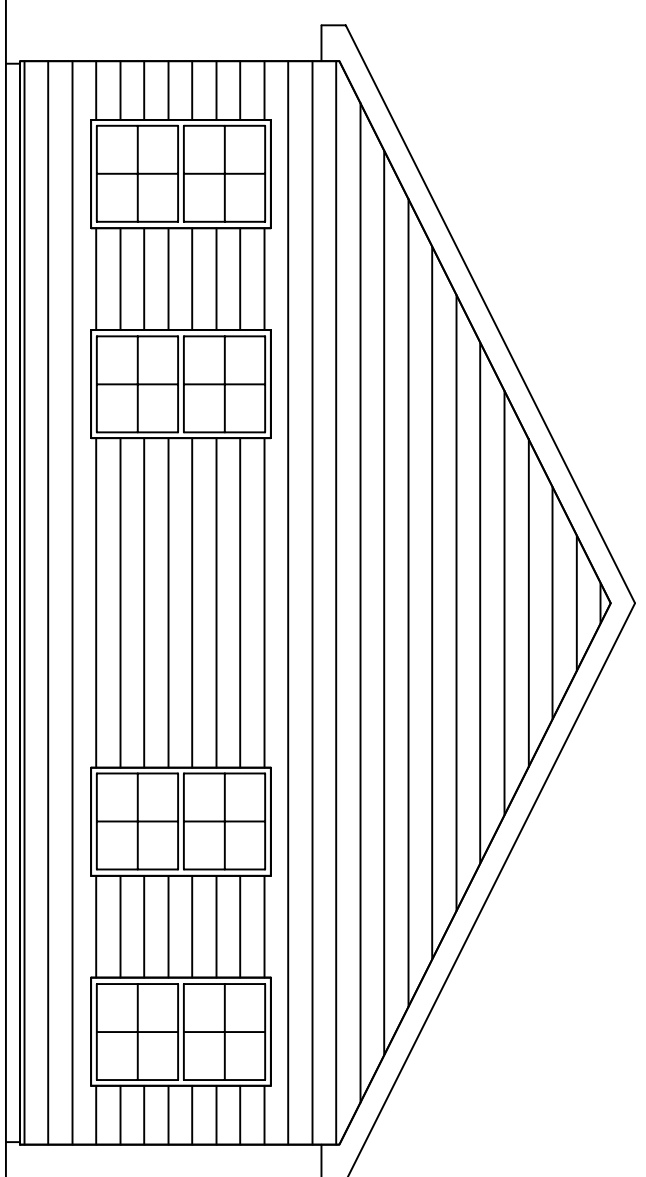

3
EXTERIOR ELEVATION

SCALE: 3/16" = 1'-0"

EAST

DAMMON
ENGINEERING, INC.
LOUISIANA & MISSISSIPPI

Chief Engineer: Brian Mstich, PE
554 Old Spanish Trail
Slidell, LA 70458

www.dammonengineering.com
info@dammonengineering.com
PH: 985.649.5832

REVISIONS		
#	DESCRIPTION	DATE

SEAL:

**PRO MULTIS
LACOMBE CHAPEL**

PM VORTSCH ROAD AND LA HWY 434
LACOMBE, LOUISIANA 70445

JOB No: 2354 DATE: 12-19-18
DRAWN BY: CKD CHECKED BY: CKD

The above drawings, specifications, designs and all engineering representations hereby are prepared by the professional staff of Dammon Engineering, Inc. and shall remain the property of Dammon Engineering, Inc. and shall not be used for any other project without the written consent of Dammon Engineering. Visual contact with these drawings or specifications shall constitute an acknowledgment of the above information. If the above information is not correct, please contact the office of Dammon Engineering, Inc. at 985.649.5832.

DRAWING NUMBER:

A201

SHEET No:

3 of 3