


6 EXTERIOR ELEVATION

SCALE: 3/16" = 1'-0"


SOUTH

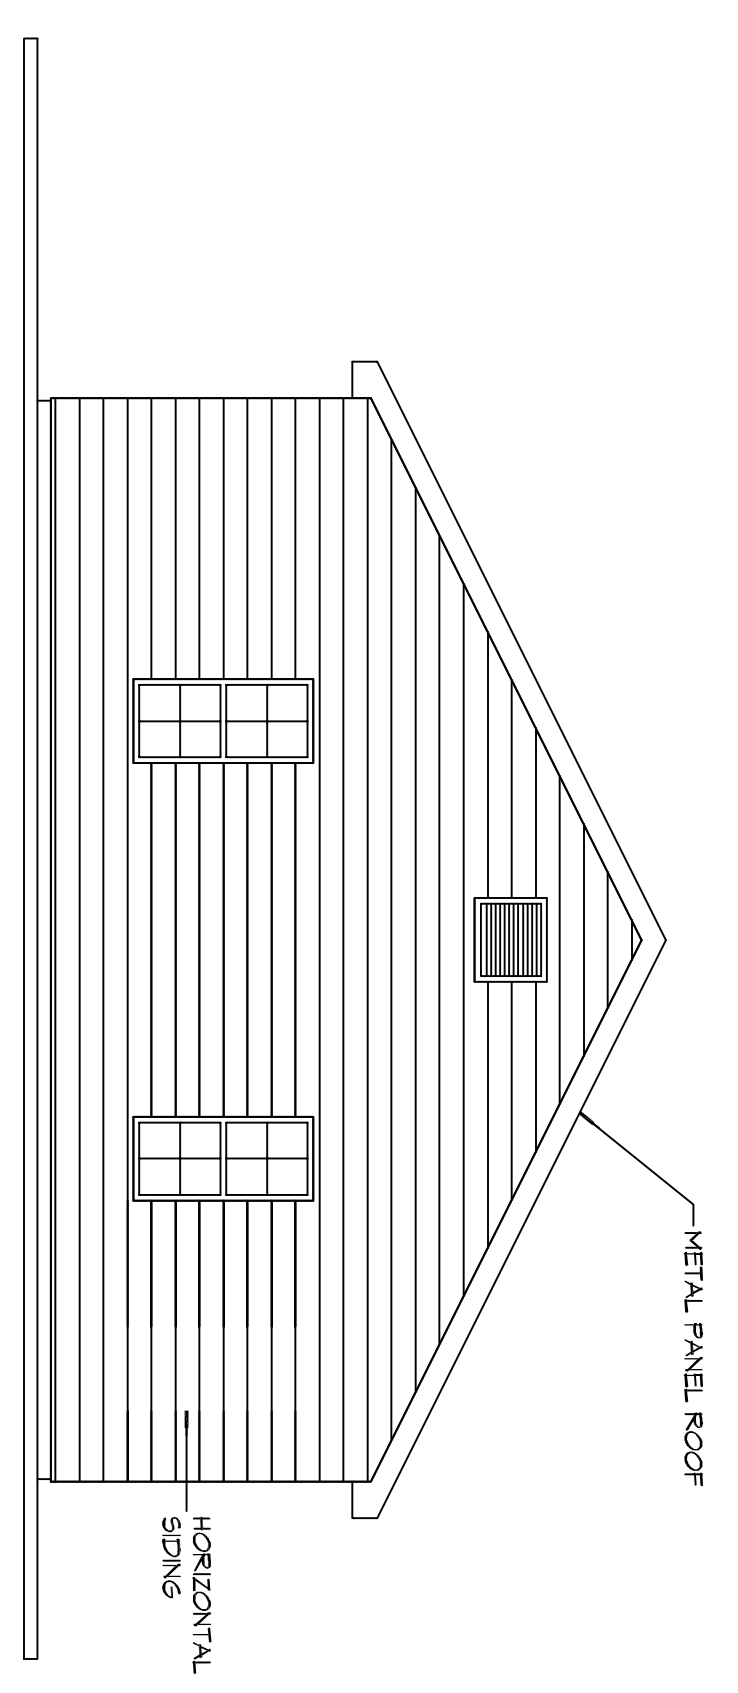

5 EXTERIOR ELEVATION

SCALE: 3/16" = 1'-0"


WEST

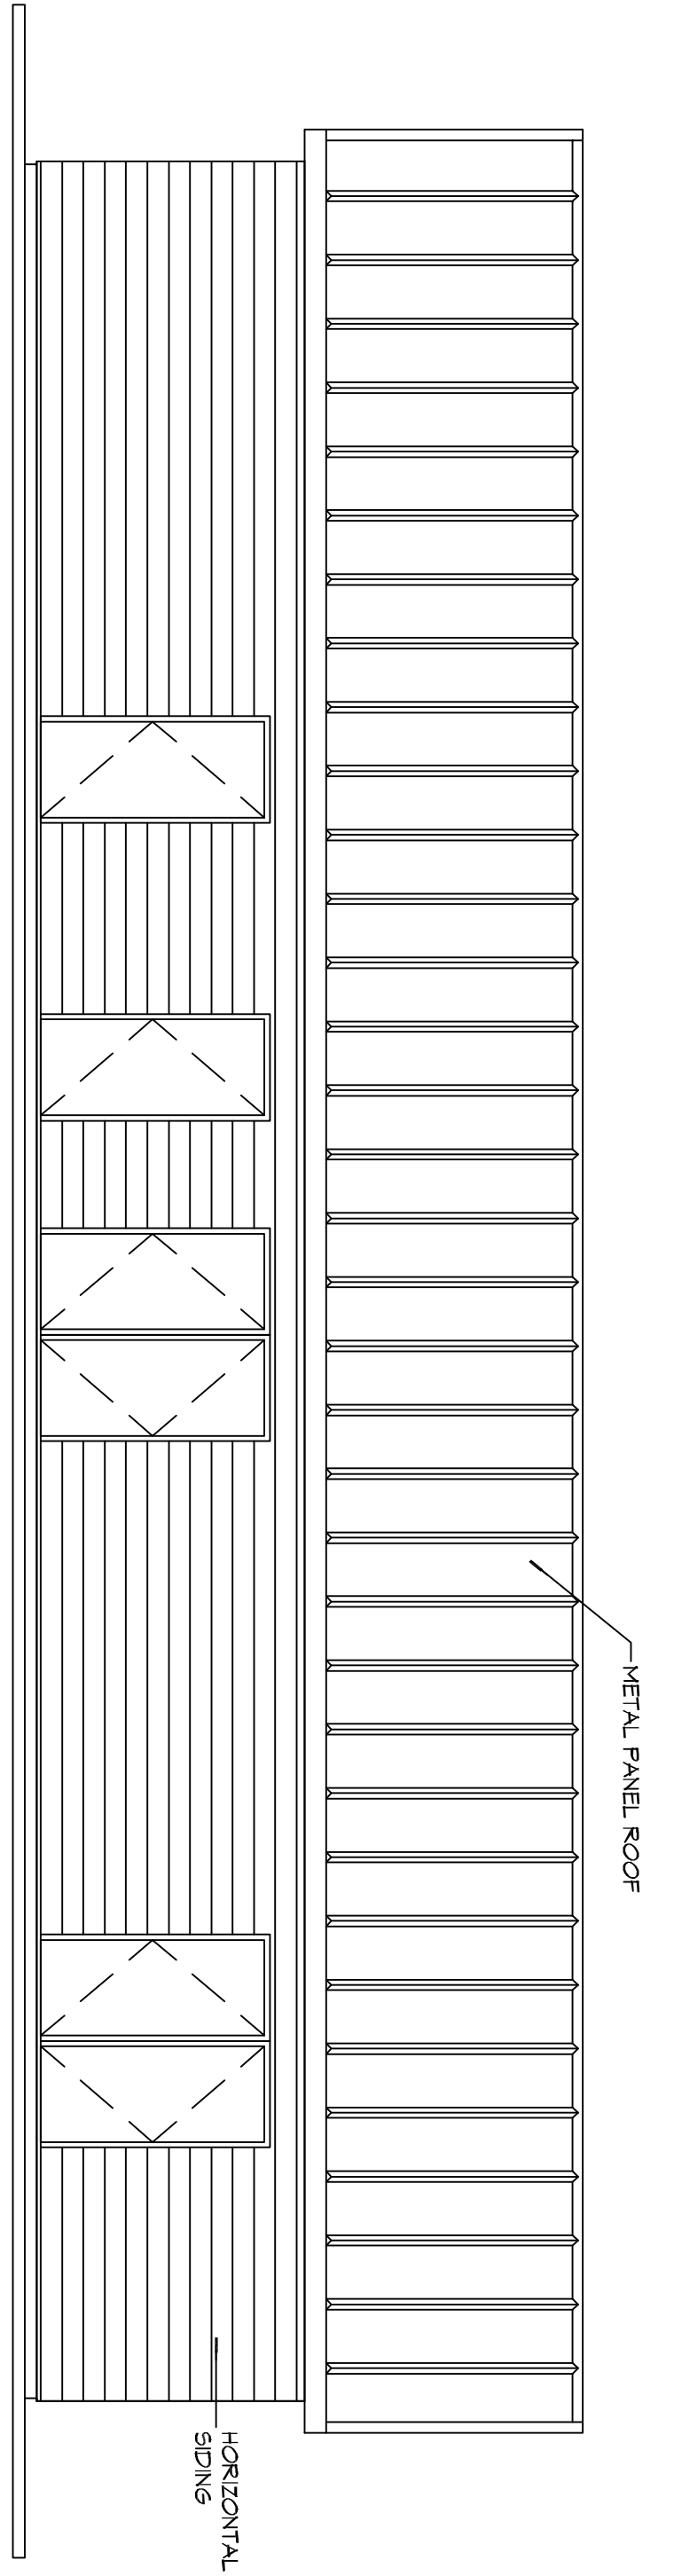

4 EXTERIOR ELEVATION

SCALE: 3/16" = 1'-0"

NORTH

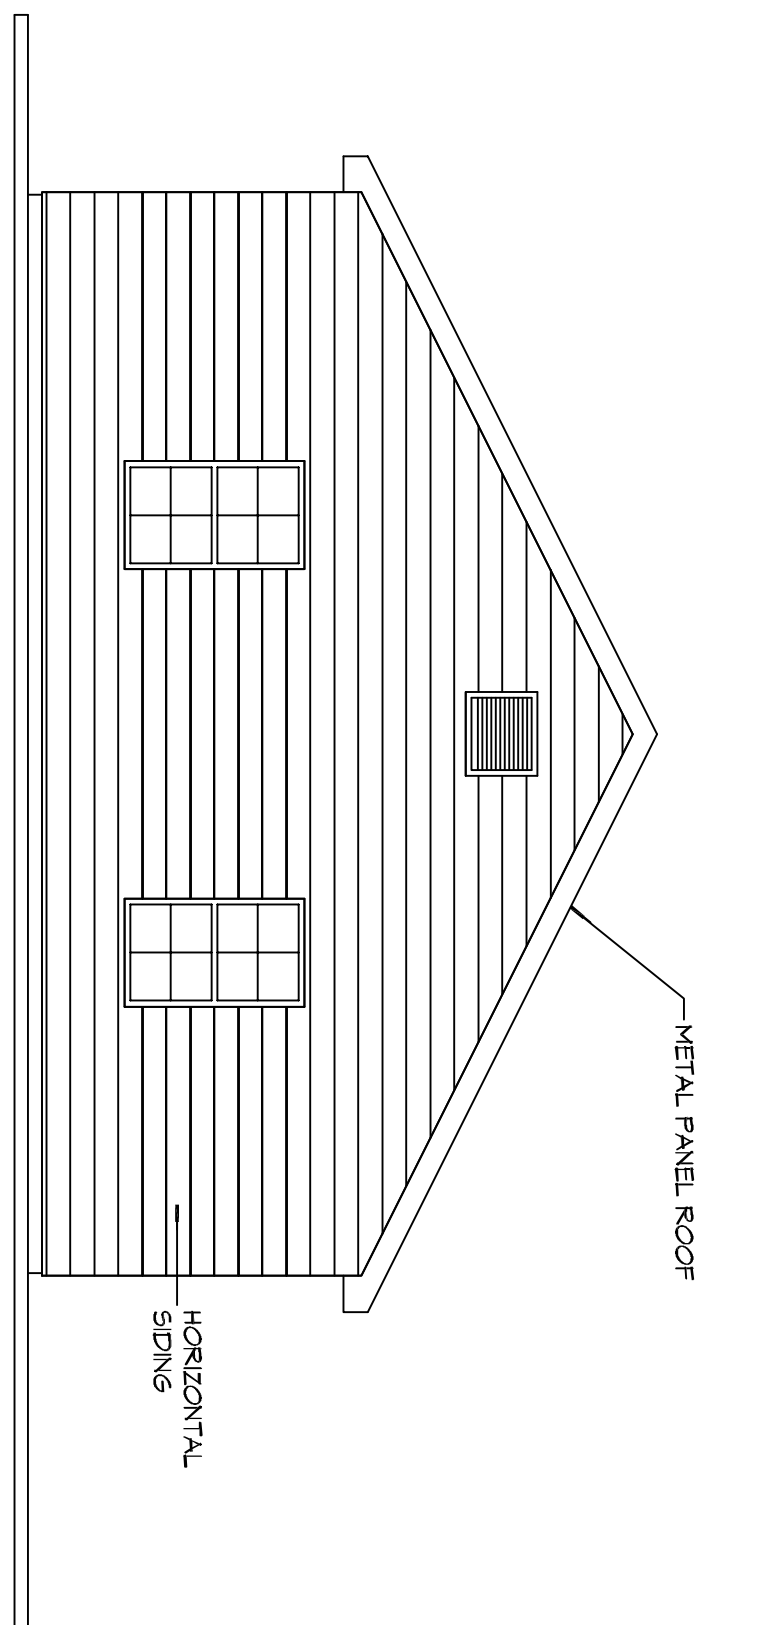

3 EXTERIOR ELEVATION

SCALE: 3/16" = 1'-0"

EAST

REVISIONS		
#	DESCRIPTION	DATE

DAMMON
ENGINEERING, INC.
LOUISIANA & MISSISSIPPI

Chief Engineer: Brian Mstich, PE
554 Old Spanish Trail
Slidell, LA 70458

www.dammonengineering.com
info@dammonengineering.com
PH: 985.649.5832

PRO MULTIS LACOMBE CHAPEL

1701 VORTSCH ROAD AND LA HWY 434
LACOMBE, LOUISIANA 70445

JOB No: 2354 DATE: 12-19-18

DRAWN BY: CKD CHECKED BY: CKD

The above drawings, specifications, designs and all engineering representations hereby are prepared by the staff of Dammon Engineering, Inc. and are the property of Dammon Engineering, Inc. and shall remain the property of Dammon Engineering, Inc. and shall not be used, copied, reproduced, or otherwise disseminated in any way without the written consent of Dammon Engineering, Inc. without the express written consent of Dammon Engineering, Inc. All rights reserved. © 2018 Dammon Engineering, Inc.

SHEET TITLE:
EXTERIOR ELEVATIONS

DRAWING NUMBER:
A201

SHEET No: 3 of 3