



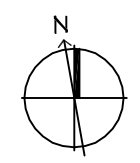

FILE NAME: J:\PROJECTS\2018\11-28-18\11-28-18.dwg DATE: 11/28/18 11:30:18 AM

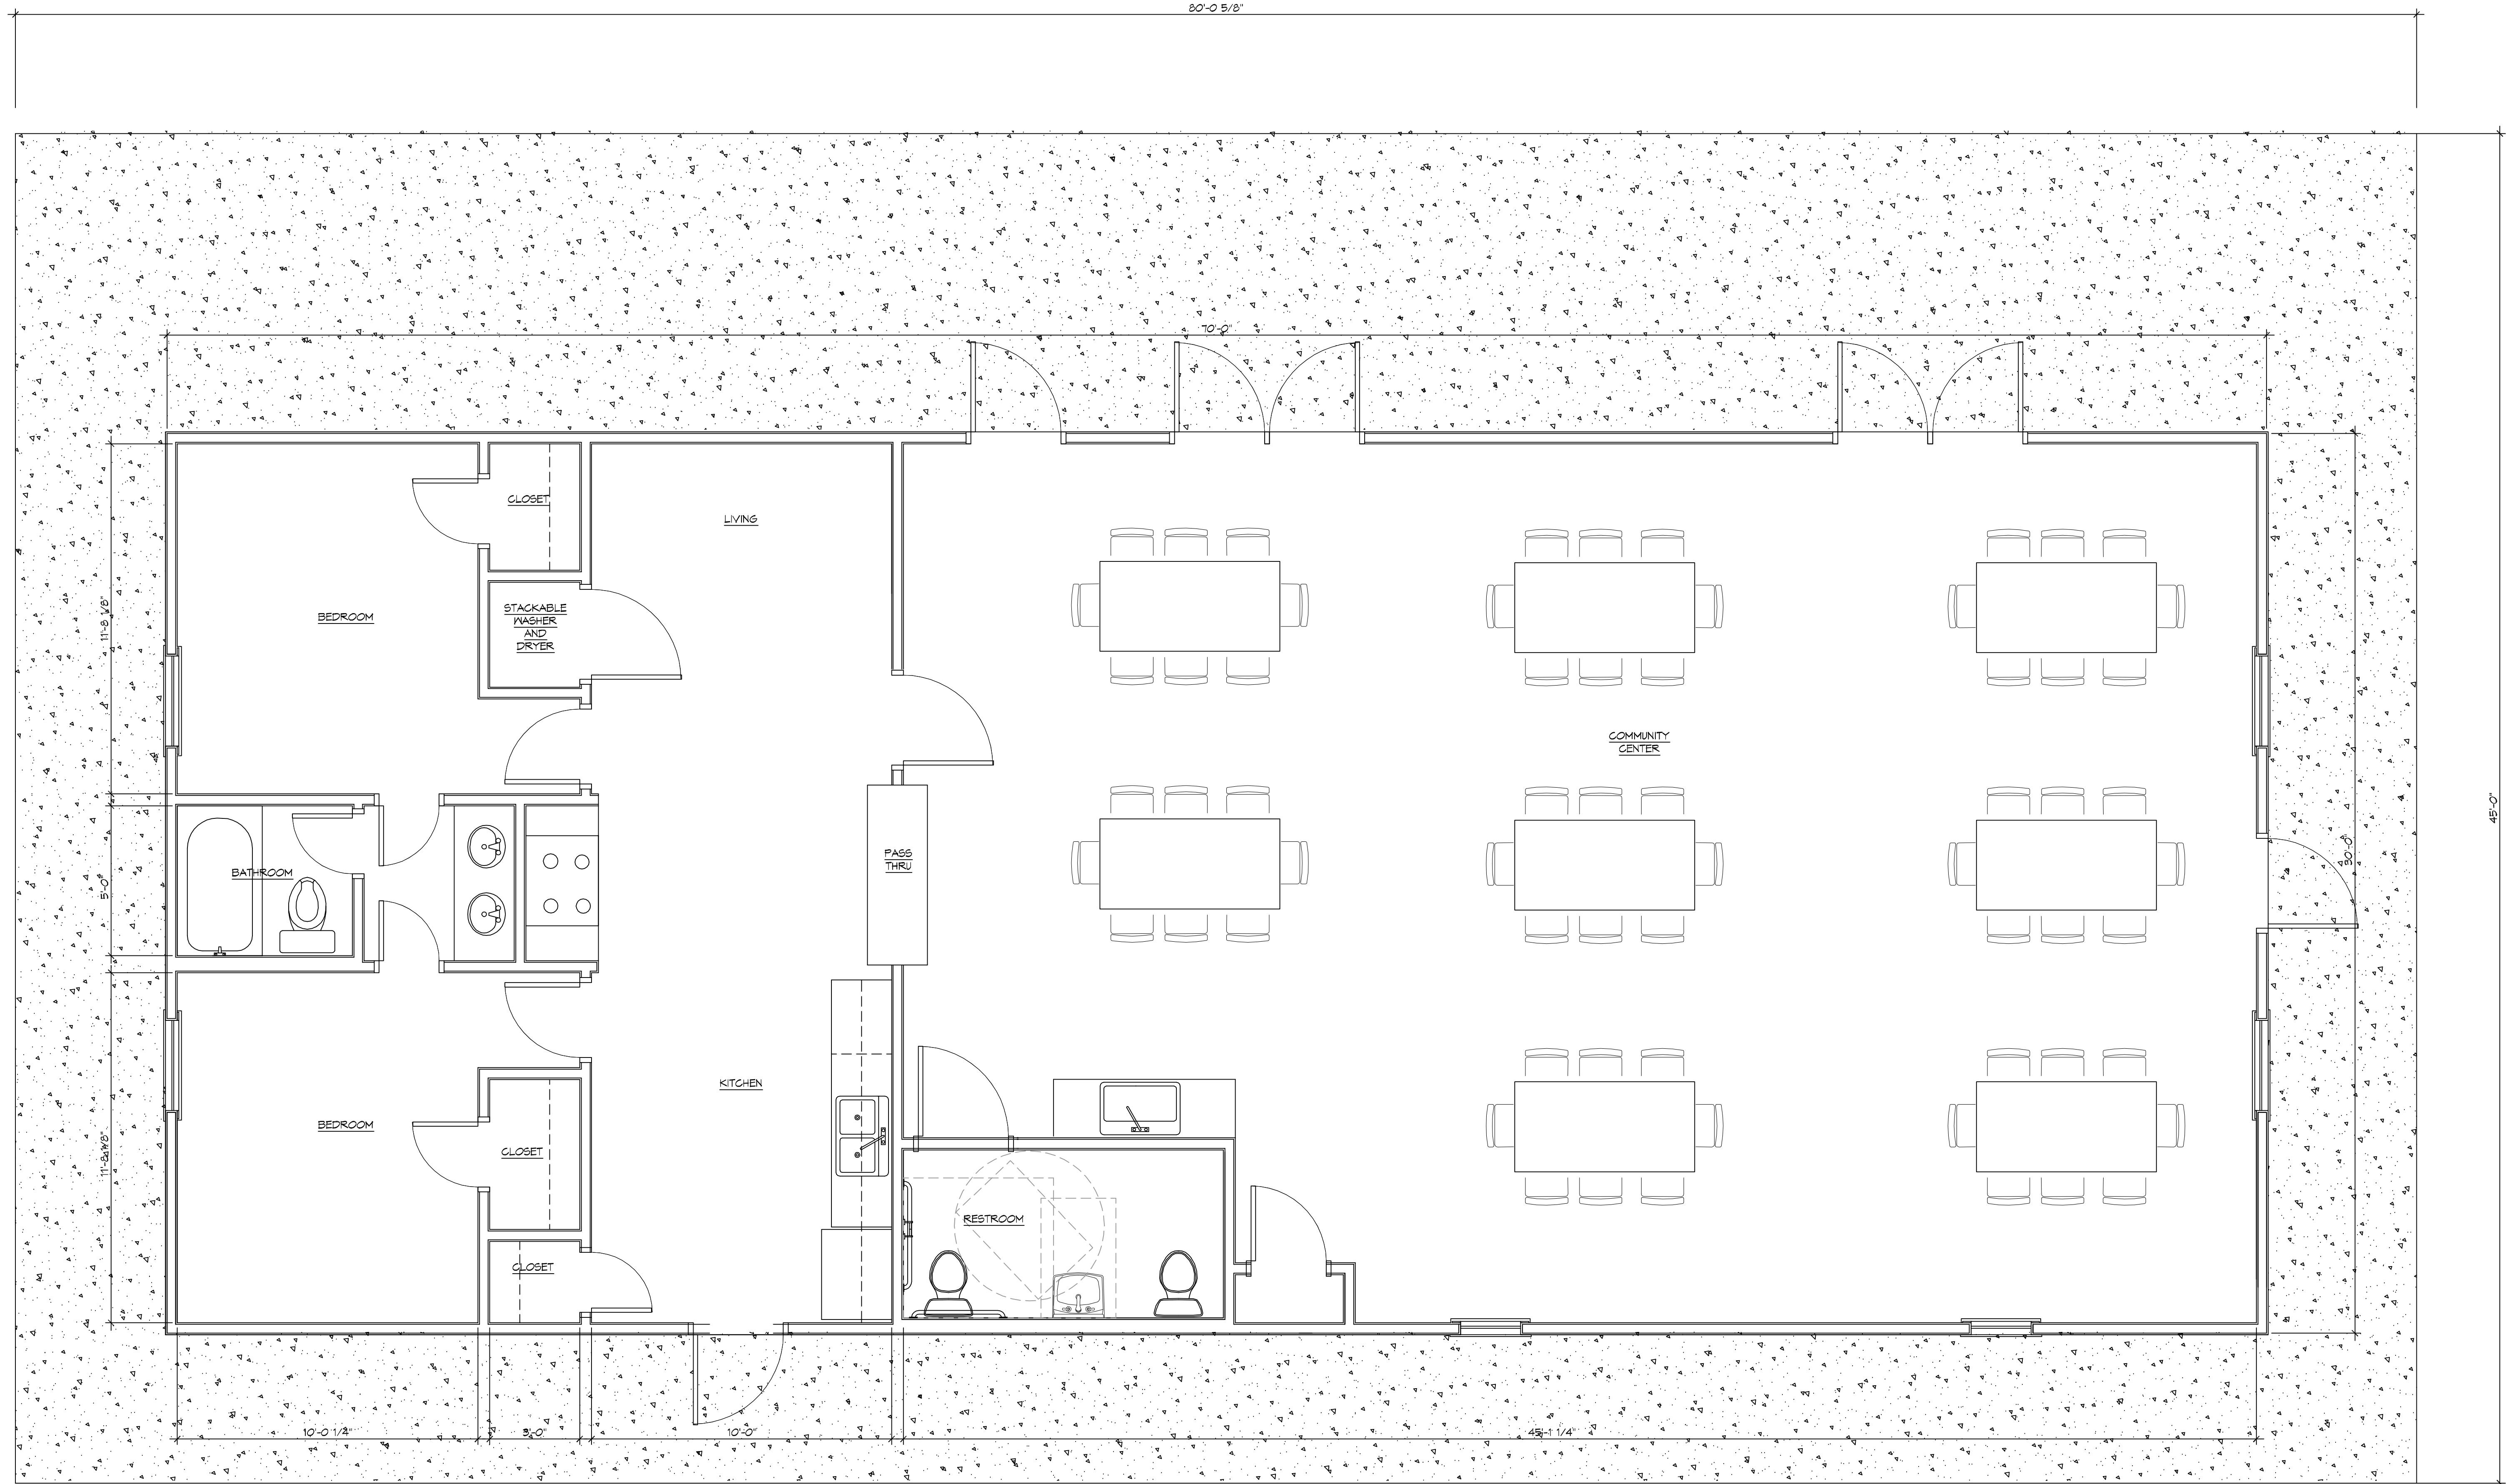

**2 ARCHITECTURAL FLOOR PLAN**

SCALE: 3/8" = 1'-0"

**DAMMON ENGINEERING, INC.**  
 LOUISIANA & MISSISSIPPI  
 Chief Engineer: Brian W. Hatch, PE  
 554 Old Spanish Trail  
 Slidell, LA 70468  
 www.dammonengineering.com  
 info@dammonengineering.com  
 PH: 985.649.5832

#	DESCRIPTION	DATE

REVISIONS

SEAL:

**PRO MULTIS LACOMBE CHAPEL**

PK VORTISCH ROAD AND LA HWY 434  
 LACOMBE, LOUISIANA 70445

JOB No: 2584 DATE: 12/13/18  
 DRAWN BY: CCK CHECKED BY: CCK

SHEET TITLE:  
 ARCHITECTURAL FLOOR PLAN

DRAWING NUMBER:

**A101**

SHEET No: 2 of 3

