




FILE NAME: J:_CHURCHES\3103 - Our Lady of Loretta Church\DWG\3103 - Our Lady of Loretta Church.dwg DATE: 07/26/2020 03:27:24

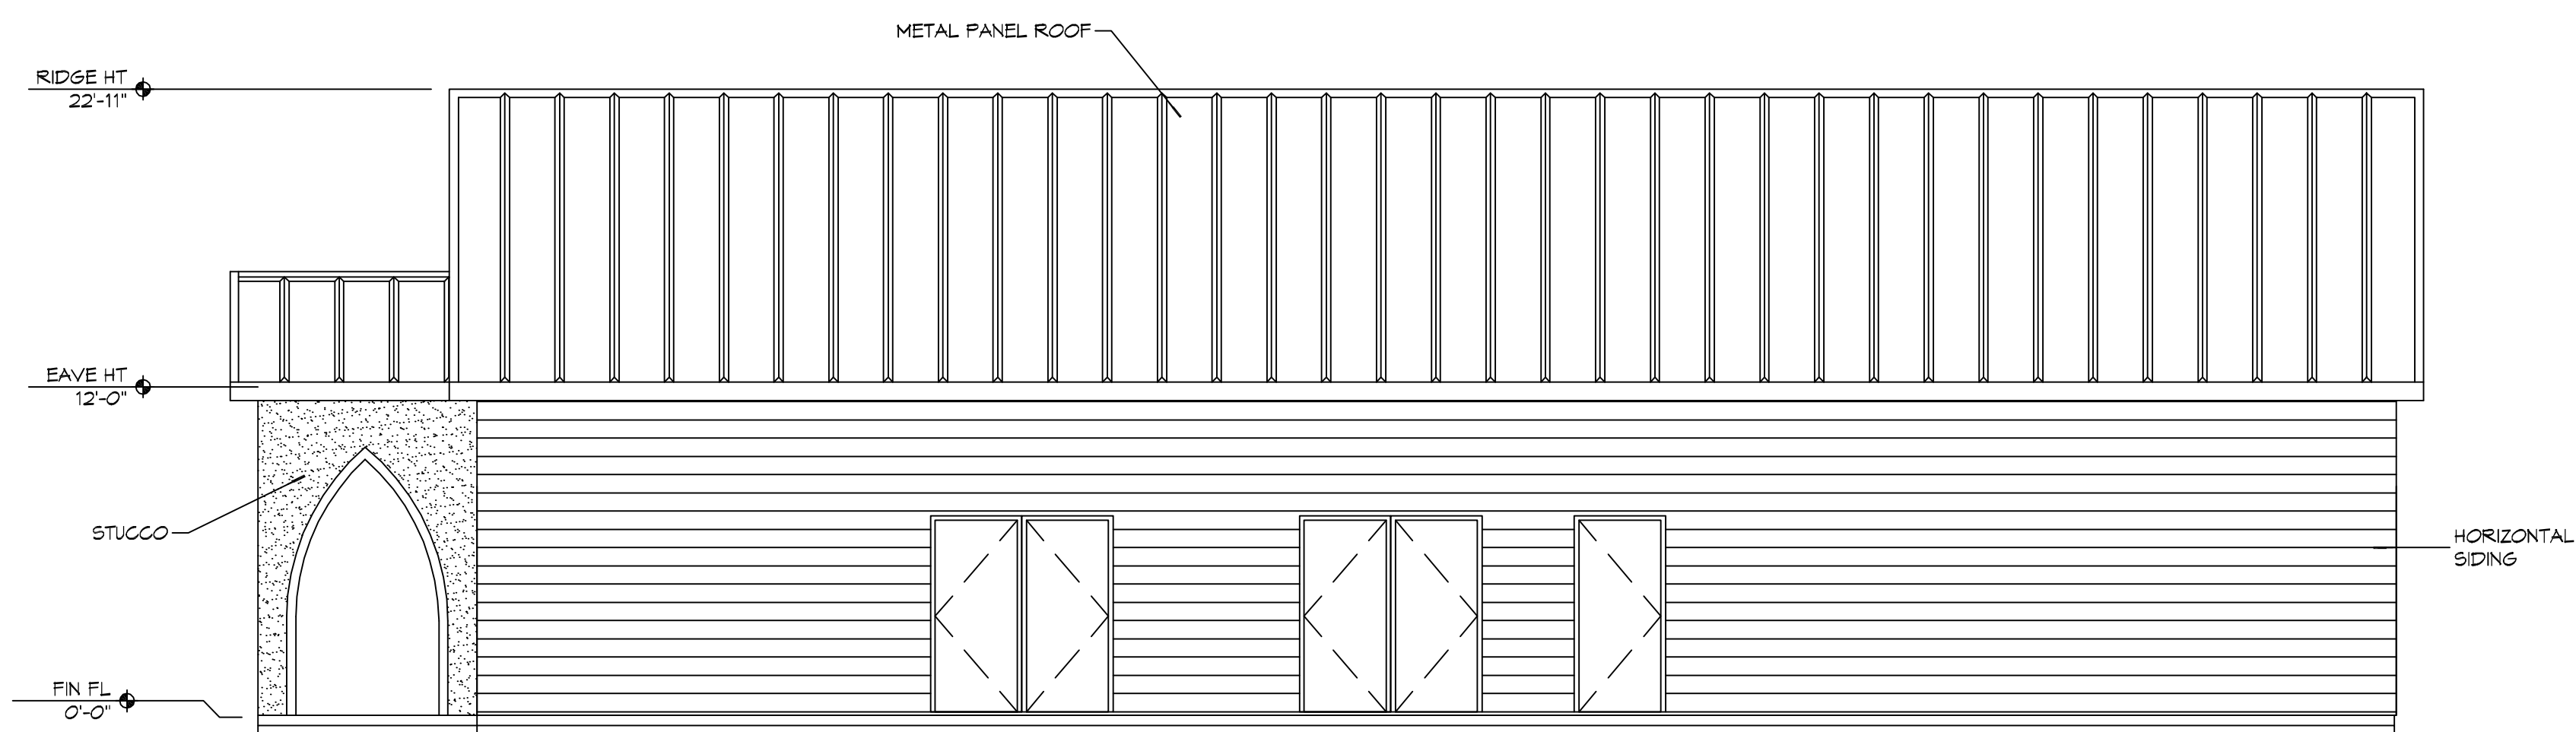


11 EXTERIOR ELEVATION
SCALE: 3/16" = 1'-0"
N

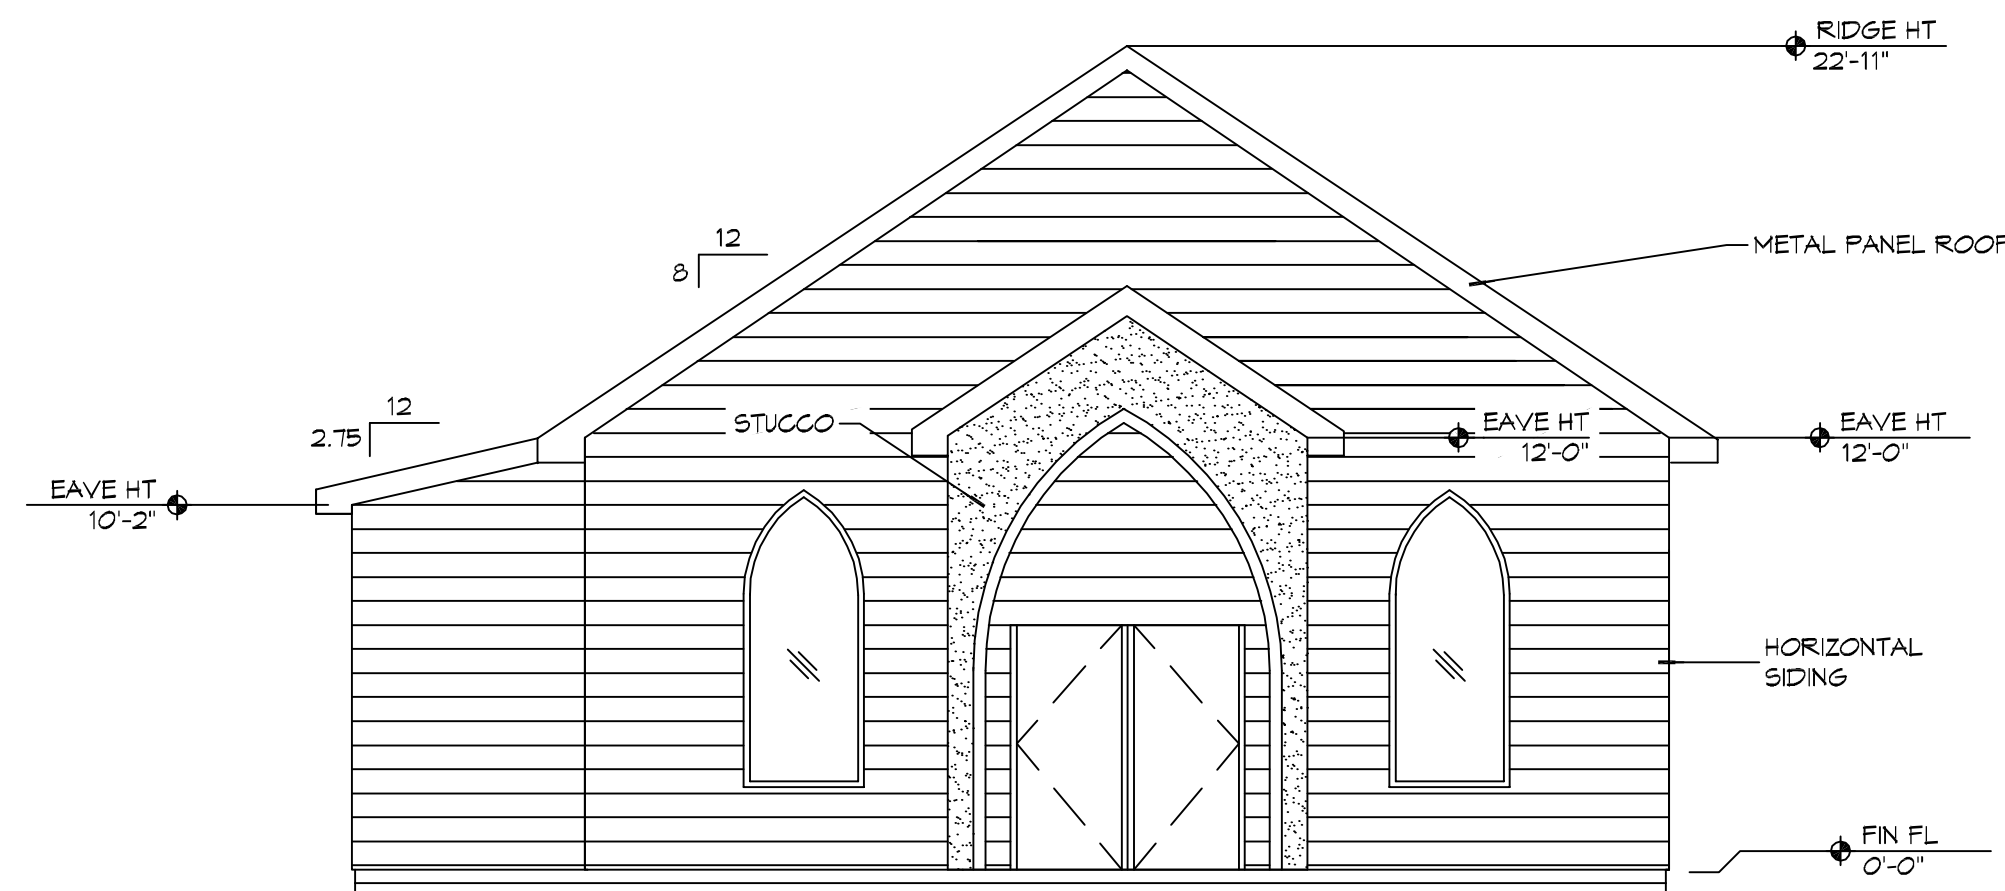

10 EXTERIOR ELEVATION
SCALE: 3/16" = 1'-0"
SOUTH N WEST

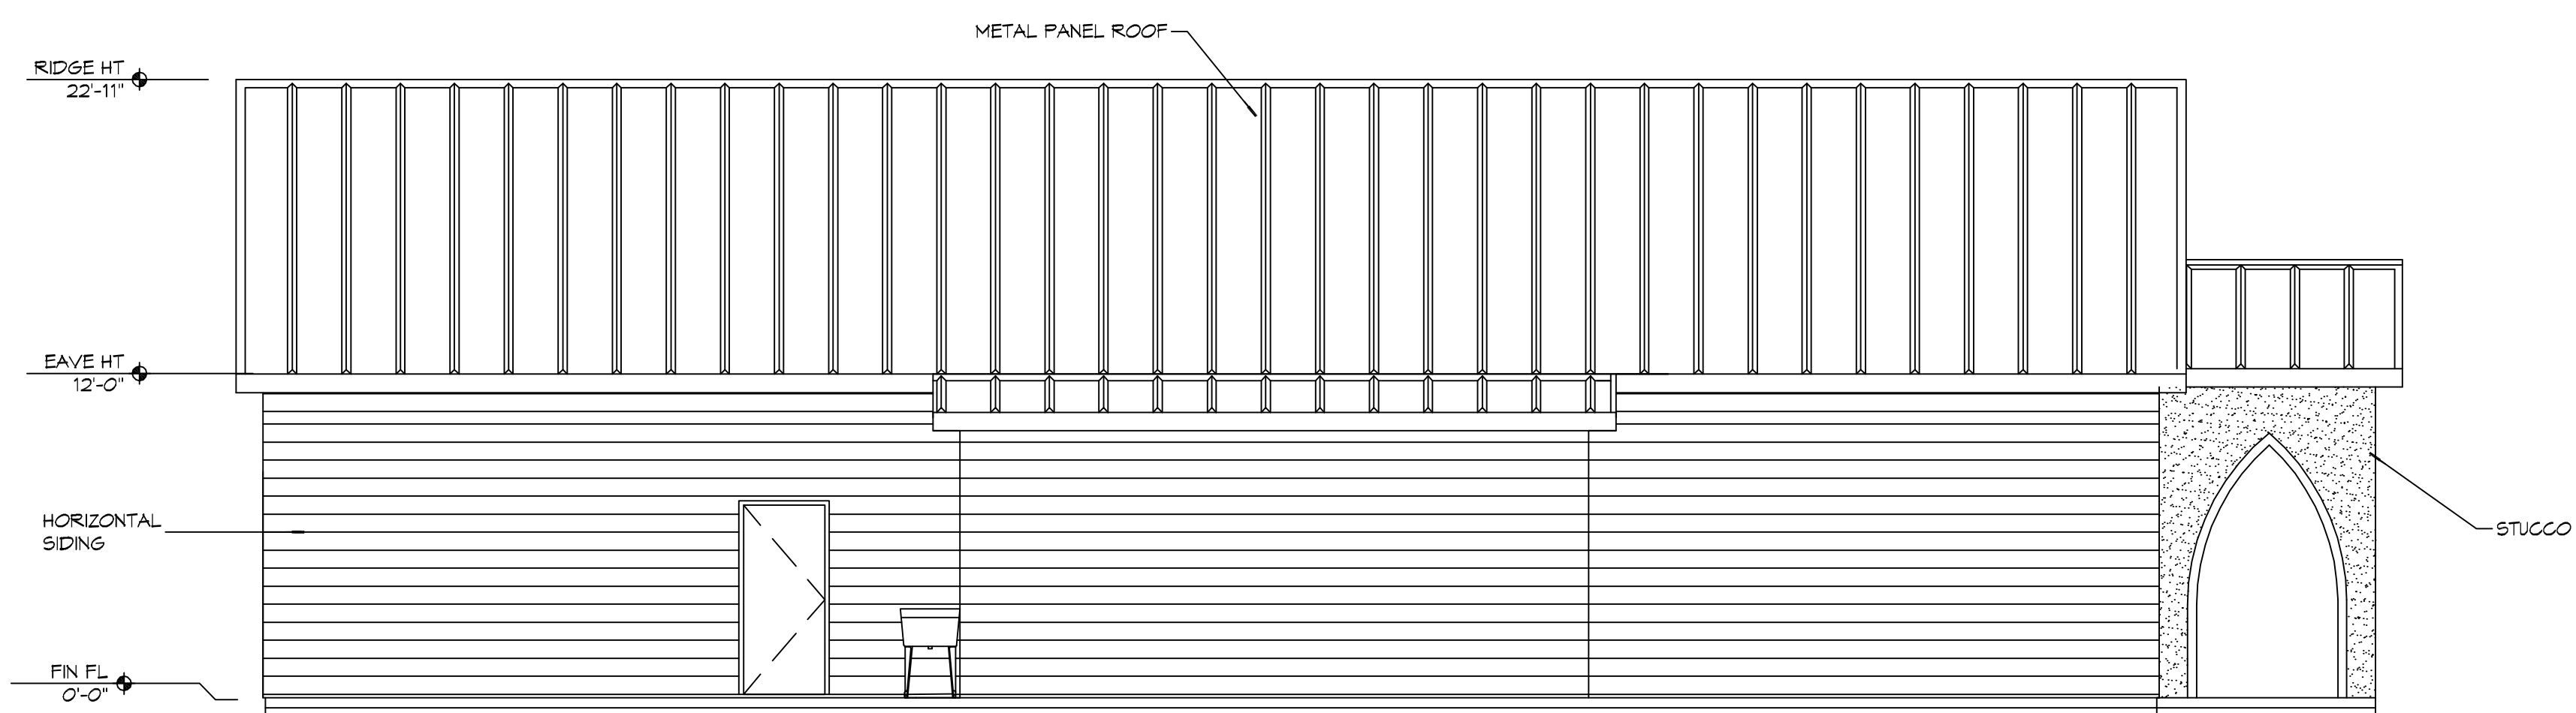


9 EXTERIOR ELEVATION
SCALE: 3/16" = 1'-0"
N

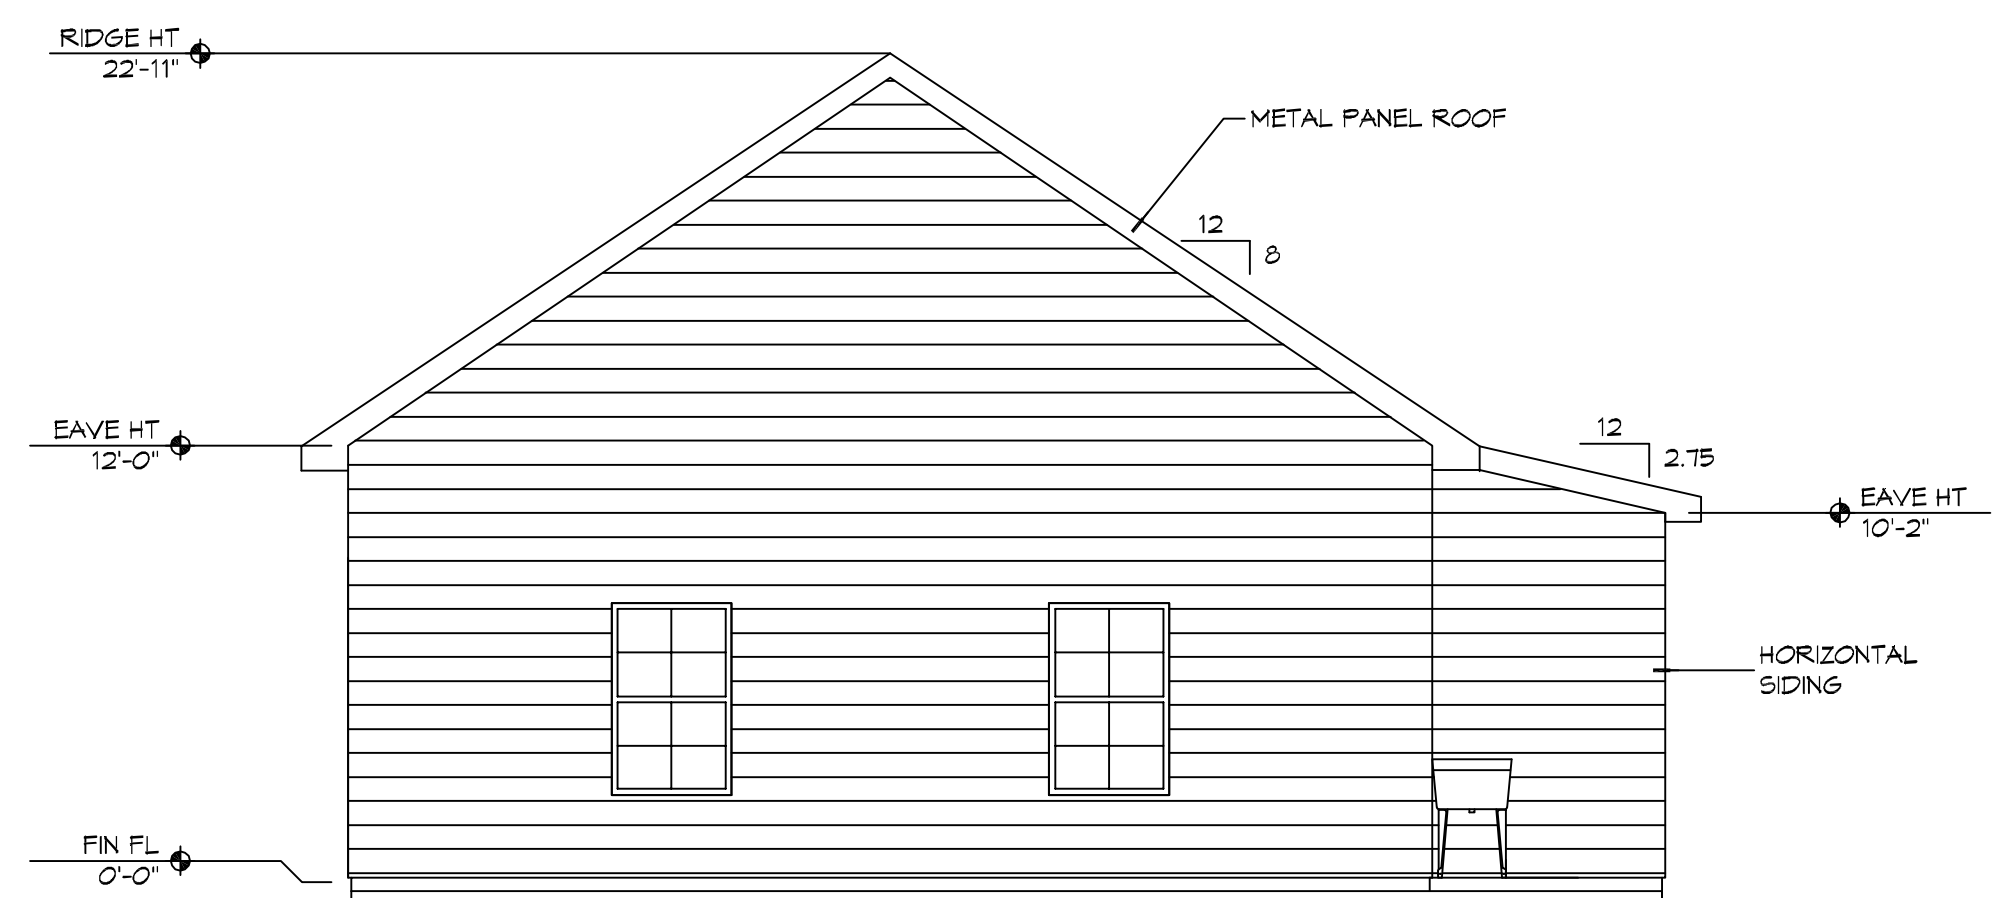

8 EXTERIOR ELEVATION
SCALE: 3/16" = 1'-0"
N NORTH EAST

DAMMON ENGINEERING, INC.
LOUISIANA & MISSISSIPPI
www.dammonengineering.com
554 Old Spanish Trail
Slidell, LA 70458
PH: 985.649.5832

#	DESCRIPTION	DATE

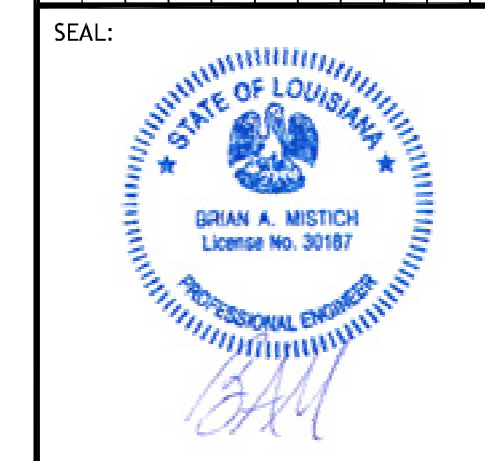

MULTI-PURPOSE BUILDING
OF OUR LADY OF A

6610 VORTSCH ROAD
LACOMBE, LOUISIANA 70445
JOB No: 2710 DATE: 07-15-2020
DRAWN BY: RLD CHECKED BY: CKD

SHEET TITLE:
EXTERIOR ELEVATIONS

DRAWING NUMBER:
A103