


FILE NAME: \A- CHURCH\New Home Community Church - 06\01\2016\02\2016.dwg PLOT DATE: 12/17/2016 PLOT TIME: 12:17:20 PM PLOT BY: JAS

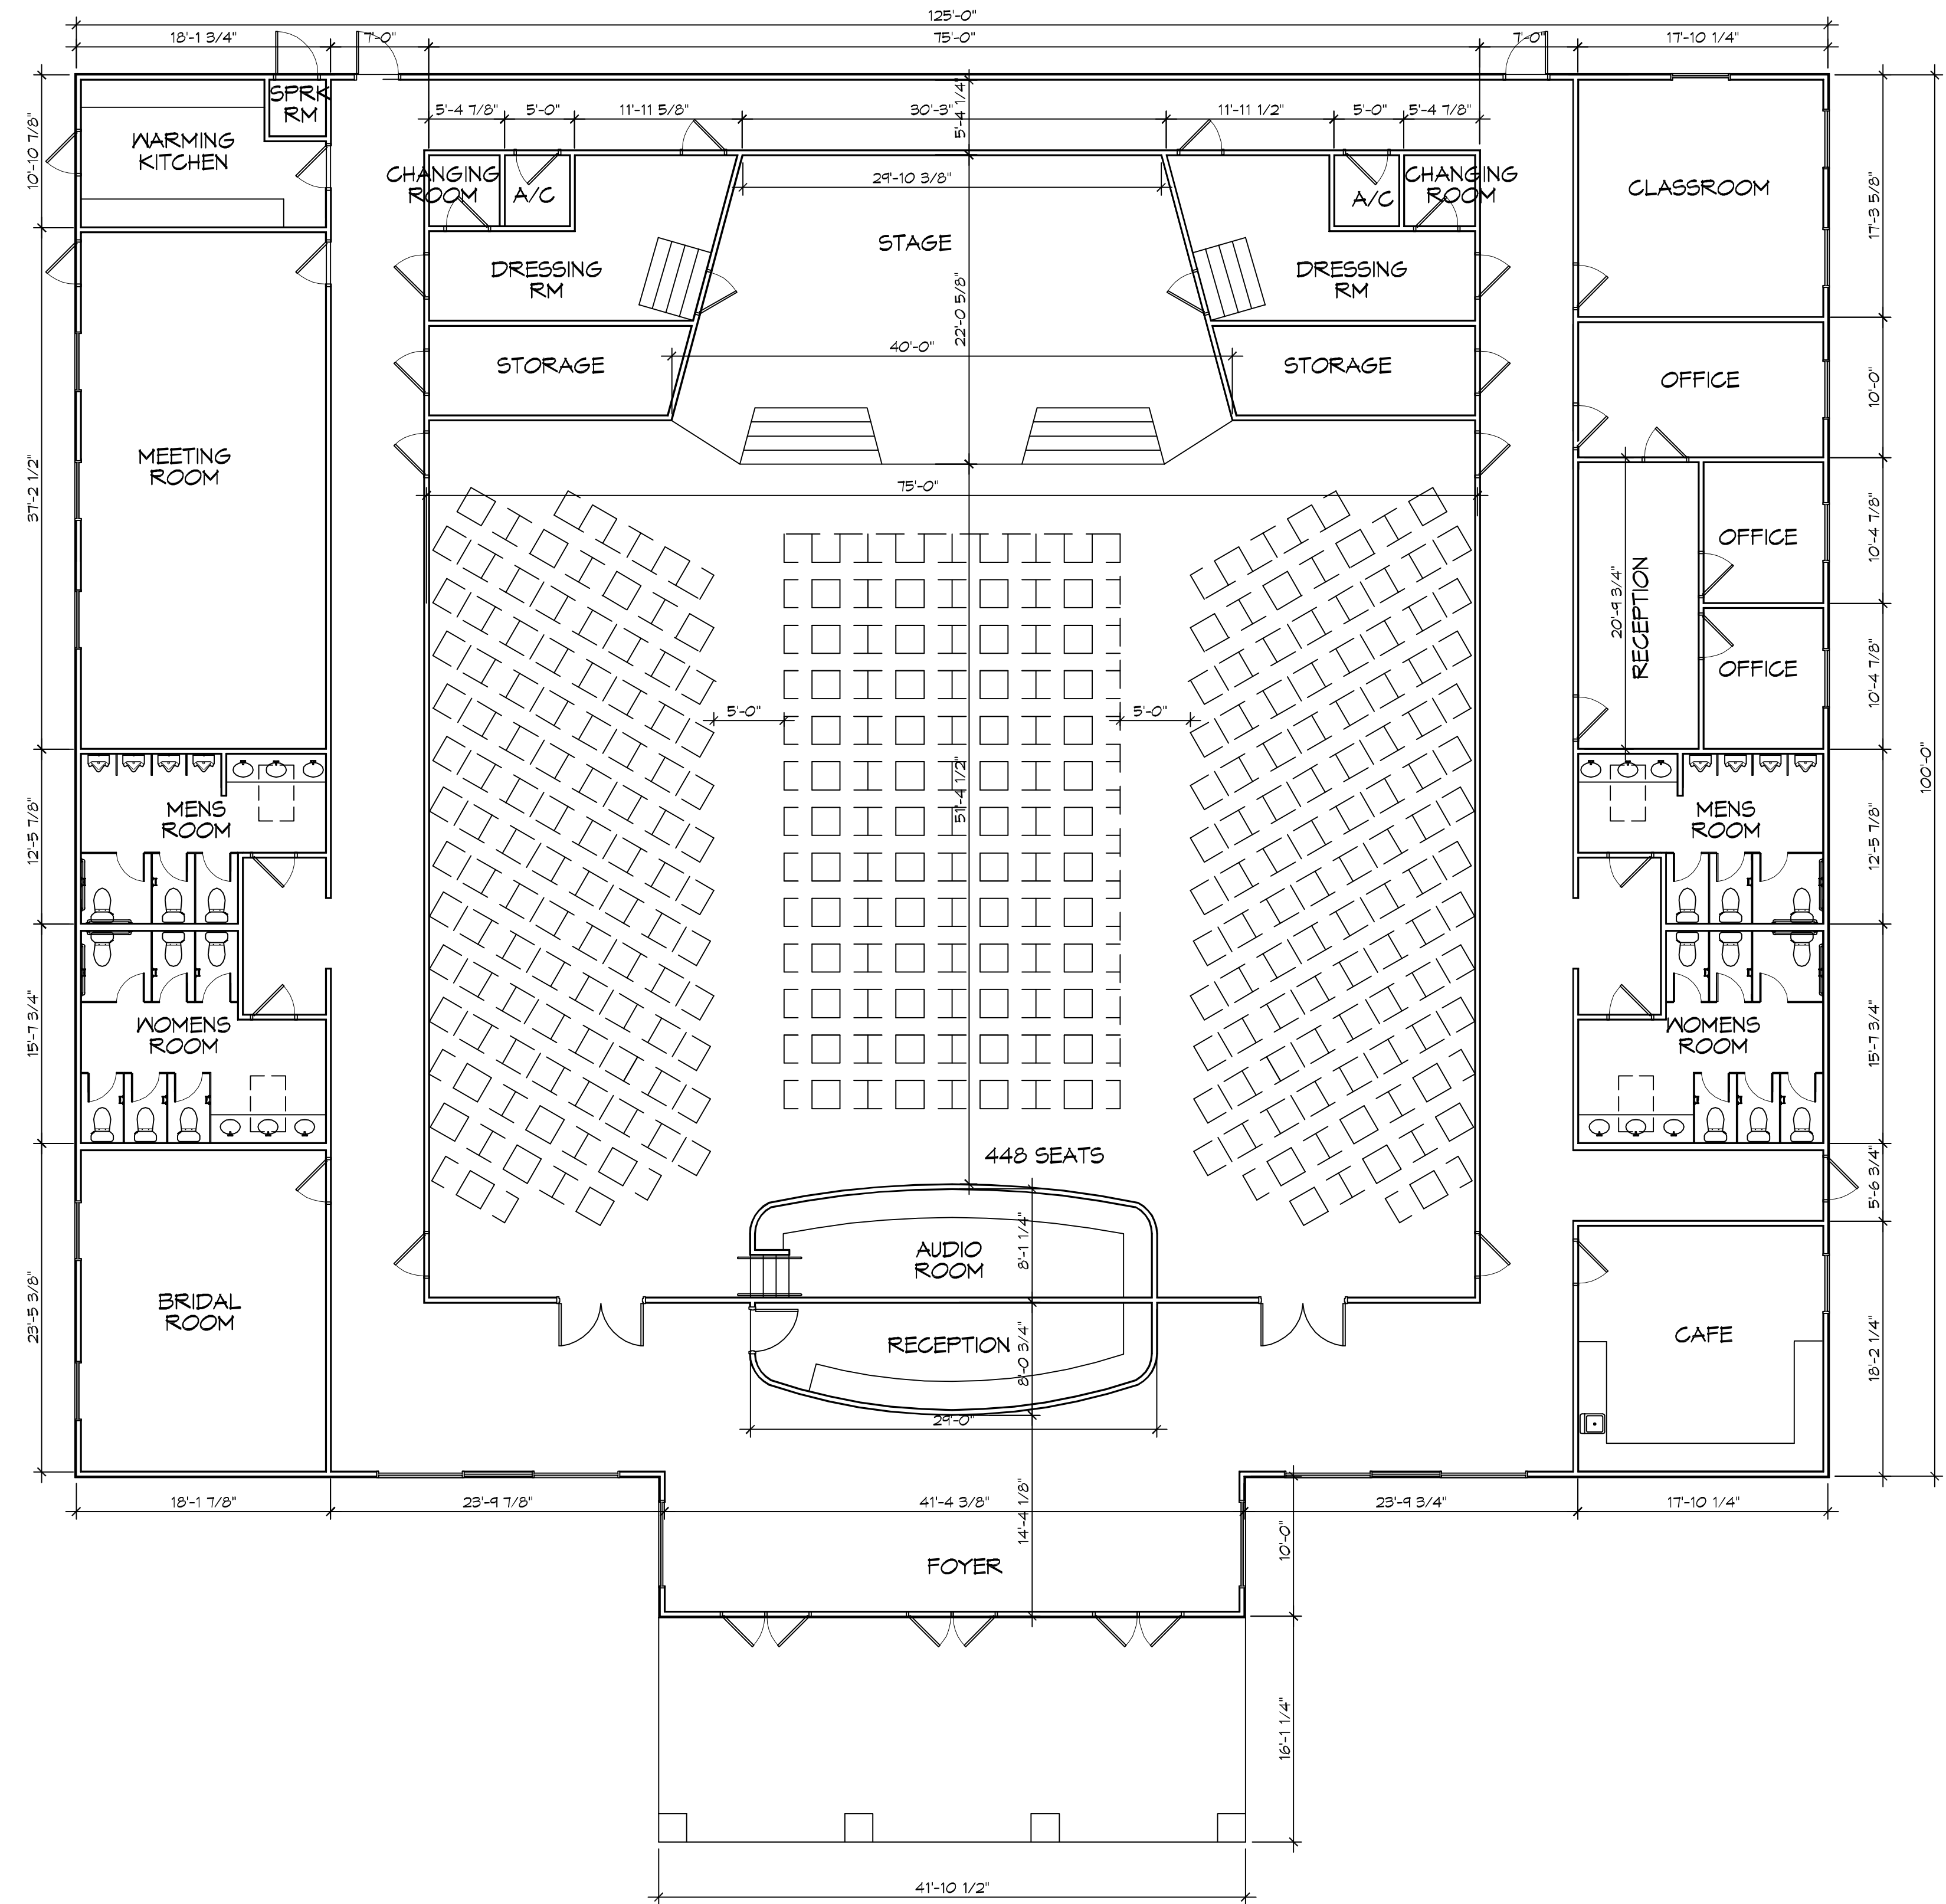

1 FLOOR PLAN
 SCALE: 1/8"=1'-0"

DAMMON
ENGINEERING, INC.
 LOUISIANA & MISSISSIPPI

www.dammonengineering.com
 info@dammonengineering.com
 Chief Engineer: Brian Mlatich, PE
 554 Old Spanish Trail
 Slidell, LA 70668
 PH: 985.649.5832 F: 985.641.9950

#	DESCRIPTION	DATE

**NEW HOPE
 ZION CHURCH**

VETERANS BLVD
 KEENE, LA


JOB No: 2014 DATE: 12/17/2014
 DRAWN BY: RLD CHECKED BY: JAS

SHEET TITLE:
 FLOOR PLAN


DRAWING NUMBER:

A101

FILE NAME: A:_CADD\2014\New Hope Community Church - 000\Civil\Exterior\A102 - Elevations.dwg PLOT DATE: 8/2/16 PLOTTED: 8/2/16 11:21:54 AM

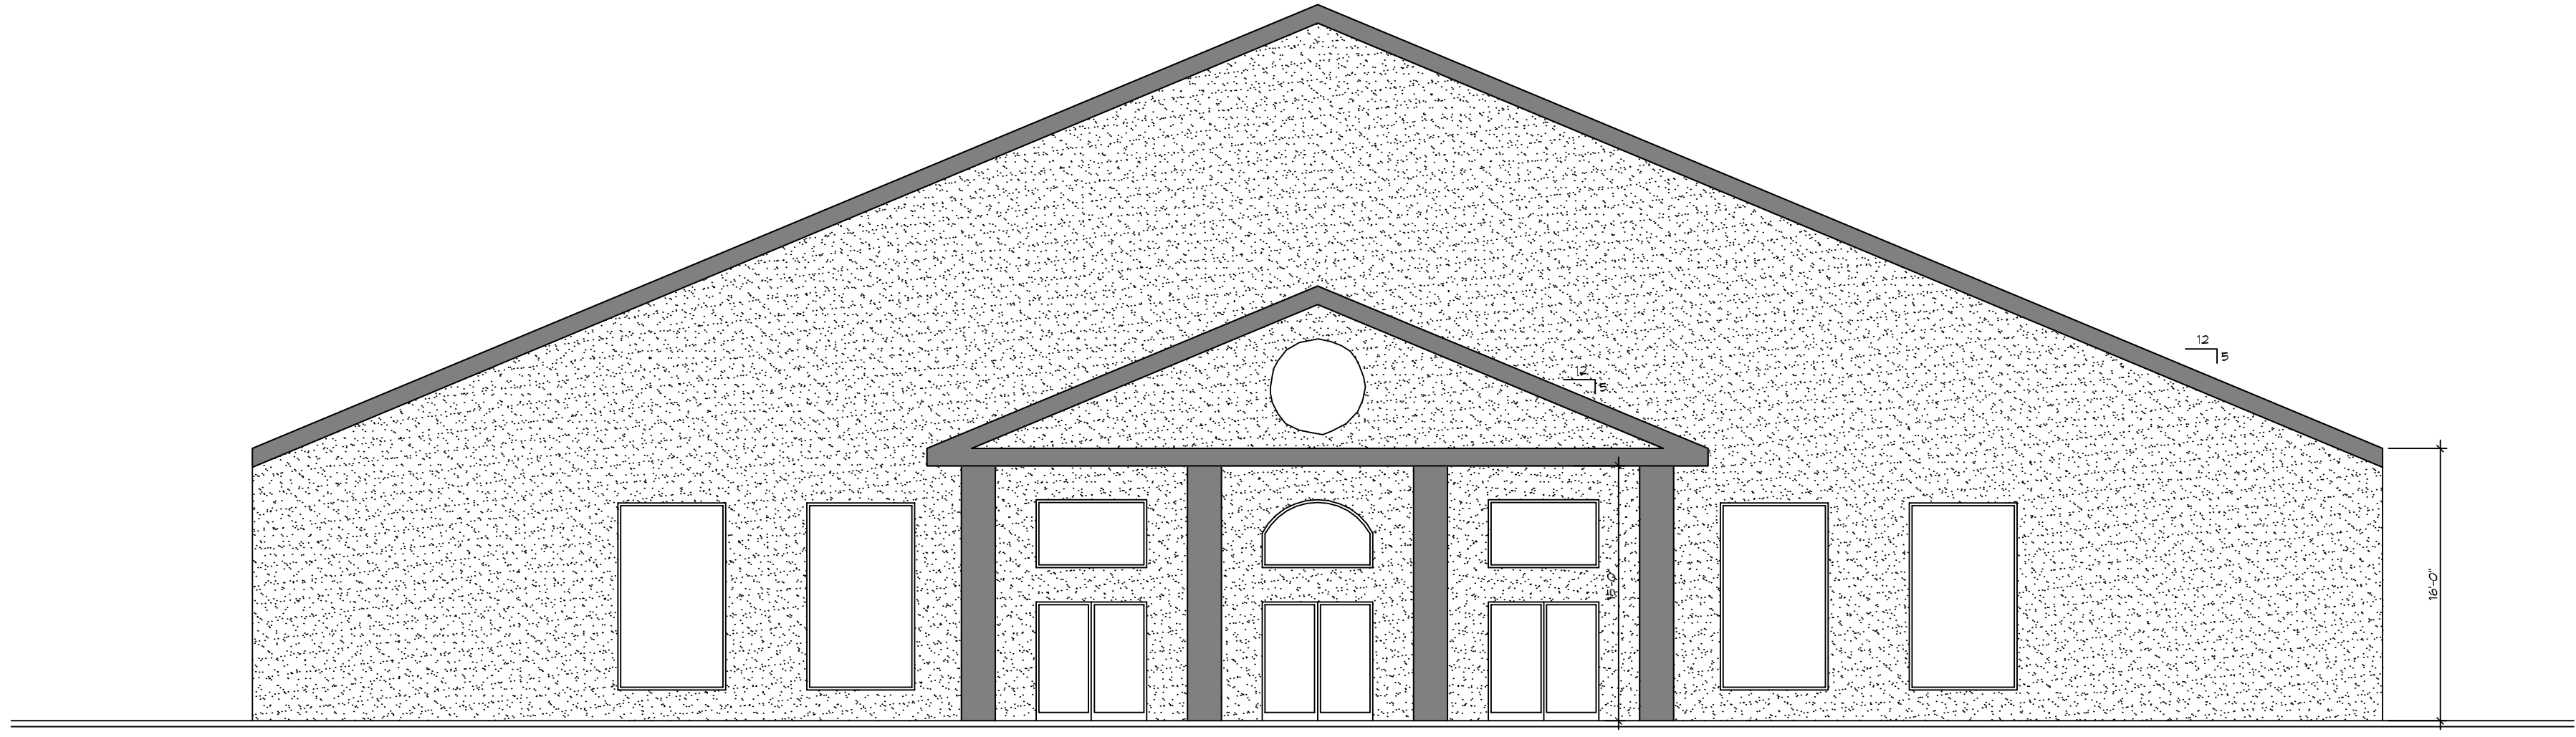

2 FRONT ELEVATION
SCALE: 1/8"=1'-0"

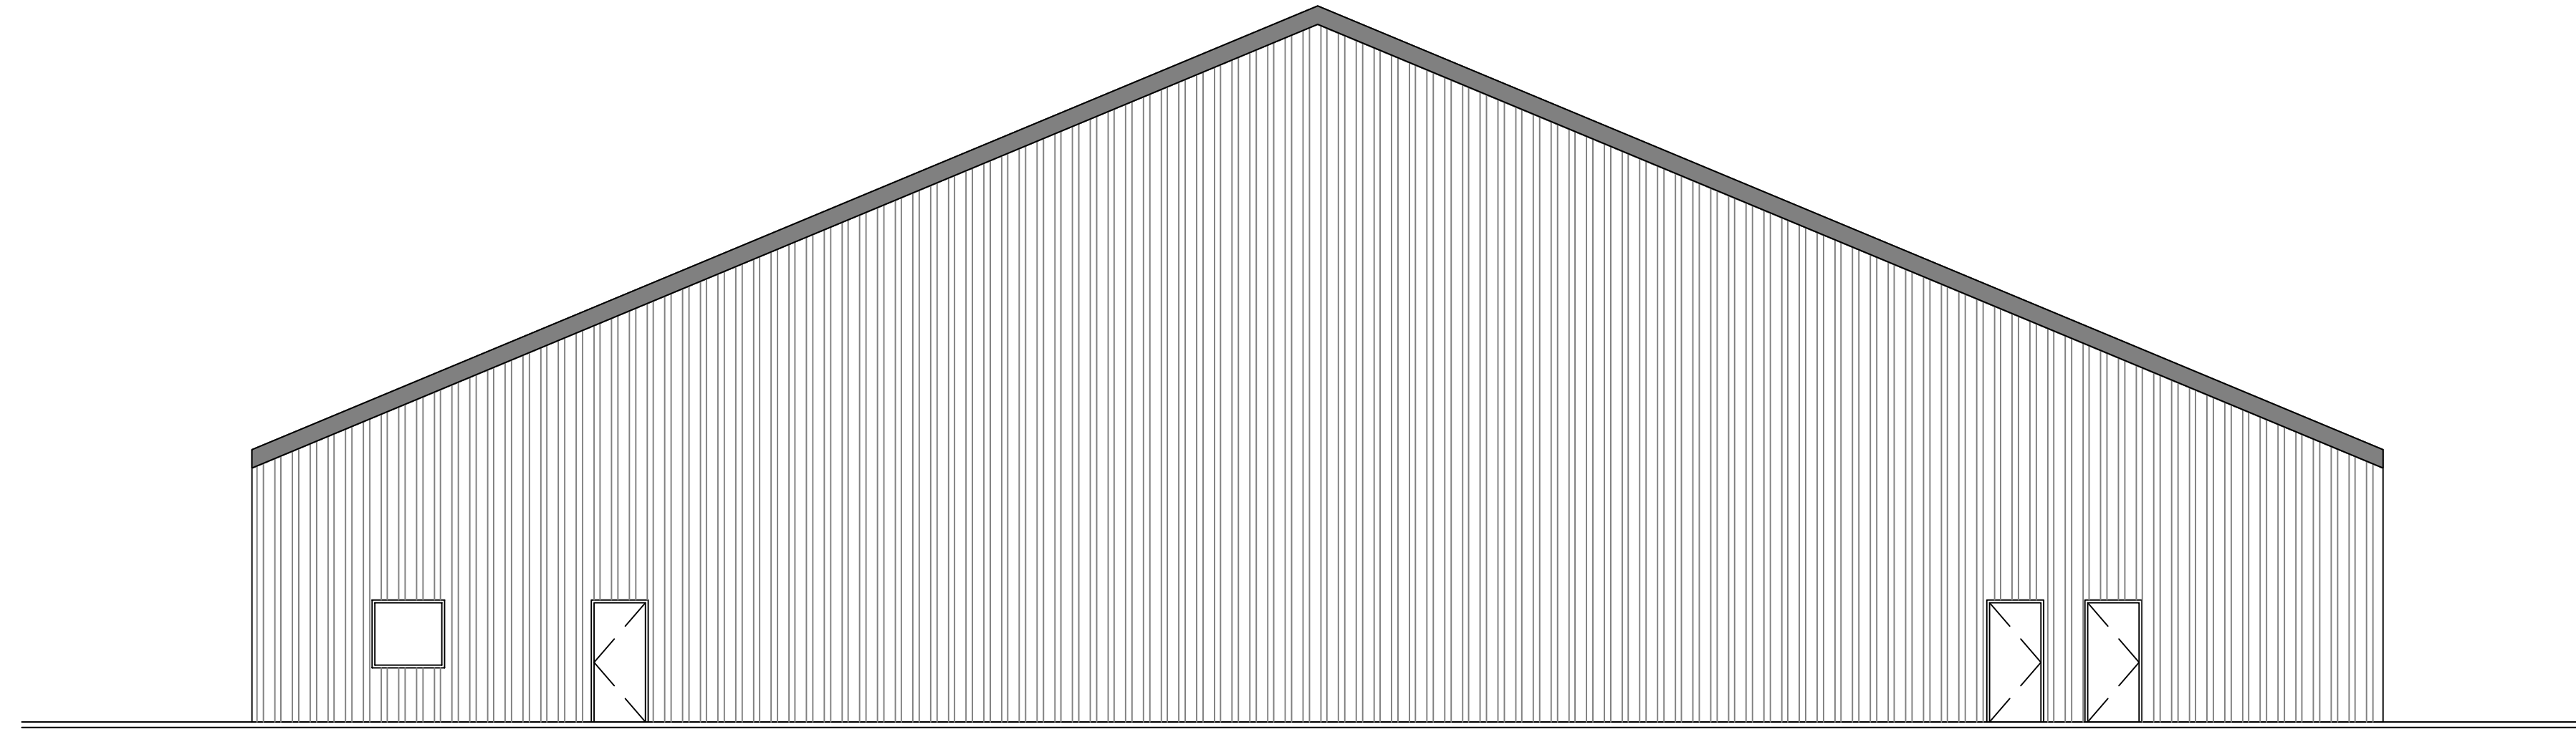

3 REAR ELEVATION
SCALE: 1/8"=1'-0"

DAMMON
ENGINEERING, INC.
LOUISIANA & MISSISSIPPI

www.dammonengineering.com
info@dammonengineering.com
PH: 985.649.5832 F: 985.641.5950
Chief Engineer: Brian Mitich, PE
554 Old Spanish Trail
Slidell, LA 70668

#	DESCRIPTION	DATE


**NEW HOPE Y
MEMORIAL
CHURCH**
VETERANS BLVD
KEENEE, LA
JOB No: 2014 DATE: 12/17/2014
DRAWN BY: RLD CHECKED BY: JAS

SHEET TITLE:
**FRONT AND REAR
ELEVATION**


DRAWING NUMBER:

A102

SHEET No: 1 of 3

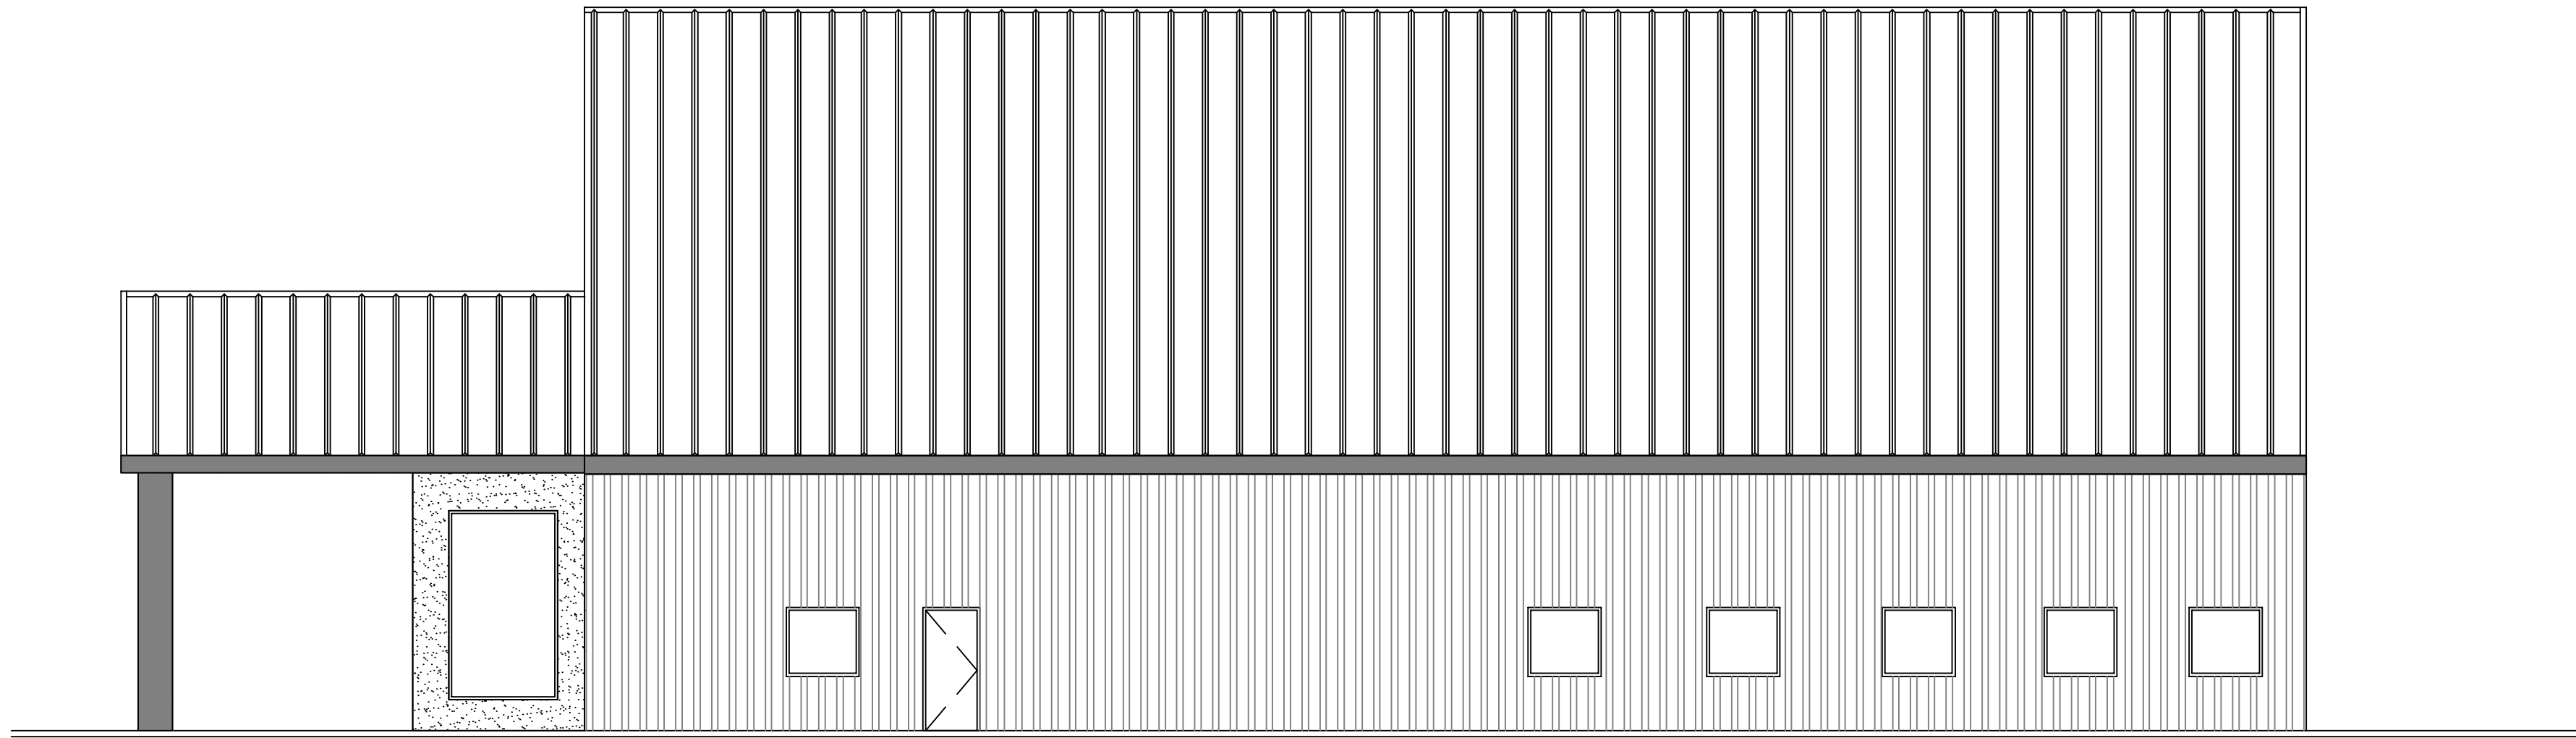

4 RIGHT ELEVATION
SCALE: 1/8"=1'-0"

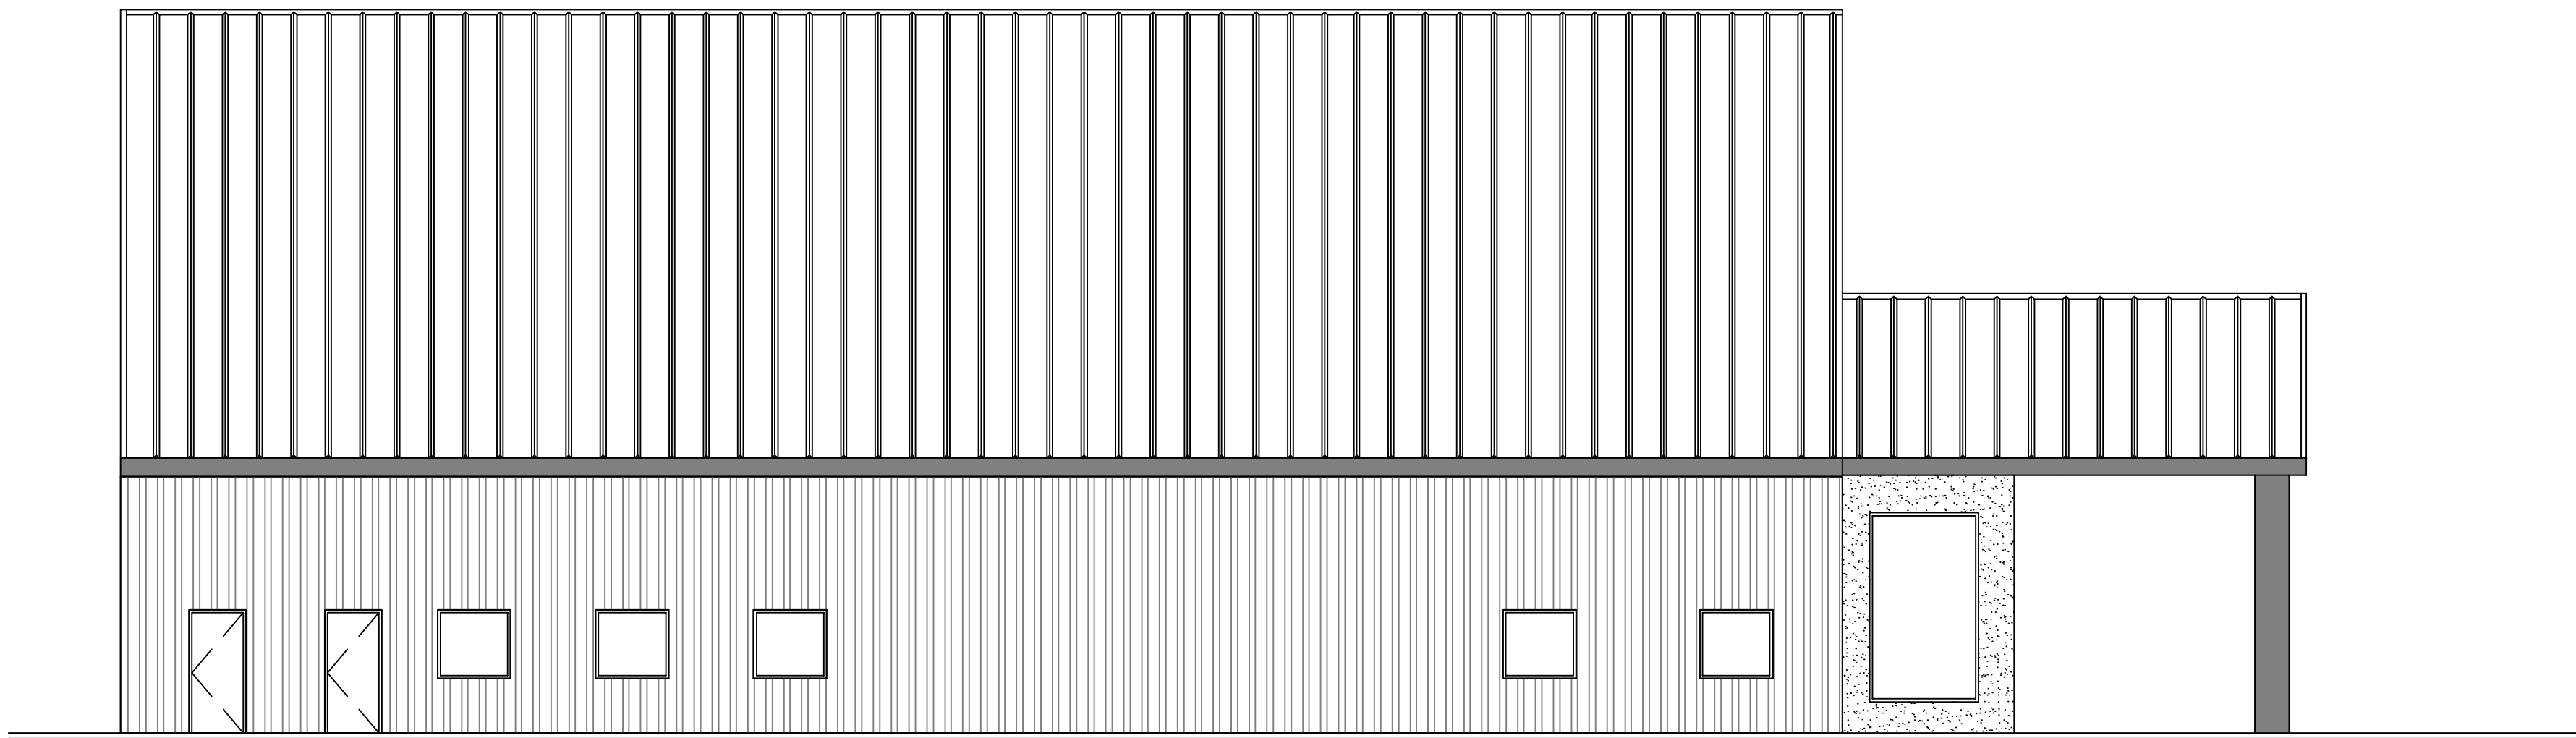

5 LEFT ELEVATION
SCALE: 1/8"=1'-0"

DAMMON
ENGINEERING, INC.
LOUISIANA & MISSISSIPPI
www.dammonengineering.com
info@dammonengineering.com
PH: 985.649.5832 F: 985.641.1990
Chief Engineer: Brian Mbatich, PE
554 Old Spanish Trail
Slidell, LA 70668

#	DESCRIPTION	DATE

VETERANS BLVD
KEENERS, LA

NEW HOPE
COMMUNITY
CHURCH

JOB No: 2019 | DATE: 12/17/2019
DRAWN BY: RLD | CHECKED BY: JAS

SHEET TITLE:
SIDE
ELEVATIONS

DRAWING NUMBER:
A103

SHEET No: 11 of 10