
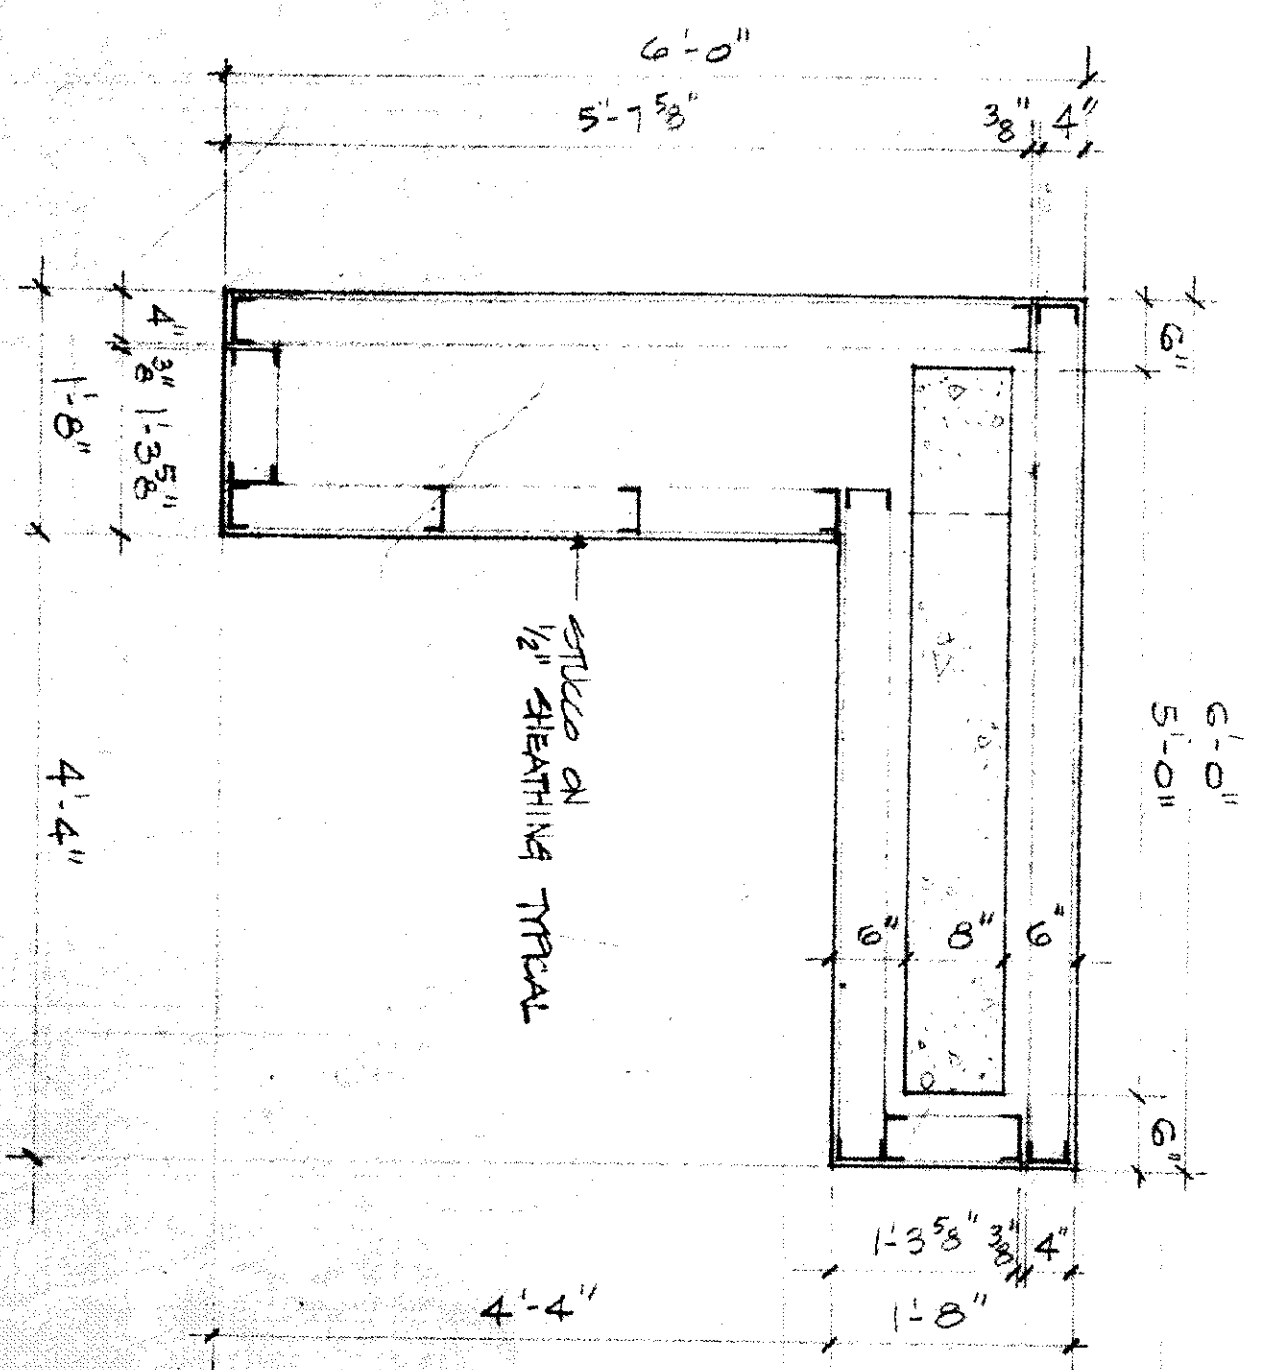
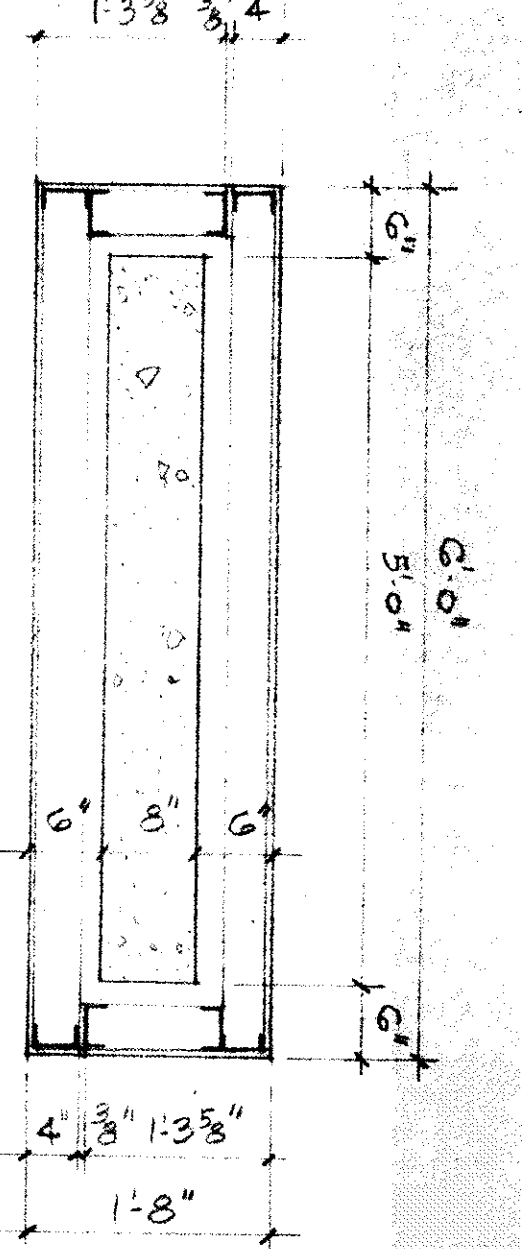
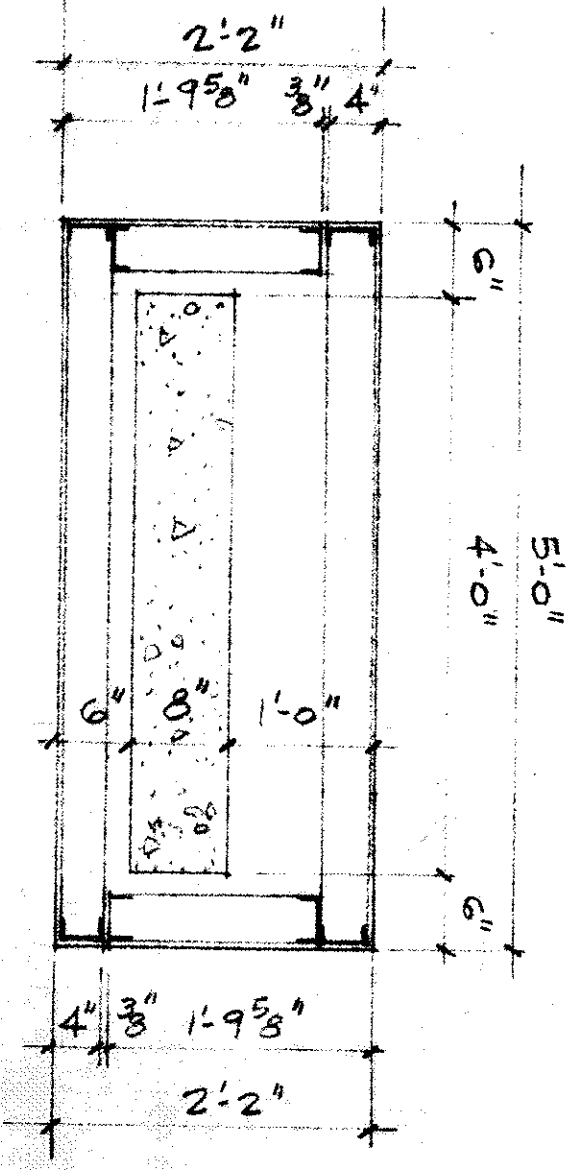
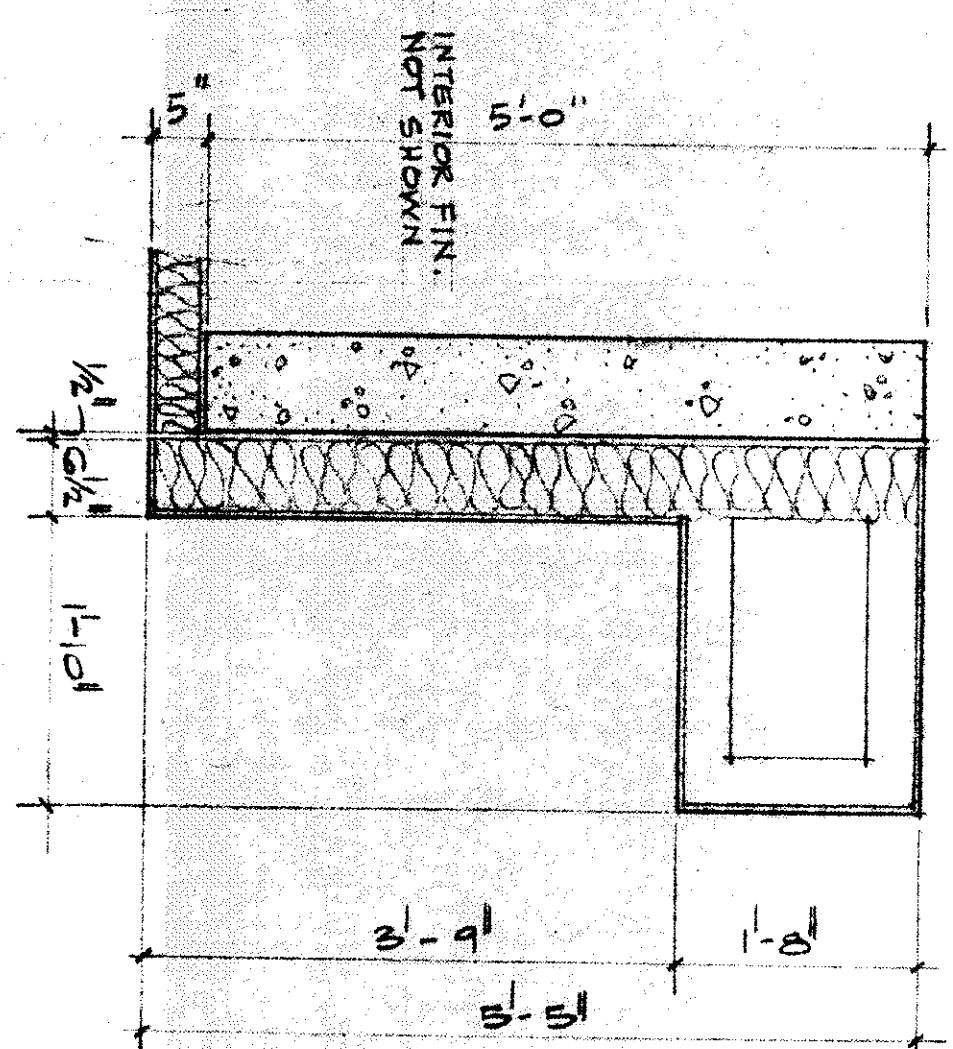


FIRST FLOOR PLAN

SCALE: 1/8" = 1'-0"

- PLAN NOTES:
1. UNLESS OTHERWISE NOTED, ALL DIMENSIONS ARE TO FACE OF CURB COLUMN, FACE OF CASEWORK, OR METAL STUD PARTITION.
 2. SEE SHEET A-1 FOR DETAILS TO BE FINISHED.

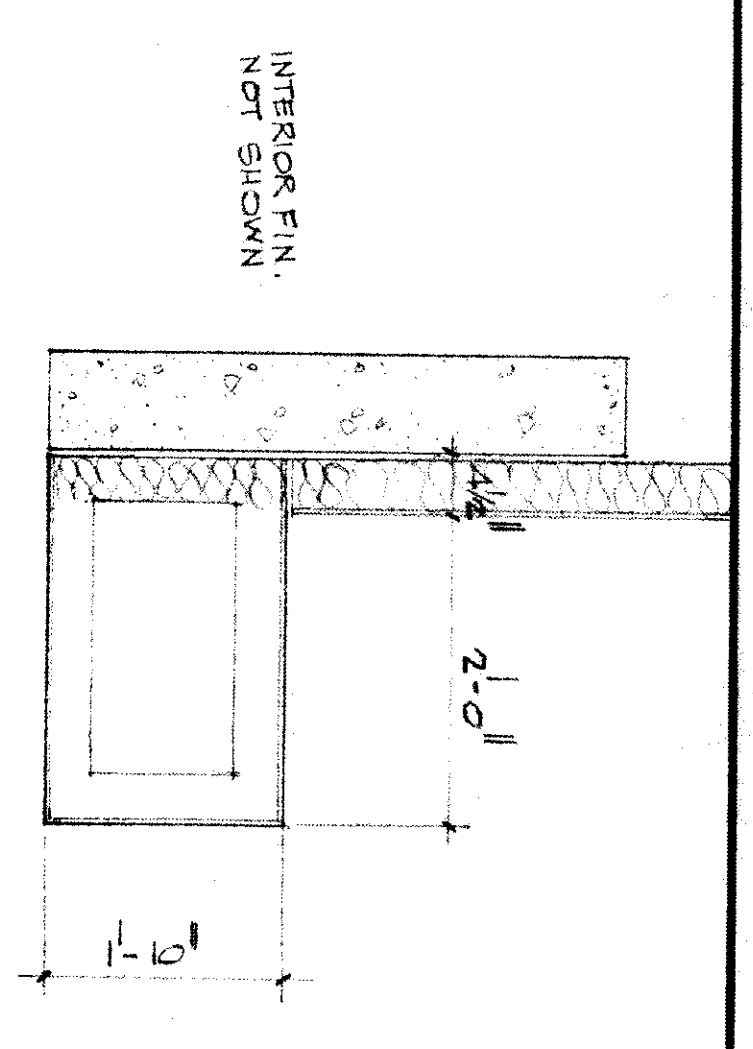


NOTICE
This drawing is the exclusive property of Parker-Croston Associates and shall not be used nor reproduced for any purpose without the expressed written consent of Parker-Croston Associates.

APPROVED: [Signature]
DATE: 11-1-75

FOREST TOWERS EAST APARTMENTS
for
FOREST TOWERS EAST INC.
NEW ORLEANS, LOUISIANA

PARKER - CROSTON ASSOCIATES
ARCHITECTS • ENGINEERS • PLANNERS
FORT WORTH, TEXAS

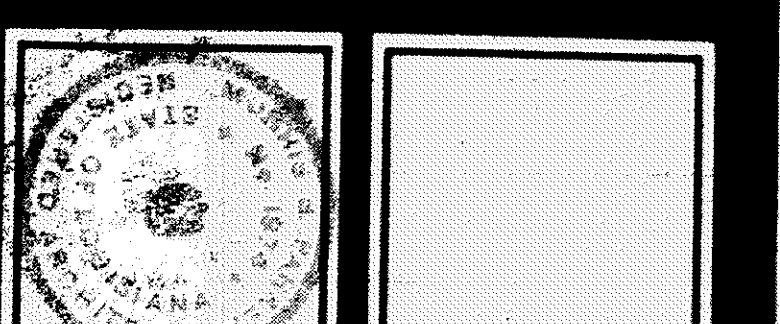

SHEET NO. **A.3**
JOB NO. 7725
DATE 11-1-75
DRAWN WCR
CHECKED PGP

REVISED 7-5-75