
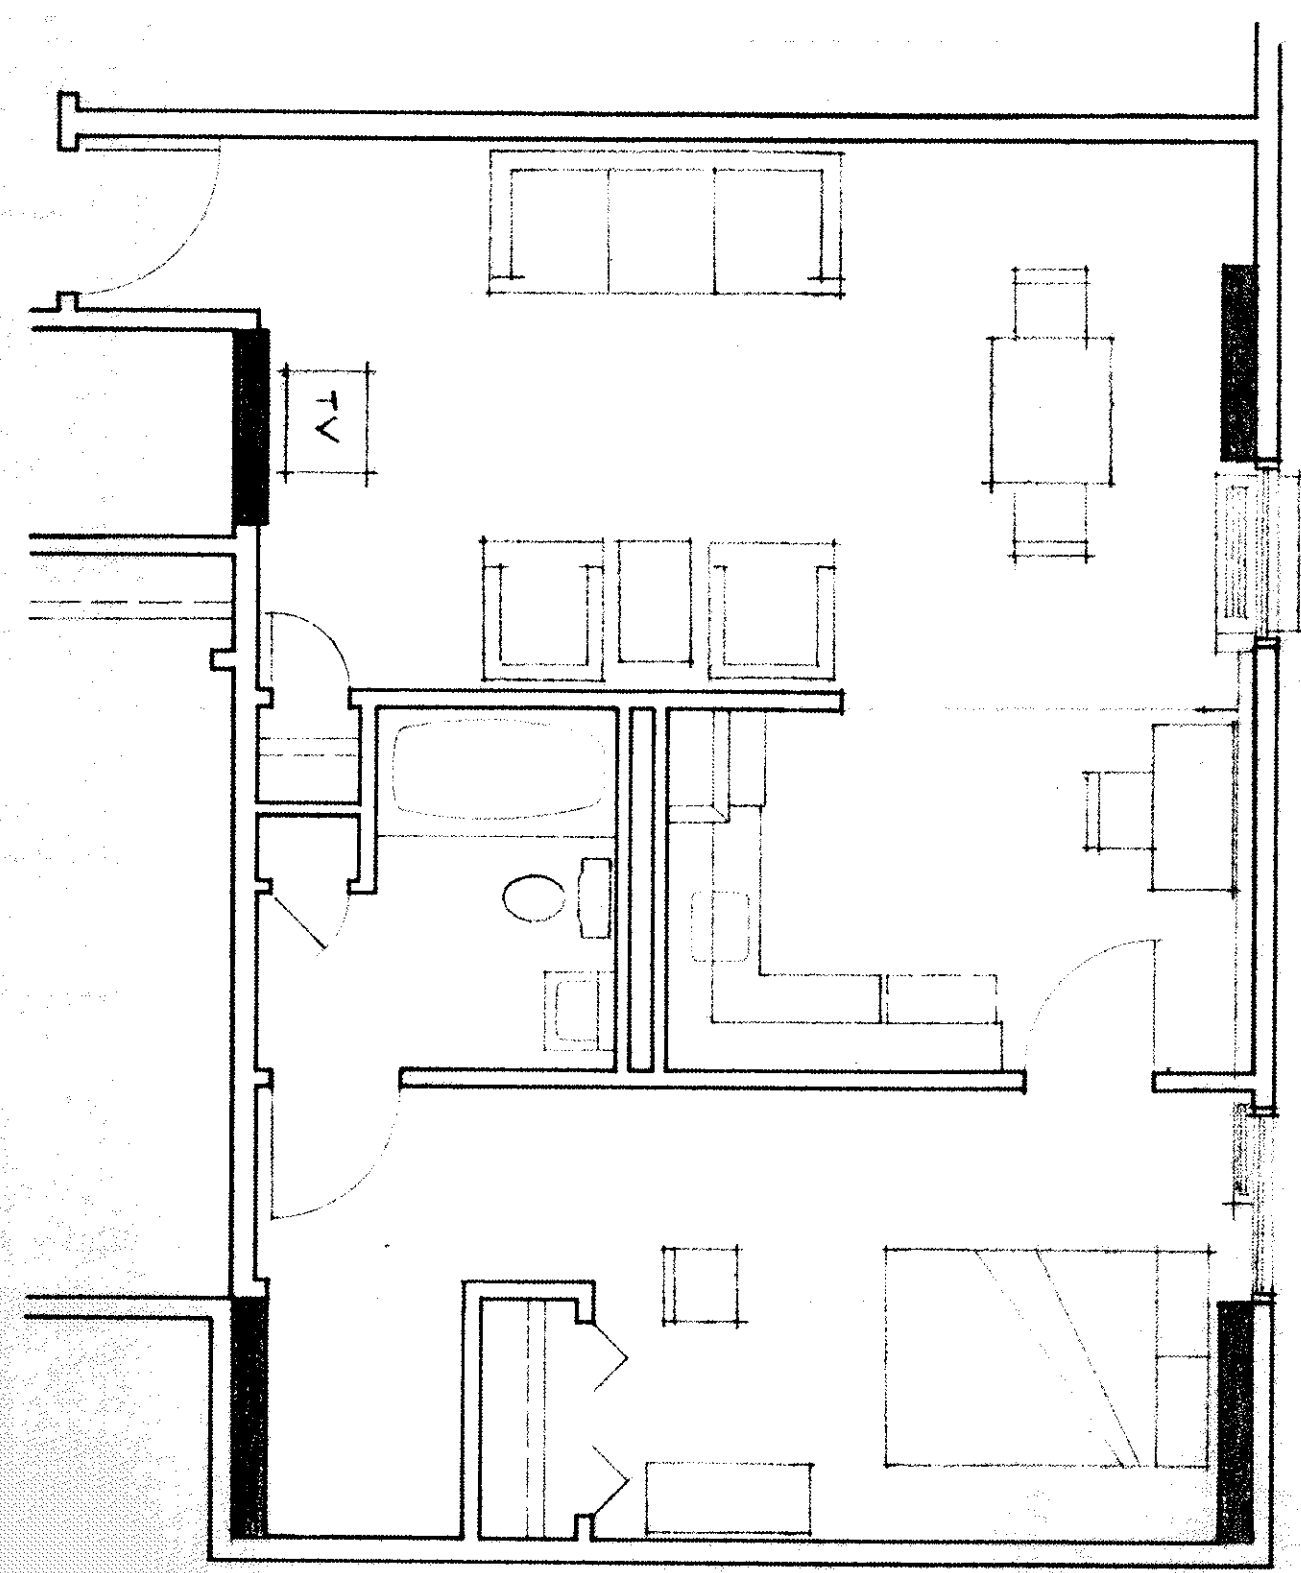


SECOND thru SIXTH FLOOR PLAN


SCALE: 1/8" = 1'-0"

NOTES:


1. DIMENSIONS, CONCRETE NOTES, AND PLAN DIMENSIONS ARE TO FACE OF CONCRETE EQUIPMENT OR FACE OF CONCRETE WALLS.
2. SEE SHEET A-17 FOR LARGER SCALE PLANS OF INDIVIDUAL APARTMENT UNIT TYPES.
3. SEE SHEET A-18 FOR LARGER SCALE PLAN OF THE ELEVATOR STANDBY AREA.
- 4.

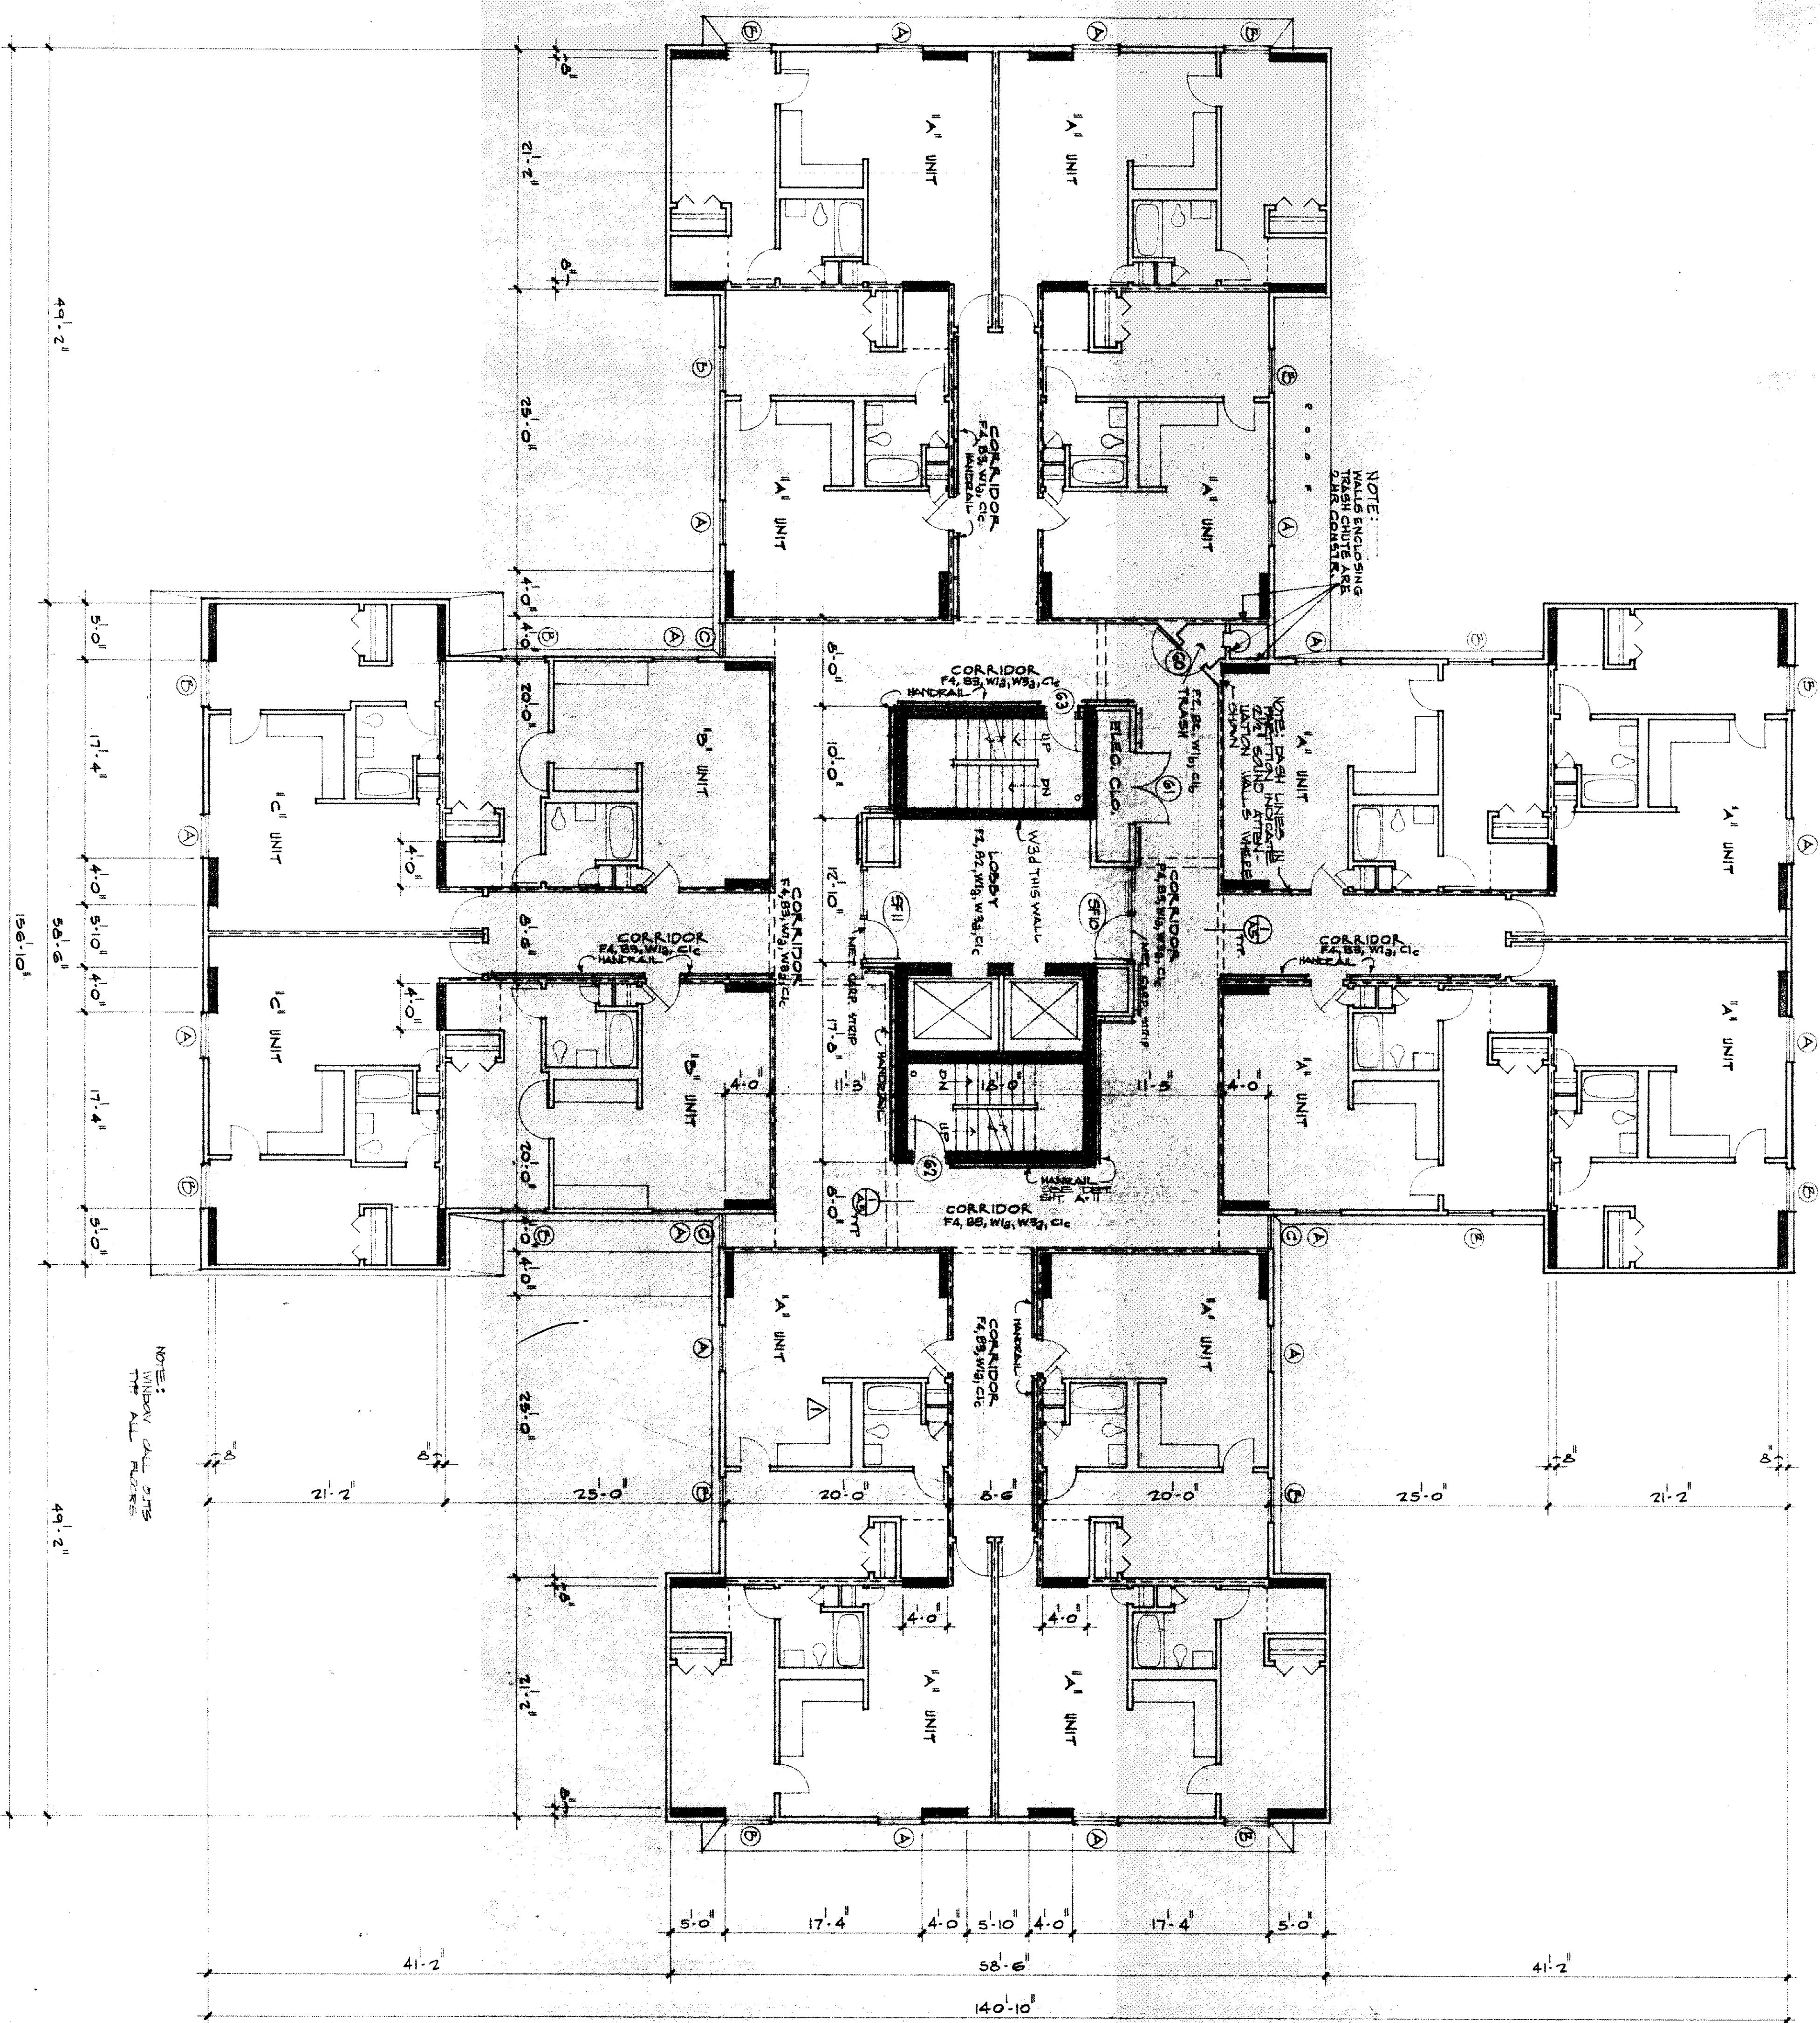

FURNITURE LAYOUT - 1A UNIT
SCALE: 1/4" = 1'-0"

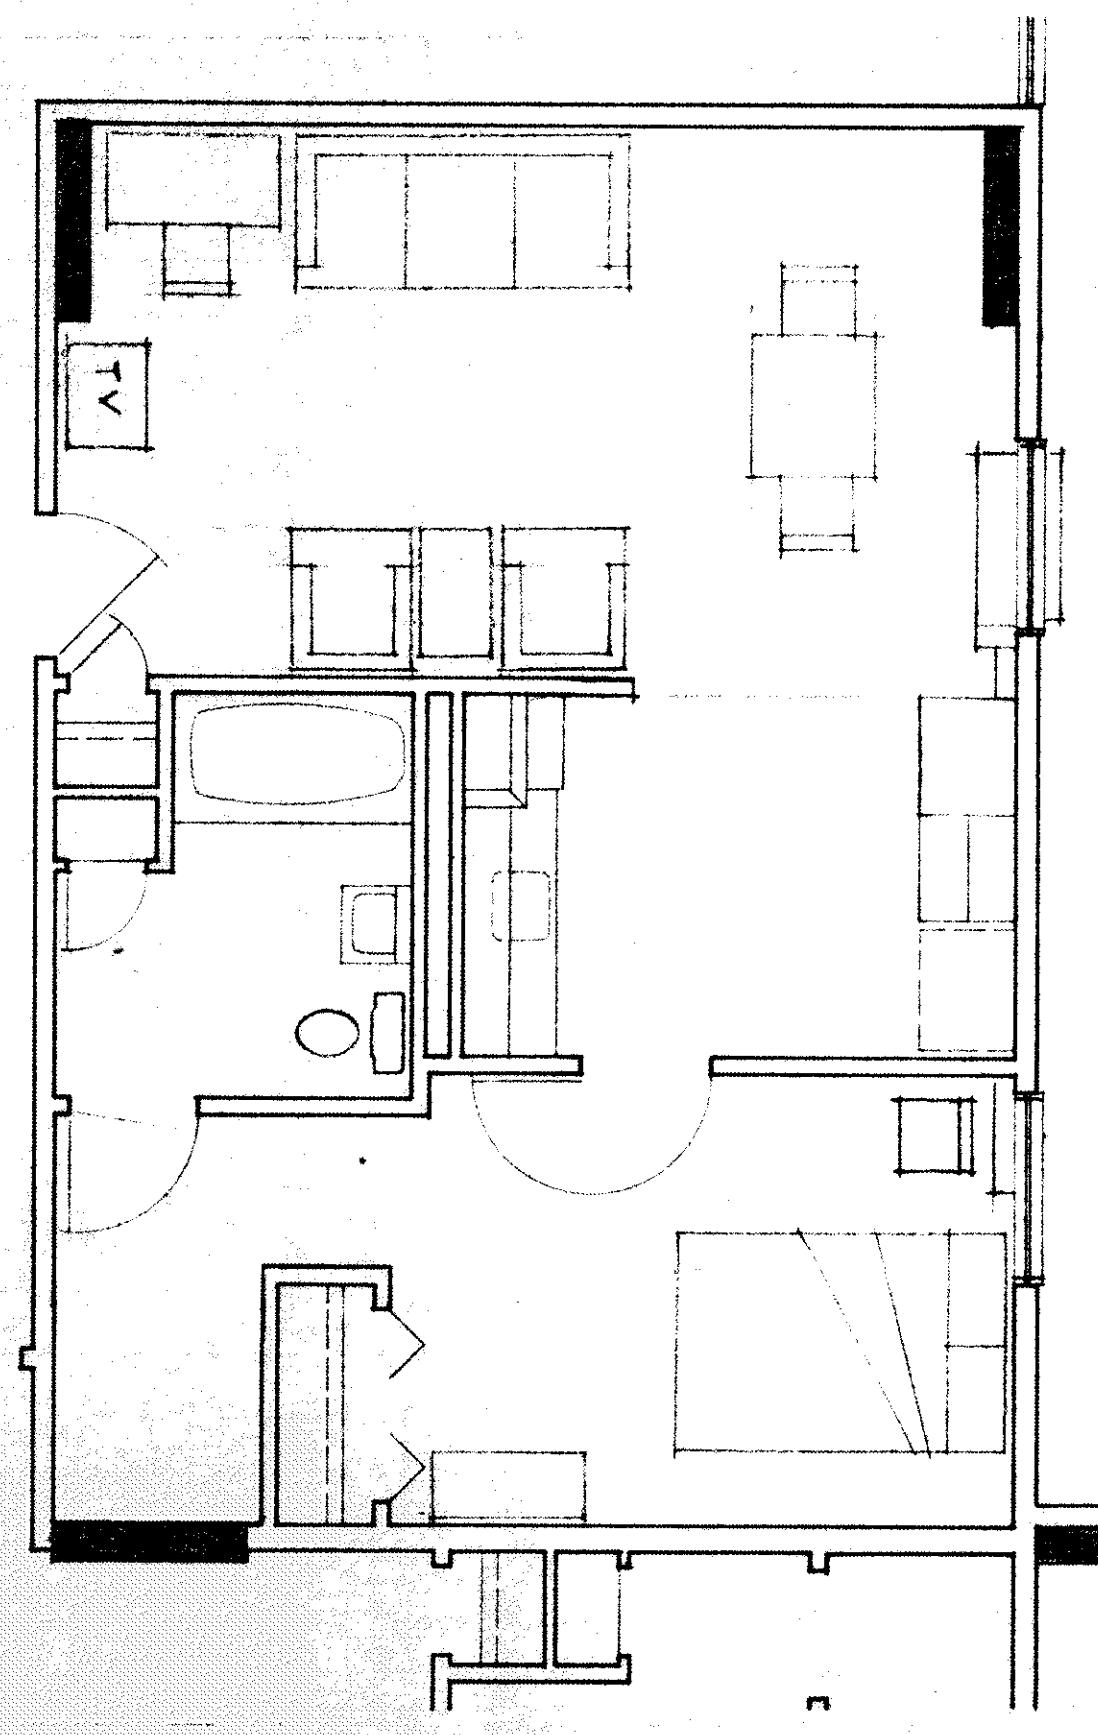

FURNITURE LAYOUT - 1B UNIT
SCALE: 1/4" = 1'-0"

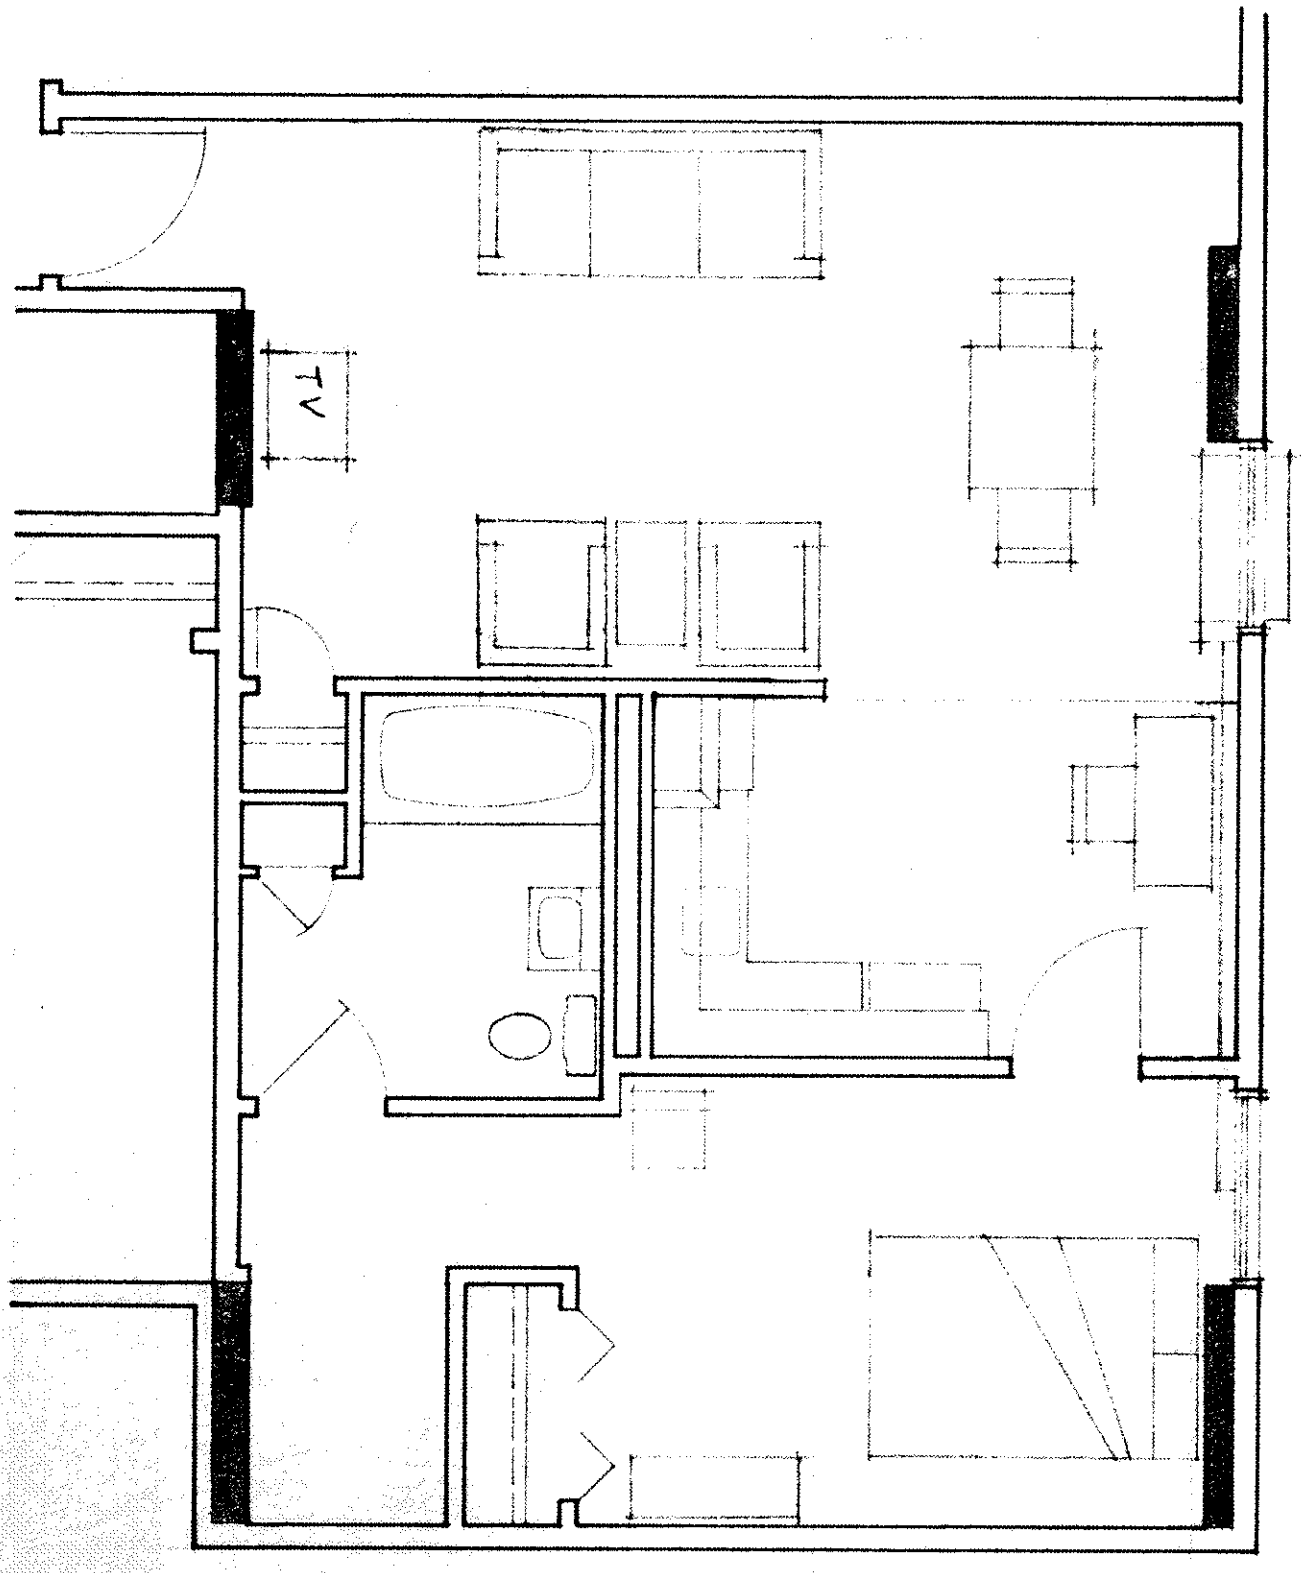

FURNITURE LAYOUT - 1C UNIT
SCALE: 1/4" = 1'-0"

NOTICE
This drawing is the exclusive property of Parker-Croston Associates and shall not be used nor reproduced for any purpose whatsoever without the expressed written consent of Parker-Croston Associates.

Approved: *[Signature]*
MORRIS B. PARKS
REGISTERED ARCHITECT
STATE OF TEXAS, No. 1074

