


SECTION 1001 MECH. AND ELEV. PENTHOUSE
SCALE 3/8" = 1'-0"

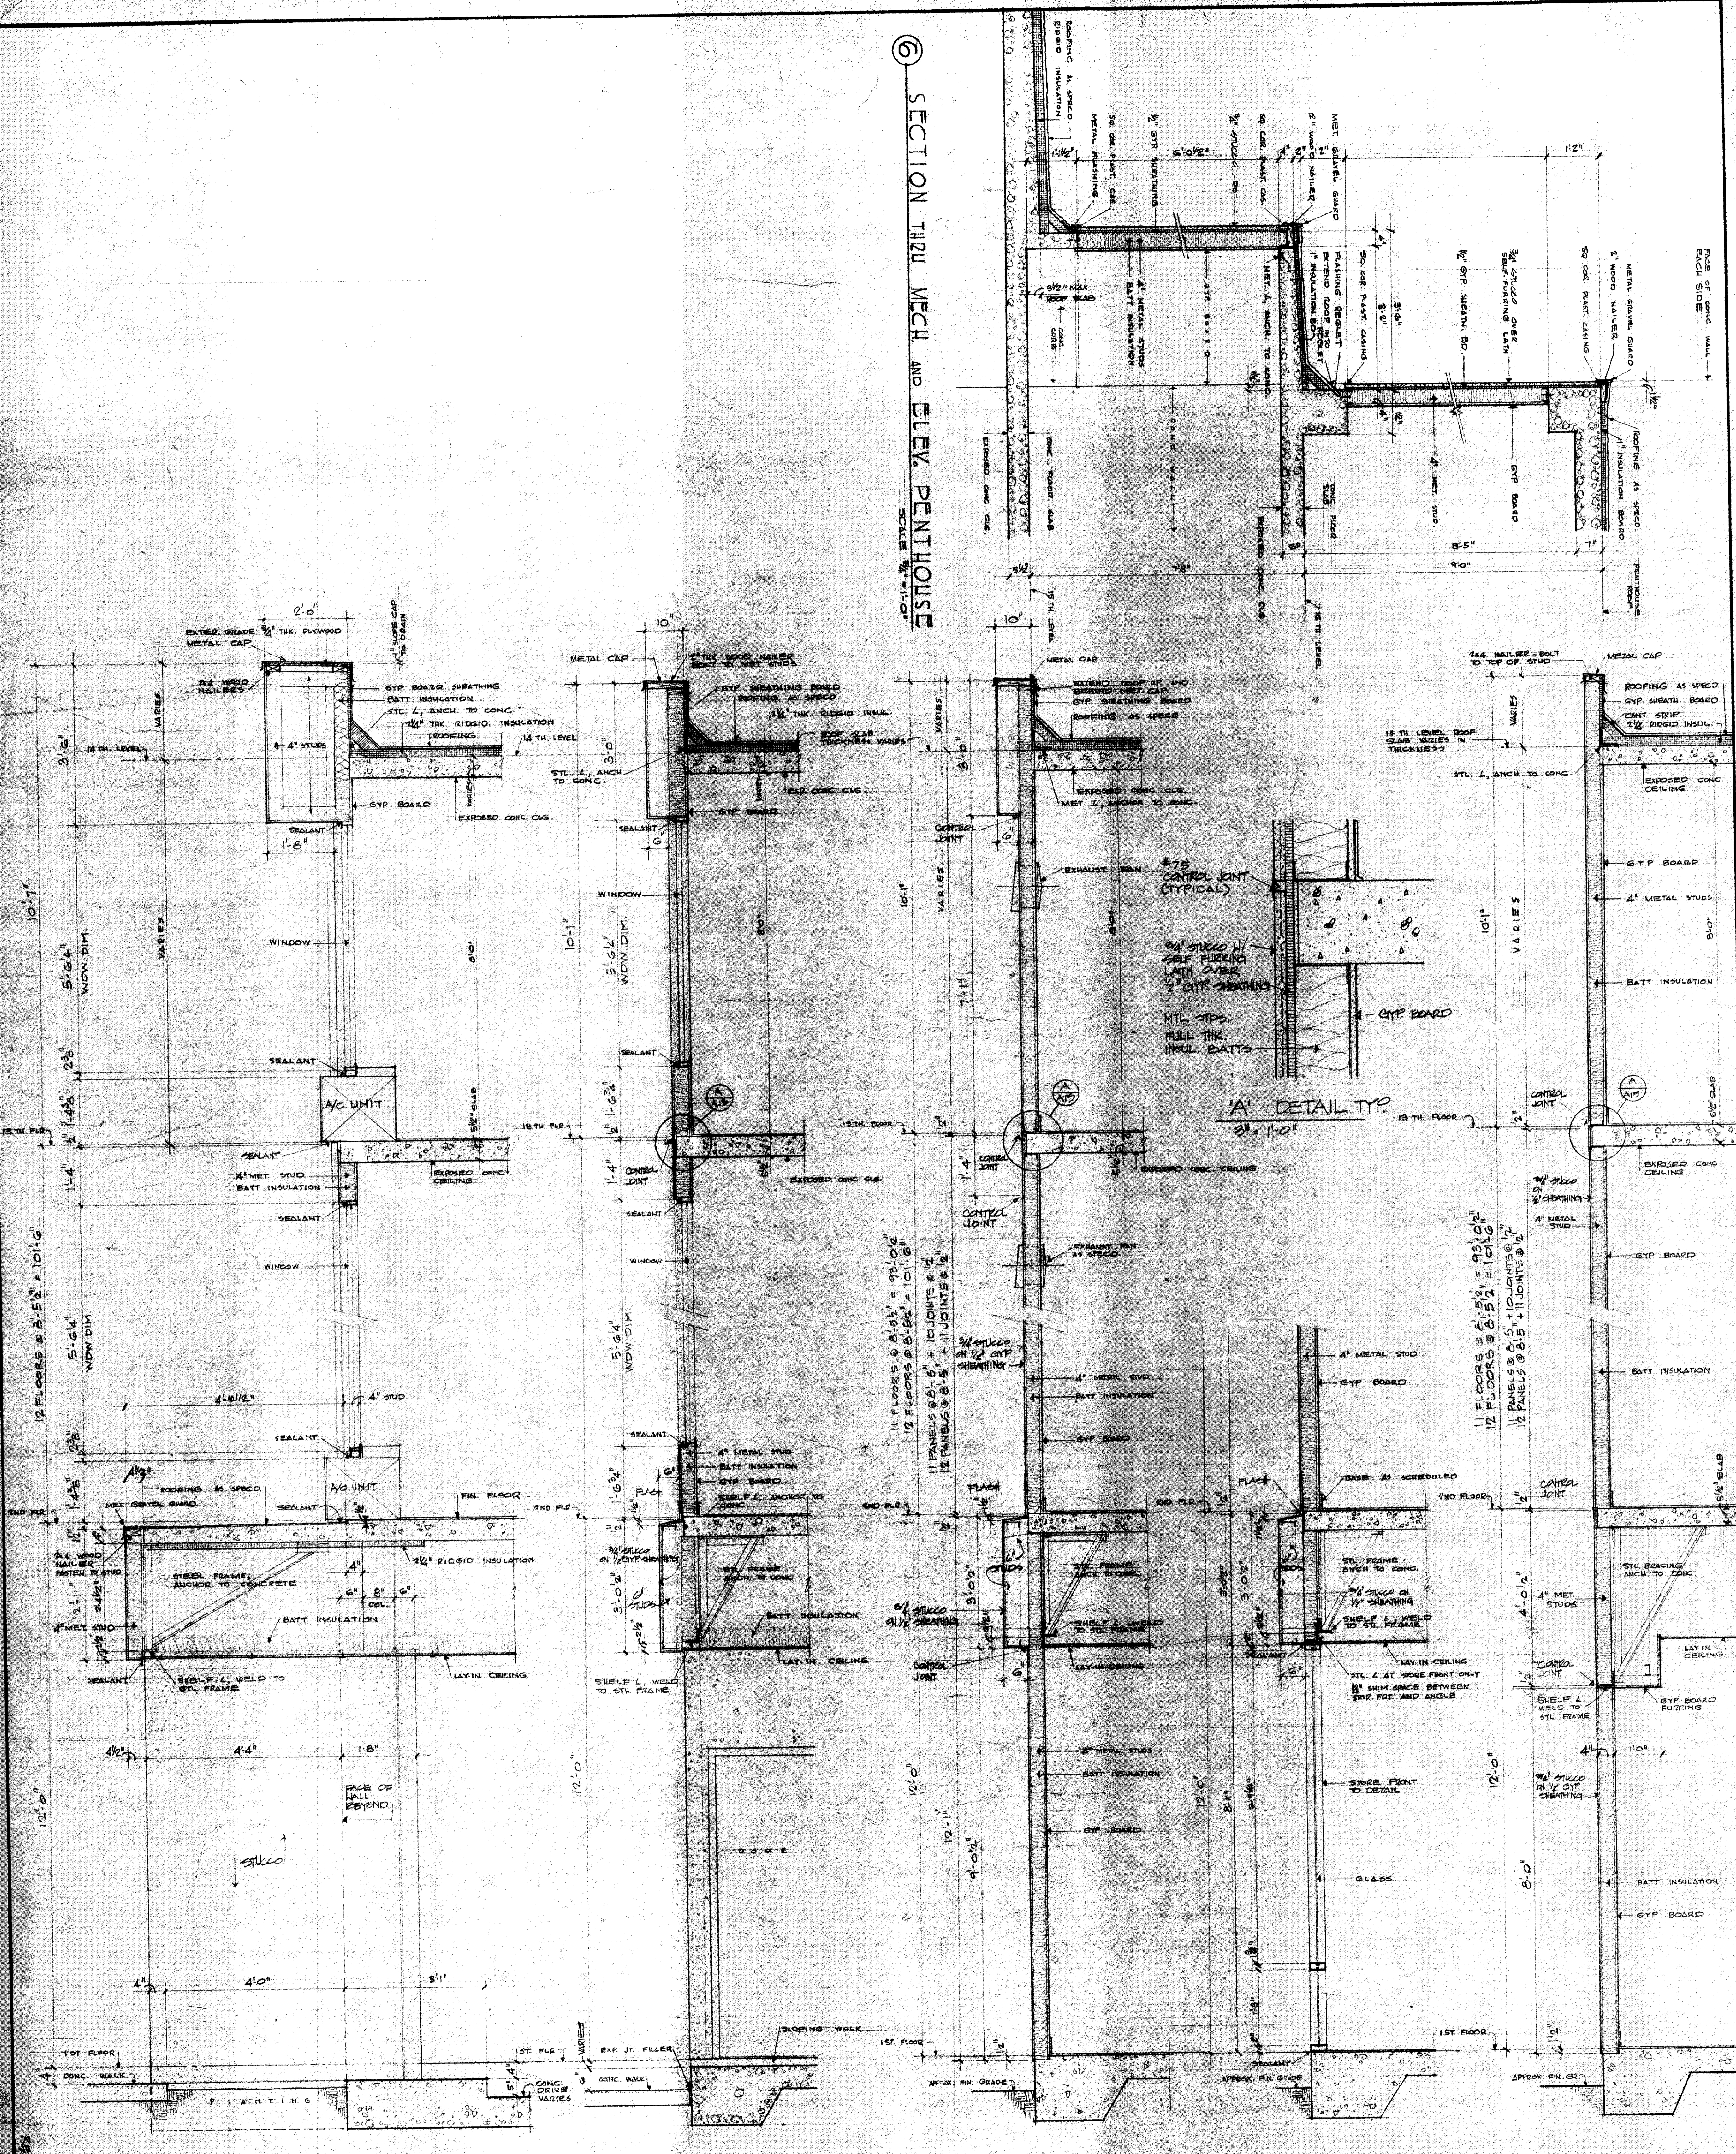

1 WALL SECTION
SCALE 3/8" = 1'-0"

2 WALL SECTION
SCALE 3/8" = 1'-0"

3 WALL SECTION
SCALE 3/8" = 1'-0"

4 WALL SECTION
SCALE 3/8" = 1'-0"


5 WALL SECTION
SCALE 3/8" = 1'-0"

NOTICE
This drawing is the exclusive property of Parker-Croston Associates and shall not be used or reproduced for any purpose whatsoever without the expressed written consent of Parker-Croston Associates.

These plans and specifications have been prepared by me or under my close personal supervision and, to the best of my knowledge and belief, they comply with all City requirements.
MORRIS B. PARKER
ARCHITECT

FOREST TOWERS EAST APARTMENTS
for
FOREST TOWERS EAST INC.
NEW ORLEANS, LOUISIANA

PARKER - CROSTON ASSOCIATES
ARCHITECTS • ENGINEERS • PLANNERS
FORT WORTH, TEXAS

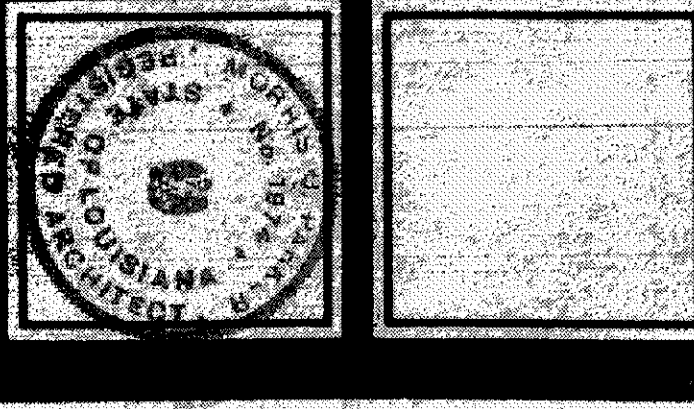

NO. 7725
A. S. 14215
CREATED BY
CHECKED BY
DATE