

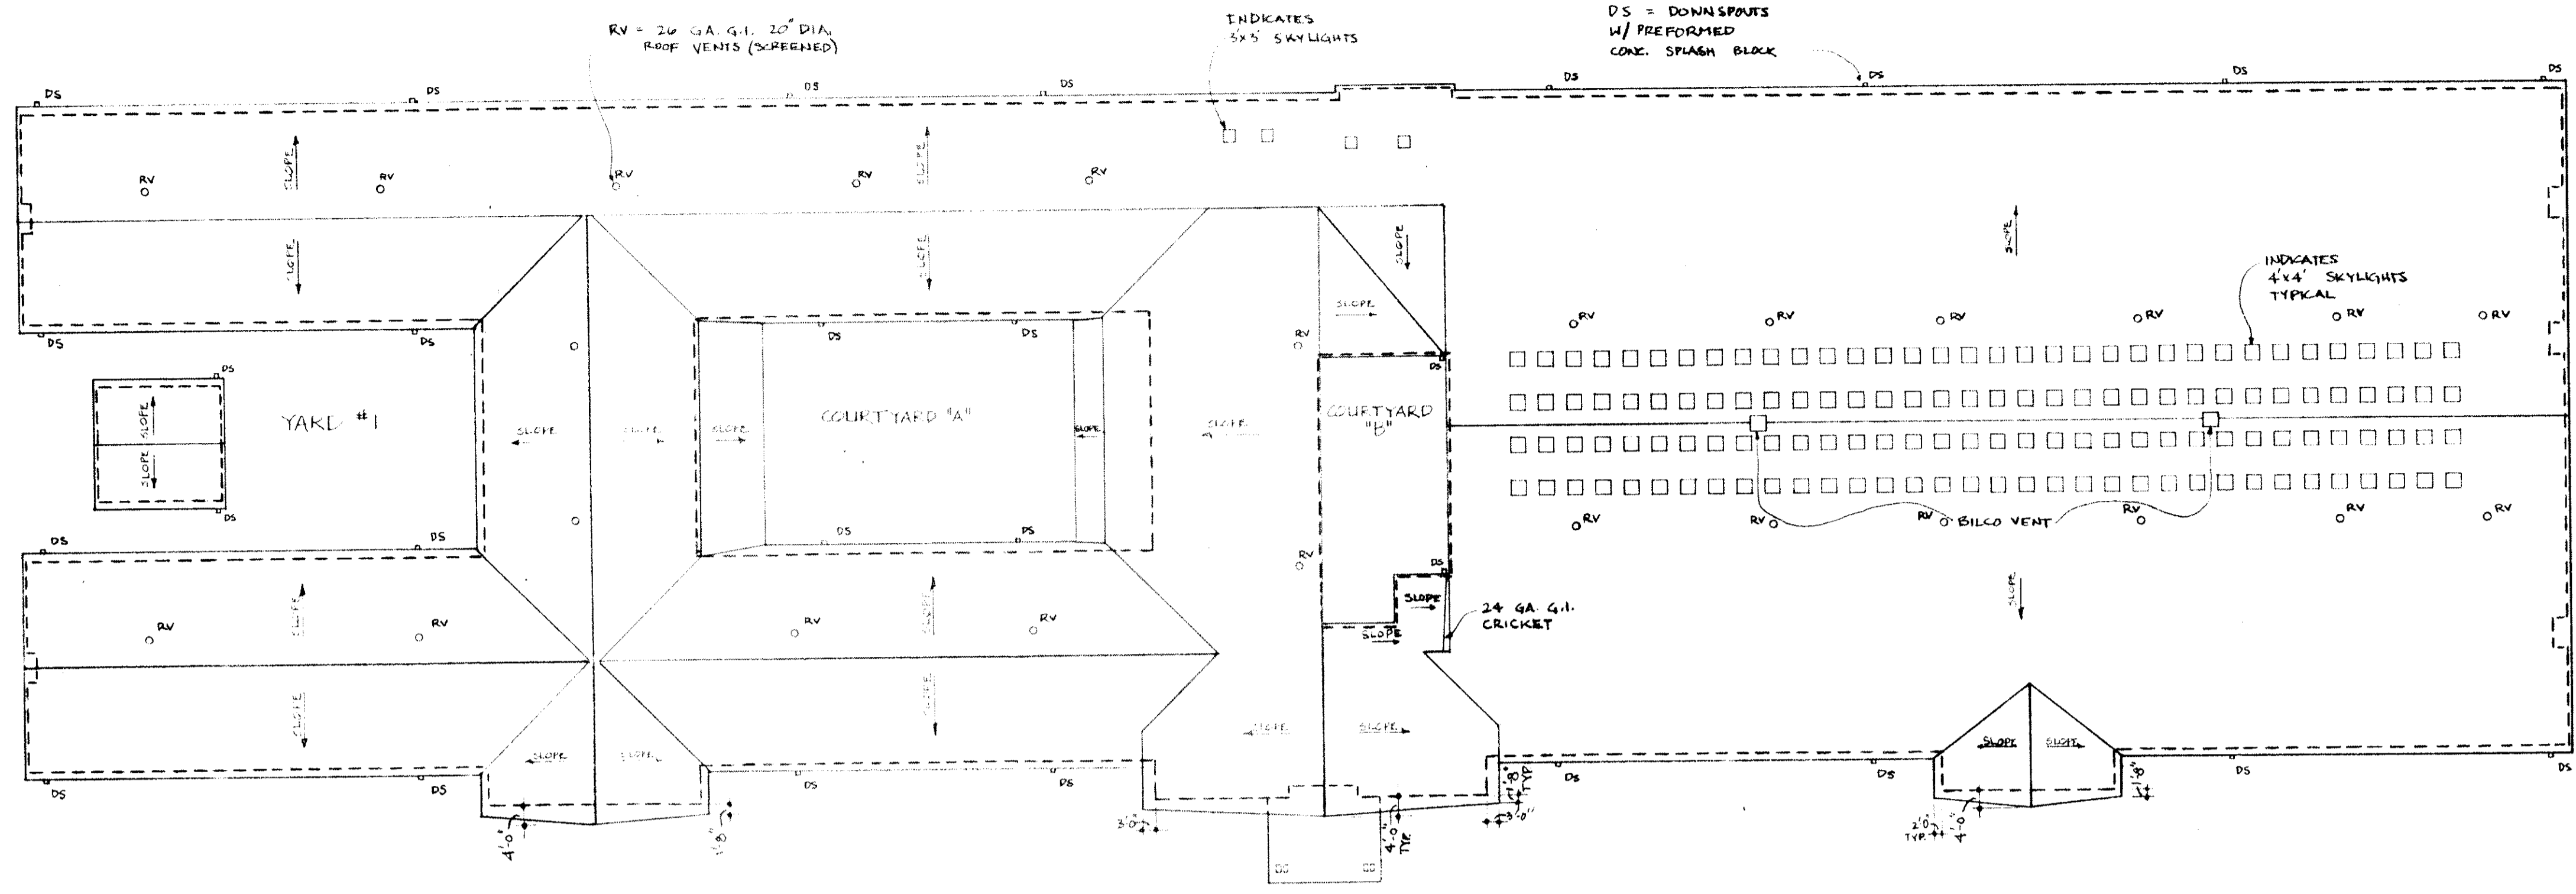



GUTTERS SHALL BE SEAMLESS TYPE 29 GAUGE PRE-FINISHED ALUMINUM TYPE WITH JOINTS SPACED AS FAR APART AS POSSIBLE. DOWNSPOUTS ON LEFT SIDE OF BLDG SHALL BE MATCHING ALUM SQUARE MINIMUM; ON RIGHT SIDE OF BLDG D.S. SHALL BE 5" LOCATE DOWNSPOUTS AT FIRE WALLS AGAINST BLDG.

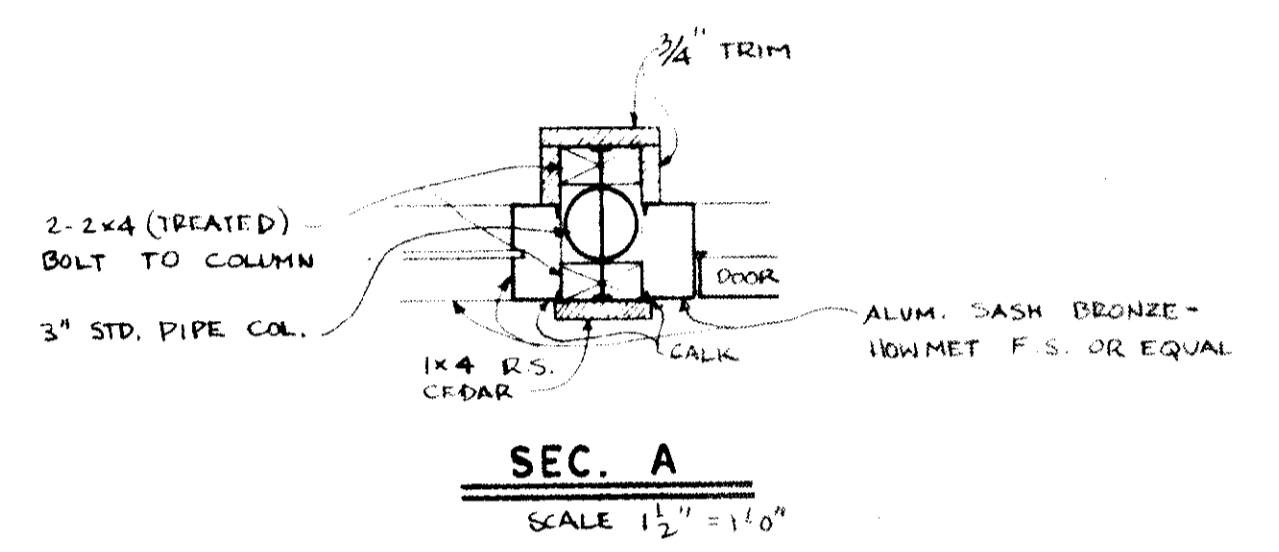

ROOF PLAN
SCALE: 1" = 30'

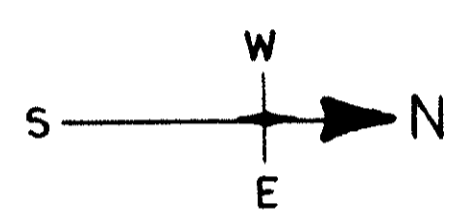


SEC. A
SCALE: 1/2" = 1'-0"

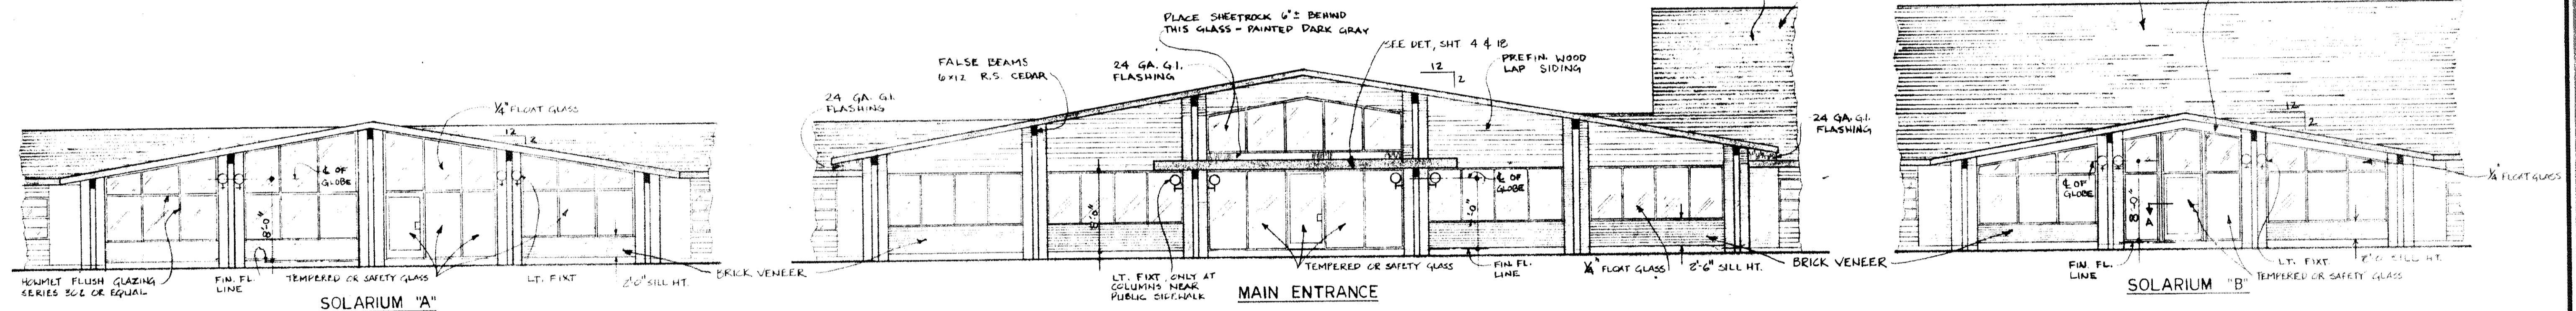


FRONT ENTRANCE ELEVATIONS
SCALE: 1/8" = 1'-0"

NOTE: ALL GLASS IN THESE 3 FRONT ENTRANCES TO BE BRONZE TINTED

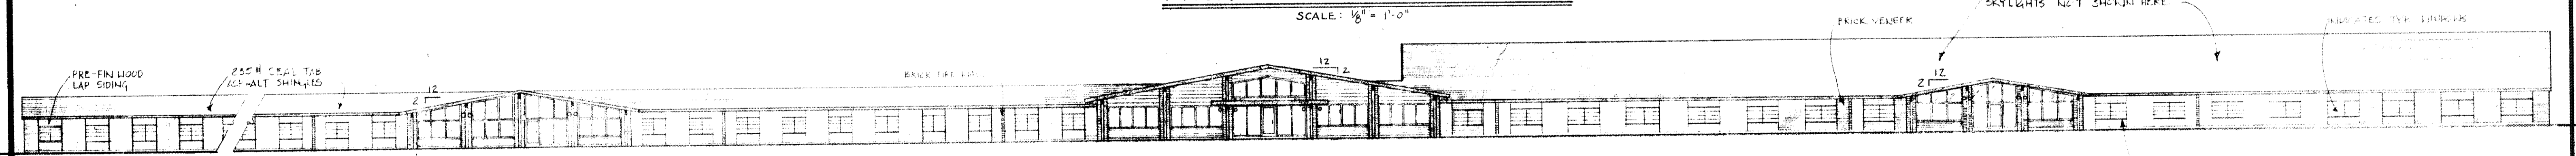


EAST ELEVATION
SCALE: 1" = 20'


NOTE: SEE REFLECTED CLG. PLAN + ROOF PLAN FOR SKYLIGHT LOCATIONS

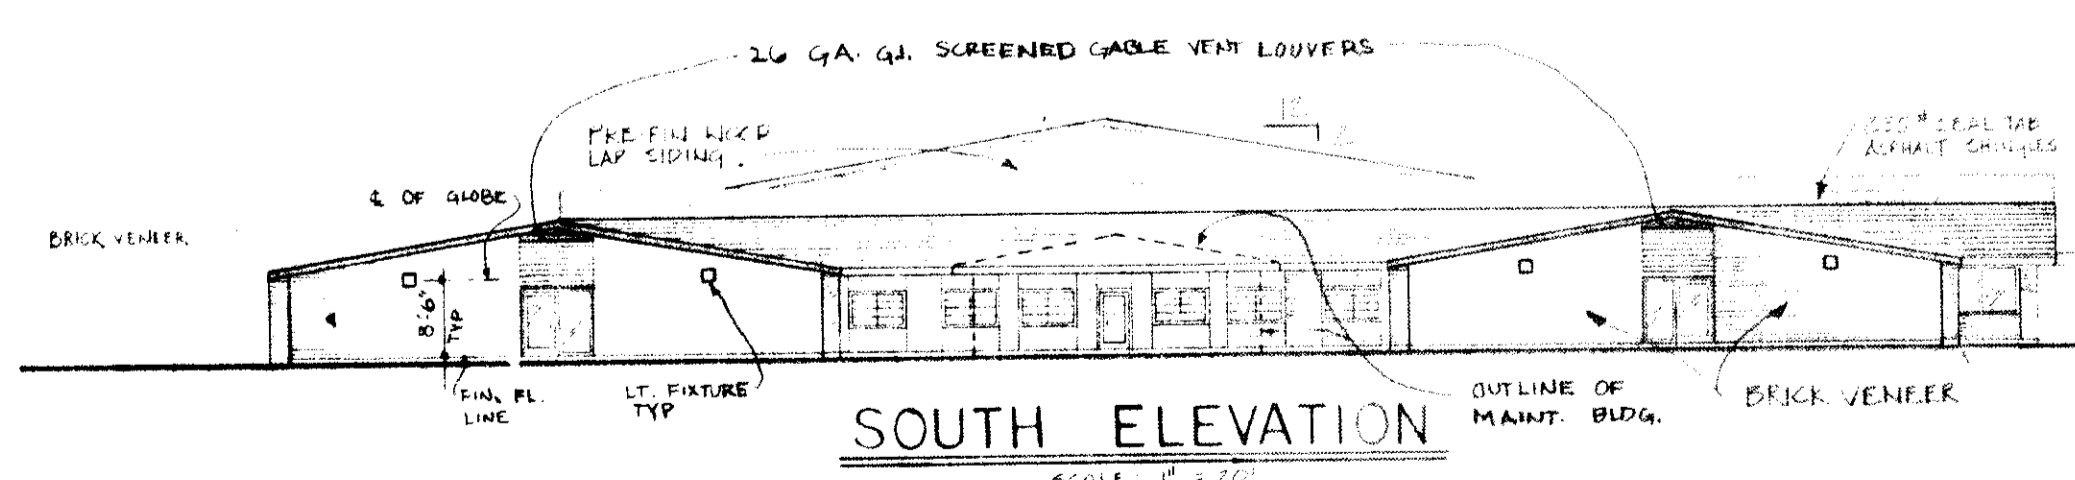


SOUTH ELEVATION
SCALE: 1" = 20'

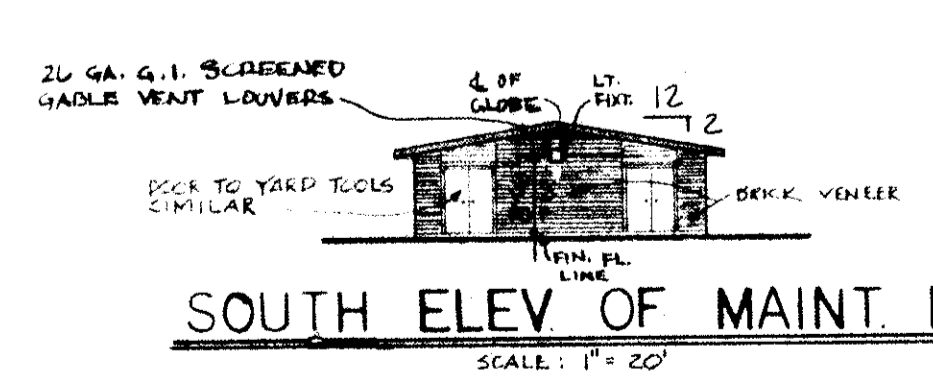

SOUTH ELEV. OF MAINT. BLDG.
SCALE: 1" = 20'

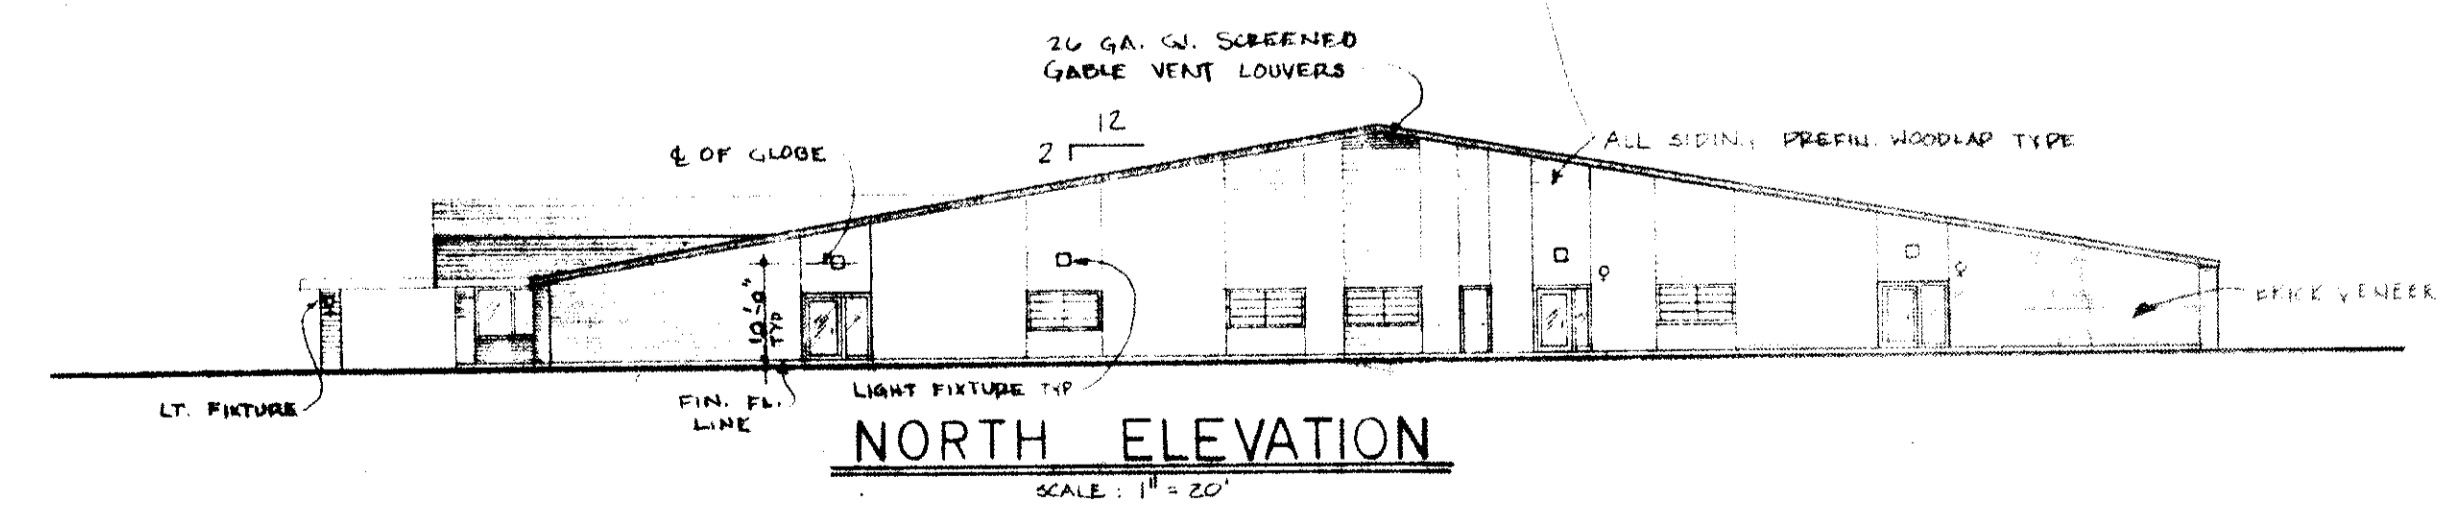

NORTH ELEVATION
SCALE: 1" = 20'

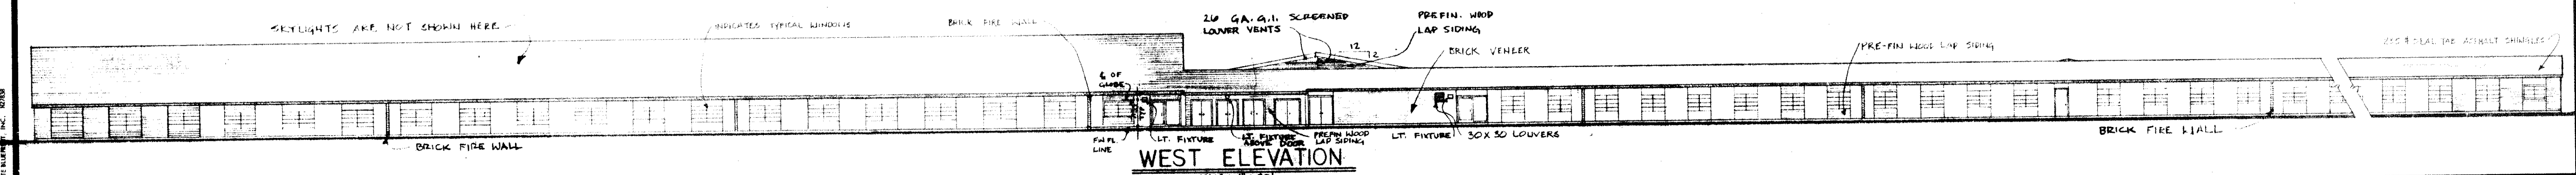

WEST ELEVATION
SCALE: 1" = 20'

WHITE & HUDDLESTON ARCHITECTS - ENGINEERS
2801 N. HULLEN ST. METairie, LA 70002
J. M. HUDDLESTON, AIA (504) 887-5250
WILLIAM H. WHITE, PE (504) 394-4618

CHATEAU LIVING CENTER NURSING HOME
16 VILLAGE ROAD
KENNER, LA