



SOUTH

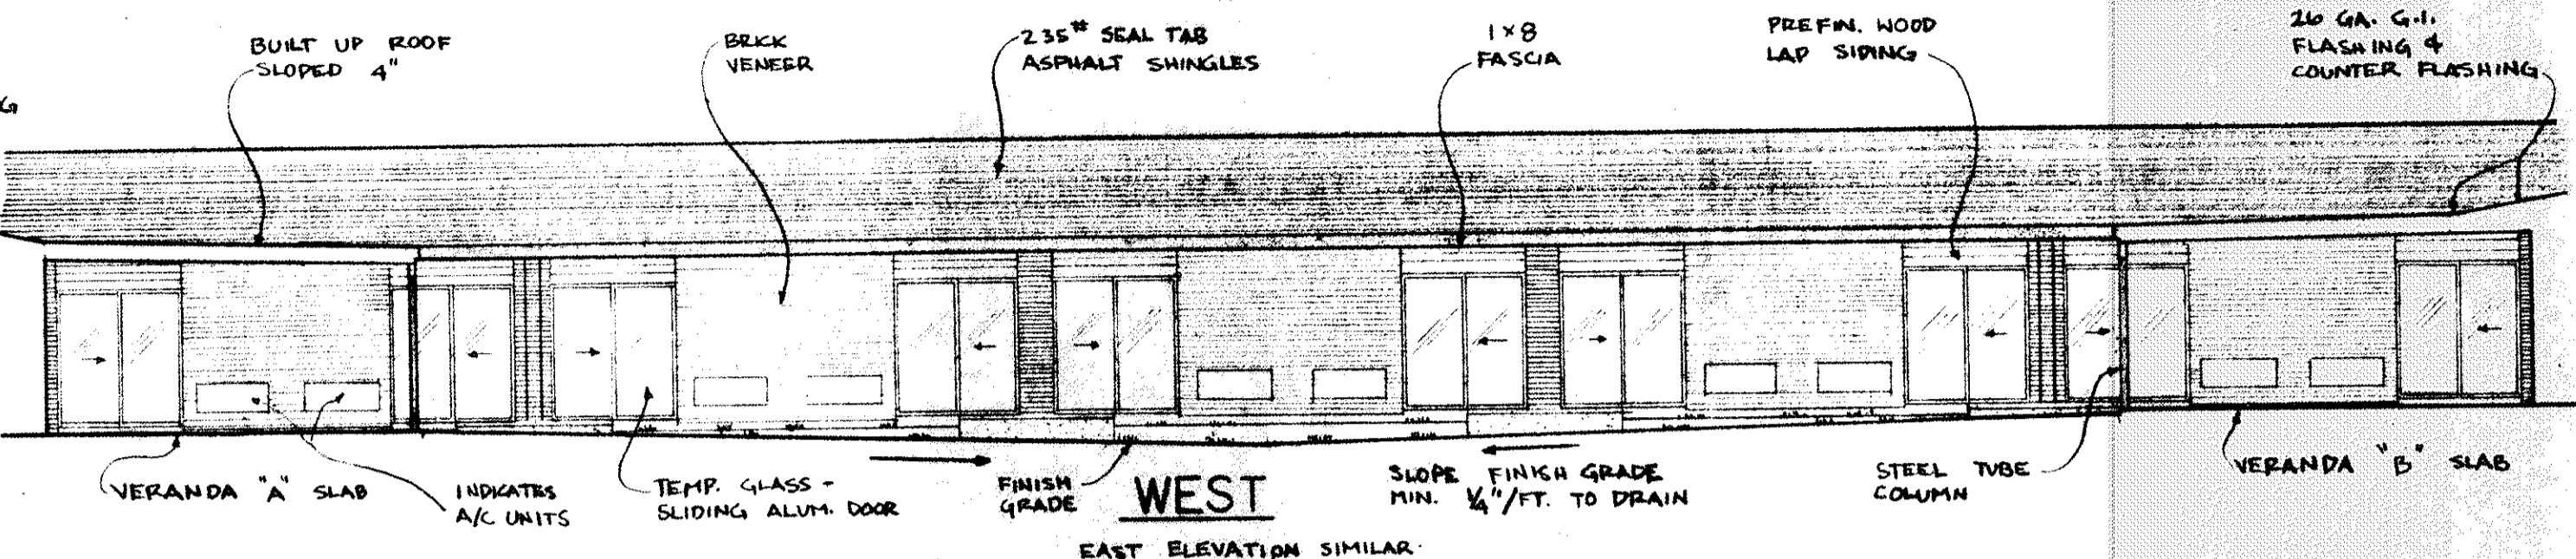

WEST


EAST ELEVATION SIMILAR.

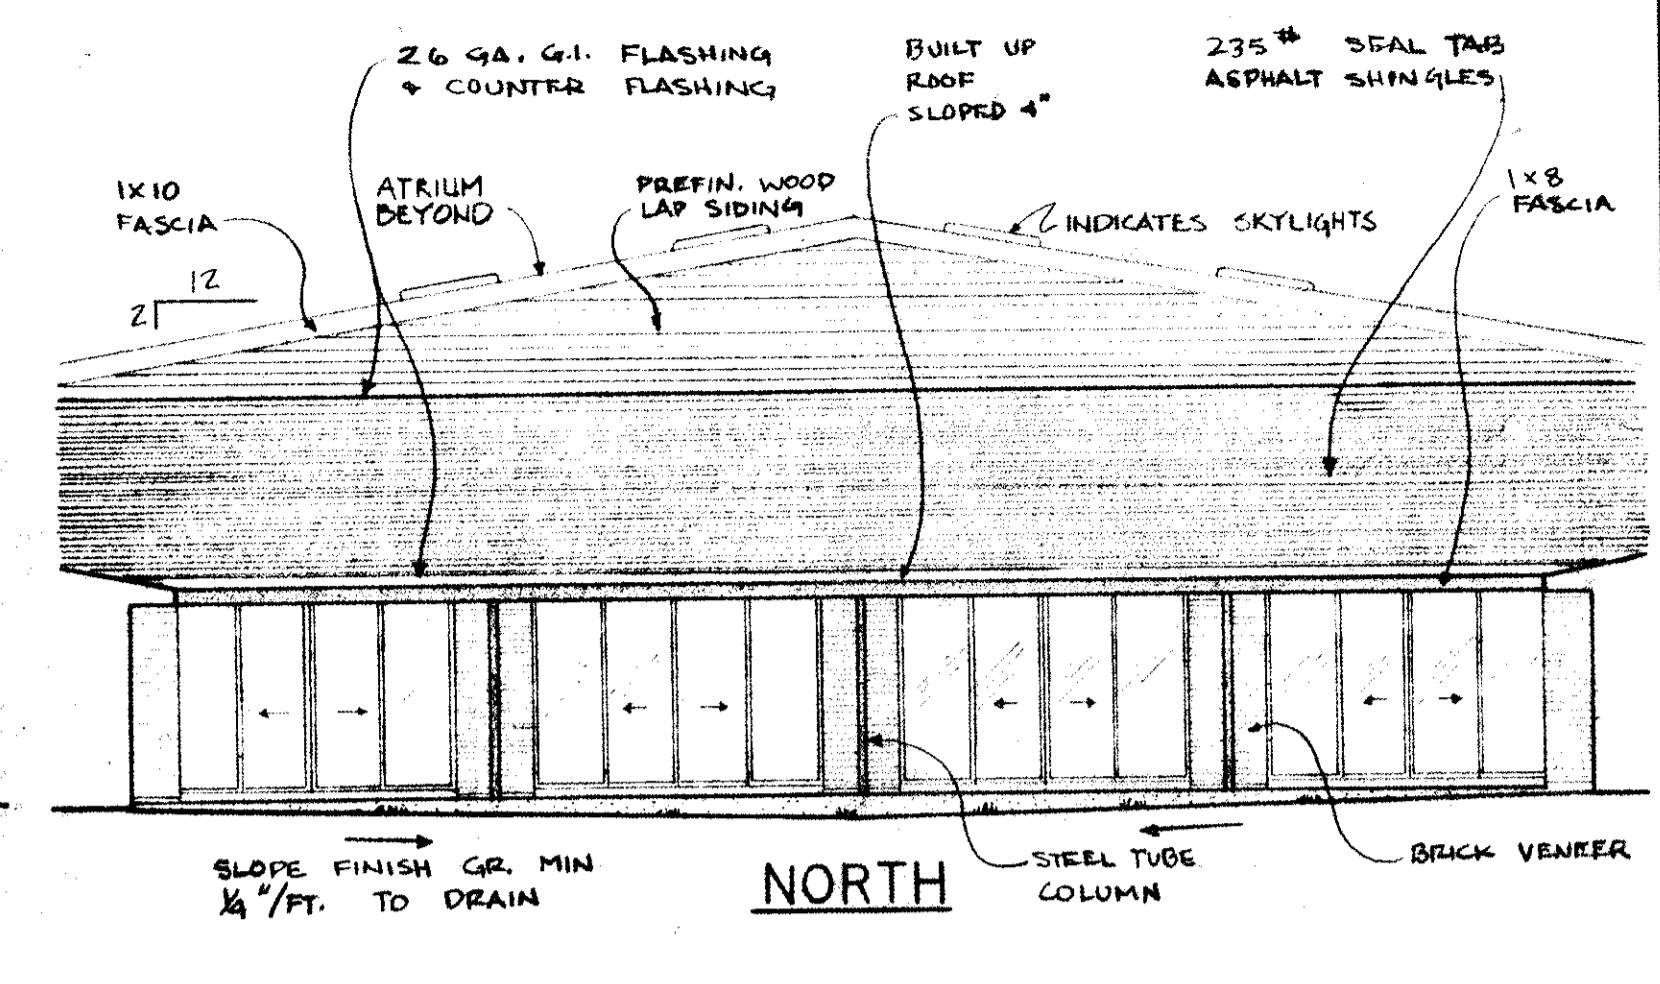


NORTH

COURTYARD "A" ELEVATION

SCALE: 1/8" = 1'-0"

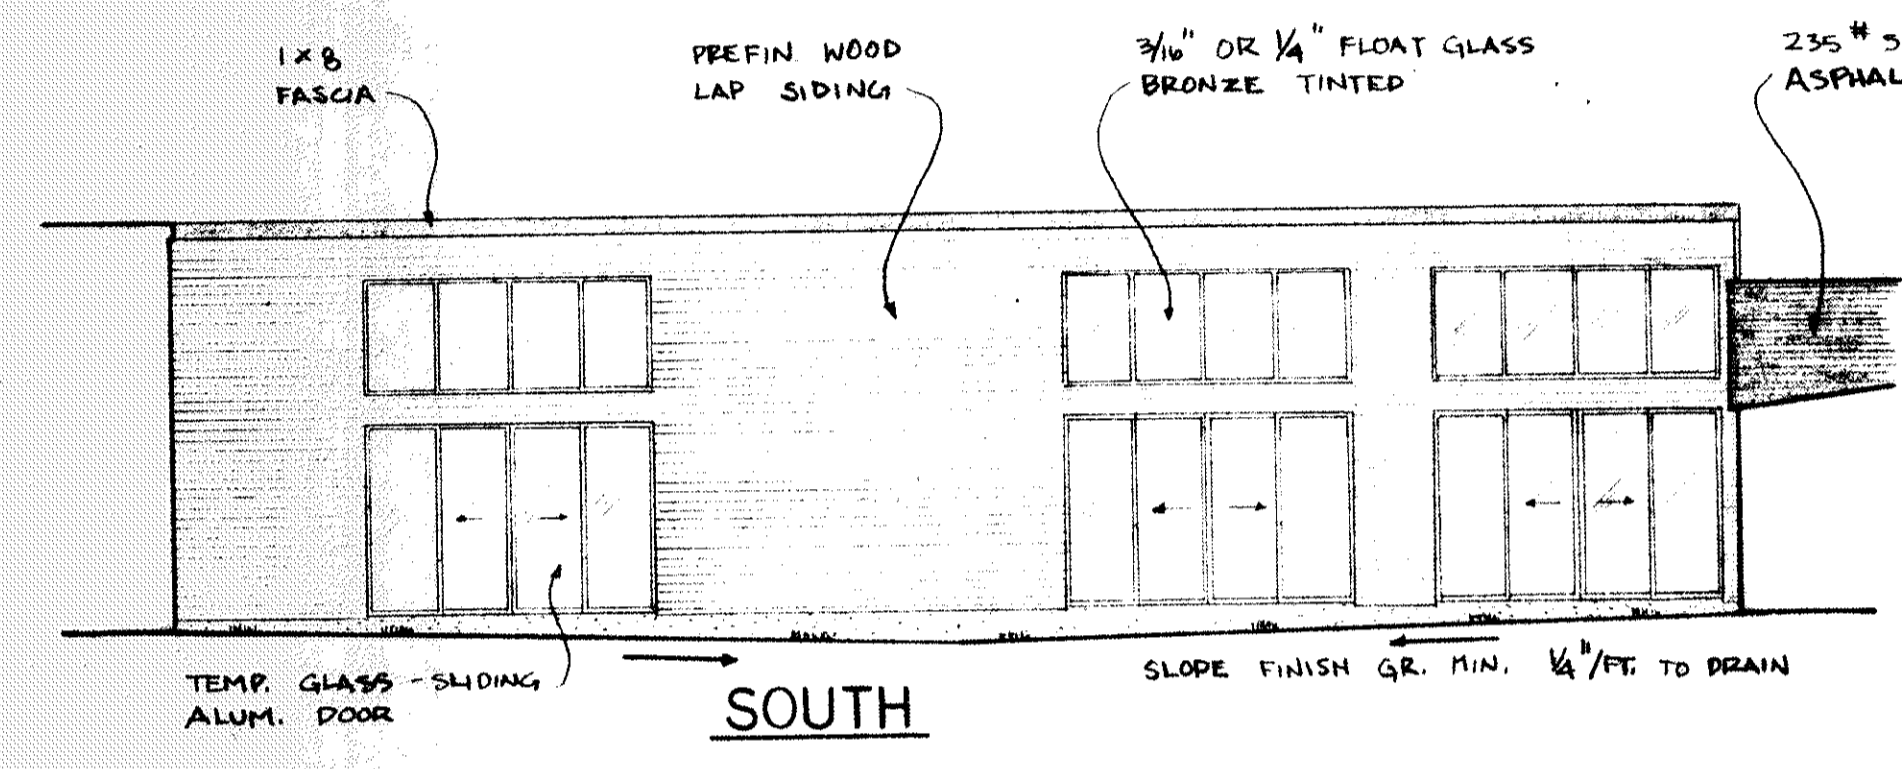


SOUTH

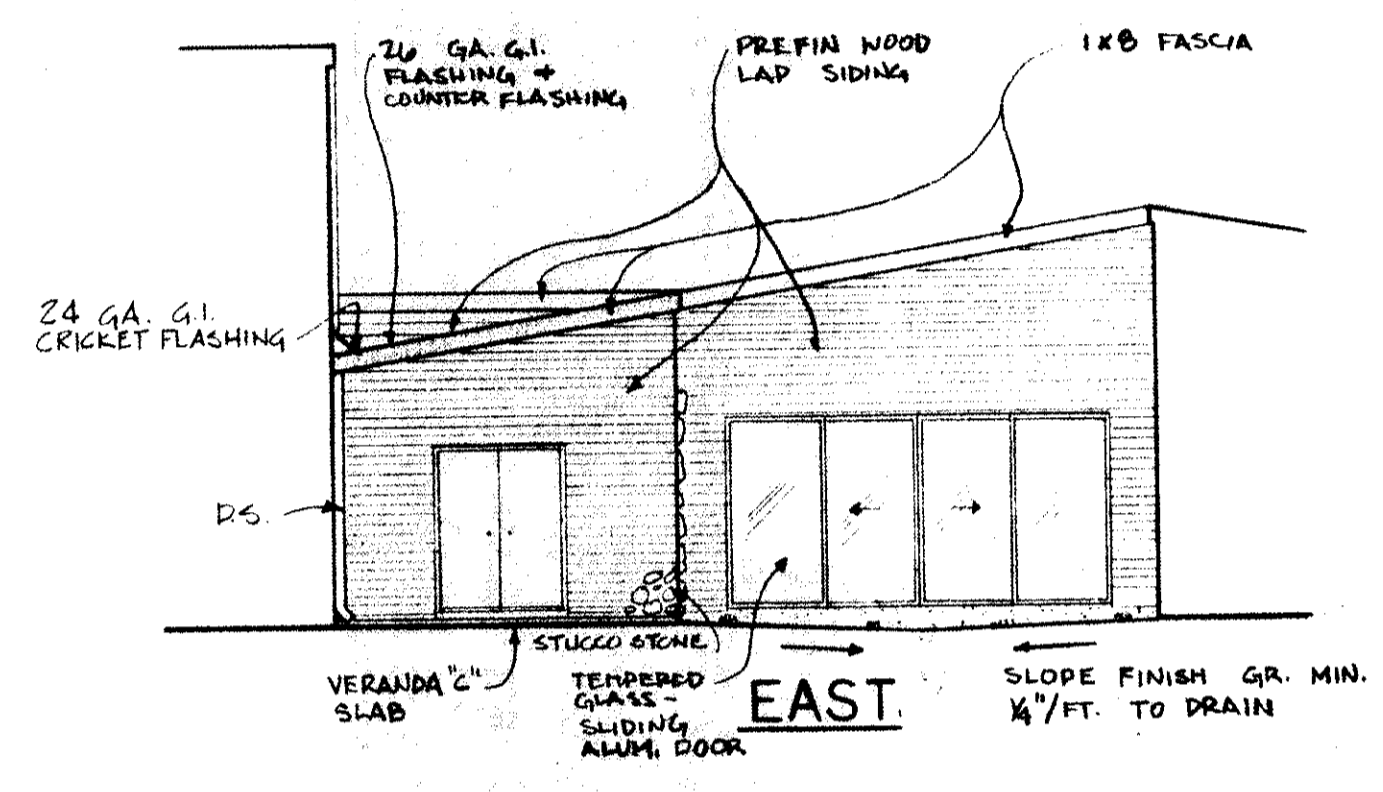


EAST

COURTYARD "B" ELEVATION

SCALE: 1/8" = 1'-0"

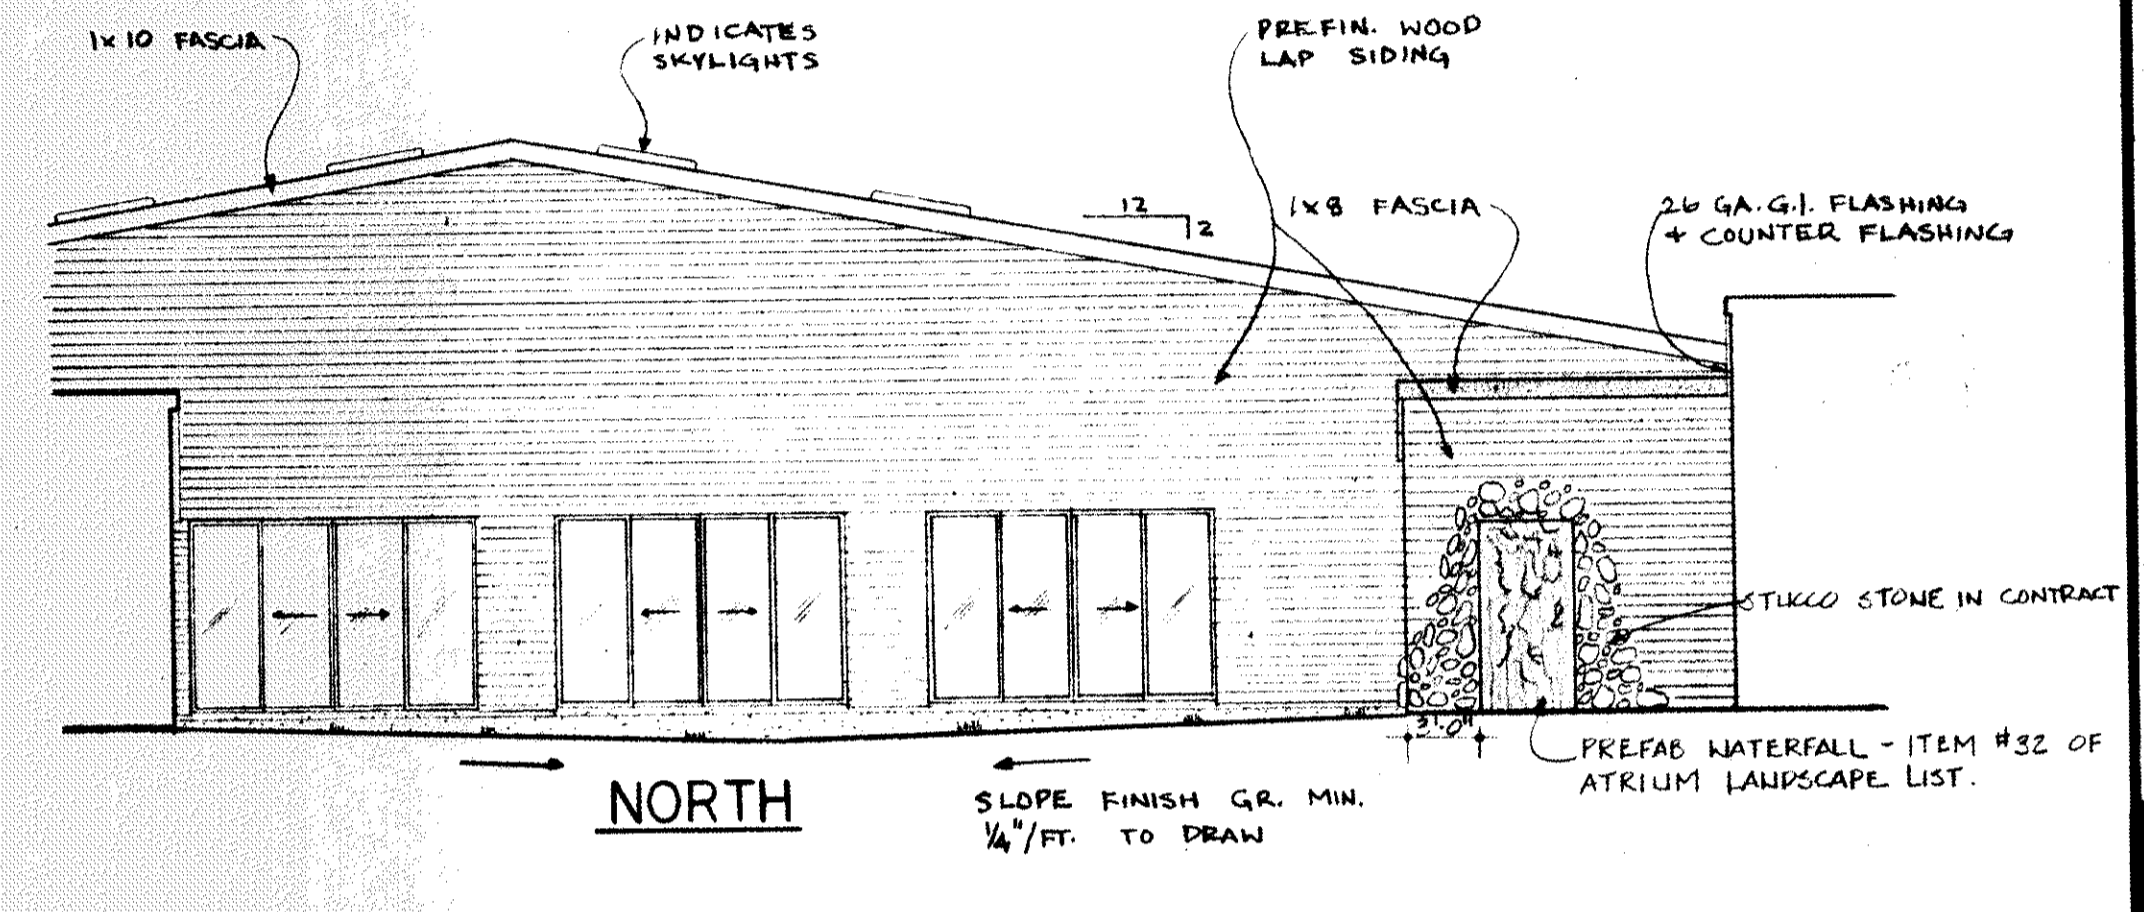


NORTH

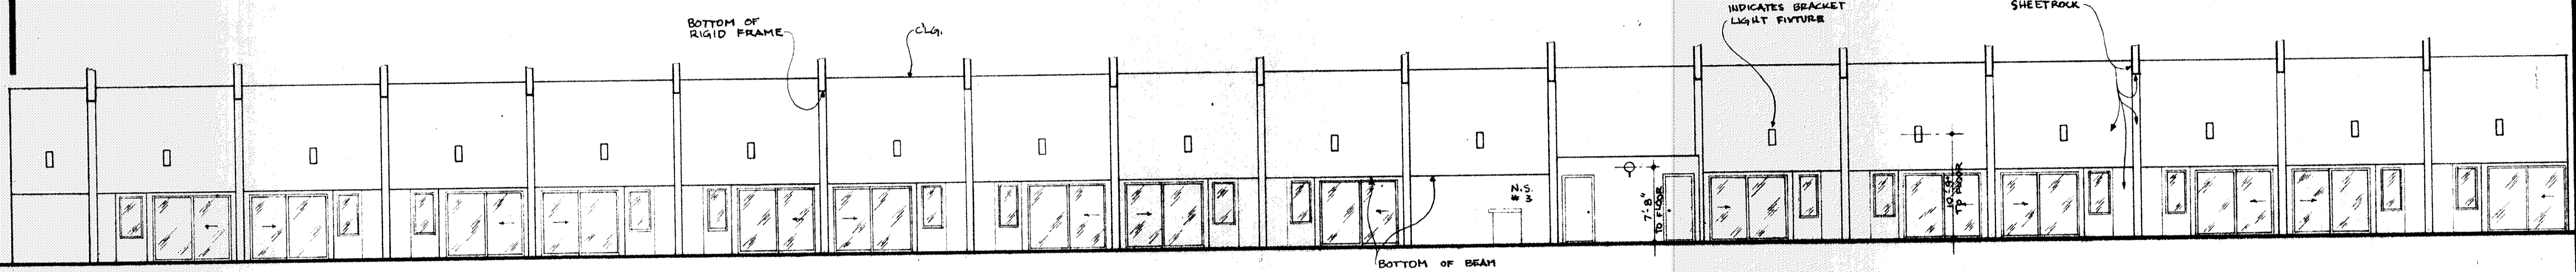

WEST ELEVATION OF ATRIUM

SCALE: 1/8" = 1'-0"

EAST ELEVATION SIMILAR.

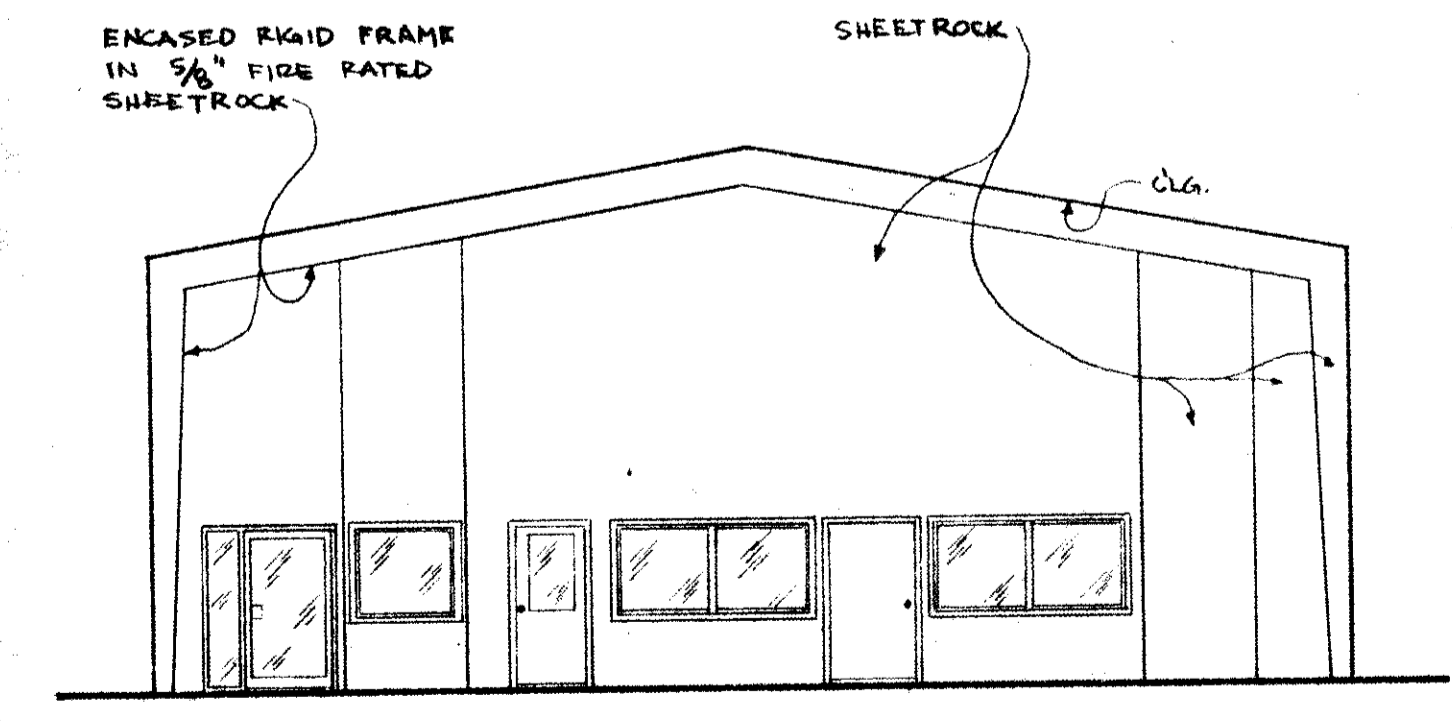


NORTH ELEVATION OF ATRIUM

SCALE: 1/8" = 1'-0"

THESE PLANS WERE PREPARED BY ME OR UNDER MY CLOSE PERSONAL SUPERVISION AND TO THE BEST OF MY KNOWLEDGE AND BELIEF THEY COMPLY WITH ALL STATE AND FEDERAL REGULATIONS GOVERNING THE CONTRACT ADMINISTRATION DURING CONSTRUCTION.

J. M. Huddleston

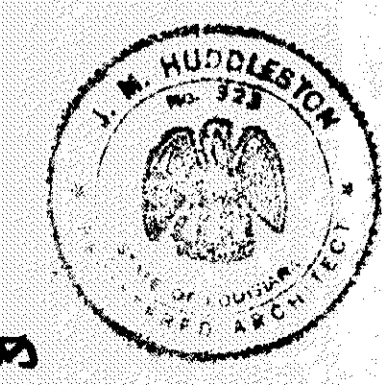

HUDDLESTON & WHITE ARCHITECTS - ENGINEERS
 2801 N. HALEN ST. METairie, LA 70002
 J. M. HUDDLESTON, AIA (504) 887-5250 ■ WILLIAM H. WHITE, P.E. (504) 394-4618

DATE: 7/15/83
 SHEET NO. 11
 OF 64 SHEETS