


**FRONT ELEVATION**  
SCALE: 1/4"=1'-0"

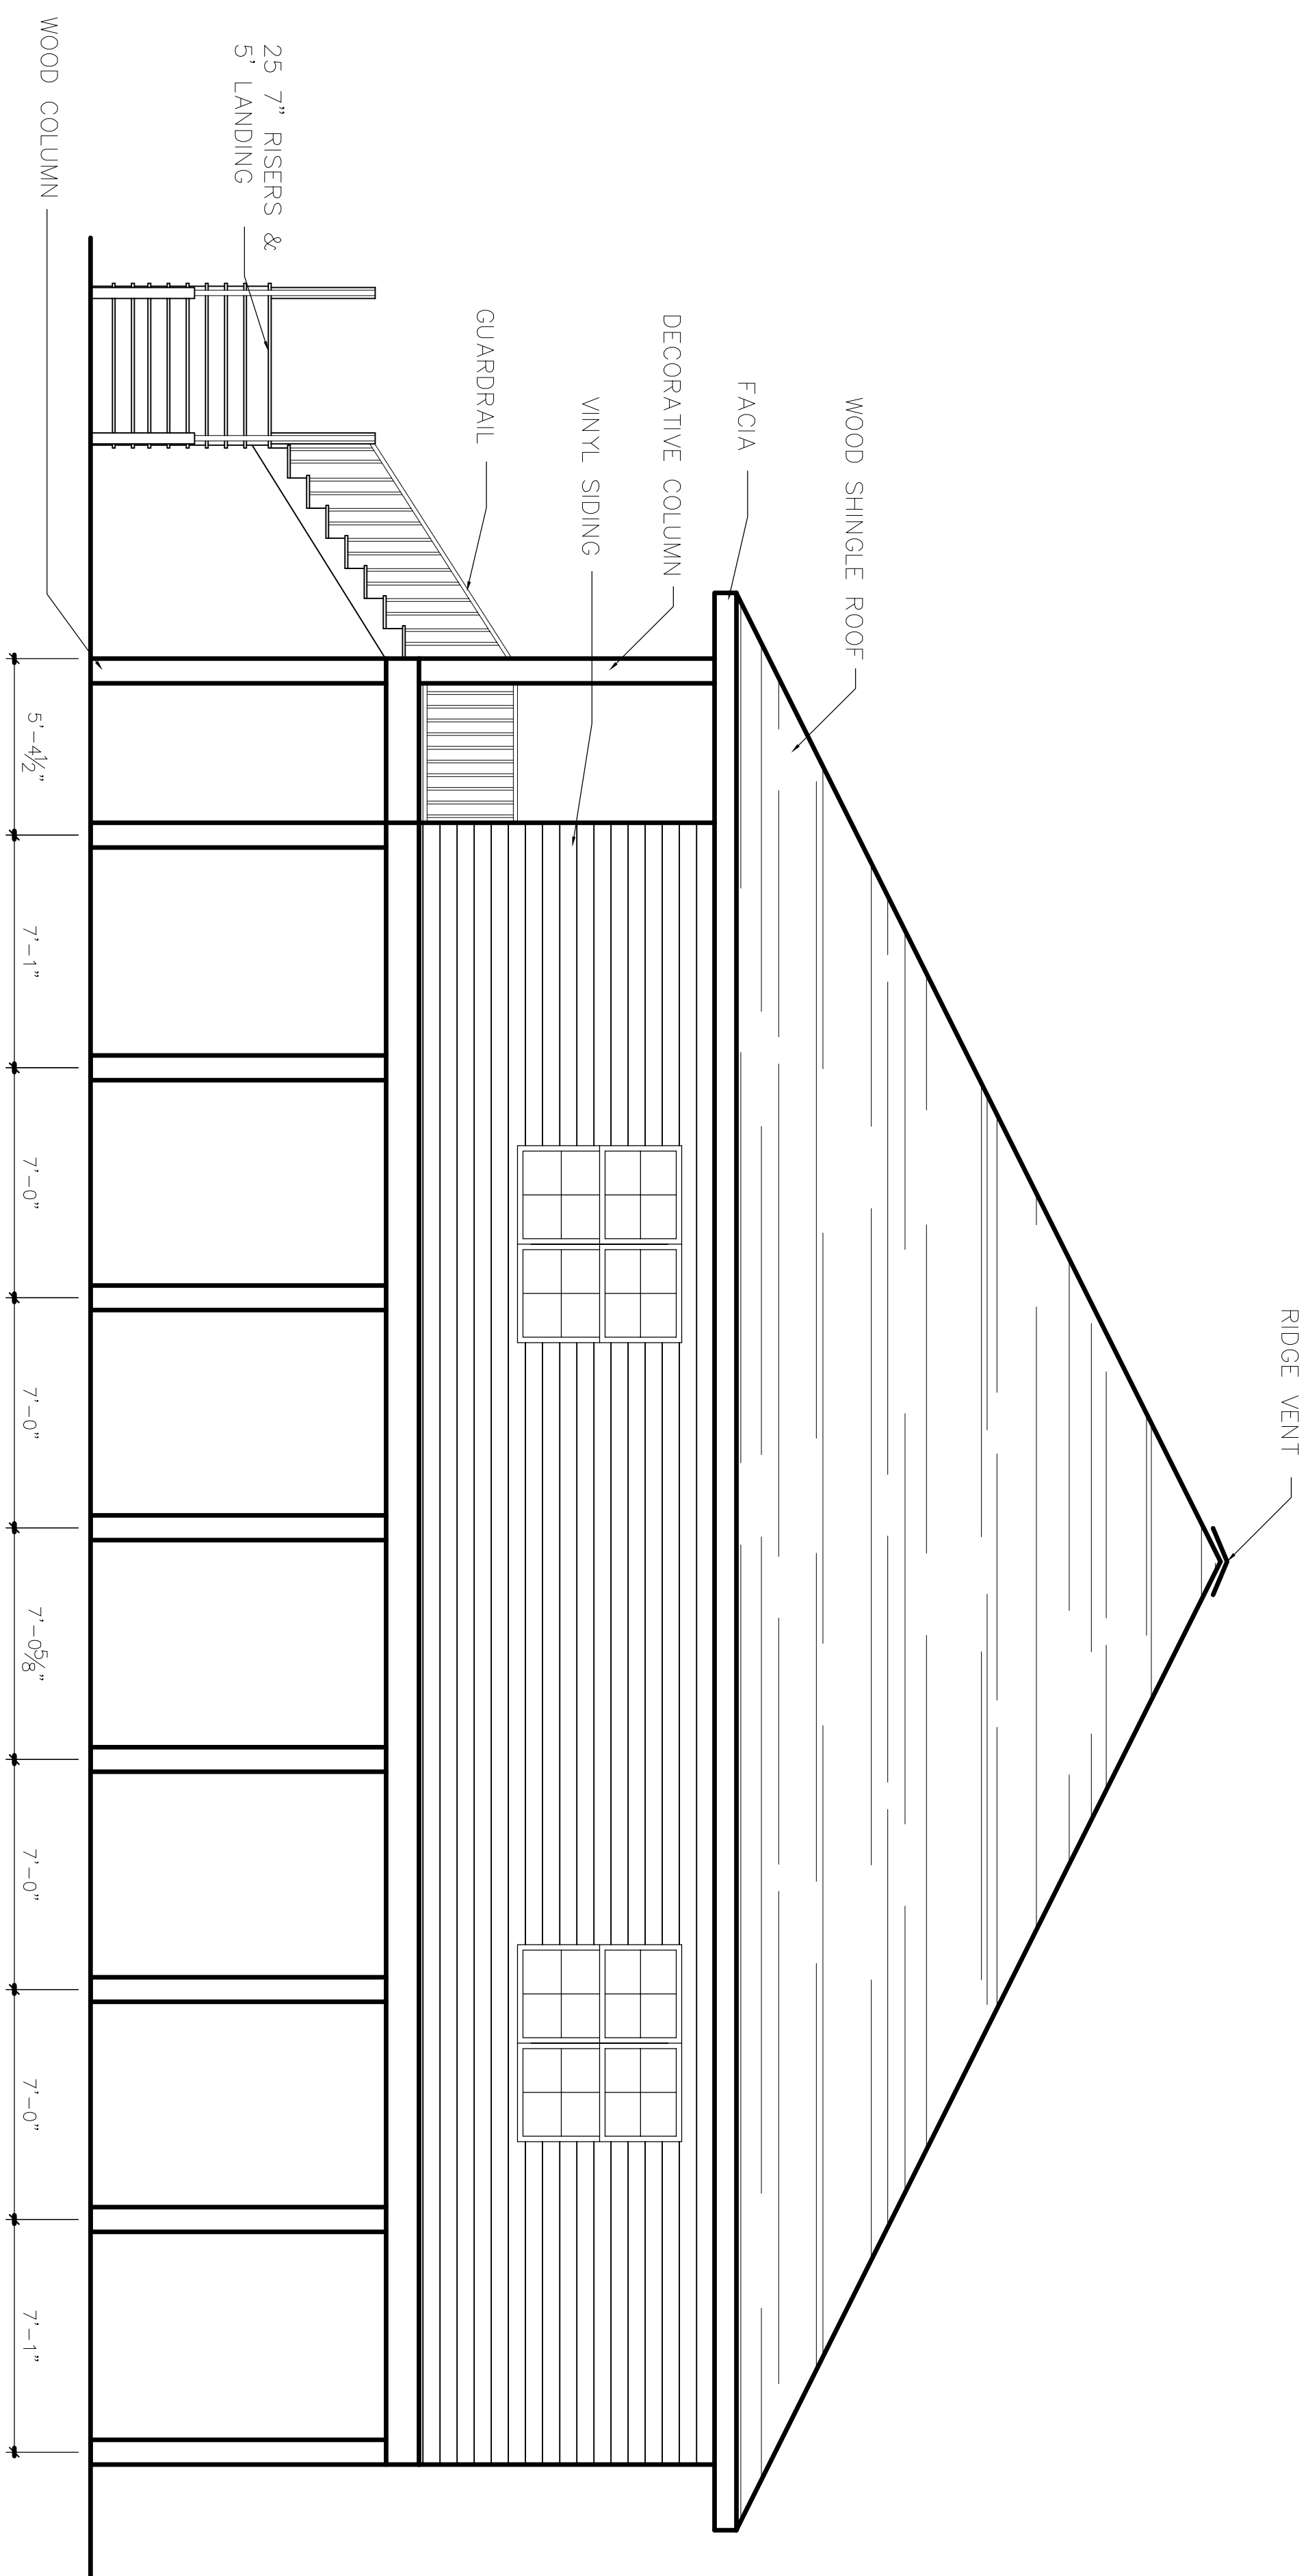

**RIGHT SIDE ELEVATION**  
SCALE: 1/4"=1'-0"

<b>ELEVATIONS</b>
NEW BUILDING – STORE
–
SLIDELL, LOUISIANA

SLIDELL KOA CAMPGROUND

**DAMMON ENGINEERING. INC.**

1095 FLORIDA AVENUE 985-649-5832 SLIDELL, LA. 70458  
DAMMONENGINEERING.COM

SCALE: AS NOTED
FILE:
JOB NO.:
DATE:
SHEET
A-2
OF