

**DAMMON ENGINEERING, INC.**

CHIEF ENGINEER  
EMMETT  
DAMMON, P.E.

CHIEF ARCHITECT  
ROBERT  
WILTSE

1095 FLORIDA AVENUE  
SLIDELL, LA. 70458  
OFFICE: 985-649-5832  
FAX: 985-641-5950

WEBSITE:  
WWW.DAMMONENGINEERING.COM

EMAIL:  
DAMMONENG@BELLSOUTH.NET

ARCHITECTURE  
ENGINEERING  
STUDIES  
PLANNING  
INVESTIGATION  
EXPERT WITNESS

CECIL BOYD  
CAR WASH  
4TH ST & EAST HALL  
LOT 1, 3, & 5

FLOOR  
PLAN

REV:

SCALE: AS NOTED


JOB#: 2074

DATE: 08-05-10

SHEET

**A-1**

OF

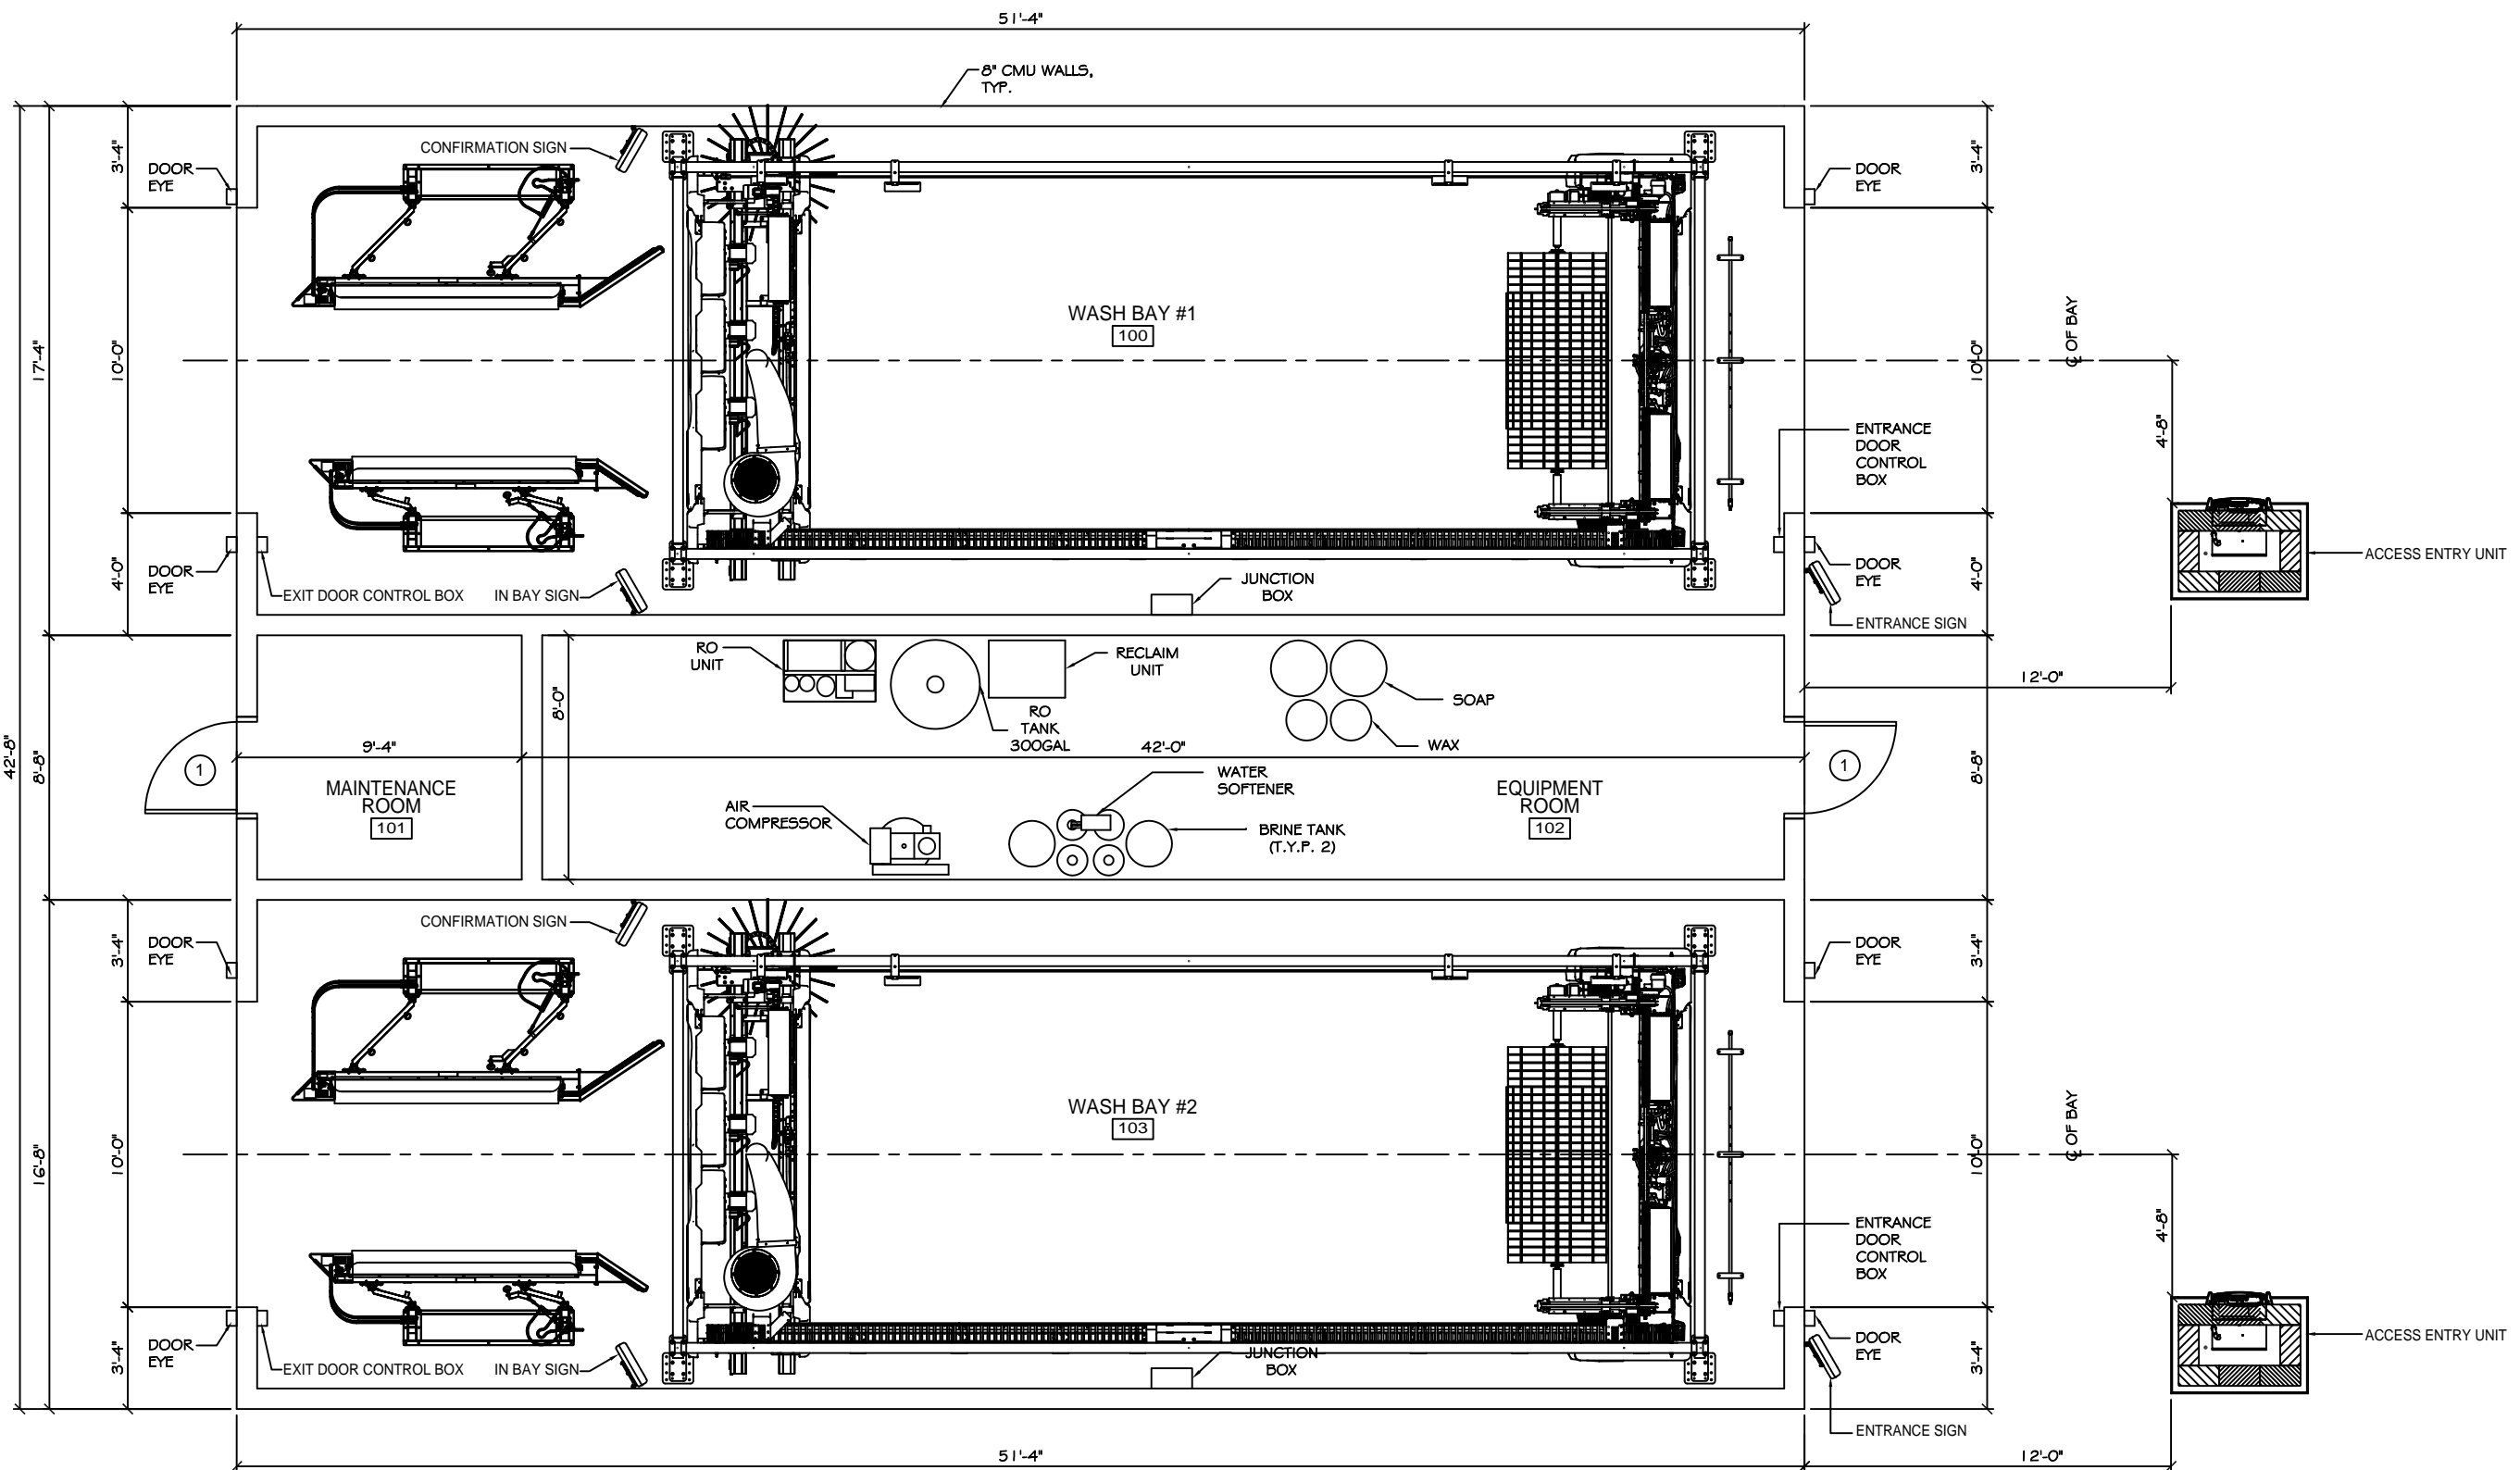

FLOOR PLAN  
SCALE: 3/8"=1'

