


CMU LINTEL SCHEDULE			
WIDTH (W)	CLEAR SPAN	DEPTH (D)	HORZ. REINF.
8" TYP AT ALL CMU WALLS	UP TO 3'-4"	8"	(1) #6 BOTTOM
	UP TO 8'-8"	16"	(1) #6 T&B
	UP TO 10'-0"	16"	(2) #6 T&B



PROVIDE 3000 PSI PEA-GRAVEL CONCRETE FILL FOR ALL LINTELS.

LEGEND


- INDICATES CONTINUOUS NO. 5 VERTICAL REINF. W/ 3000 PSI CONCRETE FILL.
- CJ INDICATES MASONRY CONTROL JOINT. SEE DETAIL THIS SHEET

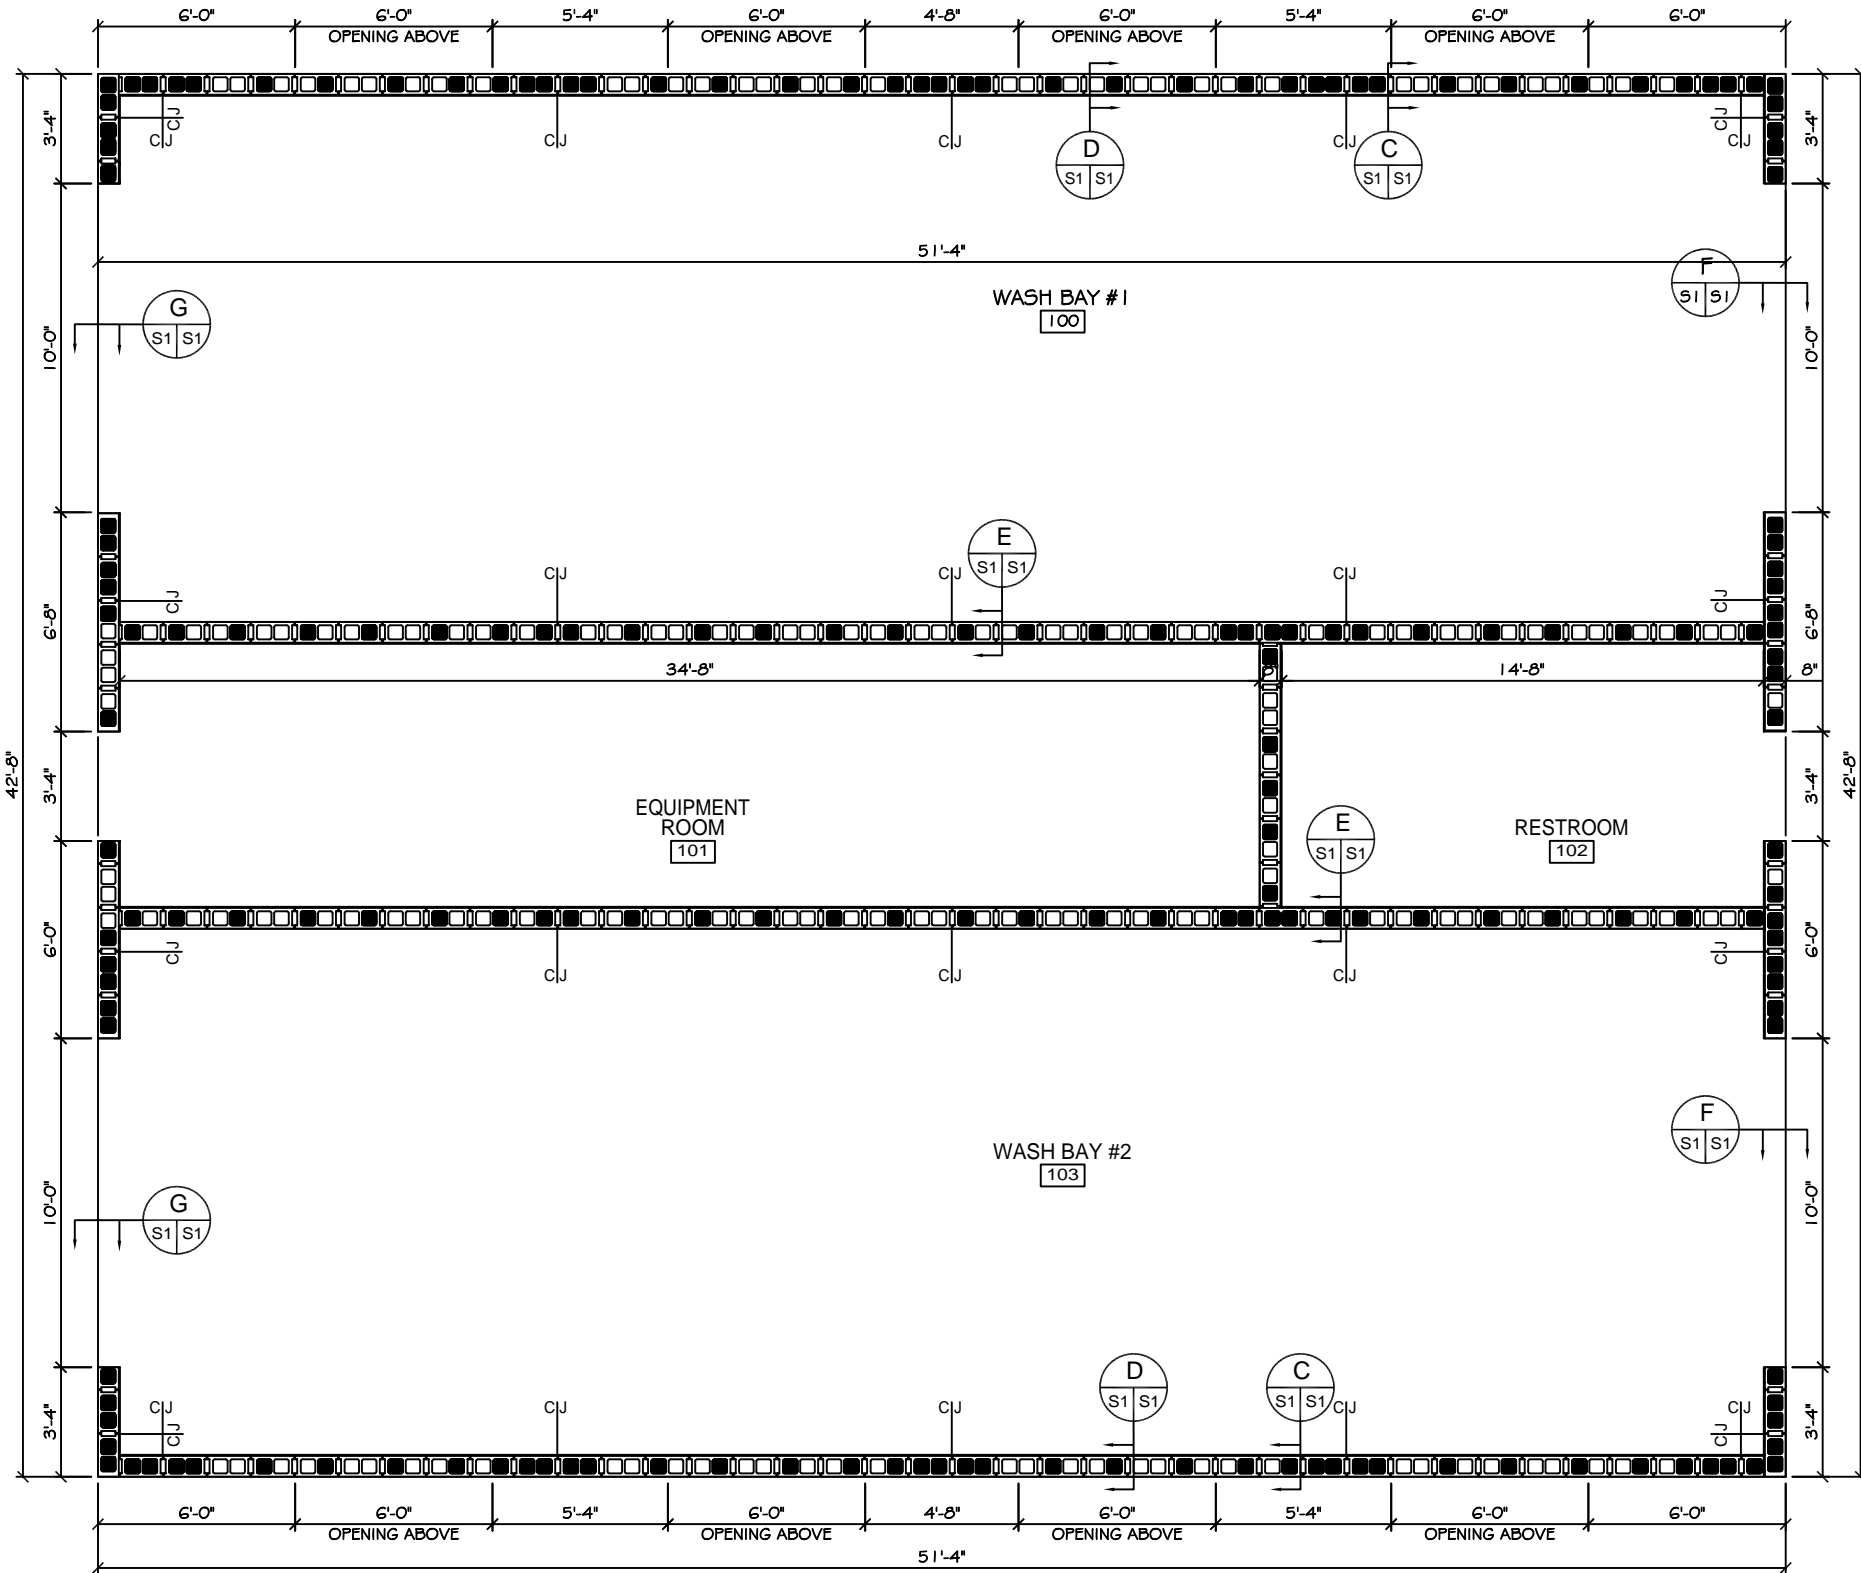


MASONRY PLAN
SCALE: 3/8"=1'

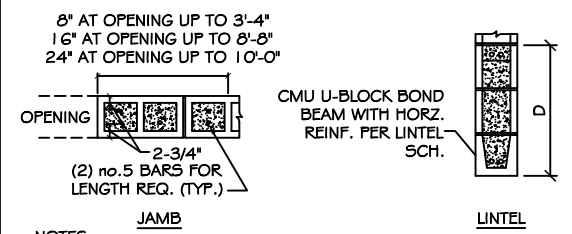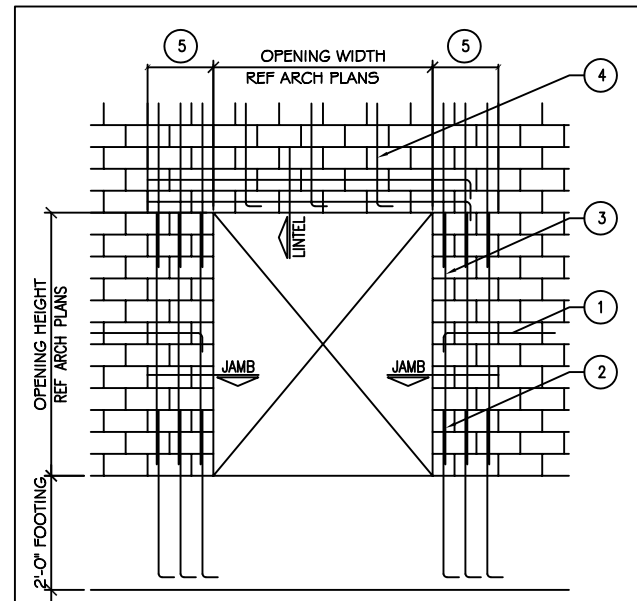

- NOTES:**
- WHERE HORZ. REINFORCEMENT IS INTERRUPTED BY OPENING OR CONTROL JOINT PROVIDE STANDARD ACI HOOK WITH VERT. WALL REINF. AT END CELL.
 - SPLICES IN VERT. REINF. REF. WALL SECTIONS S3.3.
 - ALL VERT. BARS AT DOOR JAMBS TO BE FULL HEIGHT.
 - CONTINUE VERT. WALL REINF. OVER OPENING. ANCHOR VERT. REINF. INTO LINTEL BEAM WITH STANDARD ACI HOOK.
 - EXTEND LINTEL A MIN. 2'-0" BEYOND FACE OF OPENING EACH SIDE FOR STRAIGHT LINTEL REINF. AND 1'-0" FOR LINTEL REINF. WITH STANDARD ACI HOOK.
- TYPICAL MASONRY WALL OPENING DIAGRAM**
SCALE: N.T.S.

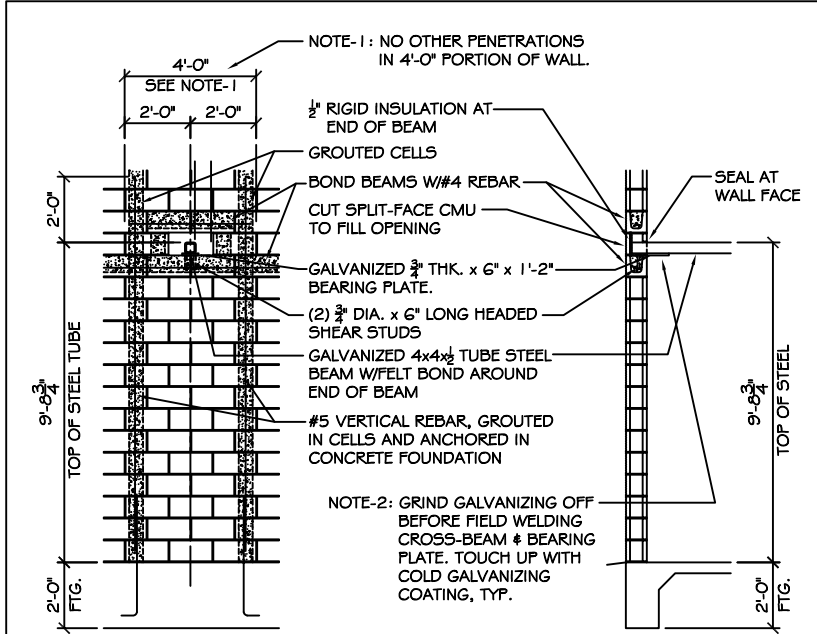

CARWASH EQUIPMENT CROSS-BEAM SUPPORT INSTALLATION & MASONRY WALL REINFORCING DIAGRAM
SCALE: N.T.S. SEE FLOOR PLAN & BUILDING SECTION FOR CROSS-BEAM LOCATIONS IN WASH BAYS.

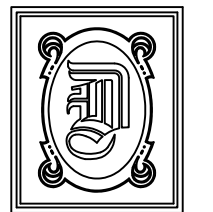

DAMMON ENGINEERING, INC.

CHIEF ENGINEER
EMMETT DAMMON, P.E.
CHIEF ARCHITECT
ROBERT WILTSE
1095 FLORIDA AVENUE
SLIDELL, LA. 70458
OFFICE: 985-649-5832
FAX: 985-641-5950
WEBSITE:
WWW.DAMMONENGINEERING.COM
EMAIL:
DAMMONENG@BELLSOUTH.NET

- ARCHITECTURE
- ENGINEERING
- STUDIES
- PLANNING
- INVESTIGATION
- EXPERT WITNESS

CECIL BOYD'S
CAR WASH
LOT 5A
EAST HALL ST.
SLIDELL, LA

MASONRY PLAN

REV:
SCALE: AS NOTED
JOB#: 2074
DATE: 09-13-10
SHEET 9

S-2