

DAMMON ENGINEERING, INC.

CHIEF ENGINEER  
EMMETT  
DAMMON, P.E.

CHIEF ARCHITECT  
ROBERT  
WILTSE

554 OLD SPANISH TRAIL  
SLIDELL, LA. 70458  
OFFICE: 985-649-5832  
FAX: 985-641-5950

WEBSITE:  
WWW.DAMMONENGINEERING.COM

EMAIL:  
DAMMONENG@BELLSOUTH.NET

- ARCHITECTURE
- ENGINEERING
- STUDIES
- PLANNING
- INVESTIGATION
- EXPERT WITNESS

NEW  
RESIDENTIAL  
COMMUNITY  
HOME

STARC WEST  
1705 VIOLA ST  
MANDEVILLE, LA

ROOF  
PLAN

*Robert Wiltse*

REV:

SCALE: AS NOTED


JOB#: 2081

DATE: 04-08-2011

SHEET 7

A-3

OF 17

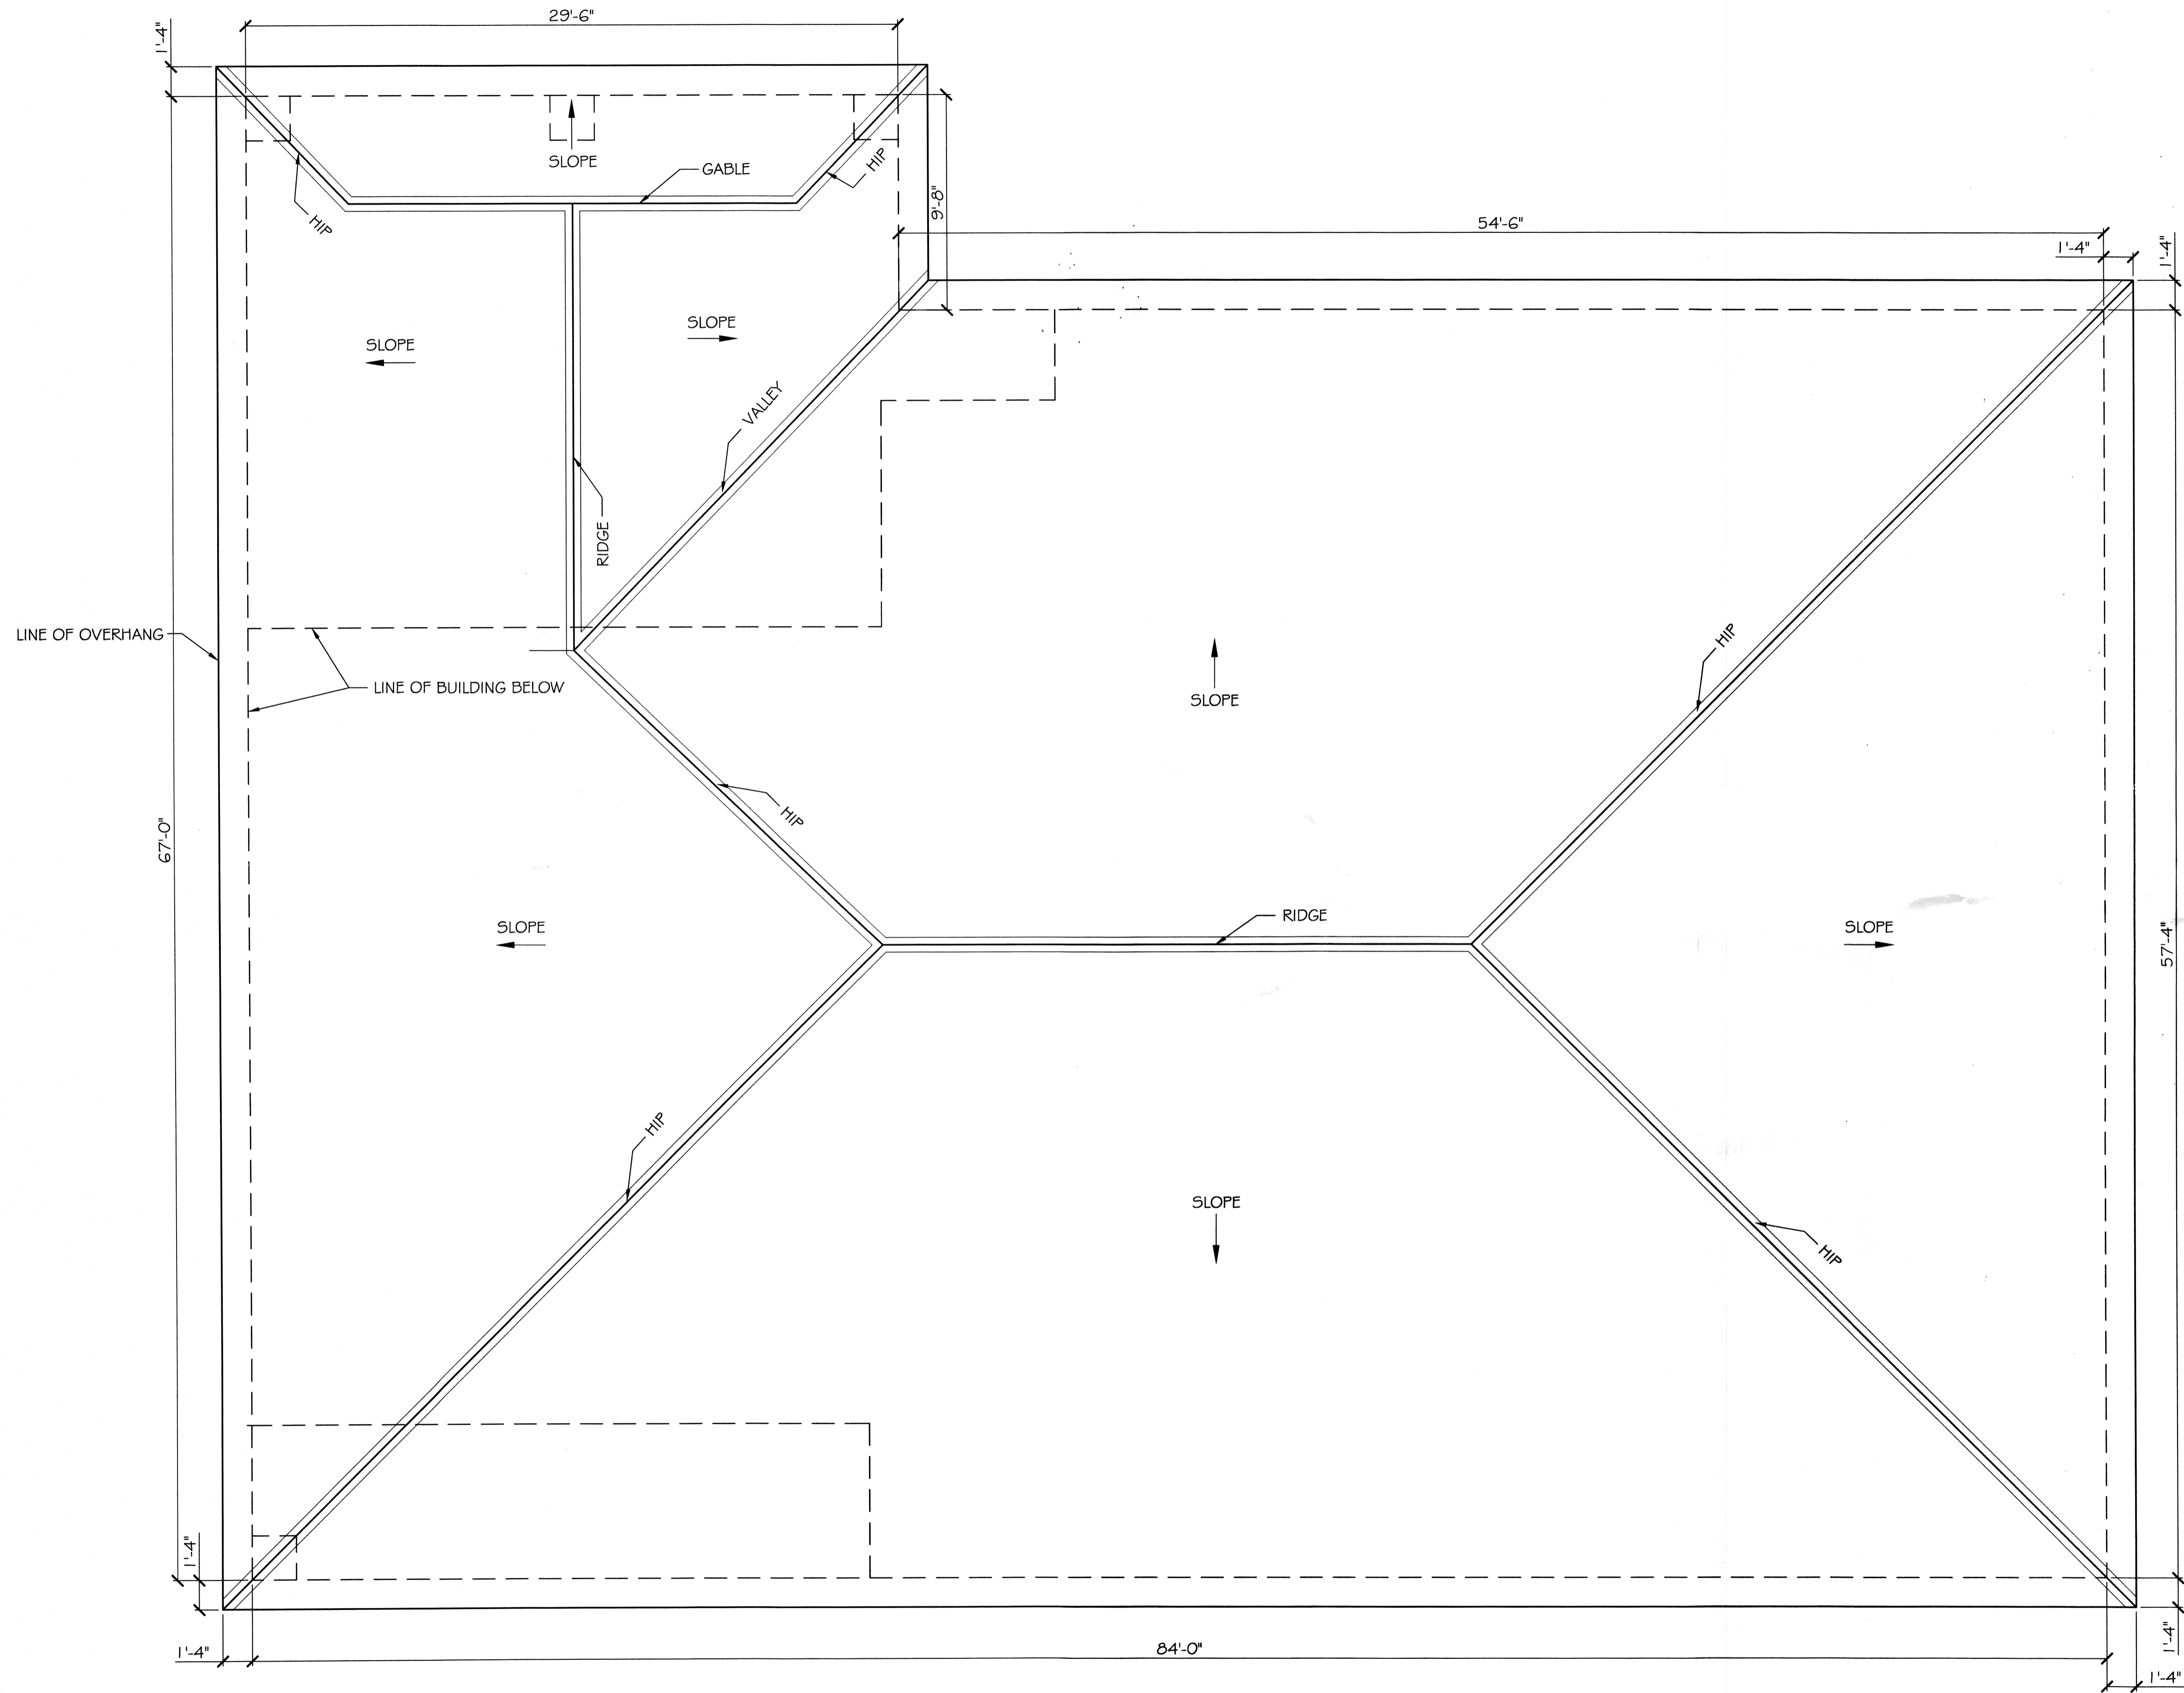

ROOF PLAN  
SCALE: 1/4"=1'

