

DAMMON ENGINEERING, INC.

CHIEF ENGINEER
EMMETT
DAMMON, P.E.

CHIEF ARCHITECT
ROBERT
WILTSE

554 OLD SPANISH TRAIL
SLIDELL, LA. 70458
OFFICE: 985-649-5832
FAX: 985-641-5950

WEBSITE:
WWW.DAMMONENGINEERING.COM

EMAIL:
DAMMONENG@BELLSOUTH.NET

ARCHITECTURE
ENGINEERING
STUDIES
PLANNING
INVESTIGATION
EXPERT WITNESS

NEW
RESIDENTIAL
COMMUNITY
HOME

STARC WEST
1705 VIOLA ST
MANDEVILLE, LA

EXTERIOR
ELEVATIONS

Robert Wiltse

REV:

SCALE: AS NOTED


JOB#: 2081

DATE: 04-08-2011


SHEET 8

A-4

OF 17

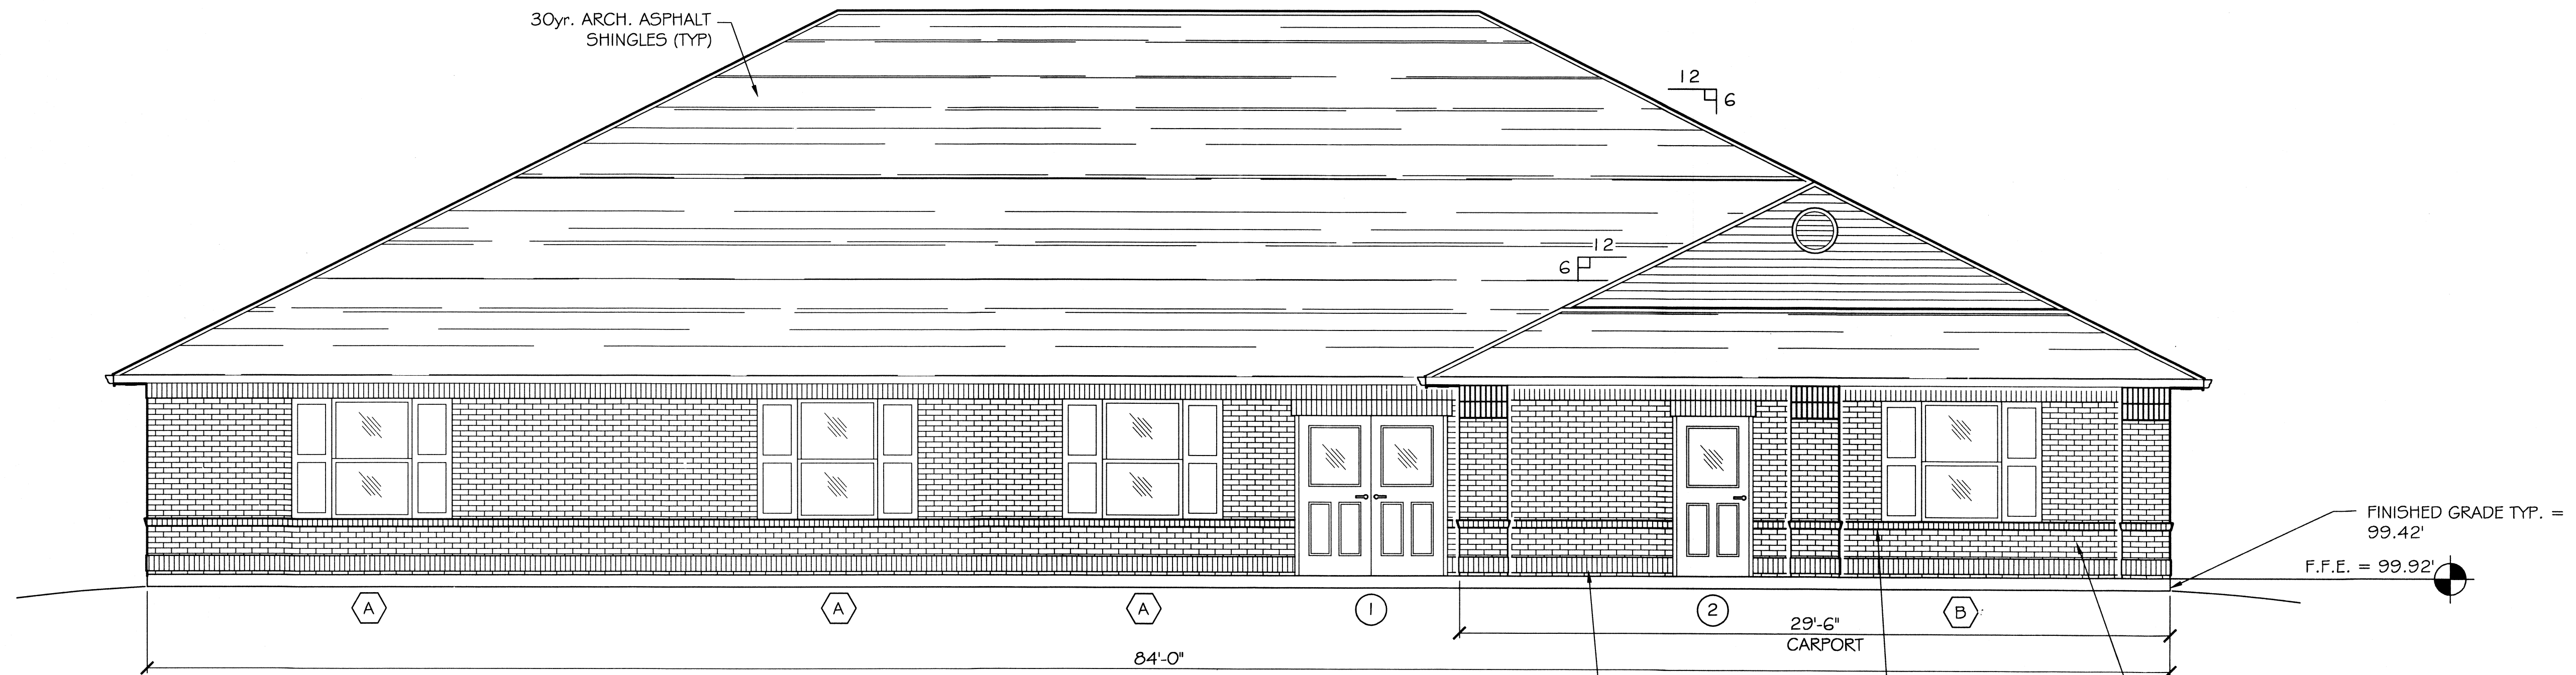

FRONT ELEVATION (MAIN ENTRANCE)
SCALE: 1/4"=1'

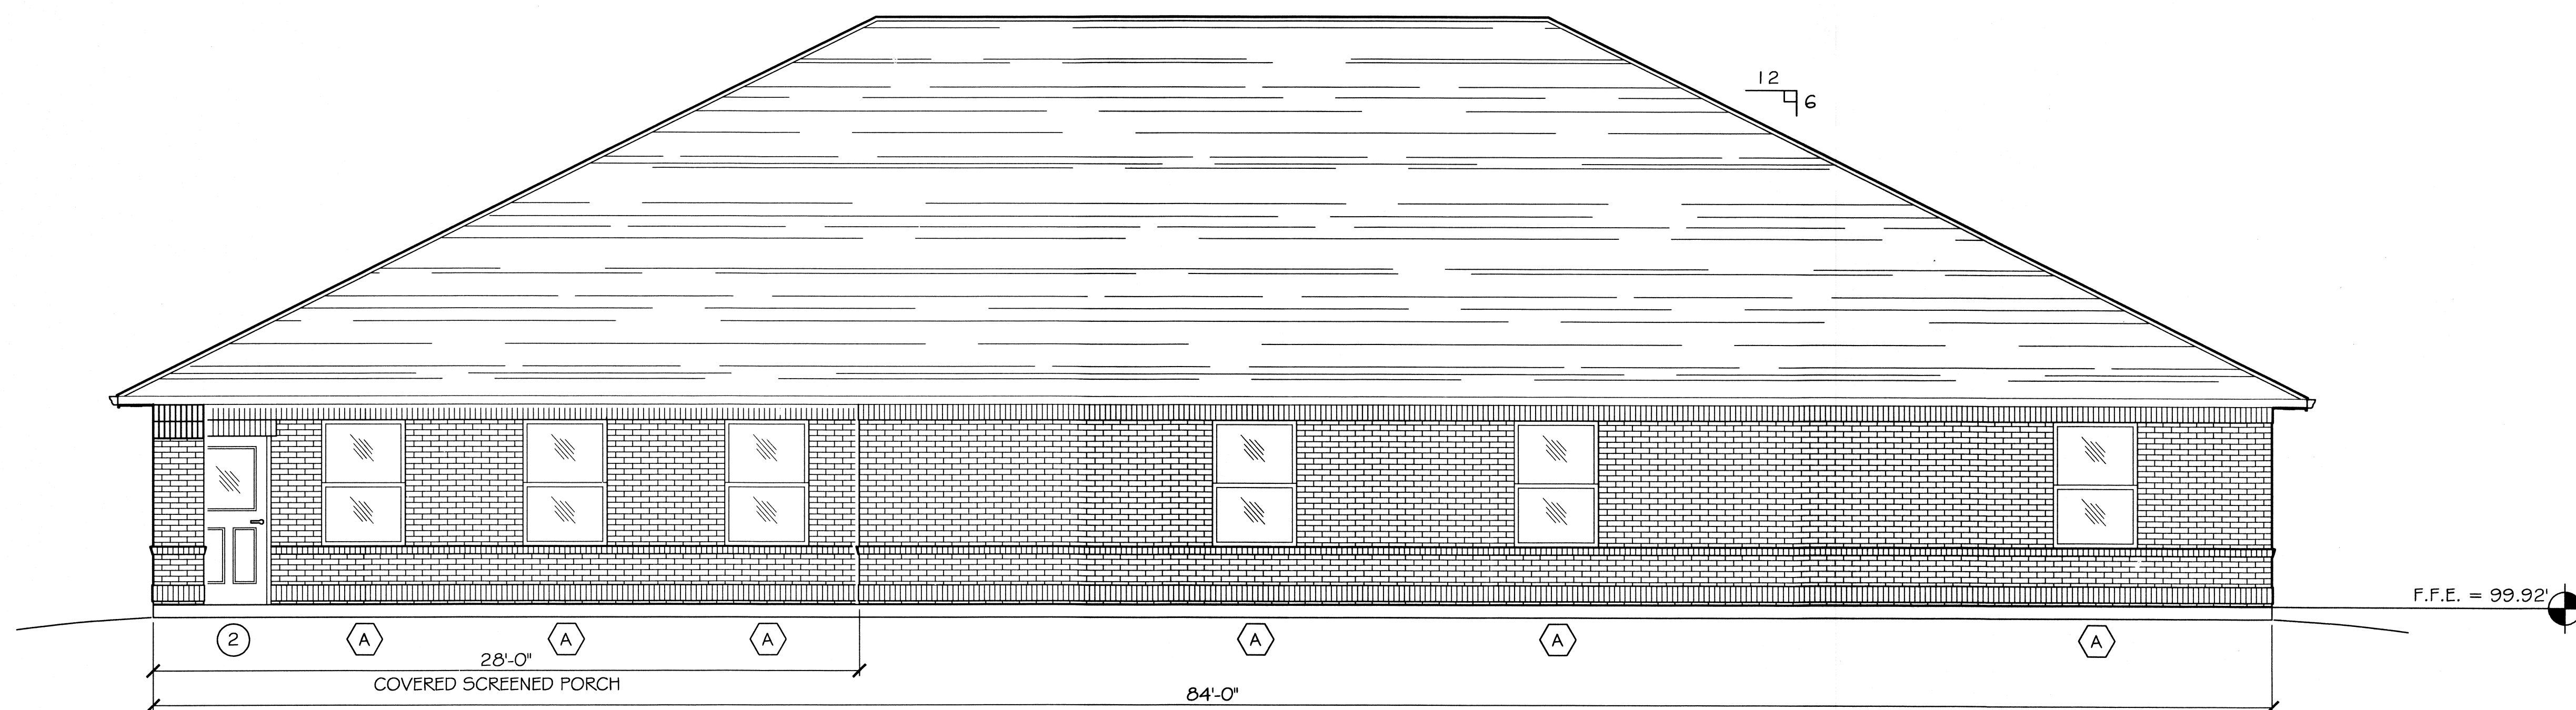

REAR ELEVATION
SCALE: 1/4"=1'