

DAMMON ENGINEERING, INC.

CHIEF ENGINEER
EMMETT DAMMON, P.E.

CHIEF ARCHITECT
ROBERT WILTSE

554 OLD SPANISH TRAIL
SLIDELL, LA. 70458
OFFICE: 985-649-5832
FAX: 985-641-5950

WEBSITE:
WWW.DAMMONENGINEERING.COM

EMAIL:
DAMMONENG@BELLSOUTH.NET

ARCHITECTURE
ENGINEERING
STUDIES
PLANNING
INVESTIGATION
EXPERT WITNESS

NEW
RESIDENTIAL
COMMUNITY
HOME

STARC WEST
1705 VIOLA ST
MANDEVILLE, LA

SITE
PLAN

Robert Wiltse

REV:

SCALE: AS NOTED

JOB#: 2081


DATE: 04-08-2011

SHEET 3

C-2

OF 17

VIOLA STREET

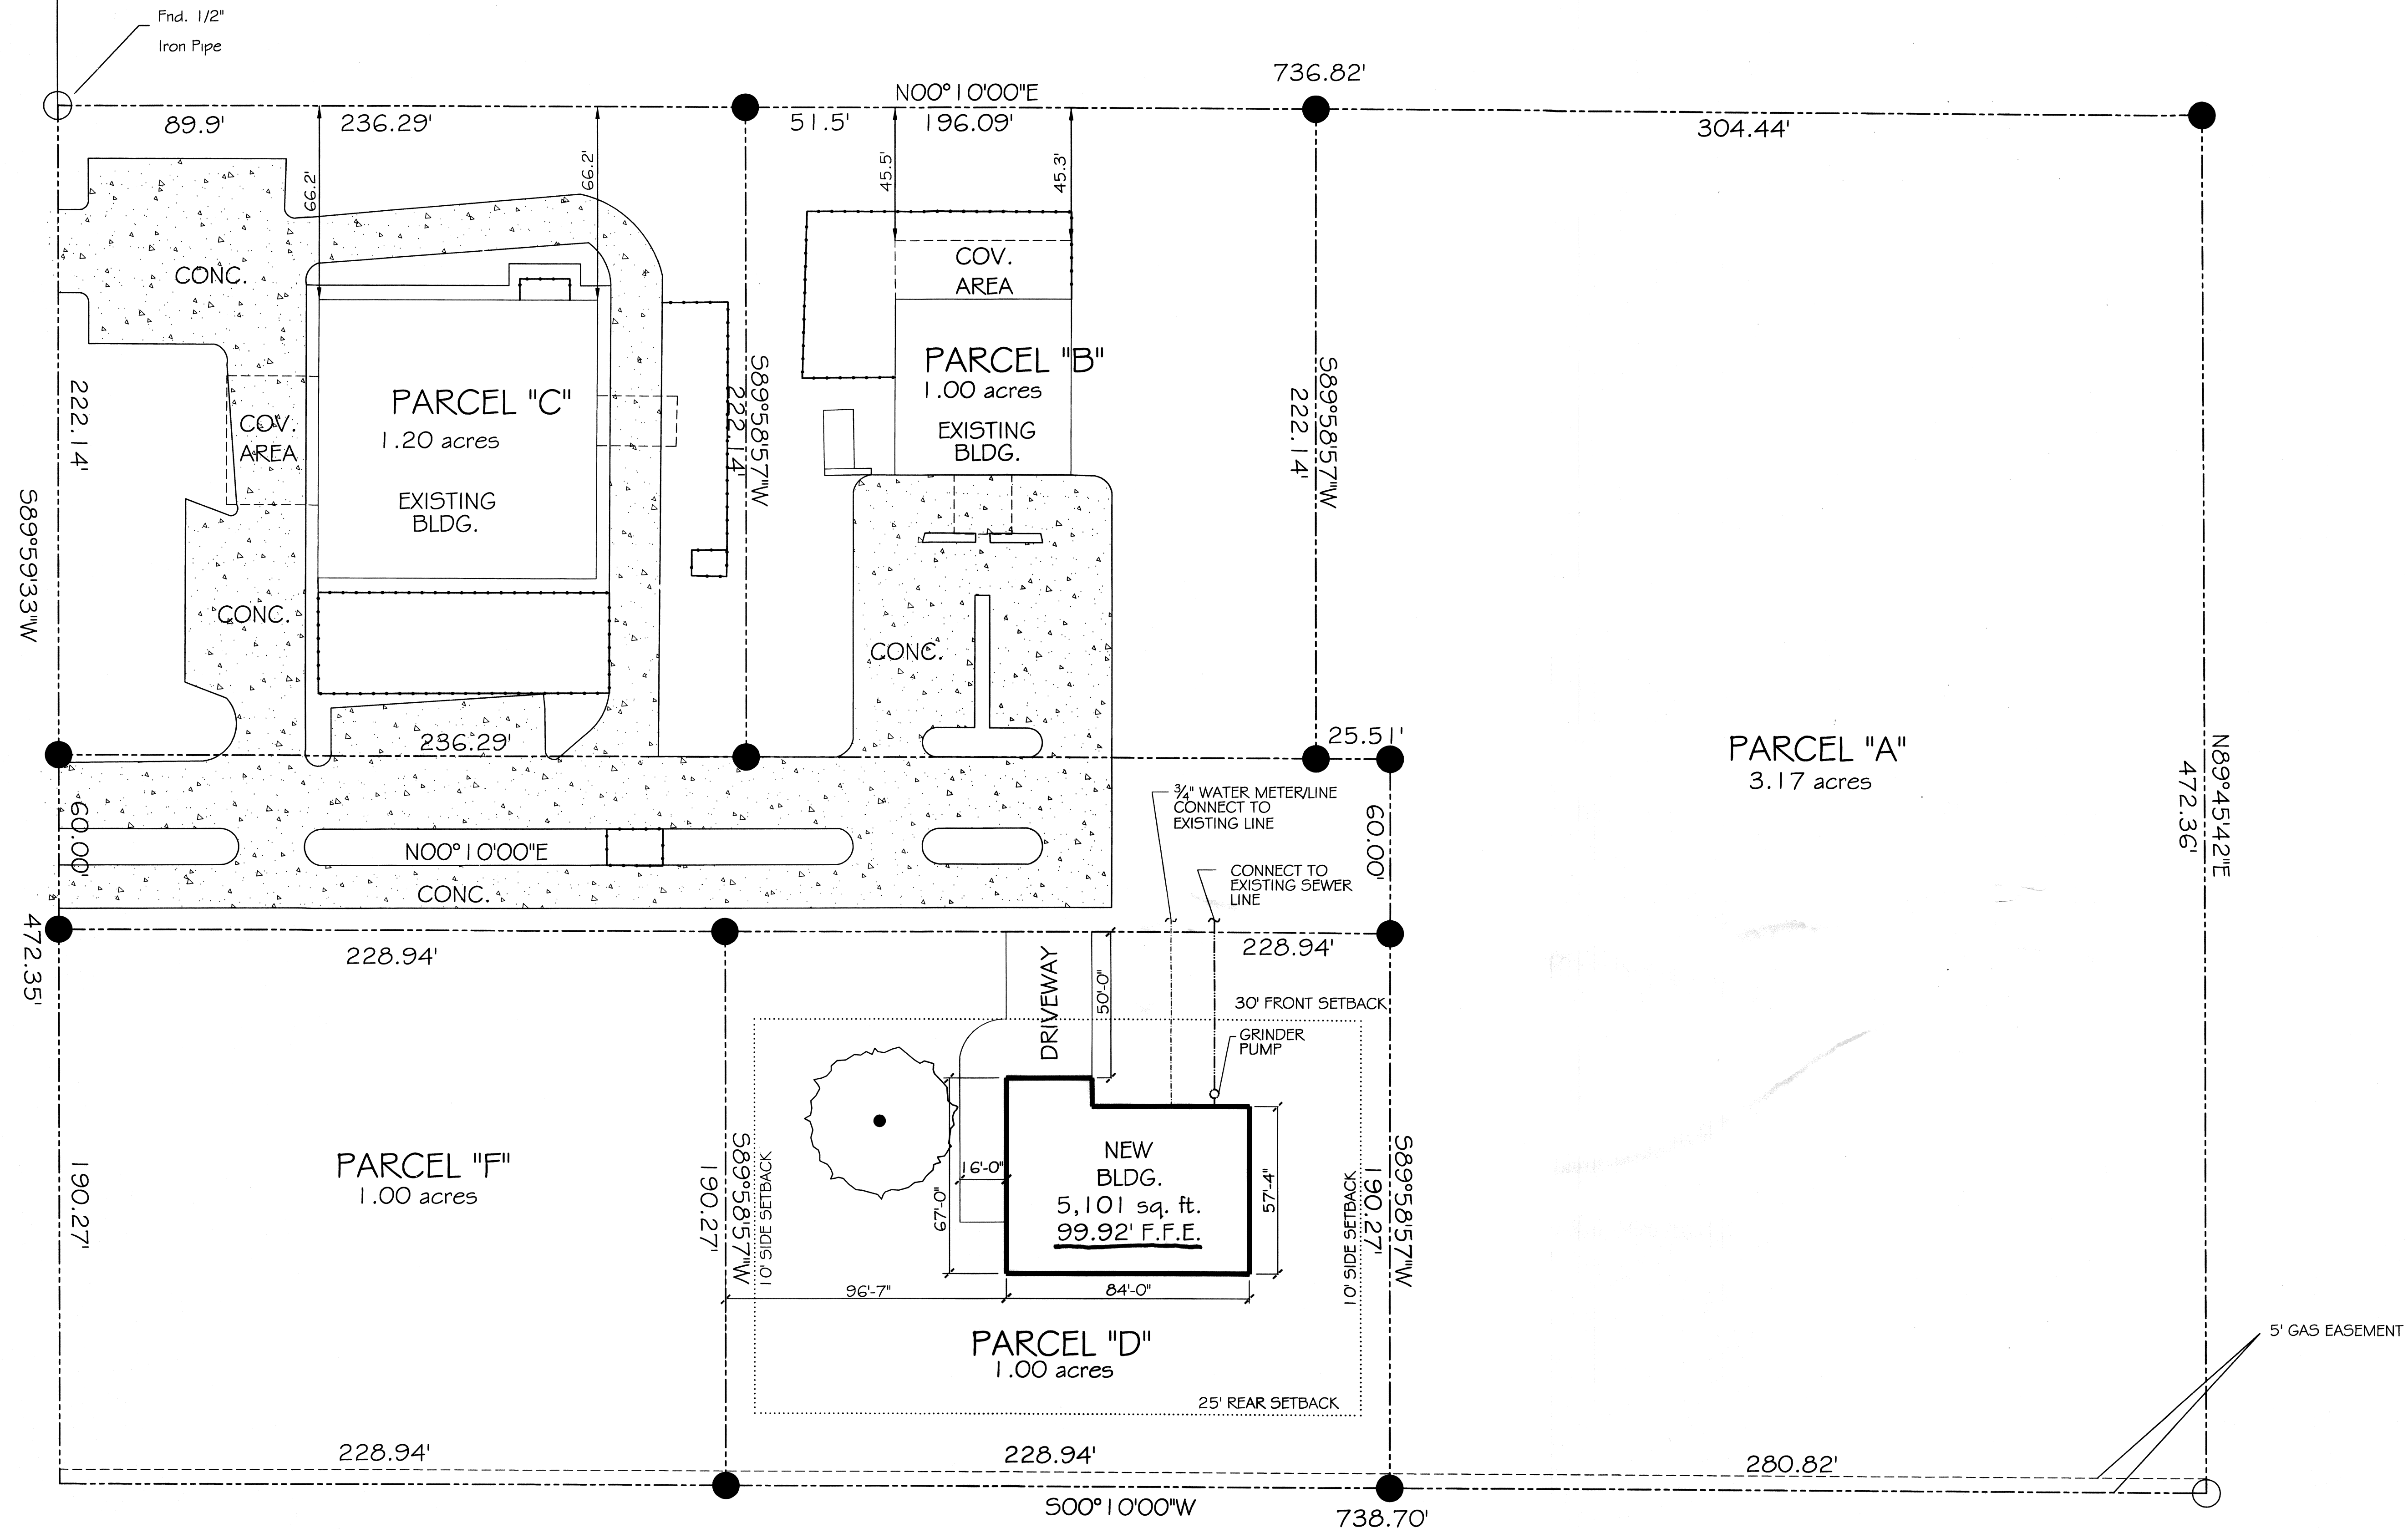

SITE PLAN
SCALE: 1"=30'-0"

*NAVS 1989
DATA*

- LEGEND**
- - - - - PROPERTY LINE
 - SETBACK
 - NEW BUILDING OUTLINE
 - - - - - 5' GAS EASEMENT
 - SEWER LINE
 - WATER LINE