



**A** ELEVATION, TYPICAL  
 1 SCALE: 3/16" = 1'-0"

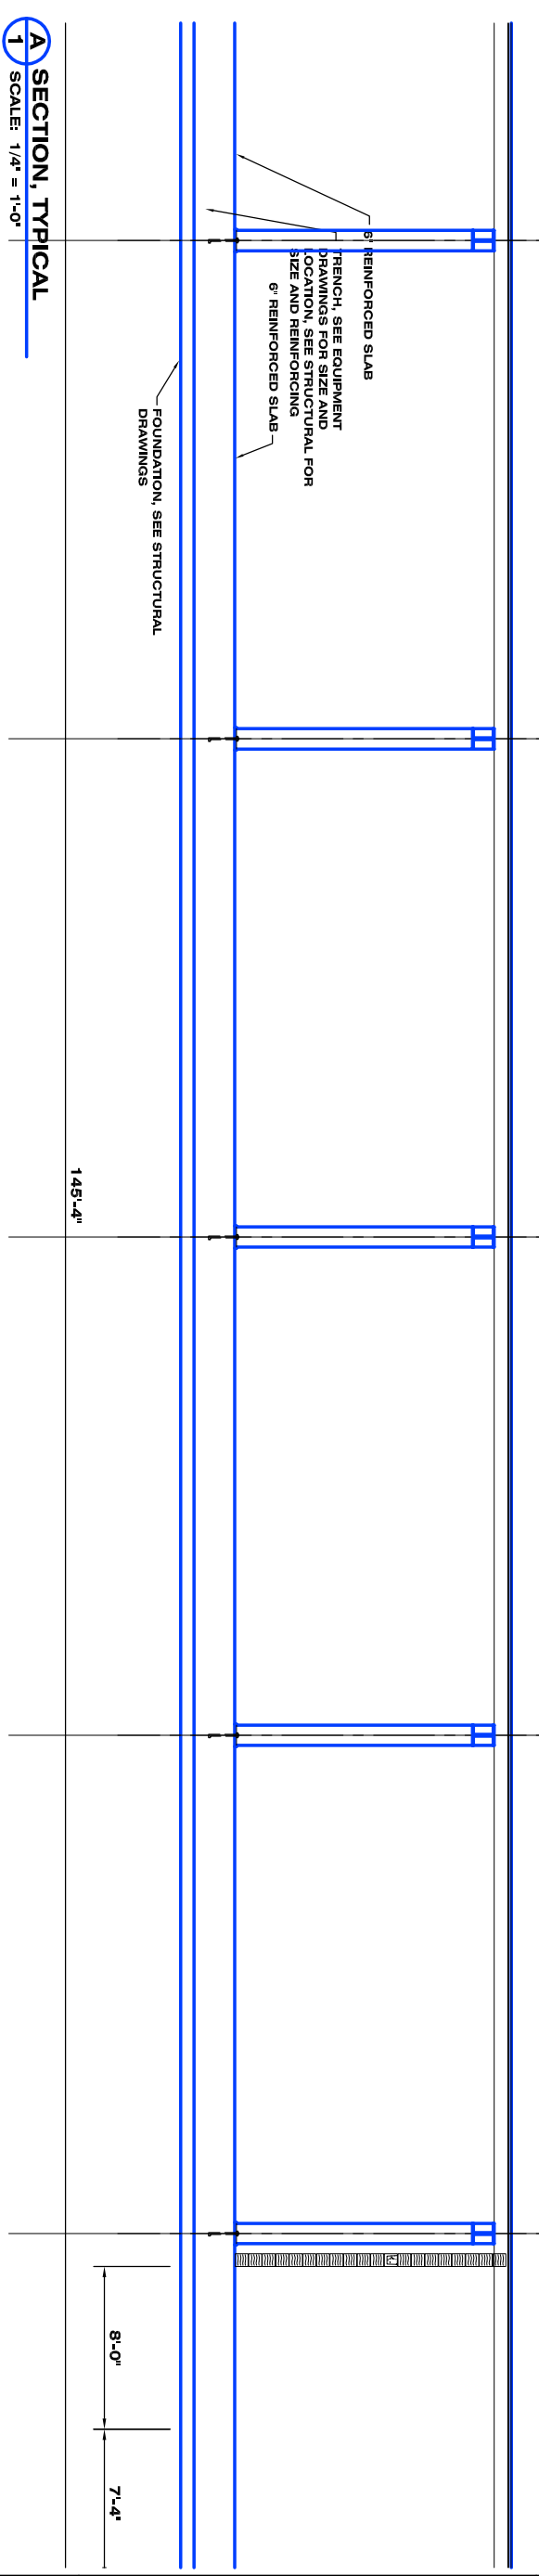

**A** SECTION, TYPICAL  
 1 SCALE: 1/4" = 1'-0"

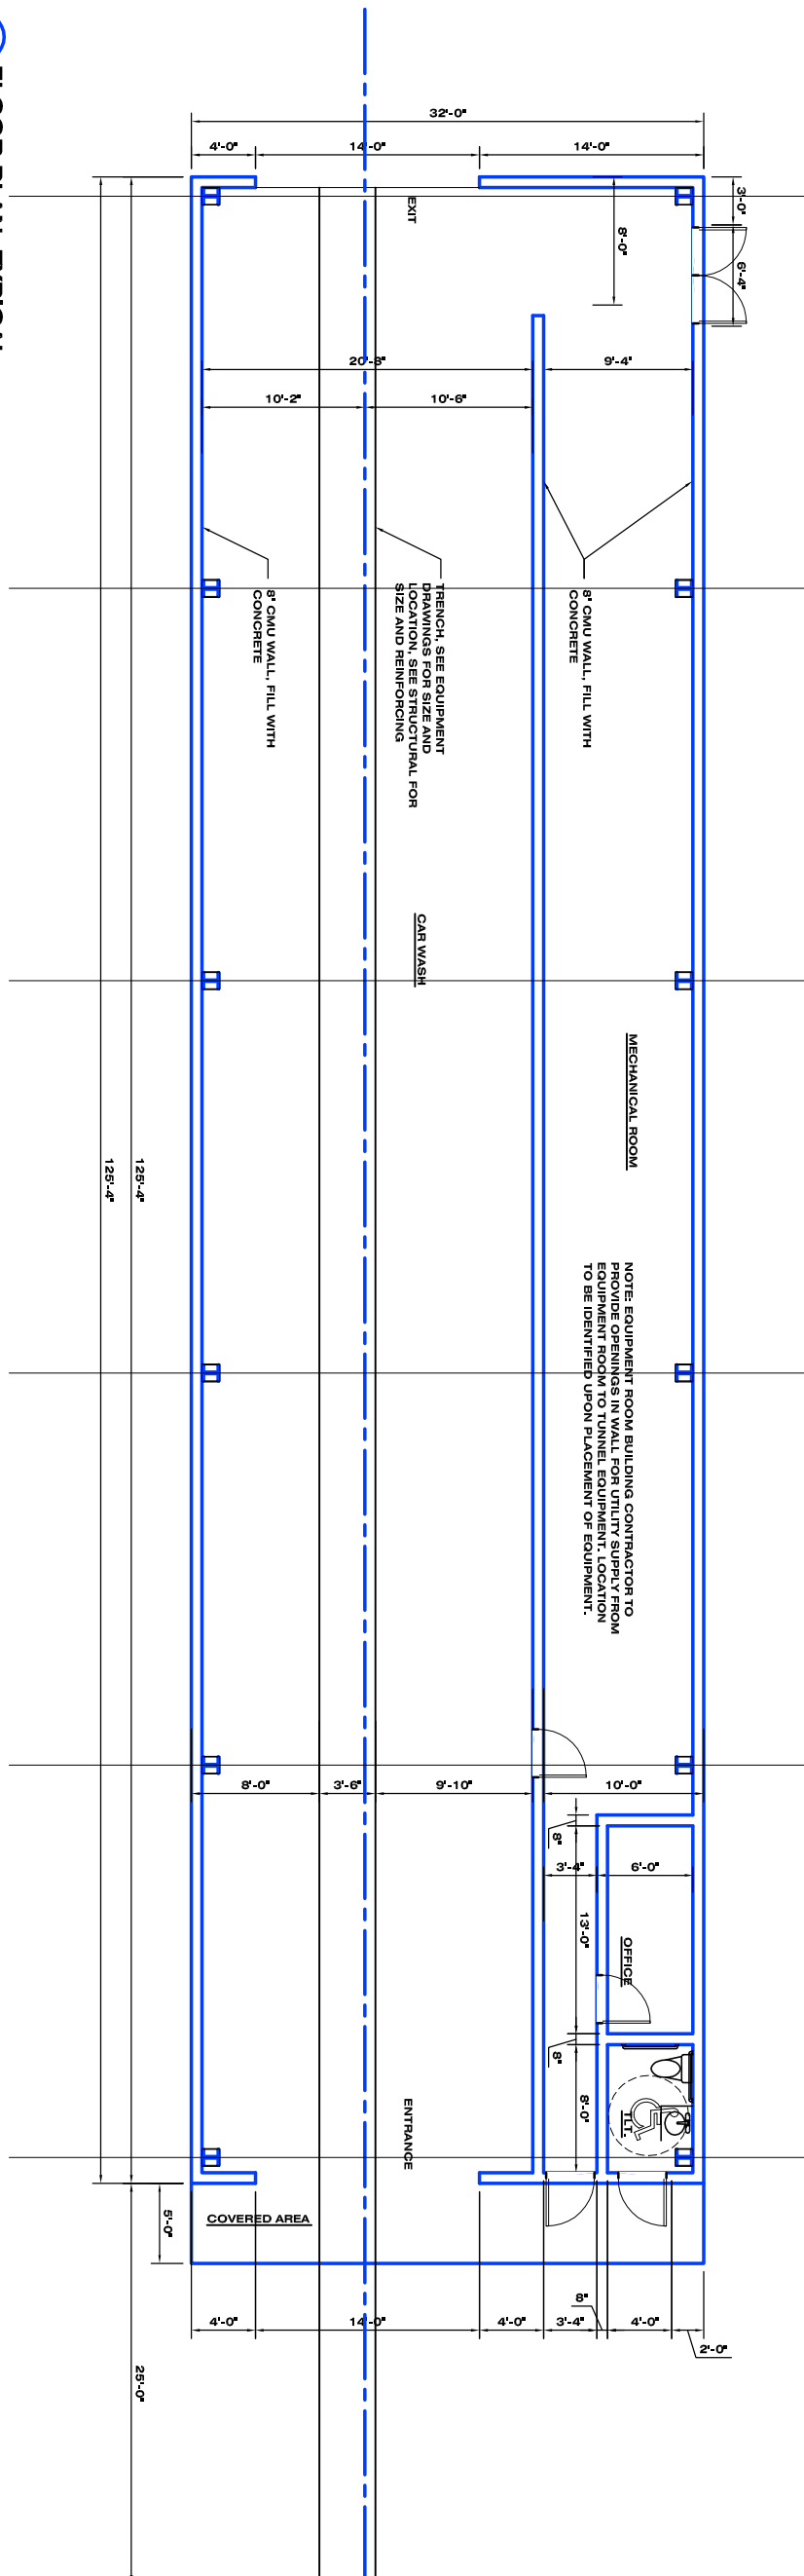

**A** FLOOR PLAN, TYPICAL  
 1 SCALE: 3/16" = 1'-0"

**McCLESKEY**  
 Associates...Architect PLLC  
 HATTIESBURG, MS 601-544-8994

**GORNAK**

REVISIONS:  
 SHEET NAME:

DATE: 07-10-08  
 COMM: .053008  
 SHEET NUMBER

**A**  
**1.0**