

DAMMON
ENGINEERING, INC.

CHIEF ENGINEER
EMMETT
DAMMON, P.E.
CHIEF ARCHITECT
ROBERT
WILTSE

554 OLD SPANISH TRAIL
SLIDELL, LA, 70458
OFFICE: 985-649-5832
FAX: 985-641-5950

WEBSITE:
WWW.DAMMONENGINEERING.COM
EMAIL:
DAMMONEN@BELL.SOUTH.NET

ARCHITECTURE
ENGINEERING
STUDIES
PLANNING
INVESTIGATION
EXPERT WITNESS

PAUL REES
OFFICE BUILDING
2271 8TH. ST.
MANDEVILLE, LA
70471

FOUNDATION
PLAN

REV.:

SCALE: AS NOTED


JOB#: 2104

DATE: 05-20-11

SHEET 8

S-1

OF 20

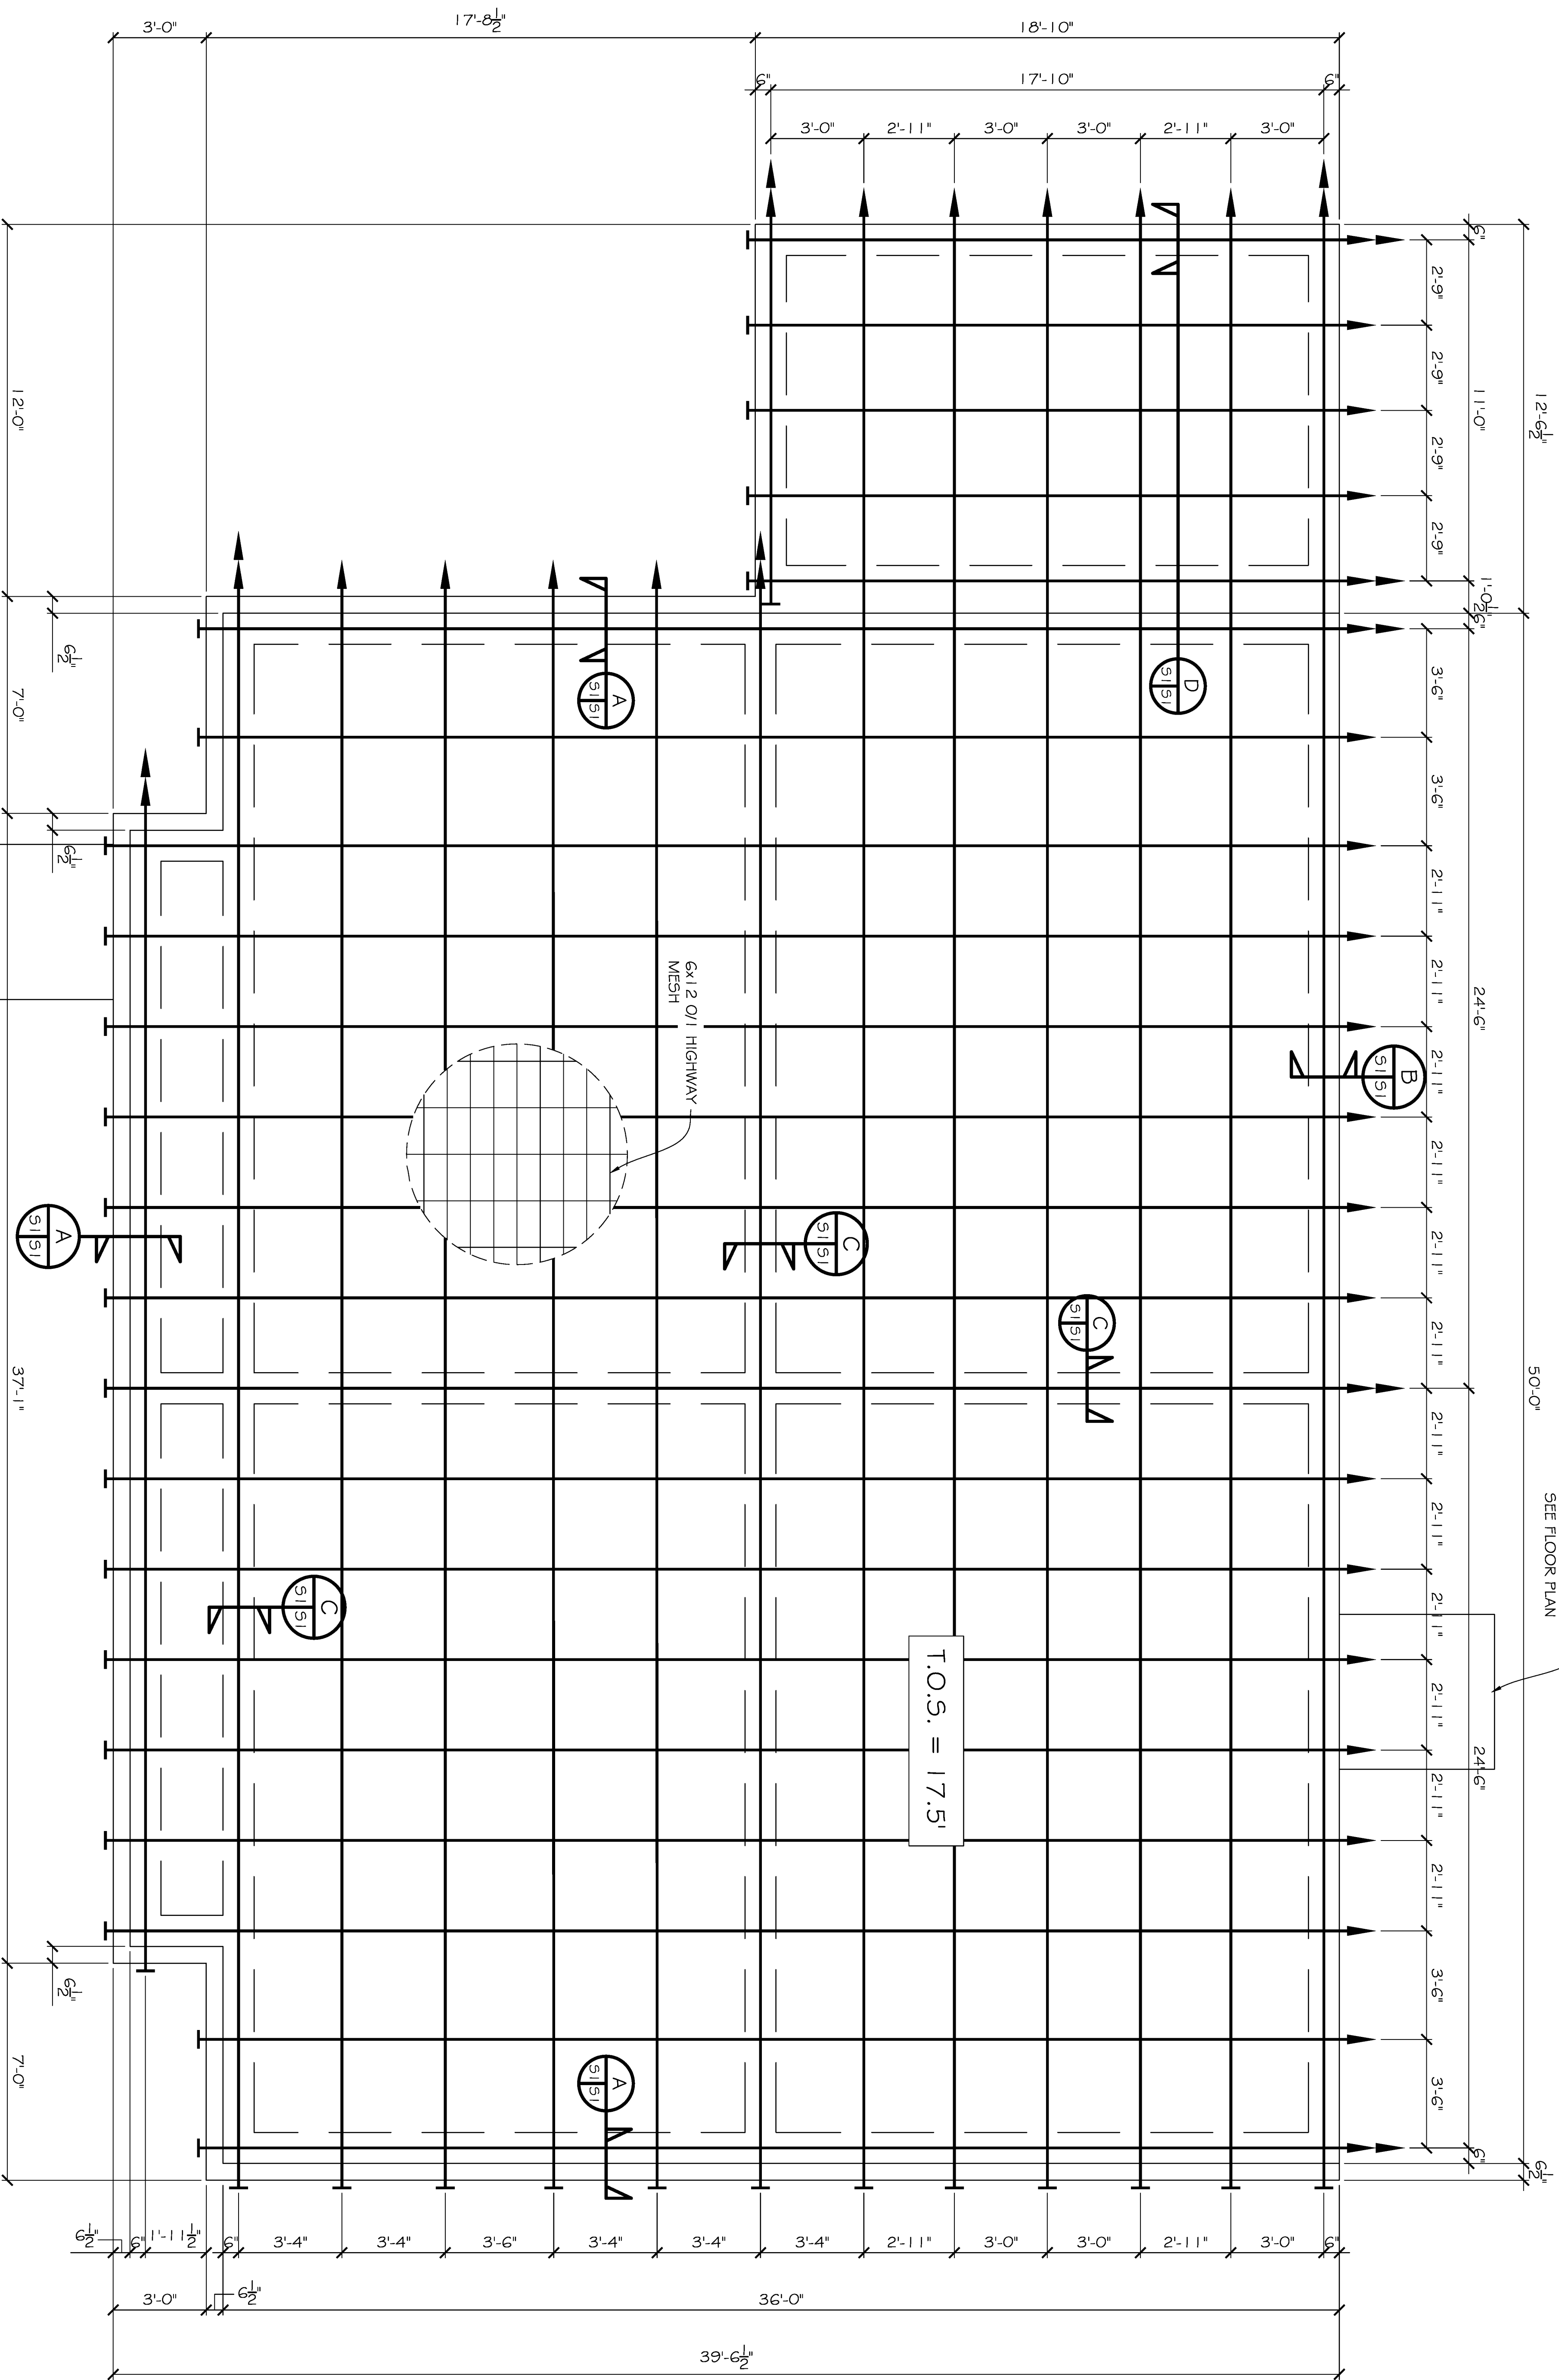

FOUNDATION PLAN
SCALE: 3/8"=1'

5x5' LEVEL CONC.
LANDING AT DOORS,
SEE FLOOR PLAN

5x5' LEVEL CONC.
LANDING AT DOORS,
SEE FLOOR PLAN