




FRONT ELEVATION
SCALE: 1/4" = 1'

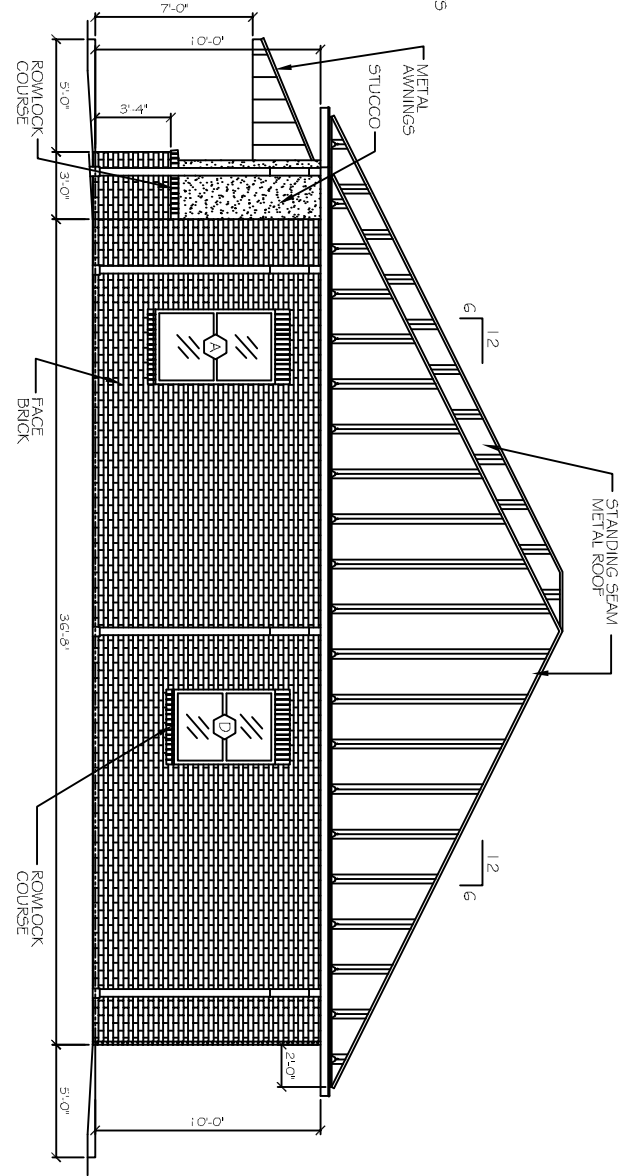


RIGHT SIDE ELEVATION
SCALE: 1/4" = 1'

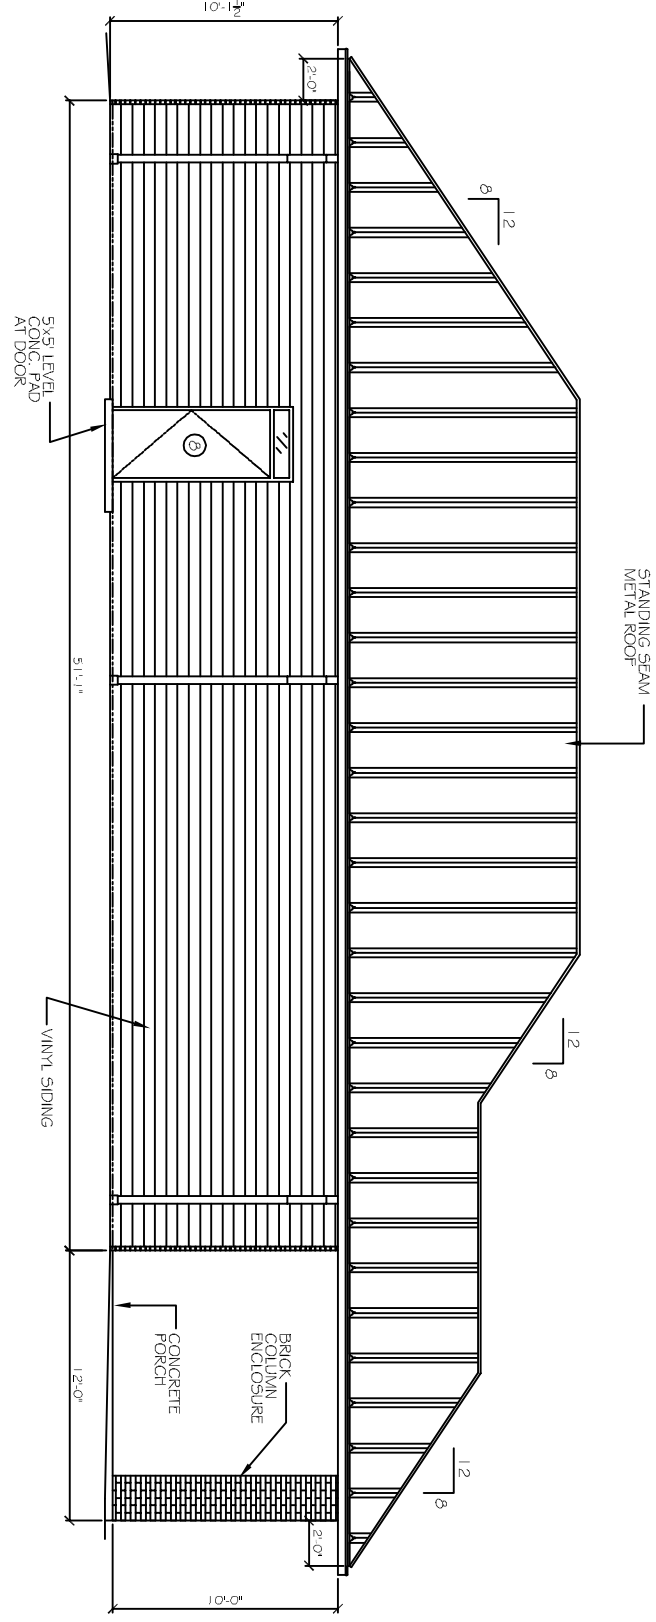

REAR ELEVATION
SCALE: 1/4" = 1'

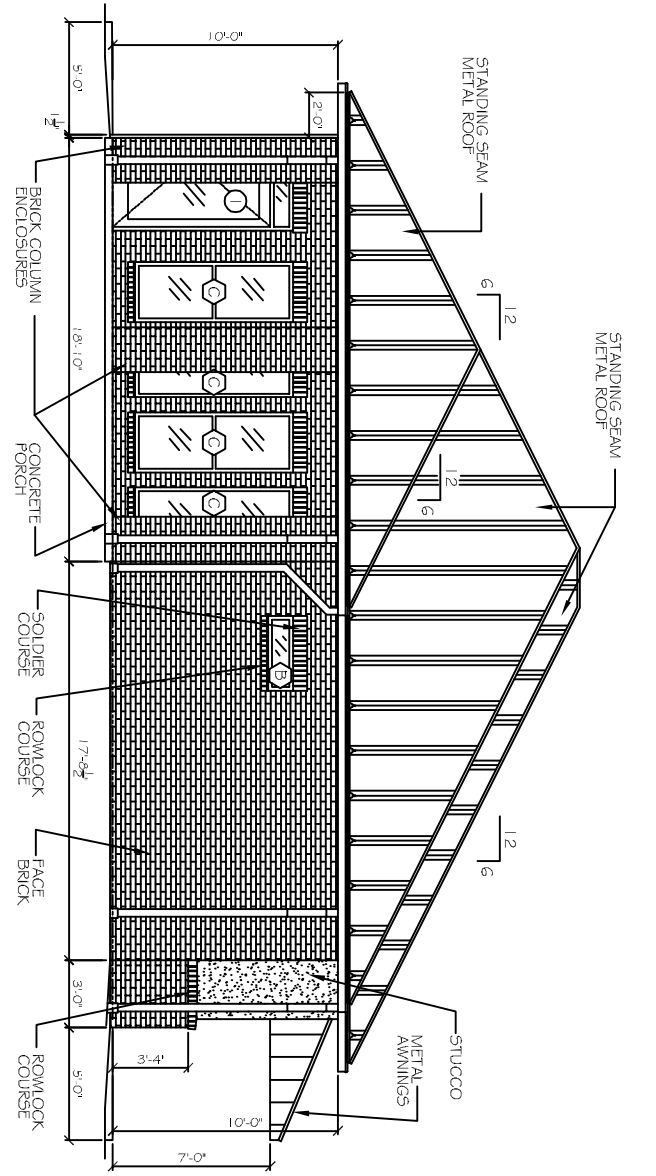

LEFT SIDE ELEVATION
SCALE: 1/4" = 1'

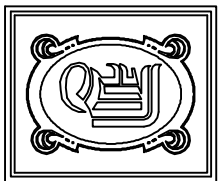

DAMMON
ENGINEERING, INC.

CHIEF ENGINEER
ENMETT
DAMMON, P.E.
CHIEF ARCHITECT
ROBERT
WITSE

554 OLD SPANISH TRAIL
SUDELL, LA. 70458
OFFICE: 985-649-5952
FAX: 985-641-5950

WEBSITE:
WWW.DAMMONENGINEERING.COM
EMAIL:
DAMMONENR@BELL SOUTH.NET

ARCHITECTURE
ENGINEERING
STUDIES
PLANNING
INVESTIGATION
EXPERT WITNESS

PAUL REES
OFFICE BUILDING
2271 8TH. ST.
MANDEVILLE, LA
70471

EXTERIOR
ELEVATIONS

REV:

SCALE: AS NOTED

JOB#: 2104

DATE: 05-20-11

SHEET 12

A-3

OF 20