

**DAMMON**  
ENGINEERING, INC.

CHIEF ENGINEER  
EMMETT  
DAMMON, P.E.  
CHIEF ARCHITECT  
ROBERT  
WILTSE

554 OLD SPANISH TRAIL  
SLIDELL, LA. 70458  
OFFICE: 985-649-5832  
FAX: 985-641-5950


WEBSITE:  
WWW.DAMMONENGINEERING.COM  
EMAIL:  
DAMMONENG@BELLSOUTH.NET

ARCHITECTURE  
ENGINEERING  
STUDIES  
PLANNING  
INVESTIGATION  
EXPERT WITNESS


TIVOLI PLAZA  
RENOVATION

1265 GAUSE  
BOULEVARD  
SLIDELL,  
LOUISIANA  
70458


EXTERIOR  
ELEVATIONS

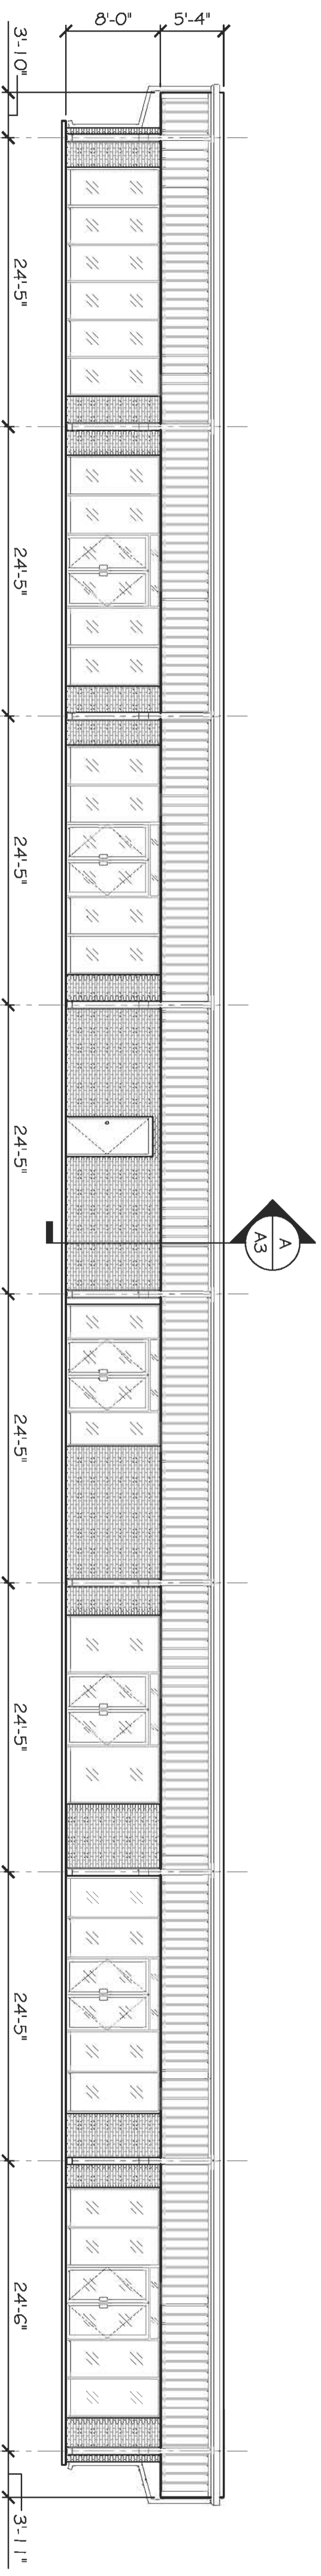


EXISTING EAST FRONT ELEVATION  
SCALE: 1/8"=1'

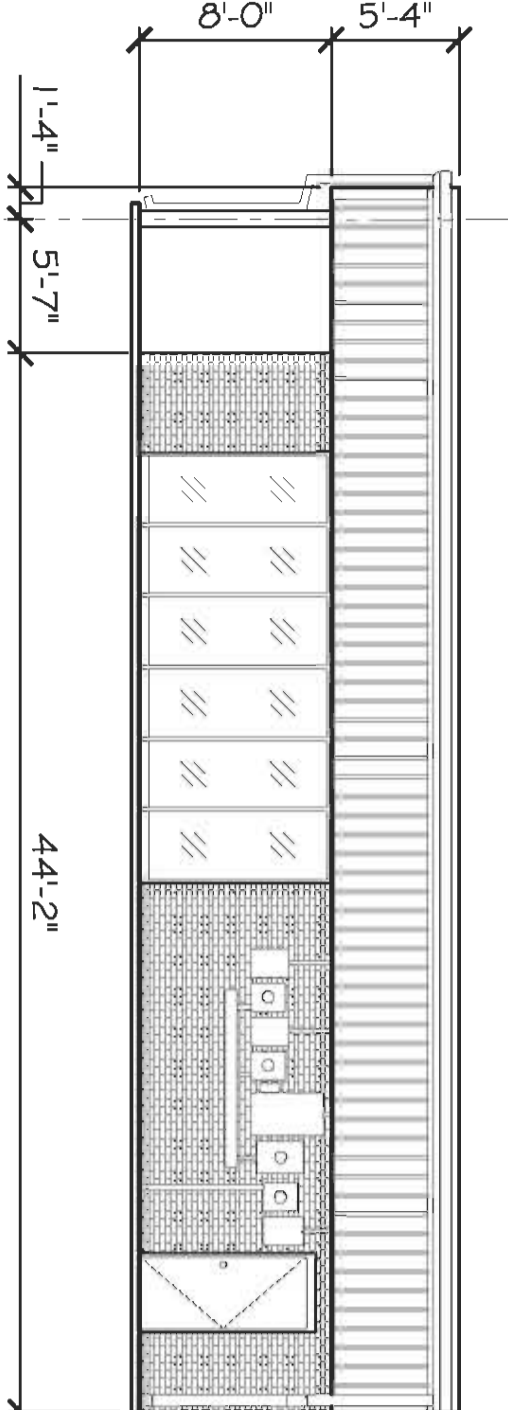


EXISTING NORTH SIDE ELEVATION  
SCALE: 1/8"=1'

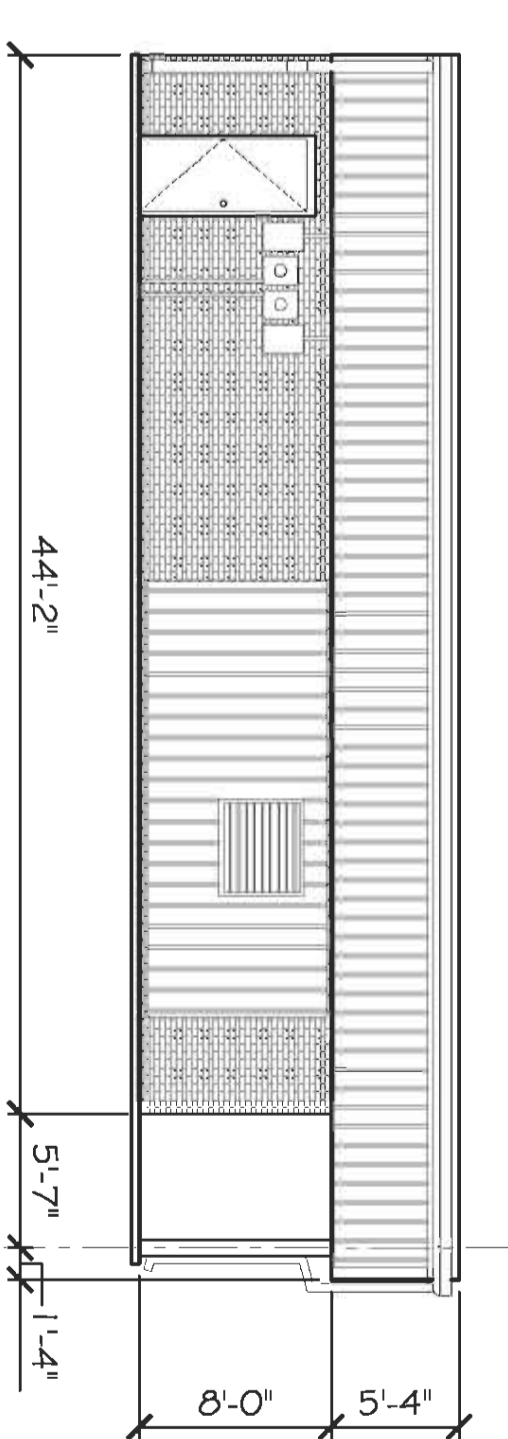


EXISTING SOUTH SIDE ELEVATION  
SCALE: 1/8"=1'

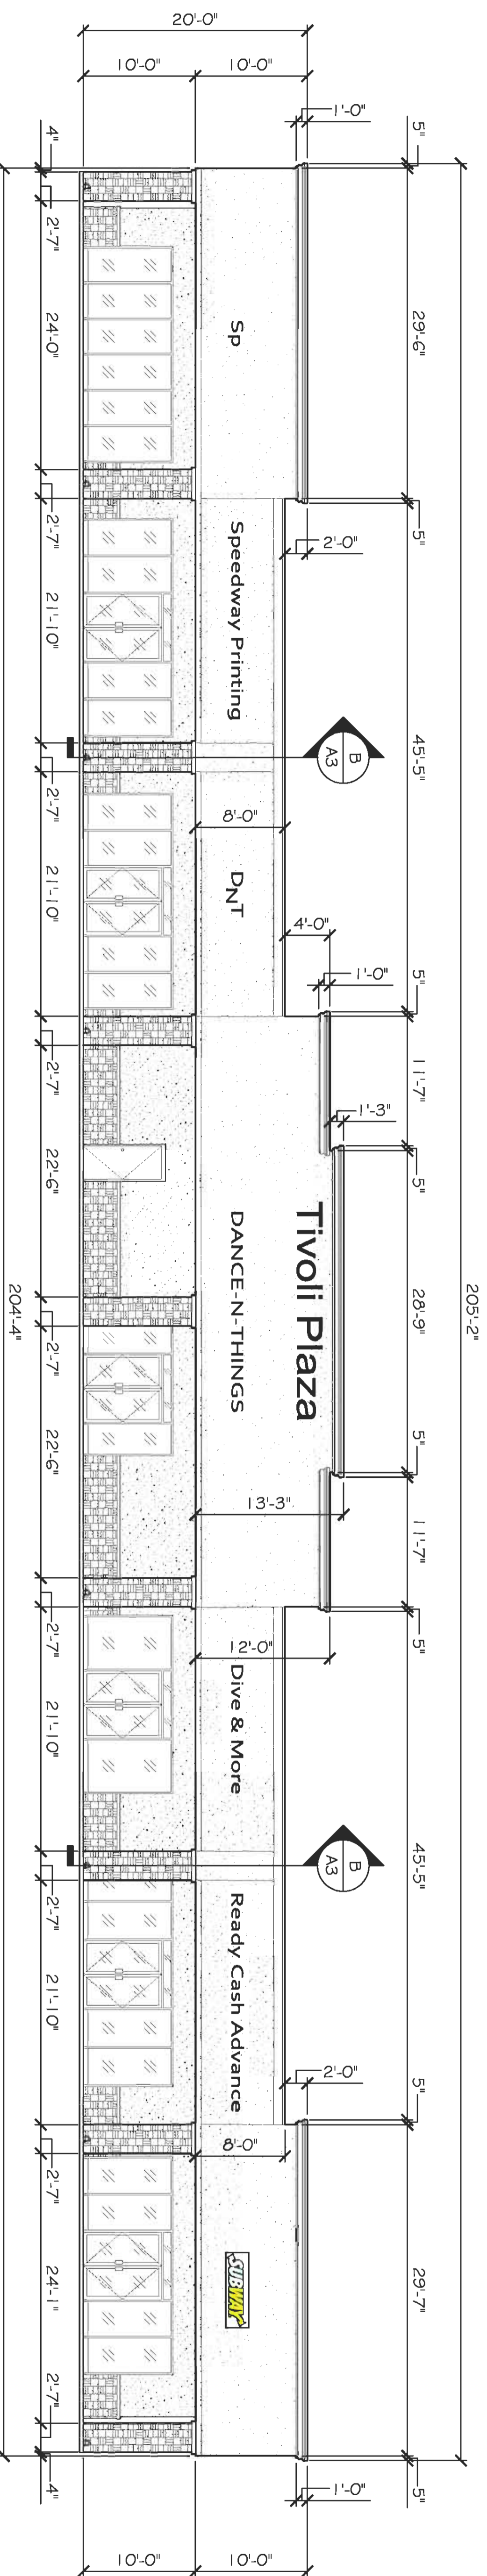

NEW EAST FRONT ELEVATION  
SCALE: 1/8"=1'

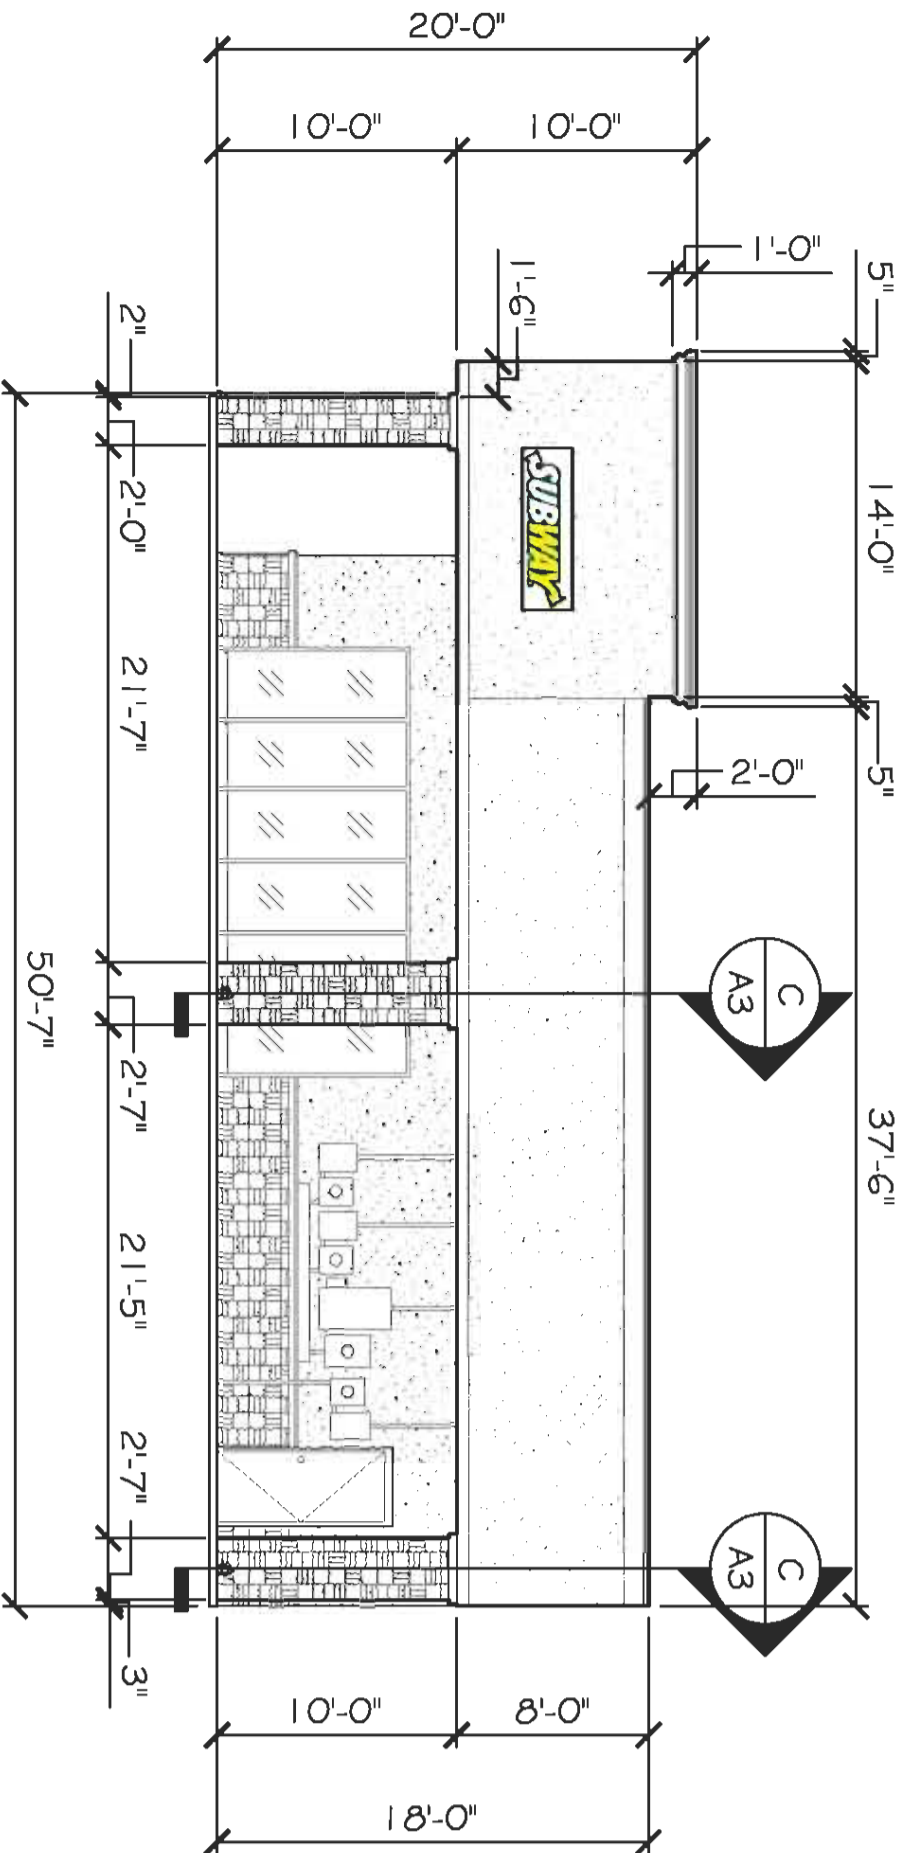

NEW NORTH SIDE ELEVATION  
SCALE: 1/8"=1'

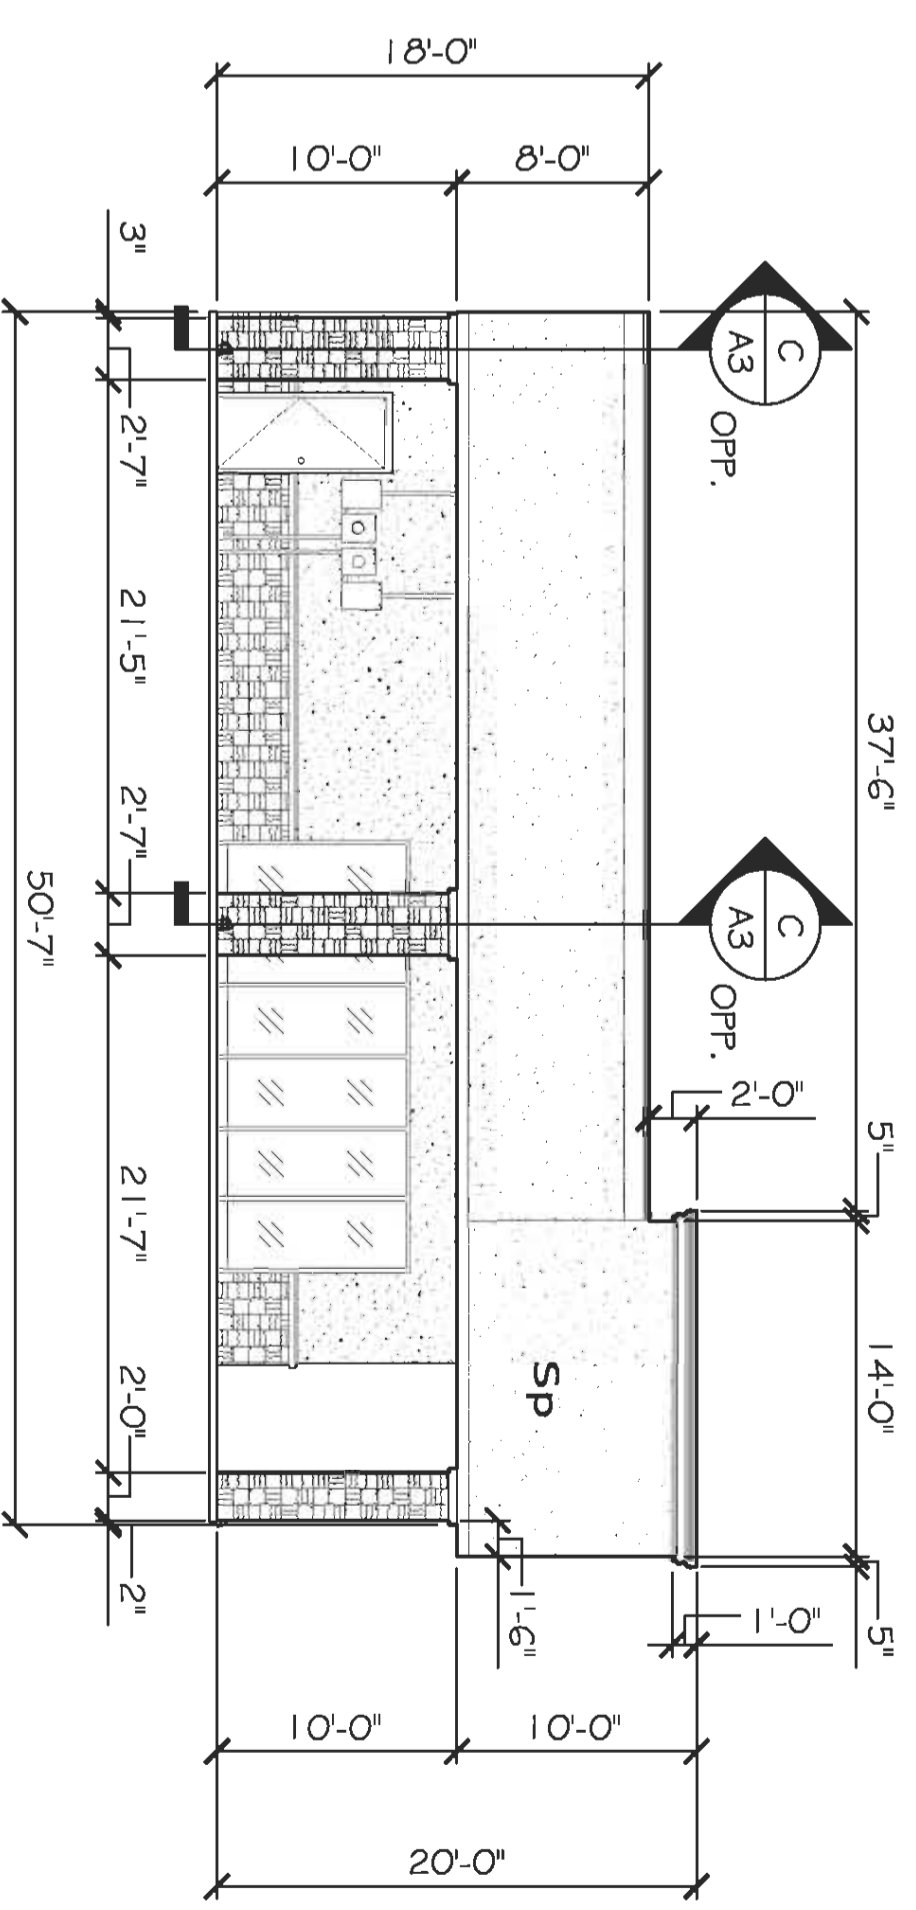

NEW SOUTH SIDE ELEVATION  
SCALE: 1/8"=1'

REV:	
SCALE:	AS NOTED
JOB#:	2117
DATE:	07-20-11
SHEET	5