



NEED TREE SURVEY

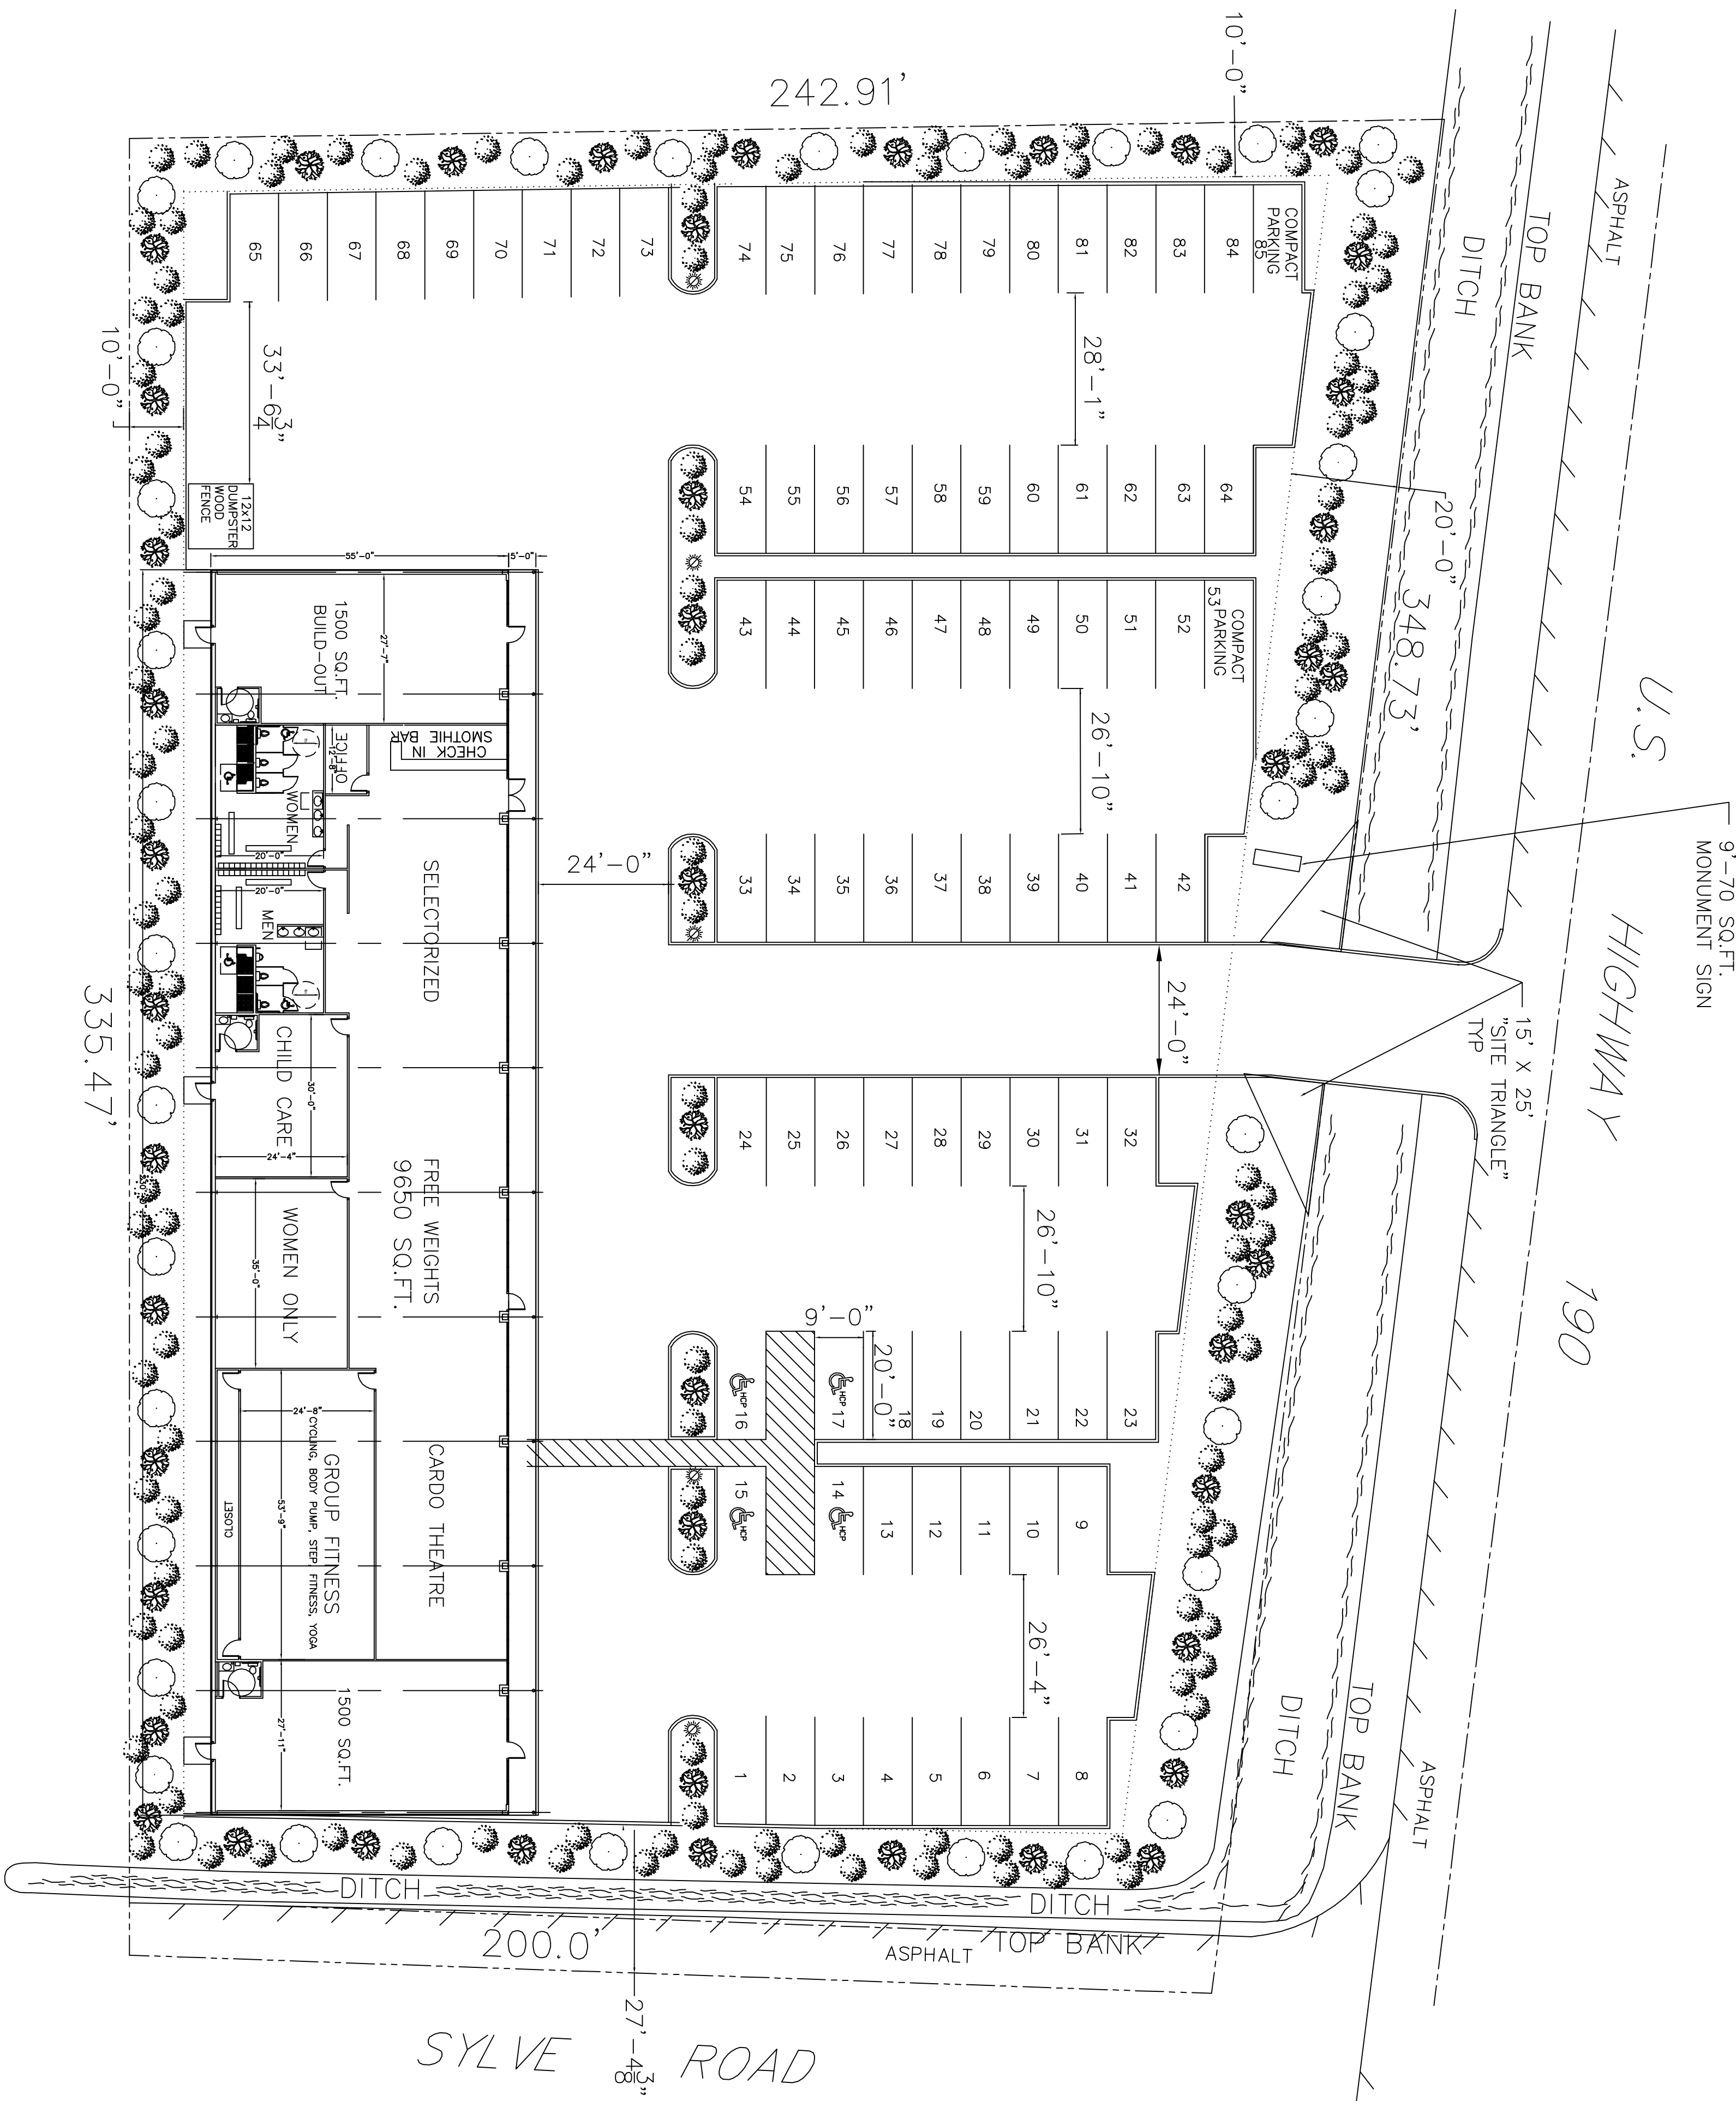

SITE PLAN
SCALE: 1"=20'-0"

REVISED SITE PLAN

FRONT ELEVATION
SCALE: 1"=20'-0"

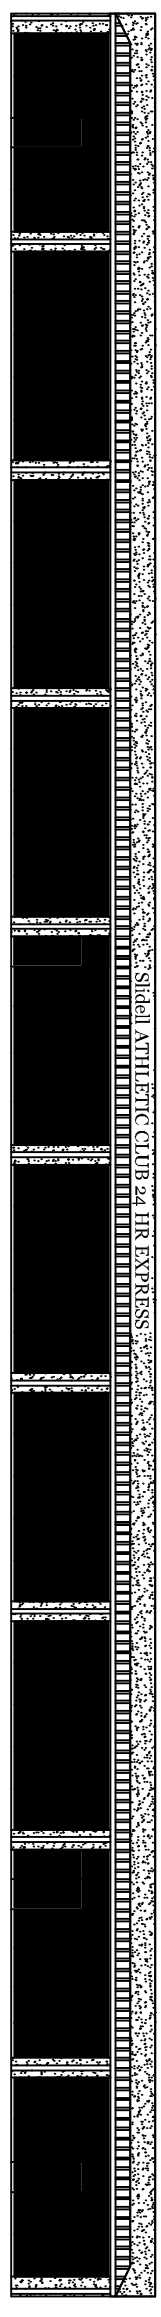

LEGEND

- PROPERTY LINE
- SETBACK LINE
- TRIANGULAR SIGHTLINE
- NEW BUILDING
- NEW WOOD FENCE
- SIGHT LIGHTING
- HANDICAPPED PARKING

LANDSCAPE REQUIREMENTS

- SOUTHERN LIVE OAK, 4" CALIPER, MINIMUM HEIGHT OF 12' AND AND 5' FOOT SPAN, PLANTED ONE EVERY 30' O.C.
- RED OAK TREE—MINIMUM OF 12' HIGH, CALIPER OF 2-1/2" ONE PER 30' O.C.
- SHRUB, ONE PER 10' O.C.

44 PARKING SPOTS REQUIRED

SLIDELL ATHLETIC CLUB

DAMMON ENGINEERING, INC.

1095 FLORIDA AVENUE 985-649-5832 SLIDELL, LA. 70458
DAMMONENGINEERING.COM

SITE PLAN
SLIDELL ATHLETIC CLUB
HWY 190 WEST
SLIDELL, LA

SCALE: 1"=20'

FILE:

JOB NO.

DATE: 11-01-06

SHEET

C-1

OF