

**DAMMON**  
ENGINEERING, INC.

CHIEF ENGINEER  
DAMMON, P.E.  
ENNETT  
DAMMON, P.E.  
CHIEF ARCHITECT  
ROBERT  
WILTSE

554 OLD SPANISH TRAIL  
SLIDELL, LA, 70458  
OFFICE: 985-649-5632  
FAX: 985-641-5950

WEBSITE:  
WWW.DAMMONENGINEERING.COM  
EMAIL:  
DAMMONENG@BLSOUTH.NET

ARCHITECTURE  
ENGINEERING  
STUDIES  
PLANNING  
INVESTIGATION  
EXPERT WITNESS

**BROCK**  
BEAUTY INC.

K.B. KAUFMANN  
OAK HARBOR BLVD.  
LOT 3  
SLIDELL, LA  
70458

**EXTERIOR**  
ELEVATIONS

REV:

SCALE: AS NOTED


JOB#: 2125

DATE: 12-21-11

SHEET 10


**A-4**

OF 18

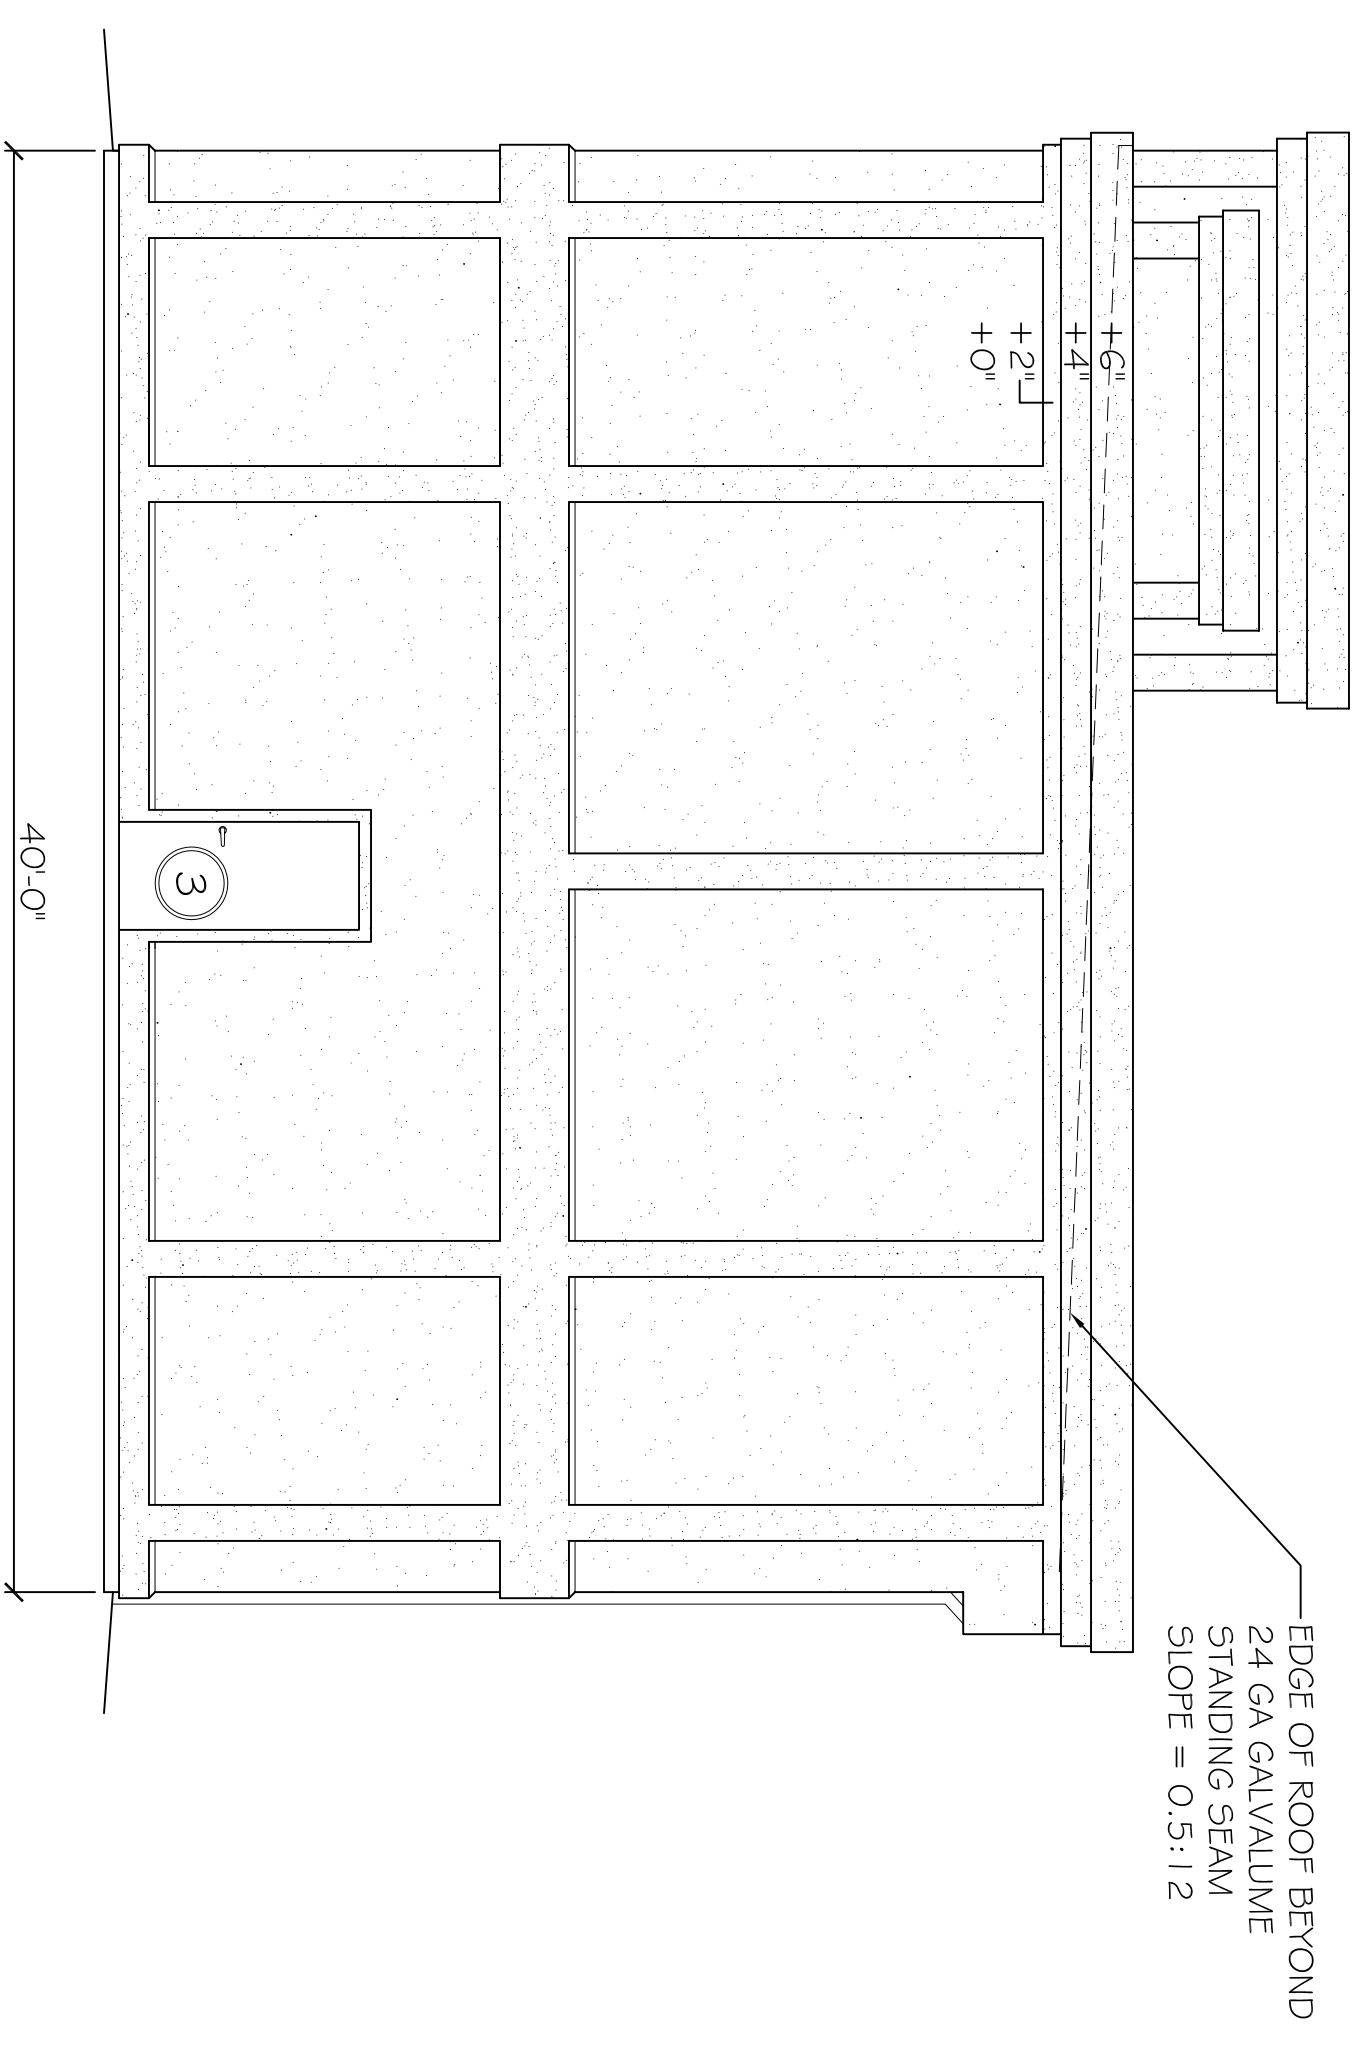


**WEST ELEVATION**

SCALE: 3/16" = 1'-0"

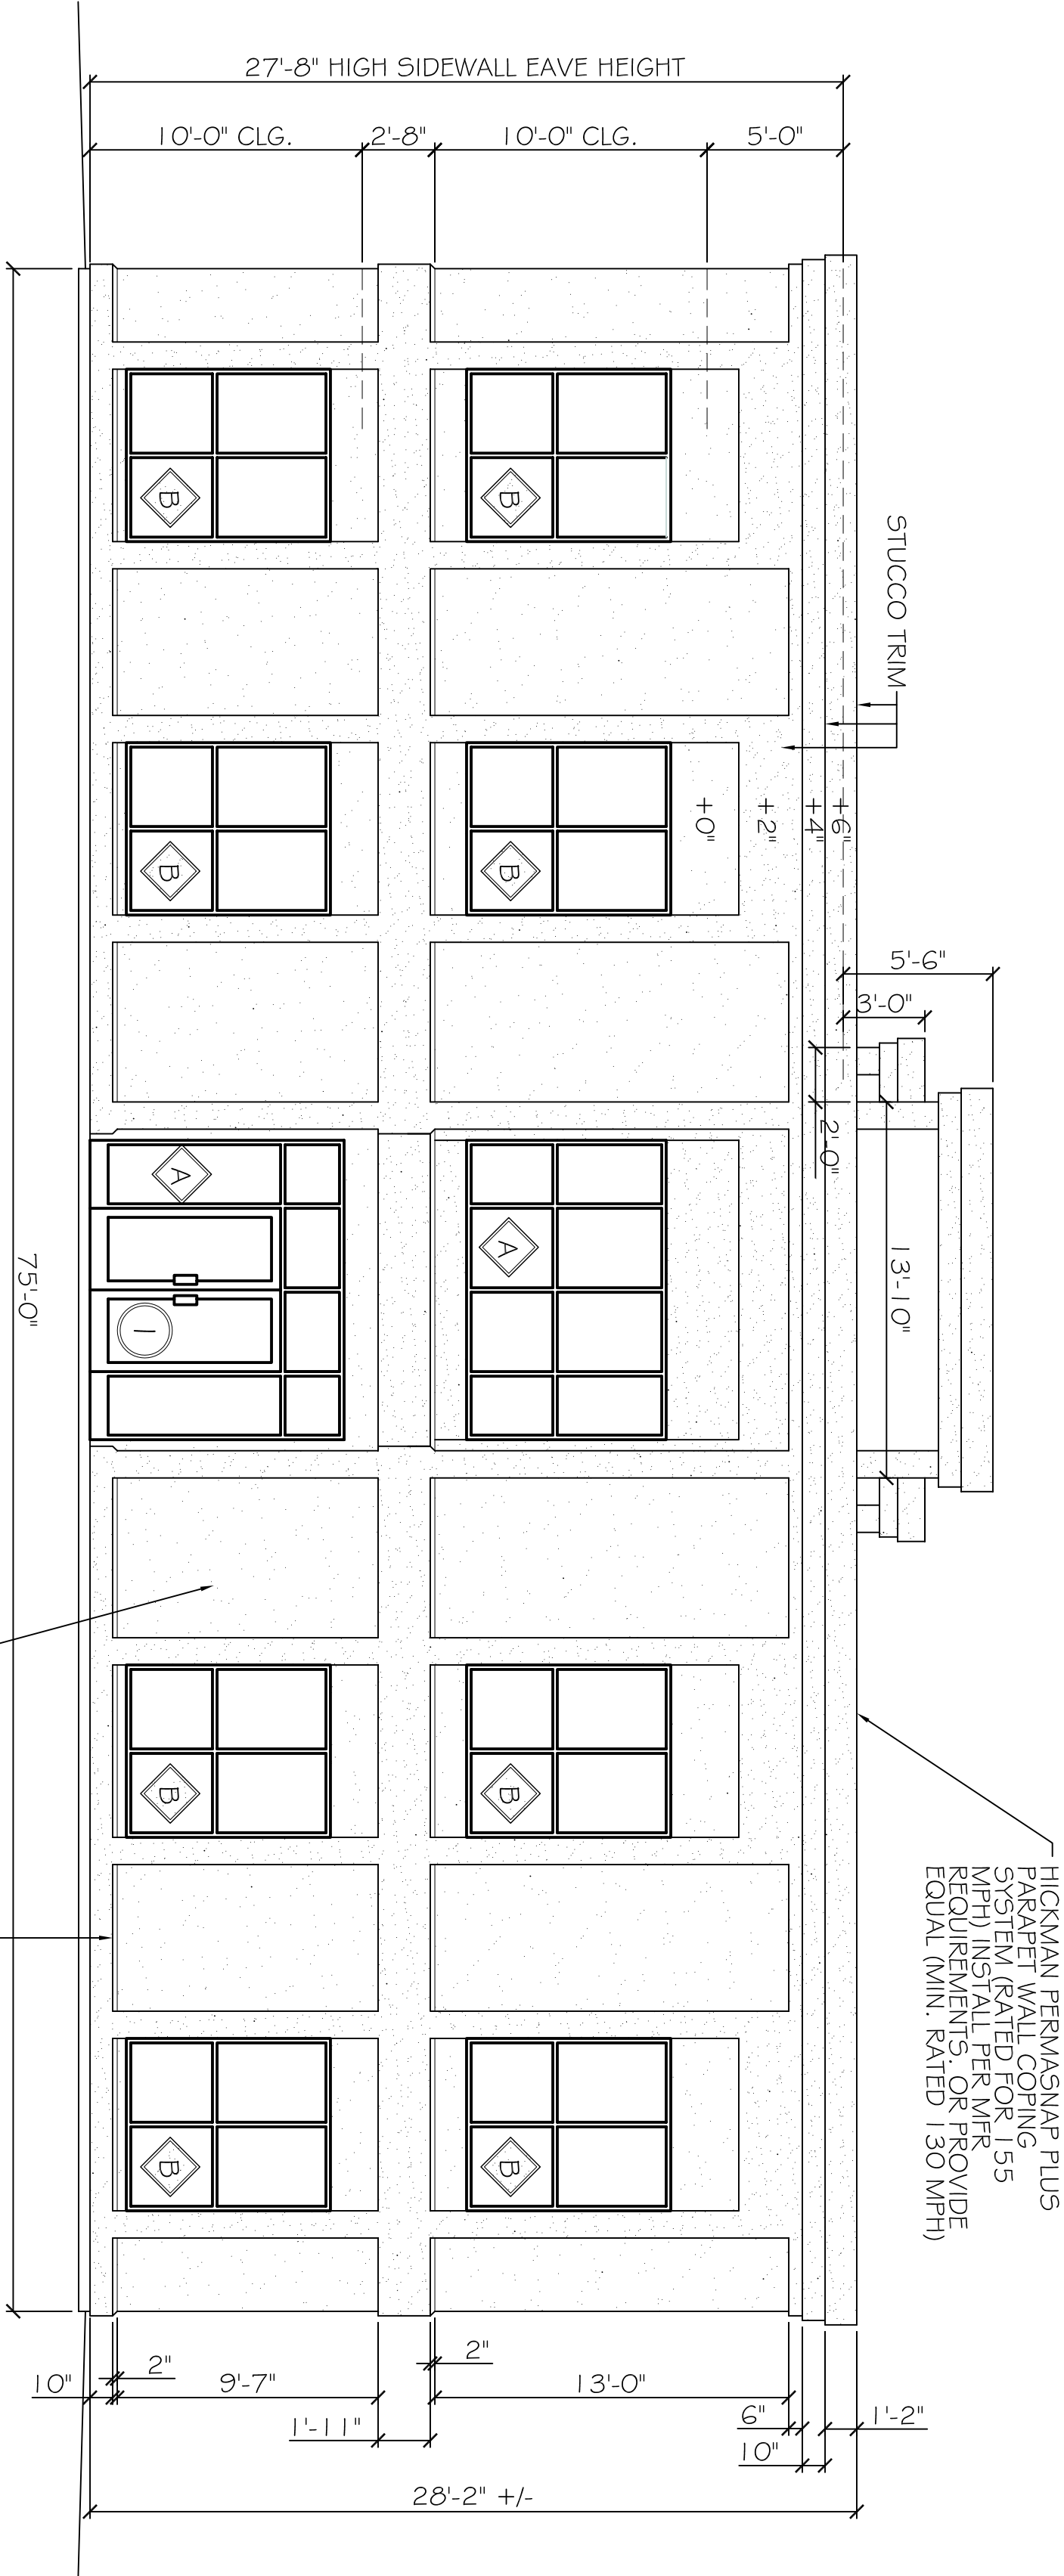


**NORTH ELEVATION**

SCALE: 3/16" = 1'-0"

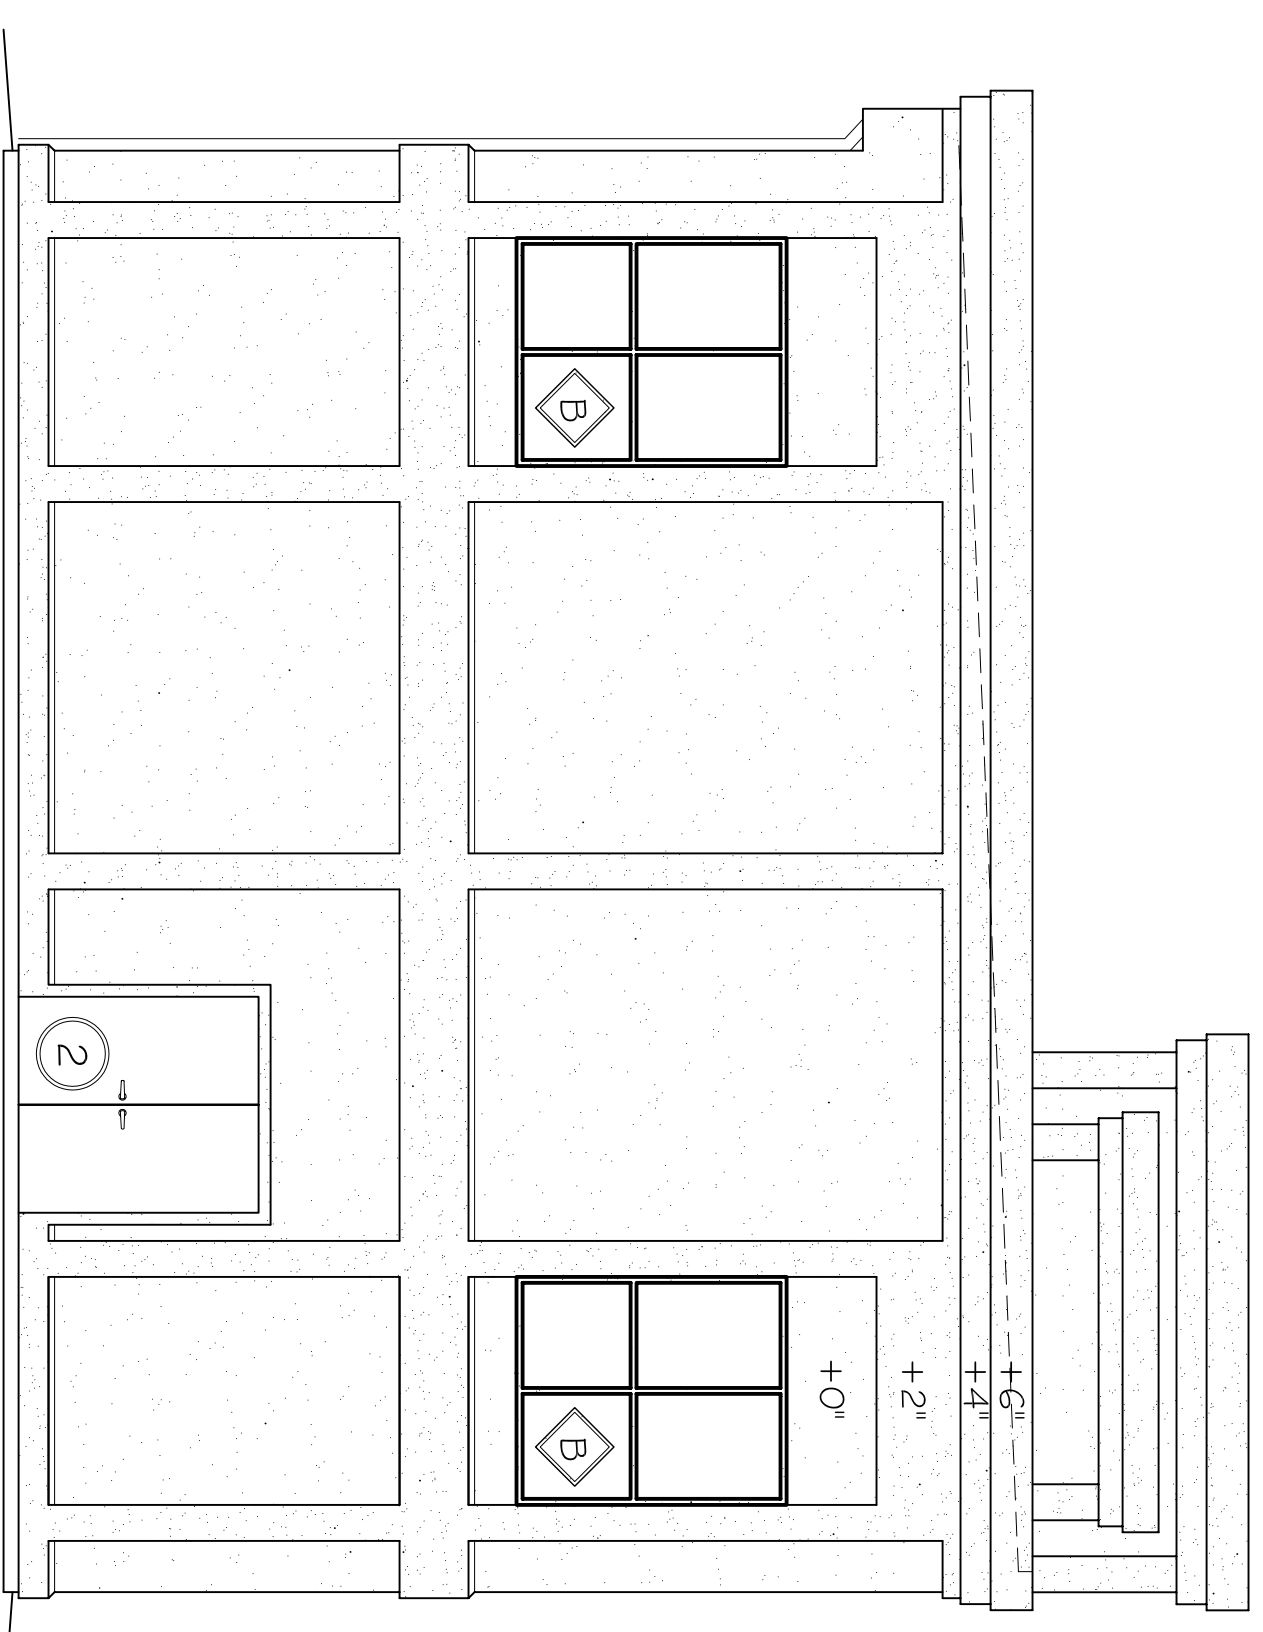

**EAST ELEVATION**

SCALE: 3/16" = 1'-0"

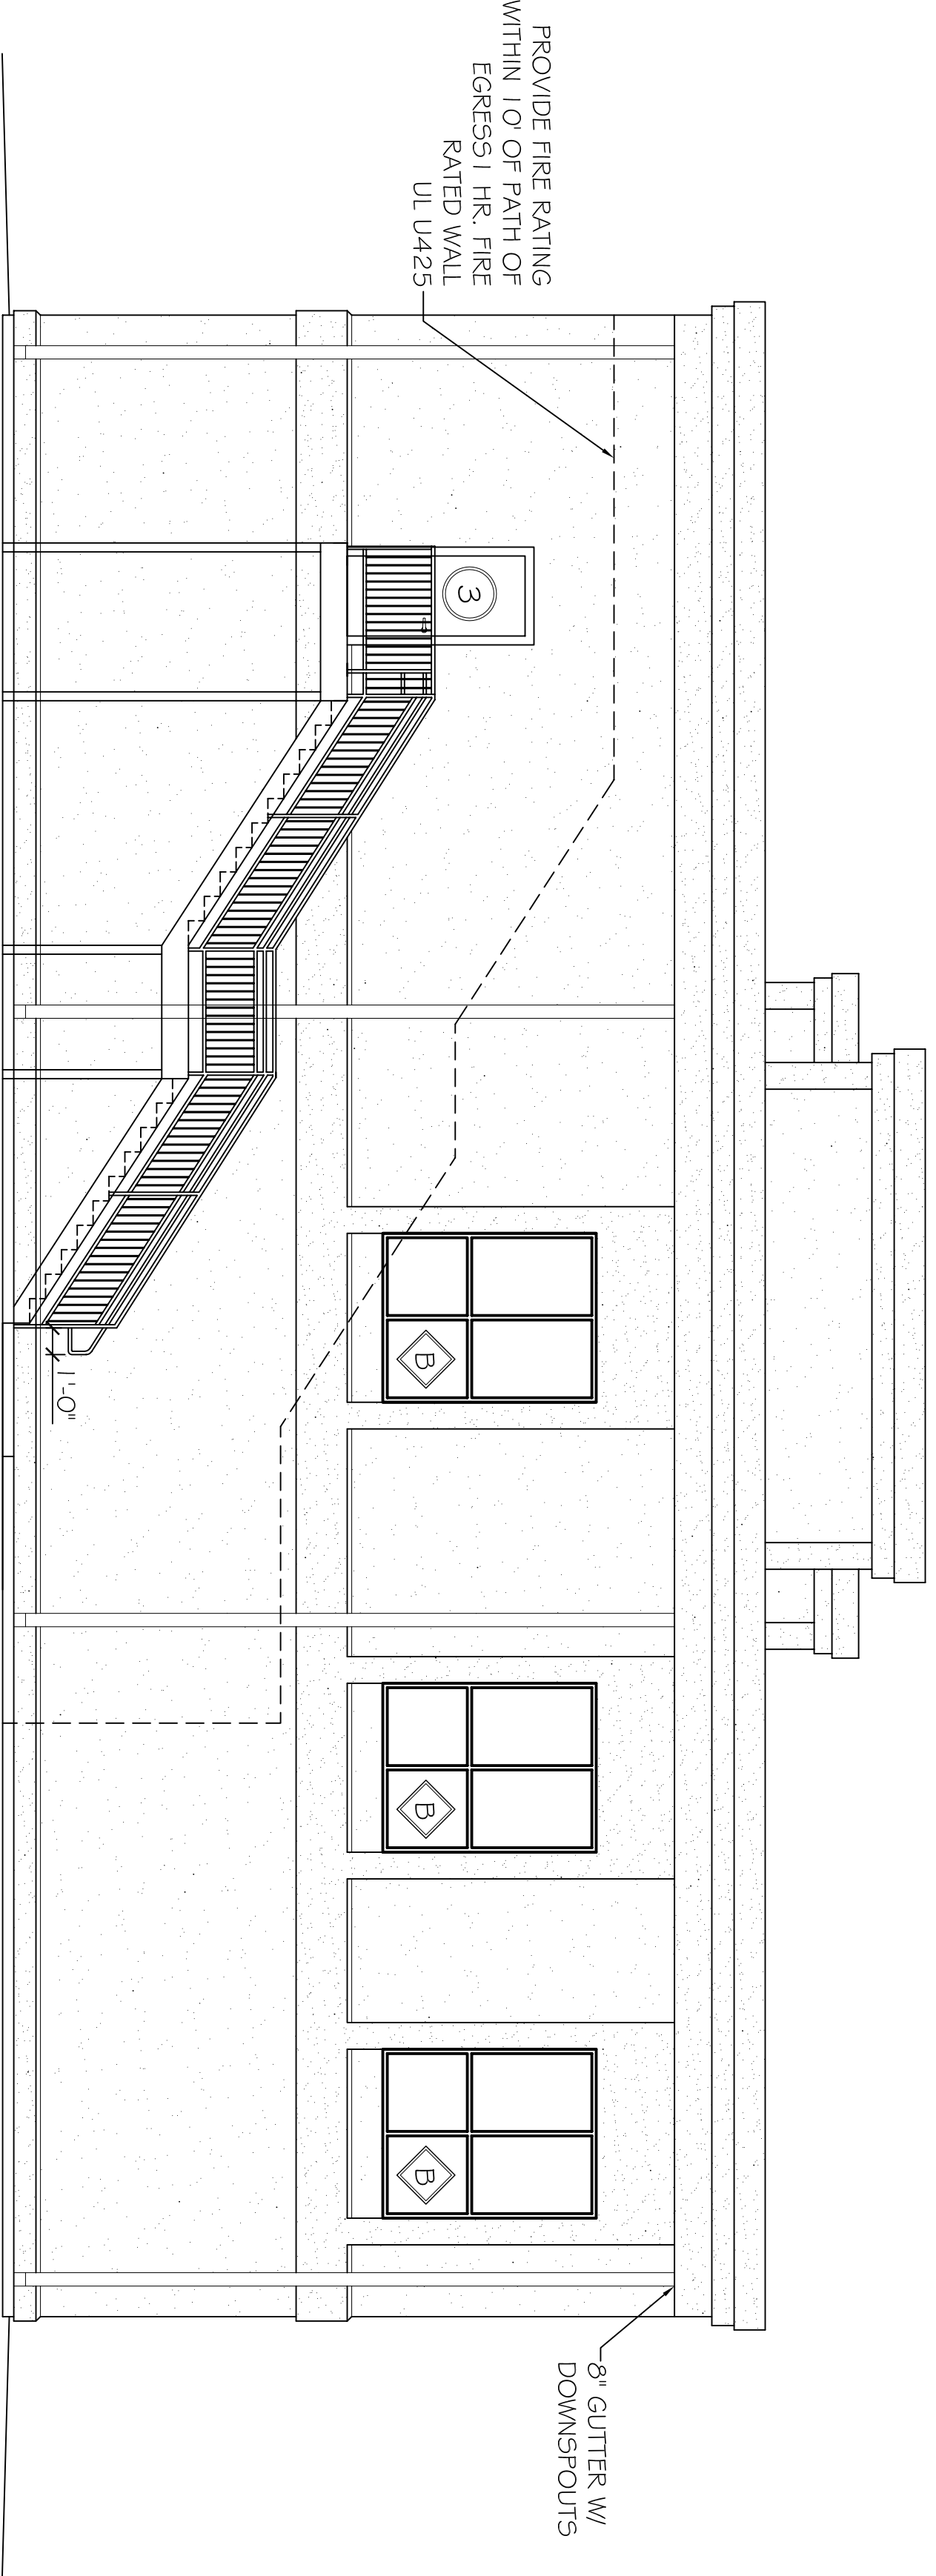

**SOUTH ELEVATION**

SCALE: 3/16" = 1'-0"