




15.46
1/2 HR

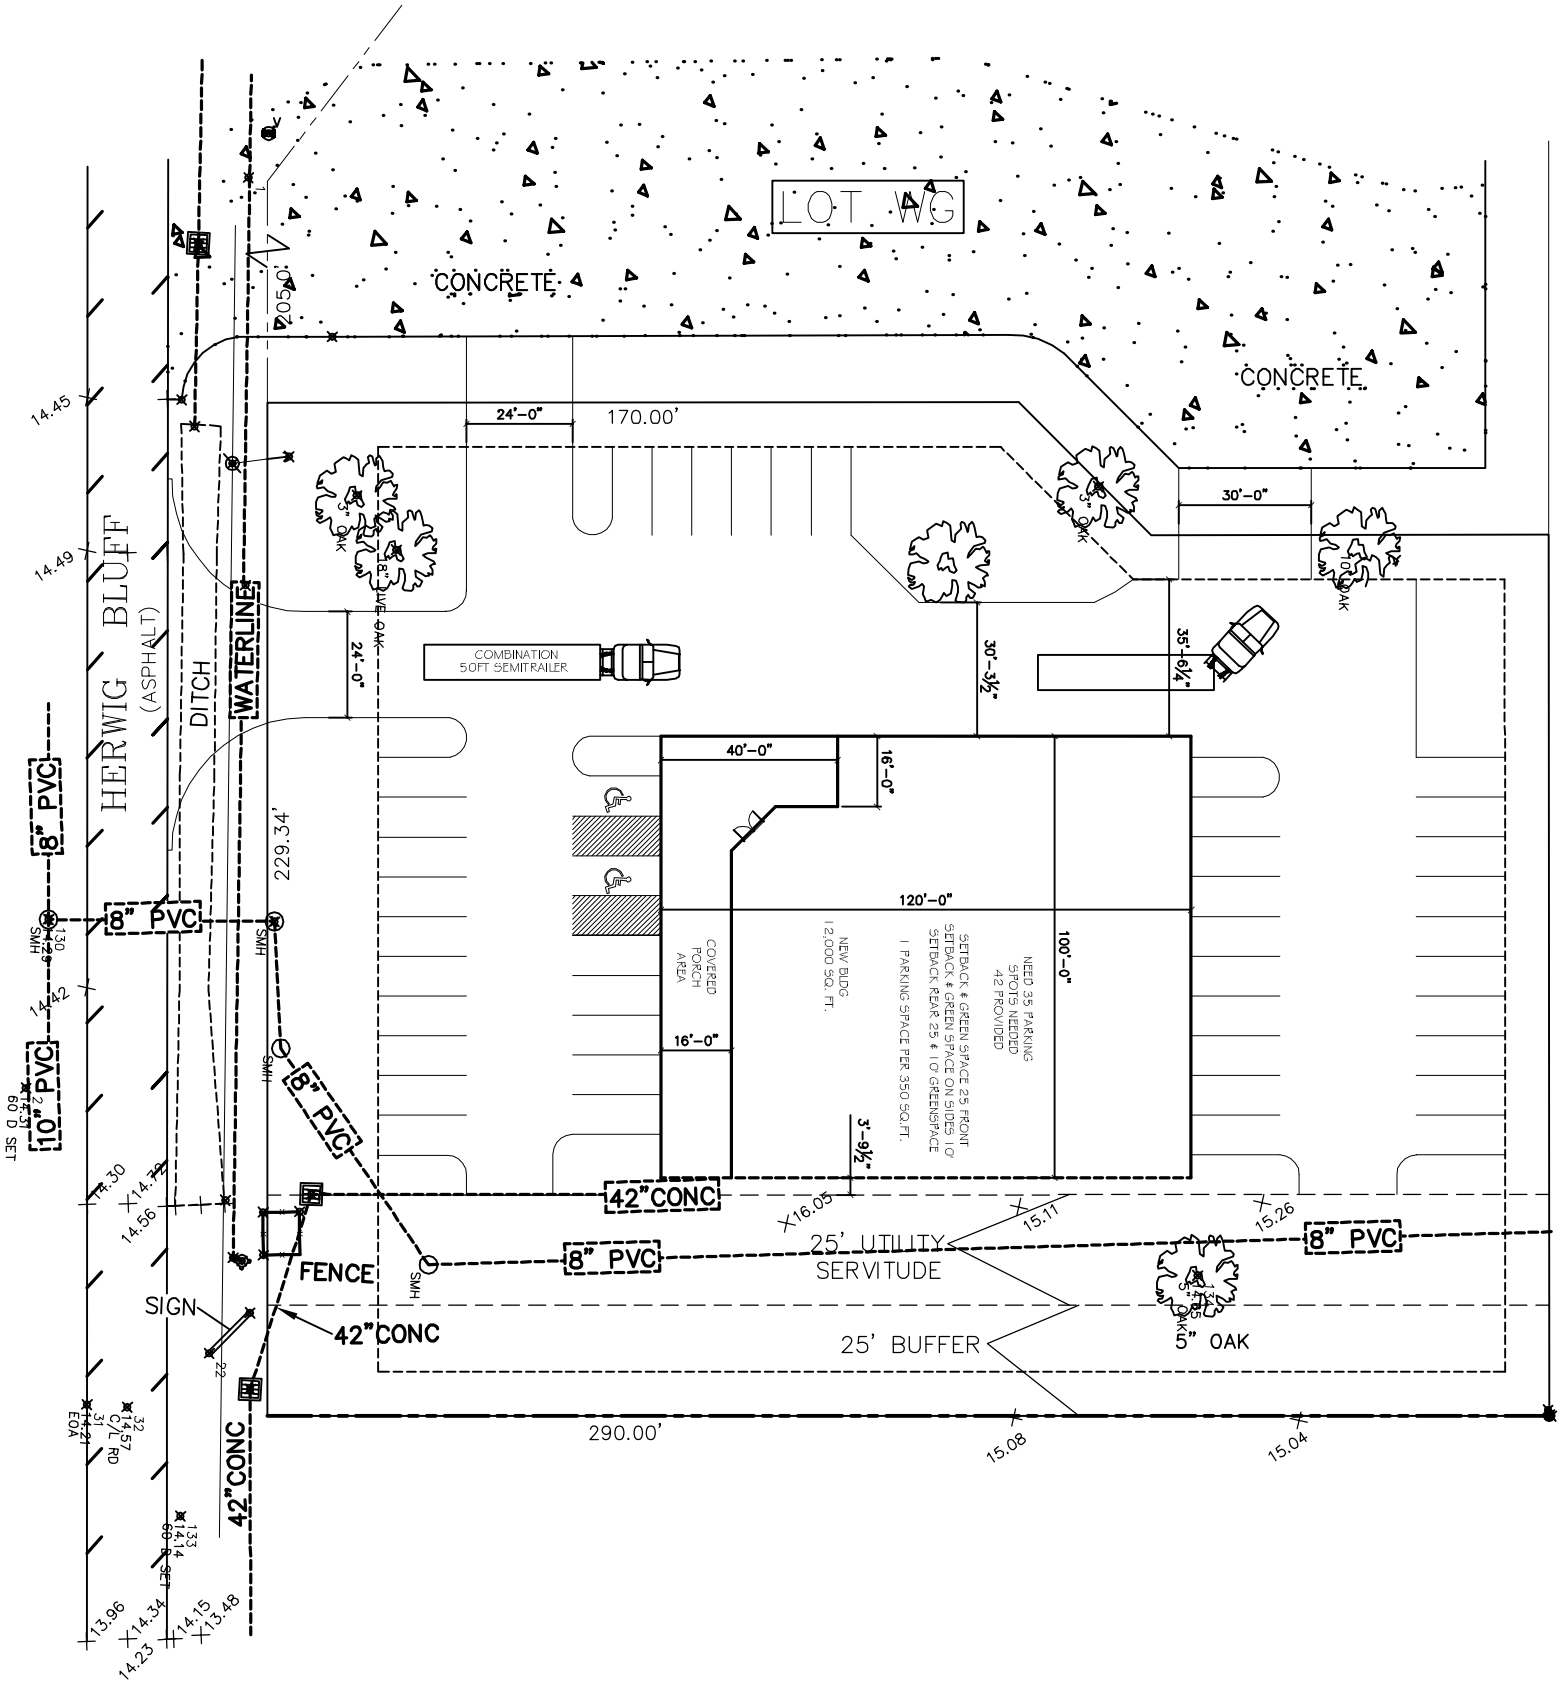

SITE PLAN
SCALE: 1"=20'-0"

REVISIONS		
#	DESCRIPTION	DATE

ACE HARDWARE
HERWIG BLUFF
SUDELL, LA

JOB No: DATE: 01-15-2014
DRAWN BY: CKD CHECKED BY: BAM



DAMMON
ENGINEERING, INC.
Architects & Engineers

CHIEF ENGINEER: BRIAN A. MISTICH, P.E.
CHIEF ARCHITECT: KEVIN KINCHEN
554 OLD SPANISH TRAIL
SUDELL, LA 70450

dammoneengineering.com
dammoneg@bellsouth.net
PHONE: 985-649-5532
FAX: 985-641-5950

C-1

SHEET No:

SITE PLAN
PLAN