
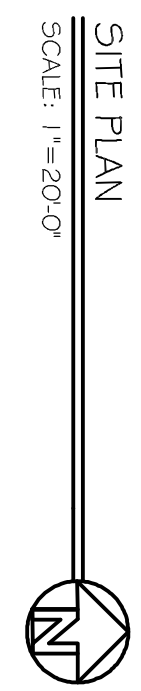


SITE PLAN NOTES:

1. ROOFING MATERIAL: METAL ROOFING PANEL
2. SIDING MATERIAL: SPILT FACE BLOCK
3. UTILITIES: ALL UTILITIES SHALL BE PLACED UNDERGROUND

NOTE: CURB IN ALL PARKING AREAS SHALL BE 6" THICK CONCRETE.

SITE LIGHTING:
EXTERIOR LIGHTING SHALL BE SHARED OR INWARDLY DIRECTED IN SUCH A MANNER SO THAT NO DIRECT LIGHTING OR GLARE BE CAST BEYOND THE PROPERTY LINE. THE INTENSITY OF SUCH LIGHTING SHALL NOT EXCEED ONE FOOT CANDLE AS MEASURED AT THE ADJUTING PROPERTY LINE.

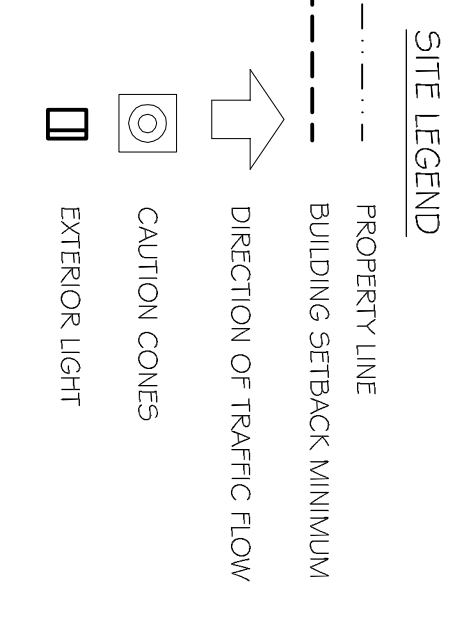

SITE PLAN
SCALE: 1" = 20'-0"

FOUND CONCRETE MONUMENT
SE CORNER OF THE
SE 1/4 OF THE SE 1/4
S31.75N, R13W,
FORREST COUNTY, MS

FOUND CONCRETE MONUMENT
SE CORNER OF THE
SE 1/4 OF THE SE 1/4
S31.75N, R13W,
FORREST COUNTY, MS

SHEET No: 00 OF 00

C1

SITE PLAN

REVISIONS		DATE
#	DESCRIPTION	

RAINFOREST CARWASH #2
6485 U.S. HWY. 49

HATTIESBURG, MISSISSIPPI

JOB No: 2212 DATE: 08-12-2014

DRAWN BY: CKD CHECKED BY: CKD

The above drawings and specifications, designs and arrangements represent the property of Dammon Engineering, Inc. and shall remain the property of Dammon Engineering, Inc. and no part thereof shall be copied, distributed to others, used in connection with any work or project other than the specific project for which the same were prepared and distributed without written consent of Dammon Engineering, Inc. All rights reserved. Contact with these drawings or specifications shall constitute acceptance of these drawings or specifications by the contractor.

DAMMON ENGINEERING, INC.
Architects & Engineers

CHIEF ENGINEER: BRIAN MISTICH, P.E.
554 OLD SPANISH TRAIL
SLIDELL, LA 70456

dammonengineering.com
dammoneng@bellsouth.net
PHONE: 985-649-5832
FAX: 985-641-5950