


ASITE PLAN
SCALE: 3/32"=1'-0"

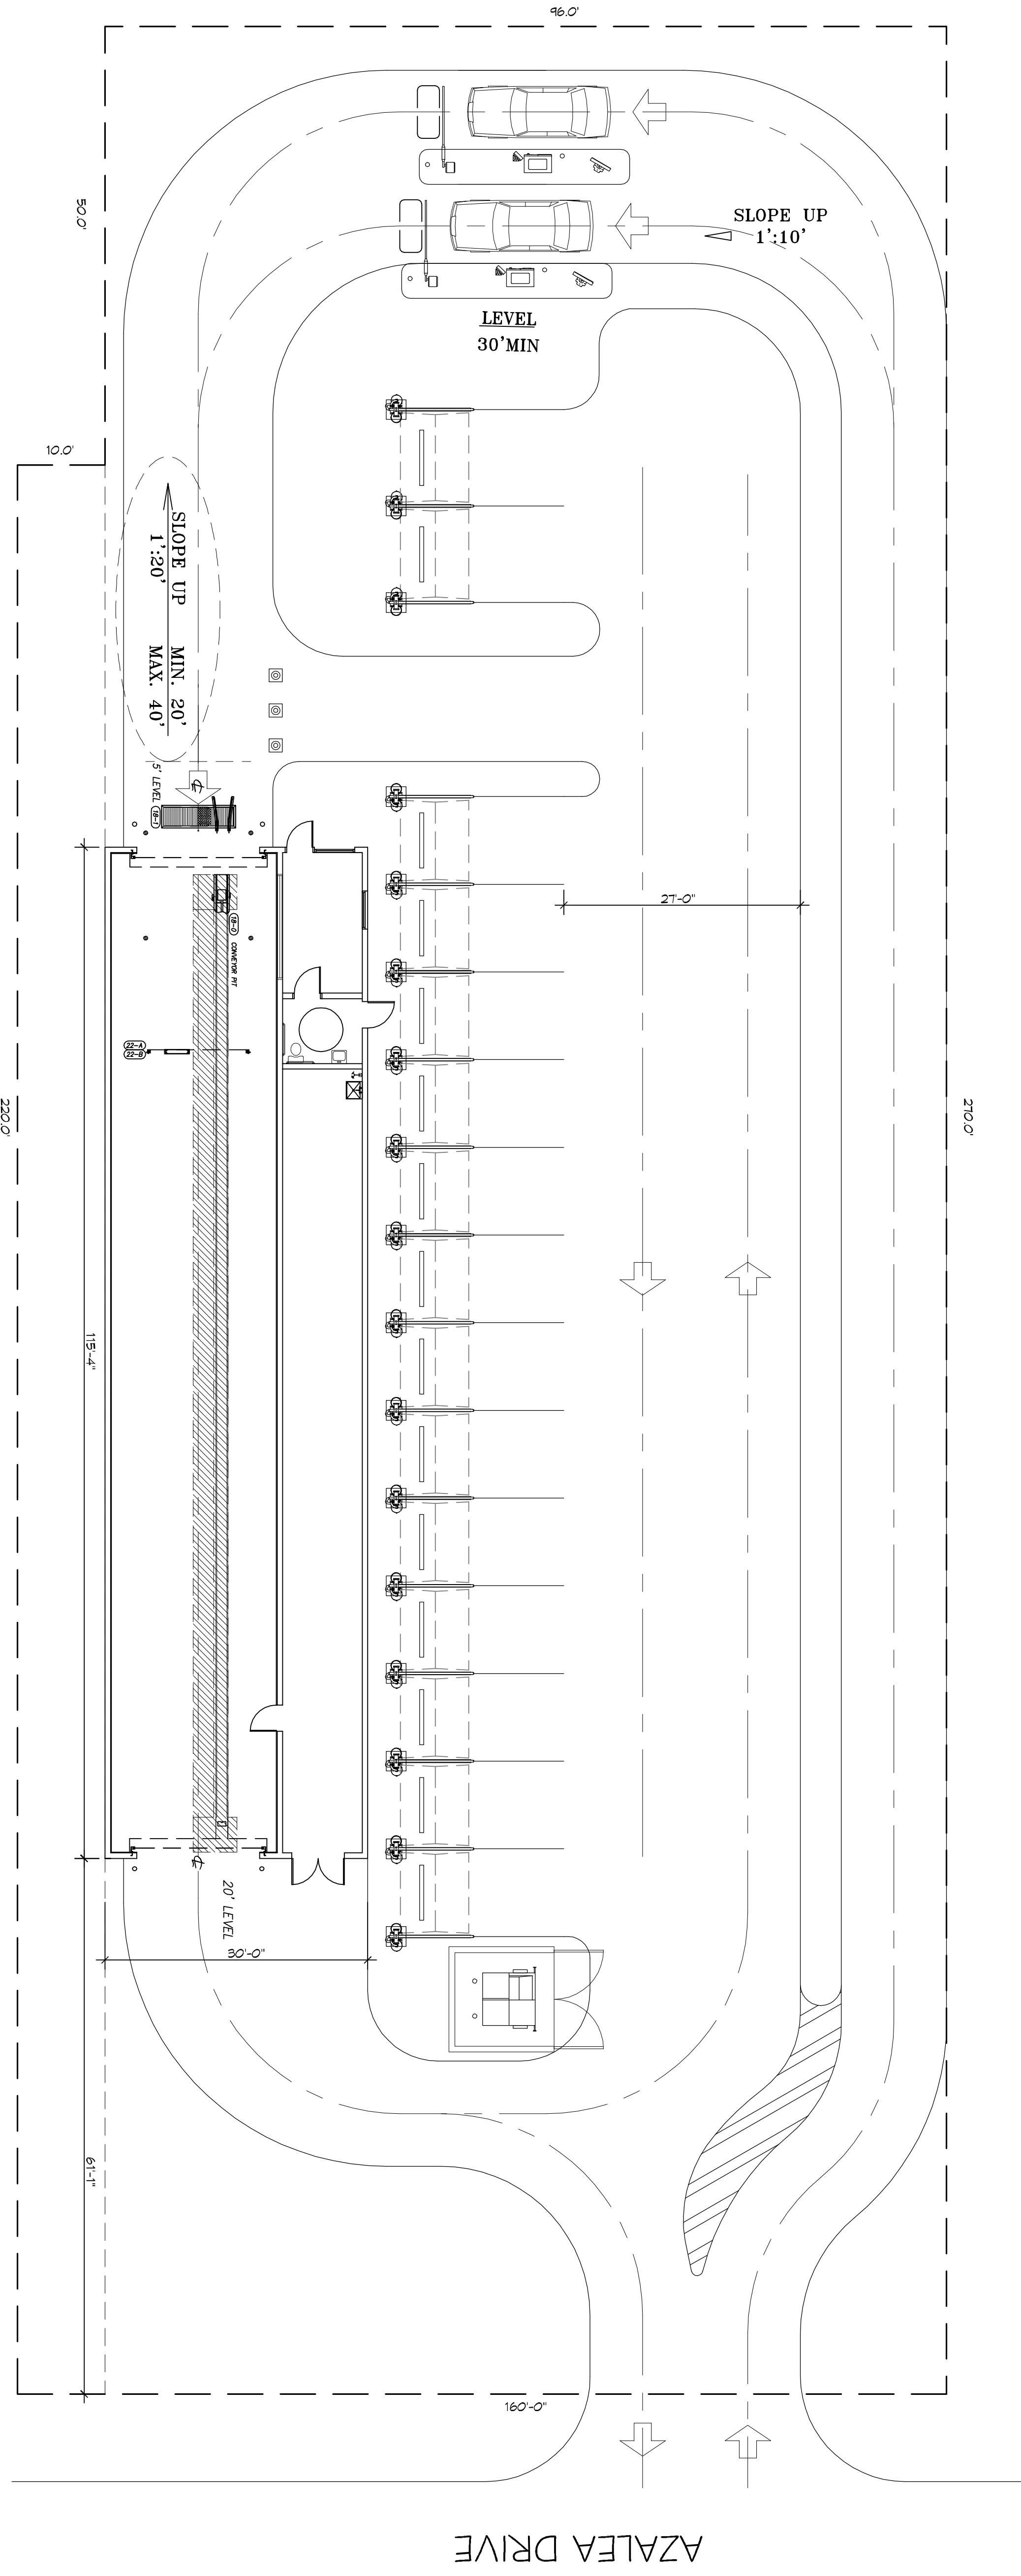

AZALEA DRIVE

SHEET TITLE:
CARWASH
K A U F M A N N
WAYNESBORO MS
JOB No: XXXX DATE: 04/05/2017
DRAWN BY: CHECKED BY:

The above drawings are specifications, design and engineering representations. They are not to be used for construction without the approval of Dammon Engineering, Inc. and the user shall remain the property of Dammon Engineering, Inc. and no part thereof shall be copied, reproduced, or transmitted in any form or by any means, electronic, mechanical, photocopying, recording, or by any information storage and retrieval system, without the prior written consent of Dammon Engineering, Inc. Your contact with these drawings or specifications shall constitute your agreement to these terms and conditions.

REVISIONS		DATE
#	DESCRIPTION	

DAMMON
ENGINEERING, INC.
LOUISIANA & MISSISSIPPI

Chief Engineer: Brian Mistich, PE
554 Old Spanish Trail
Slidell, LA 70458

www.dammonengineering.com
info@dammonengineering.com
PH: 985.649.5832

DRAWING NUMBER:
SHEET No. 15