


**SECOND FLOOR PLAN**  
SCALE 3/16"=1'-0"

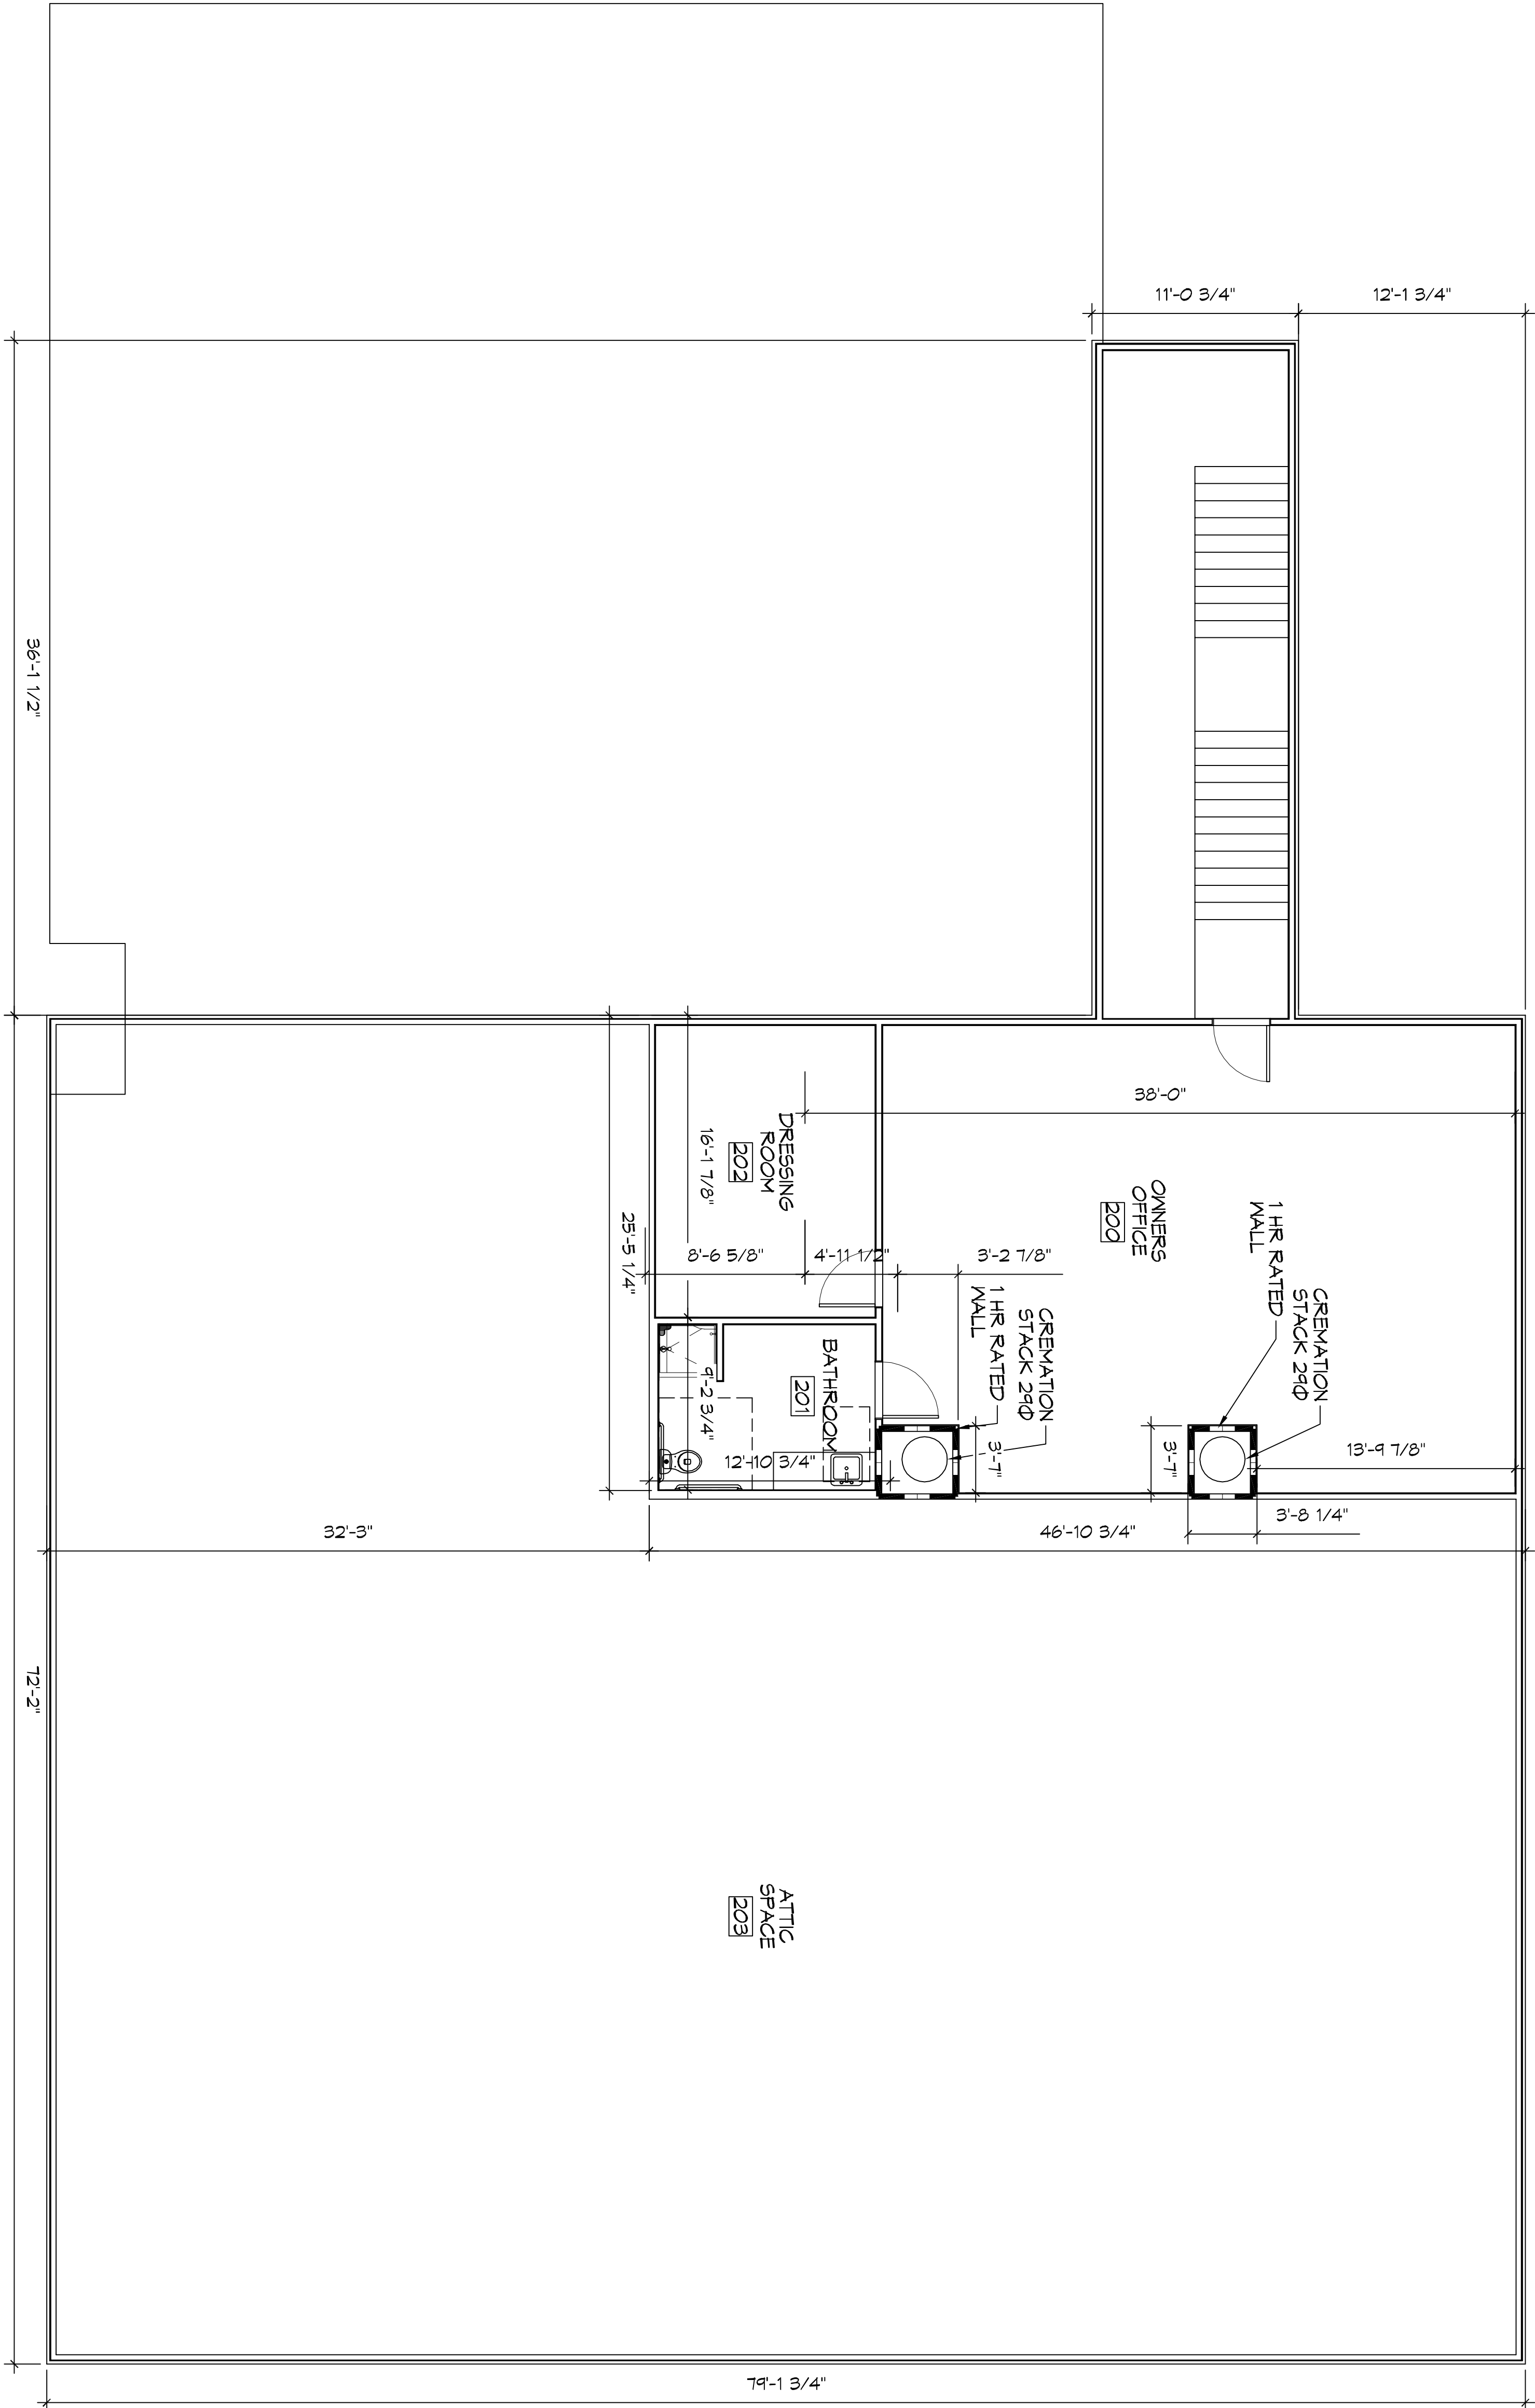

SHEET NO: **A102**  
DRAWING NUMBER:

SHEET TITLE:  
**SECOND LEVEL FLOOR PLAN**

NEW FUNERAL HOME  
**BOYD FAMILY FUNERAL HOME**  
4800 DOWNMAN ROAD  
NEW ORLEANS, LA

JOB No: 2360 DATE: 07-30-2019  
DRAWN BY: JAGMM CHECKED BY: CKD

The above drawings are specifications, designs and arrangements prepared by us and shall remain the property of Dammon Engineering, Inc. no part thereof shall be copied, reproduced or used in connection with any work or project other than that specifically intended for which they have been prepared and developed without written consent of Dammon Engineering, Inc. Must contact with these drawings or specifications shall constitute a violation of the professional seal of the Engineer and Architect.

REVISIONS		
#	DESCRIPTION	DATE

**DAMMON ENGINEERING, INC.**  
LOUISIANA & MISSISSIPPI

Chief Engineer: Brian Mistich, PE  
554 Old Spanish Trail  
Slidell, LA 70458

www.dammonengineering.com  
info@dammonengineering.com  
PH: 985.649.5832