


FILE NAME: J:\New Comm\Bldg Fund\Bldg Fund\Drawings\General\2FloorPlan101.dwg PLOT DATE: 07/20/2014 11:33:59 AM

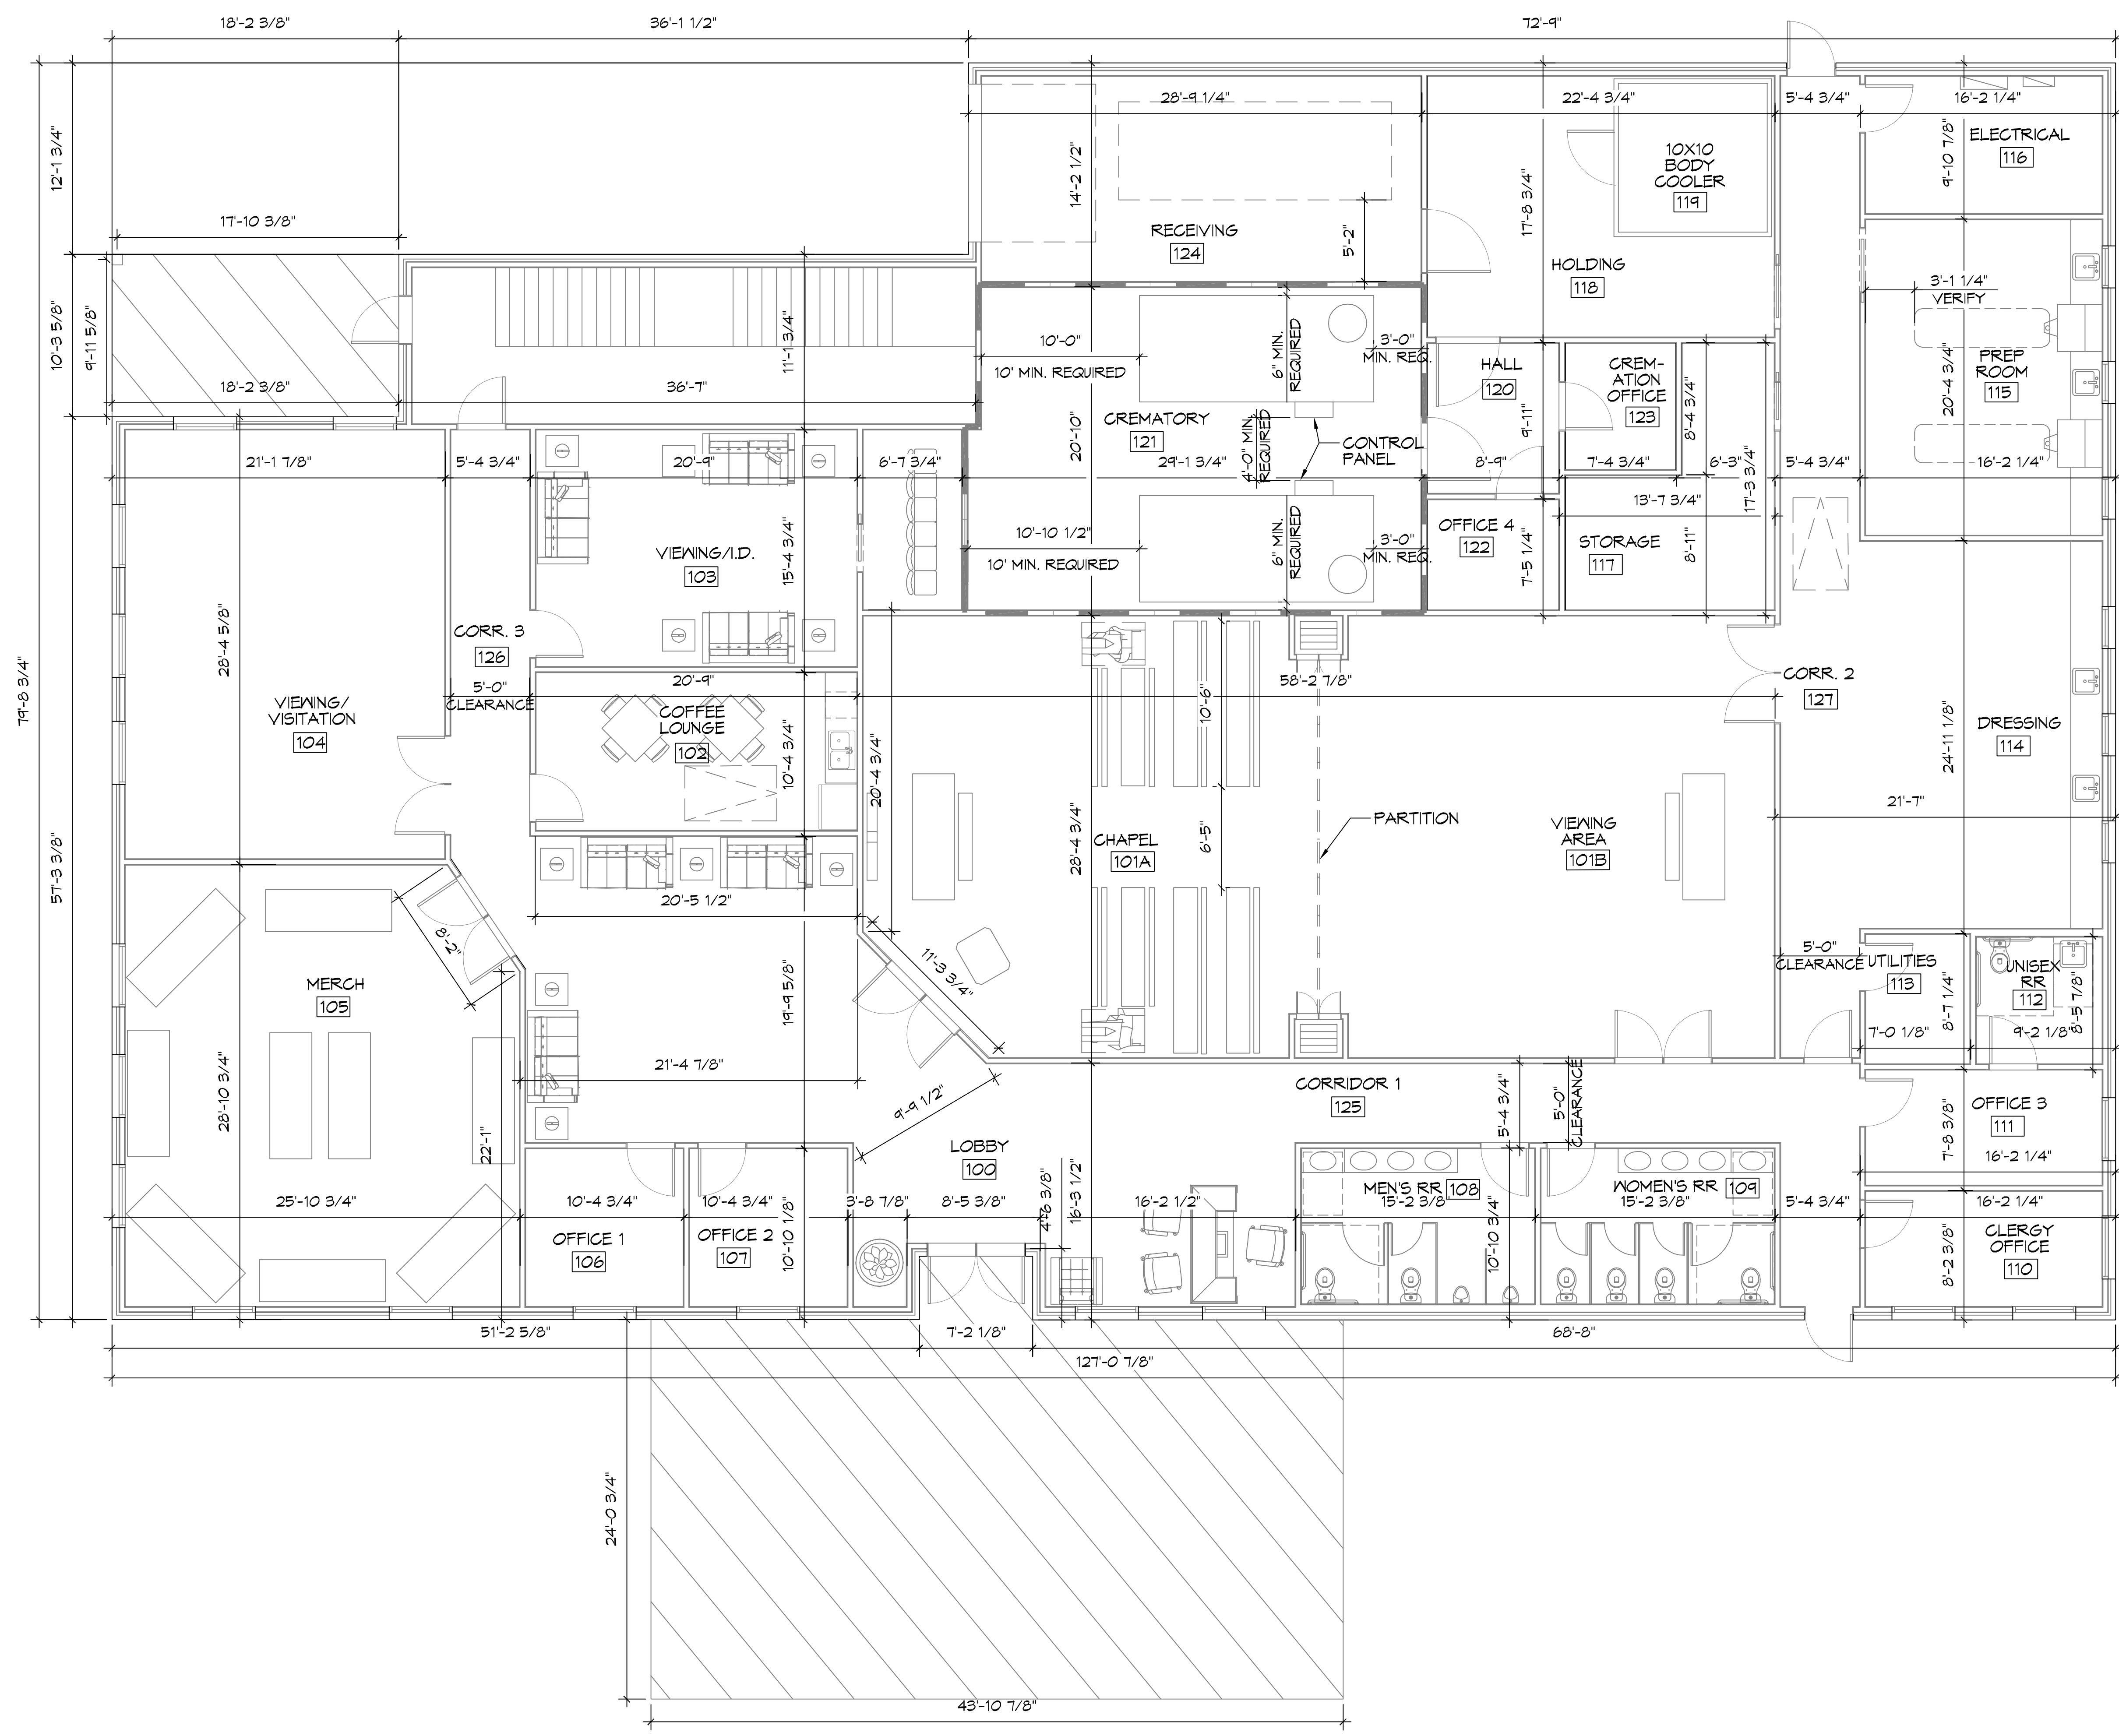

2 FLOOR PLAN
SCALE: 3/16"=1'-0"

DAMMON
ENGINEERING, INC.
LOUISIANA & MISSISSIPPI

Chief Engineer: Brian Metch, PE
554 Old Spanish Trail
Slidell, LA 70488
www.dammonengineering.com
info@dammonengineering.com
PH: 985.649.5832

#	DESCRIPTION	DATE

SEAL:

GENERAL

JOB No: 2560 DATE: 07-20-2014
4800 DOWNMAN ROAD
NEW ORLEANS, LA
DRAWN BY: JAGKIN CHECKED BY: CKD


SHEET TITLE:
FLOOR PLAN

DRAWING NUMBER:
A101

FILE NAME: A:\1 - Commercial\Drawings\Home\Drawings\Exterior\Drawings\A103 - Exterior Elevations.dwg PLOT DATE: 08/26/2019 11:41:08 AM



 
 


4 FRONT ELEVATION
SCALE: 1/8"=1'-0"

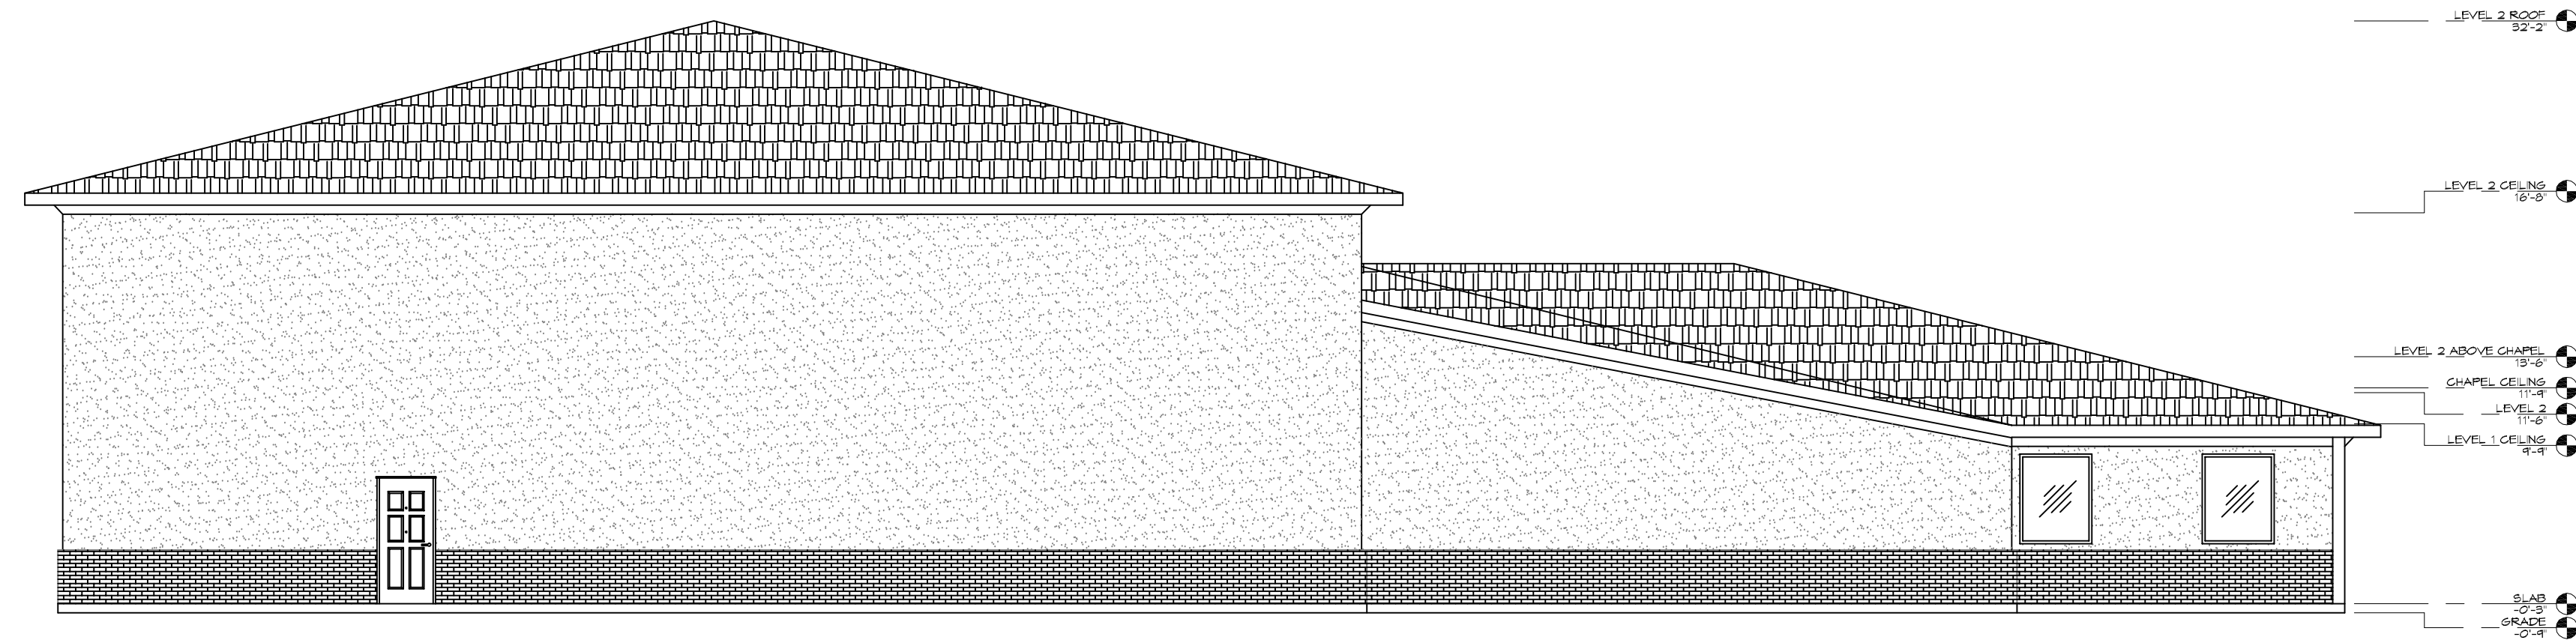

5 REAR ELEVATION
SCALE: 1/8"=1'-0"

LEGEND

 -  COLOR 1 SYNTHETIC STUCCO / SAND TEXTURE
-  COLOR 2 SYNTHETIC STUCCO / SAND TEXTURE
-  BRICK
-  DIMENSIONAL SHINGLE

DAMMON
ENGINEERING, INC.
LOUISIANA & MISSISSIPPI

www.dammonengineering.com
554 Old Spanish Trail
Strelitz, LA 70458
Chief Engineer: Brian Metch, PE
info@dammonengineering.com
PH: 985.649.6832

REVISIONS	DATE
# DESCRIPTION	


SEAL:

ZHENE FURNERAL
 4800 DOWNMAN ROAD
 NEA ORLEANS, LA
 JOB No: 2360 DATE: 07-30-2014
 DRAWN BY: JAGKIN CHECKED BY: CKD


SHEET TITLE:
EXTERIOR ELEVATIONS

DRAWING NUMBER:
A103

FILE NAME: J:\Projects\2019\2019-07-25\2019-07-25-111102.dwg
 PLOT DATE: 8/1/2019 11:11:02 AM
 PLOT SCALE: 1/8"=1'-0"
 PLOT SHEET: 1 of 5

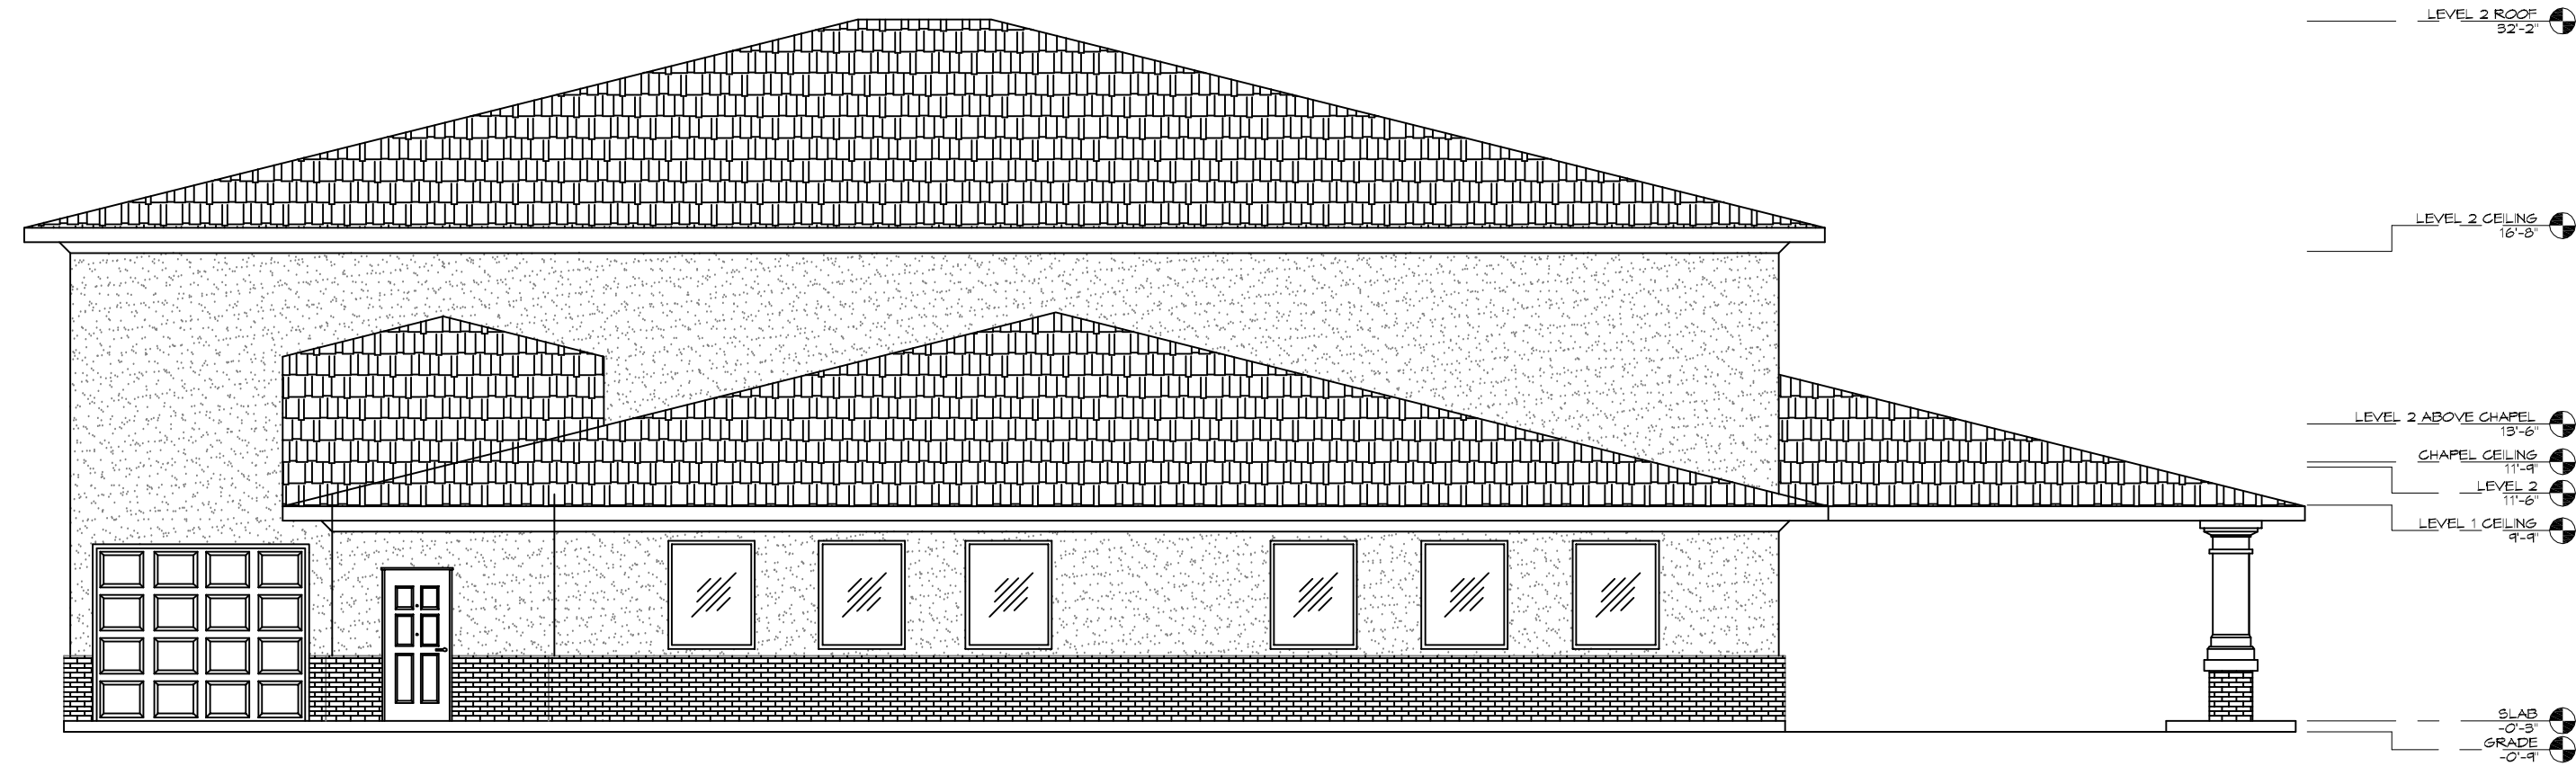

6 LEFT ELEVATION
SCALE: 1/8"=1'-0"

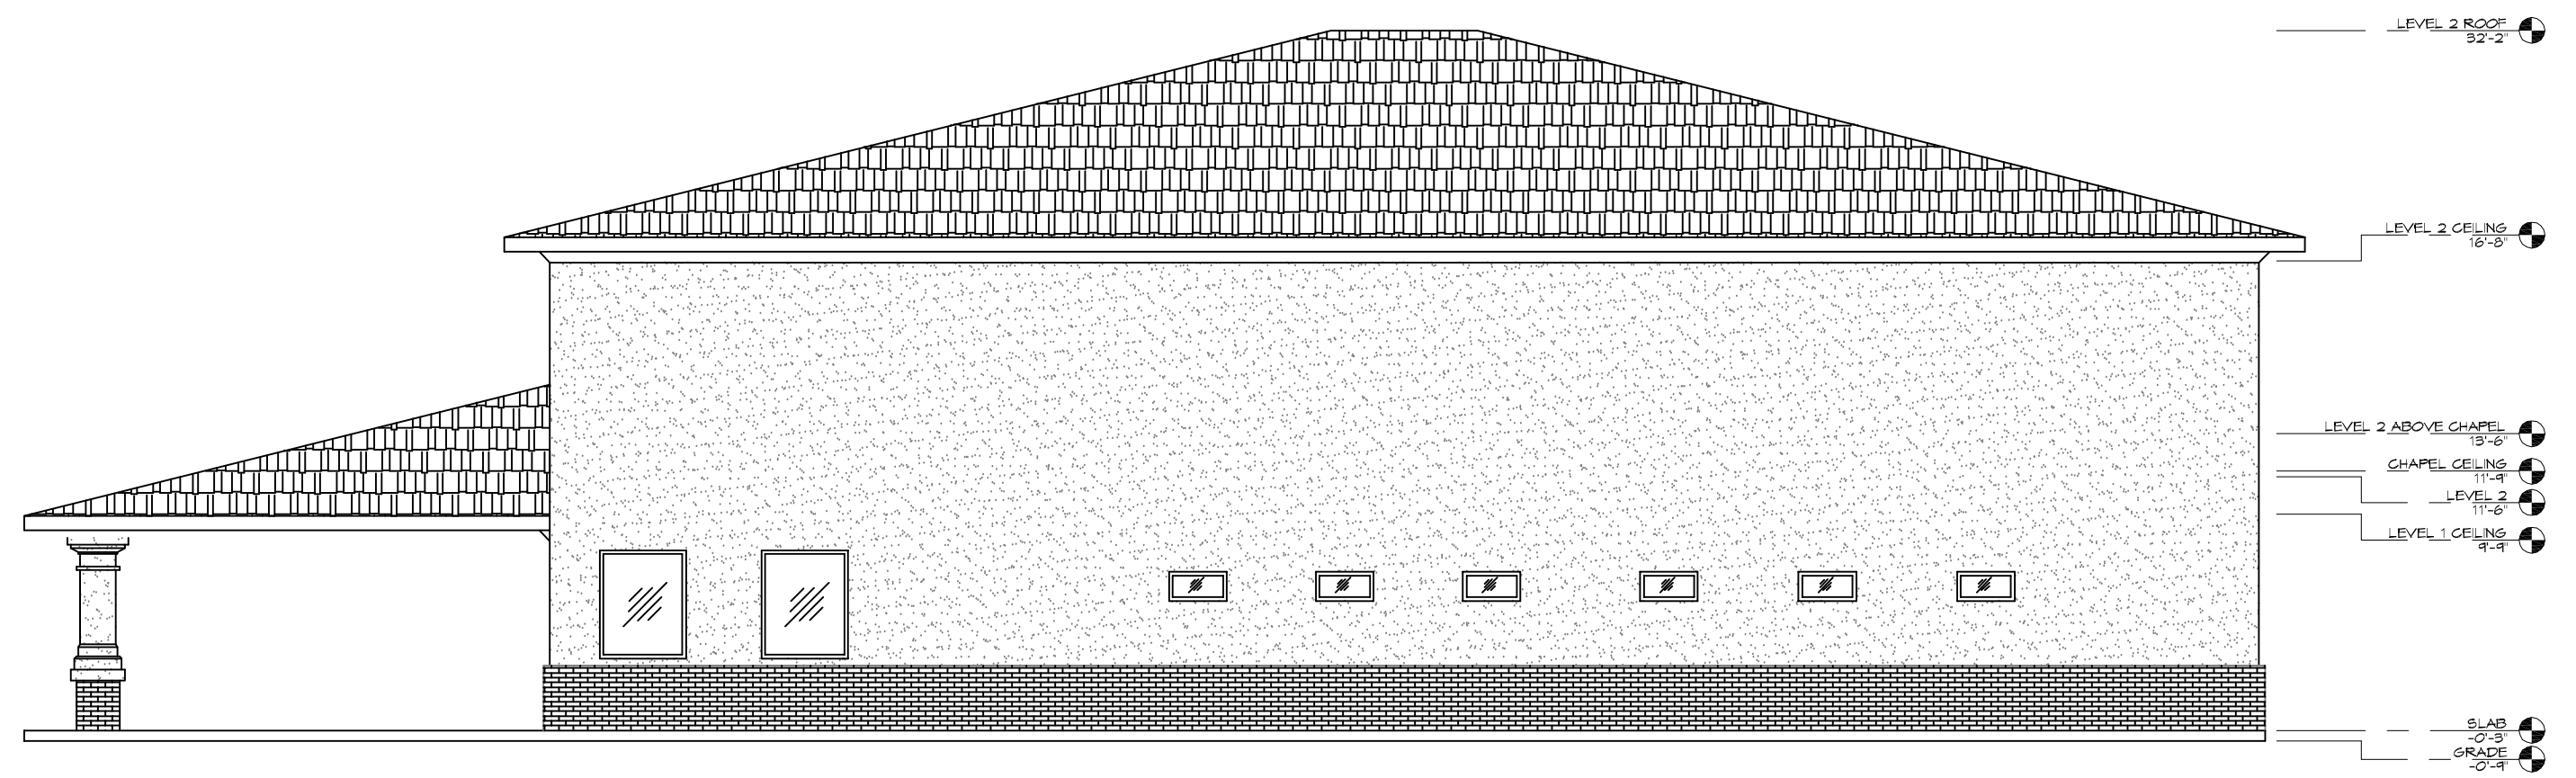

7 RIGHT ELEVATION
SCALE: 1/8"=1'-0"

LEGEND

	COLOR 1 SYNTHETIC STUCCO / SAND TEXTURE
	COLOR 2 SYNTHETIC STUCCO / SAND TEXTURE
	BRICK
	DIMENSIONAL SHINGLE

DAMMON
ENGINEERING, INC.
 LOUISIANA & MISSISSIPPI
 Chief Engineer: Brian Maltich, PE
 954 Old Spanish Trail
 Slidell, LA 70458
 www.dammonengineering.com
 info@dammonengineering.com
 PH: 985.649.8832

REVISIONS	DATE
#	DESCRIPTION

SEAL:

ZIEMER FUNERAL
 4800 DONNAN ROAD
 NEW ORLEANS, LA
 JOB No: 2360 | DATE: 07-30-2019
 DRAWN BY: JAGMK | CHECKED BY: CKD

SHEET TITLE:
EXTERIOR ELEVATIONS

DRAWING NUMBER:
A104