


SCALE: 1"=20'-0"  
 NORTH  
 EXISTING SITE PLAN

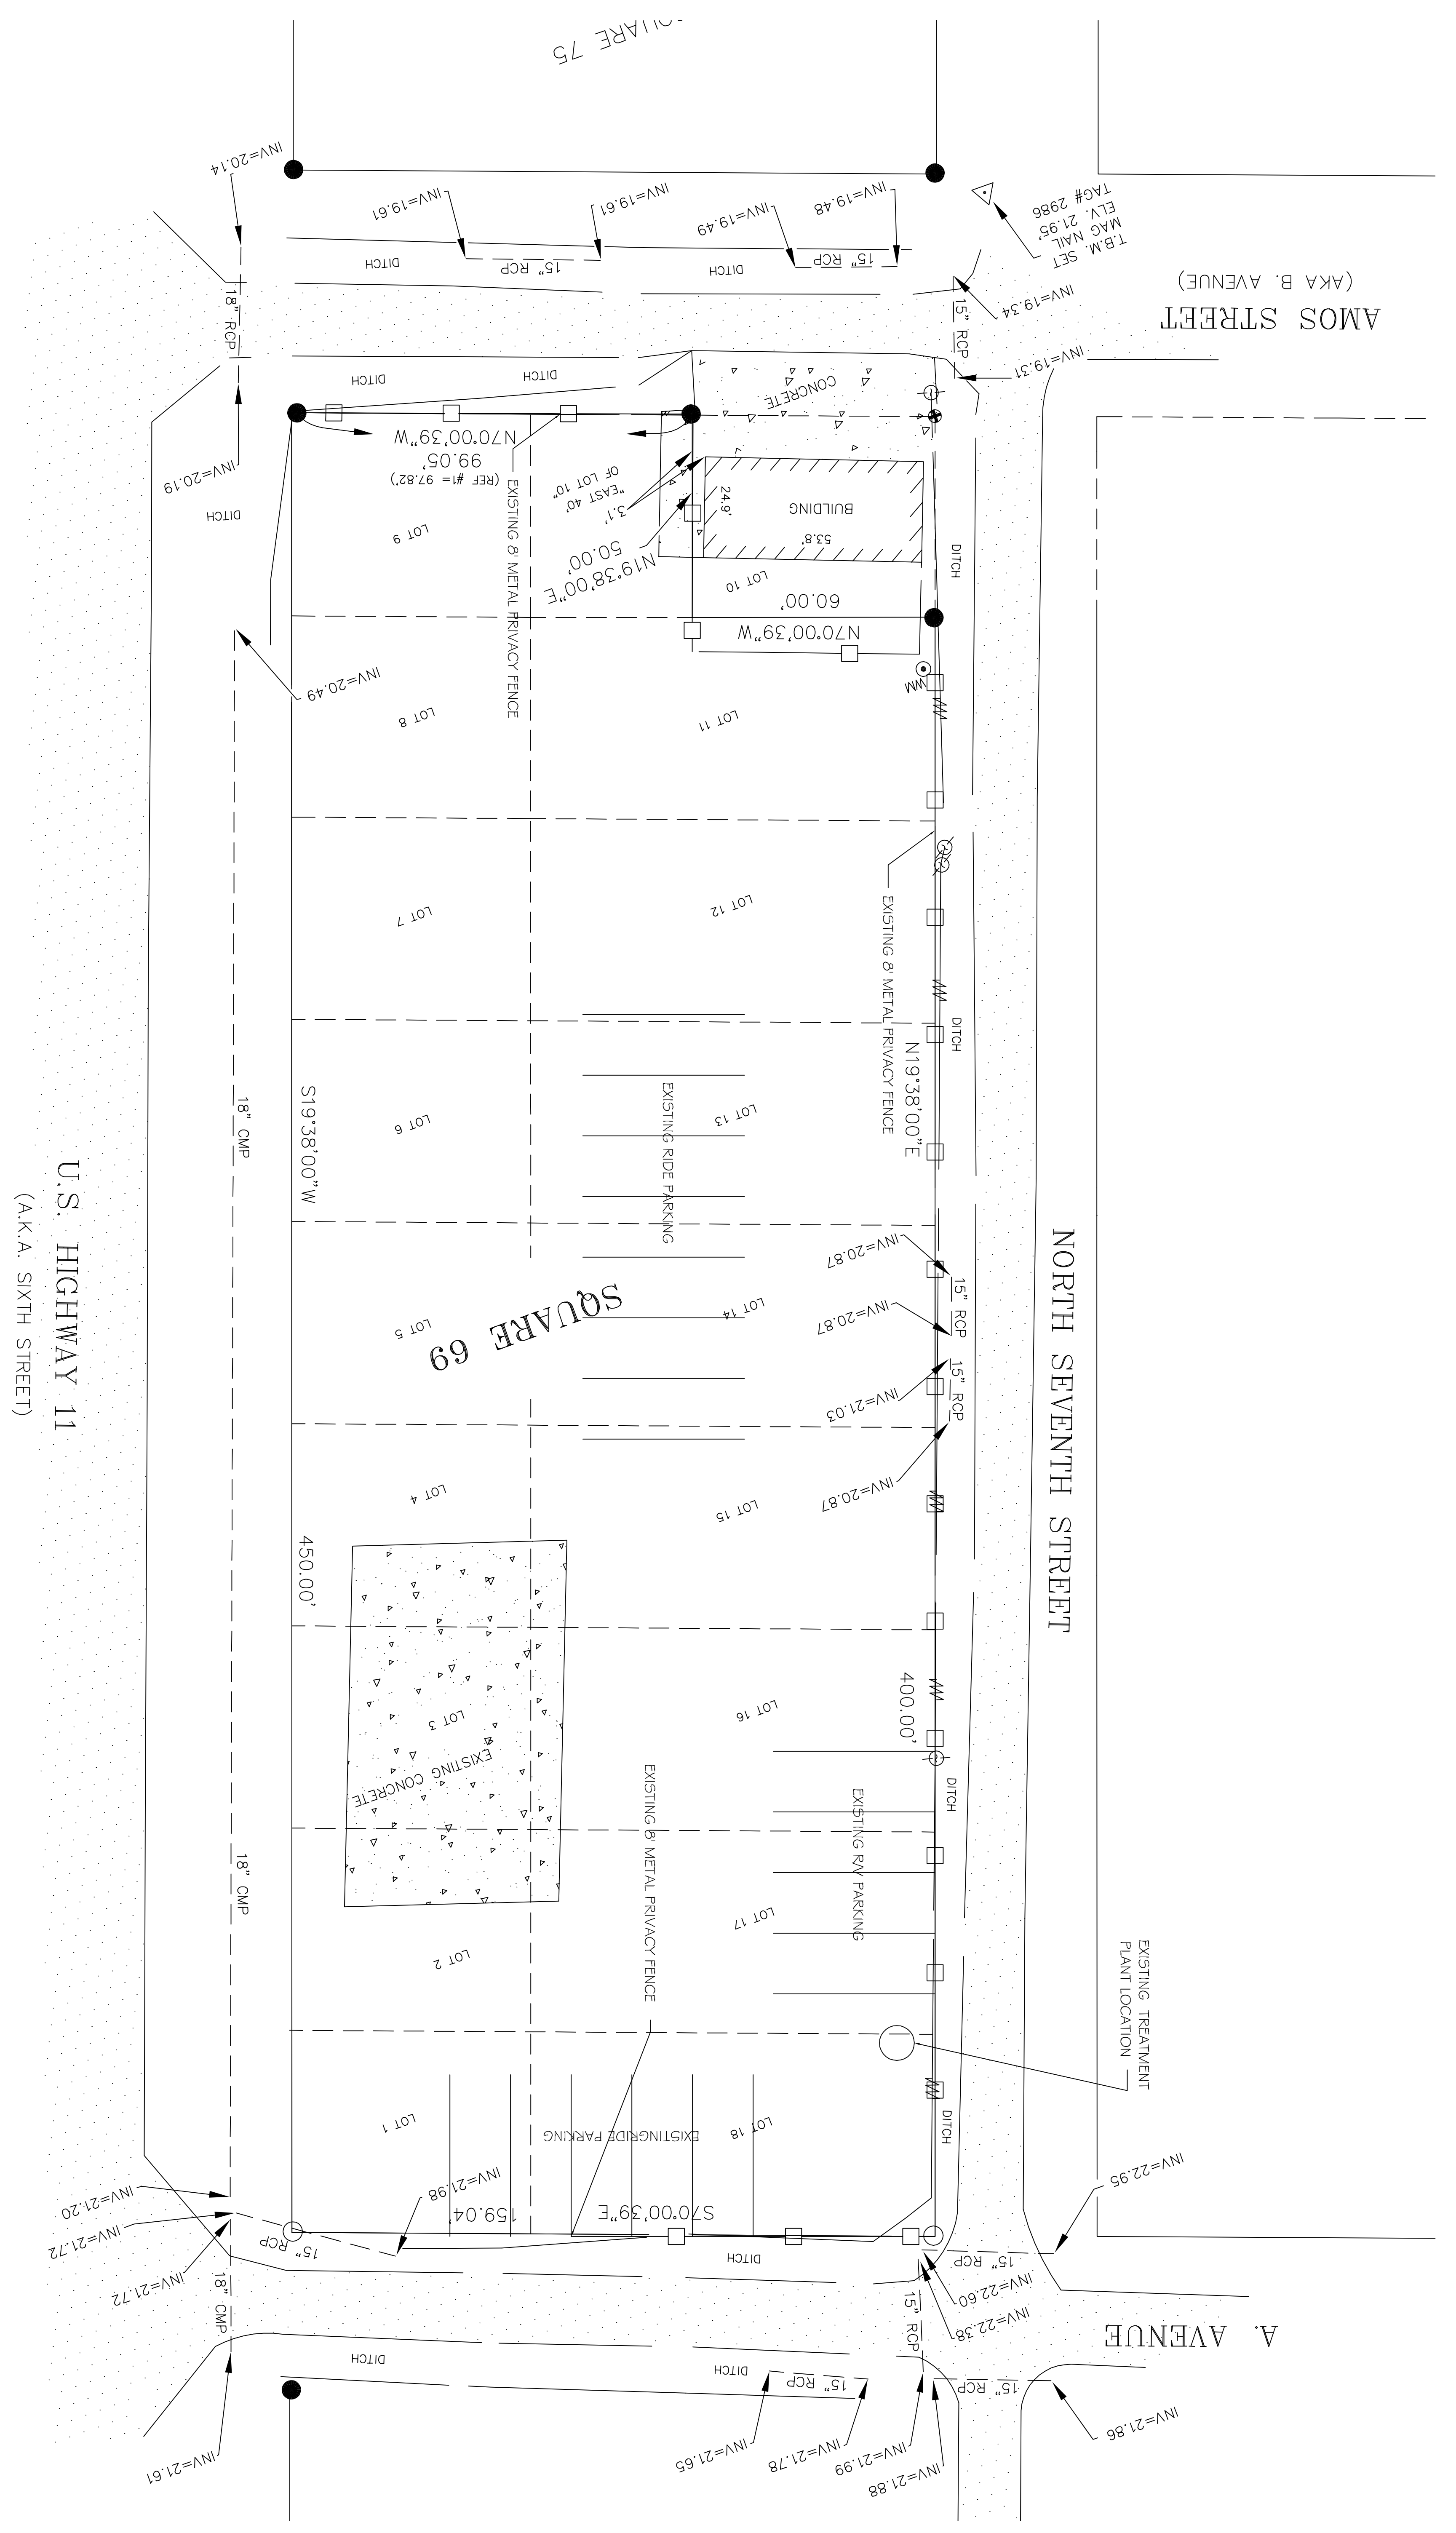

U.S. HIGHWAY 11  
 (AKA A. SIXTH STREET)

NORTH SEVENTH STREET

SQUARE 69

A. AVENUE

**SITE LAYOUT**  
**GUS MITCHELL AMUSMENTS**  
 ALTON LA.  
 JOB No: 2341 DATE: 09-21-2018  
 DRAWN BY: CKD CHECKED BY: BAM

#	DESCRIPTION	DATE

**DAMMON ENGINEERING, INC.**  
 LOUISIANA & MISSISSIPPI  
 Chief Engineer: Brian Mistich, PE  
 554 Old Spanish Trail  
 Slidell, LA 70458  
 www.dammonengineering.com  
 info@dammonengineering.com  
 PH: 985.649.5832

SHEET NO. 1 OF 2  
**C101**  
 DRAWING NUMBER:  
 EXISTING SITE PLAN