
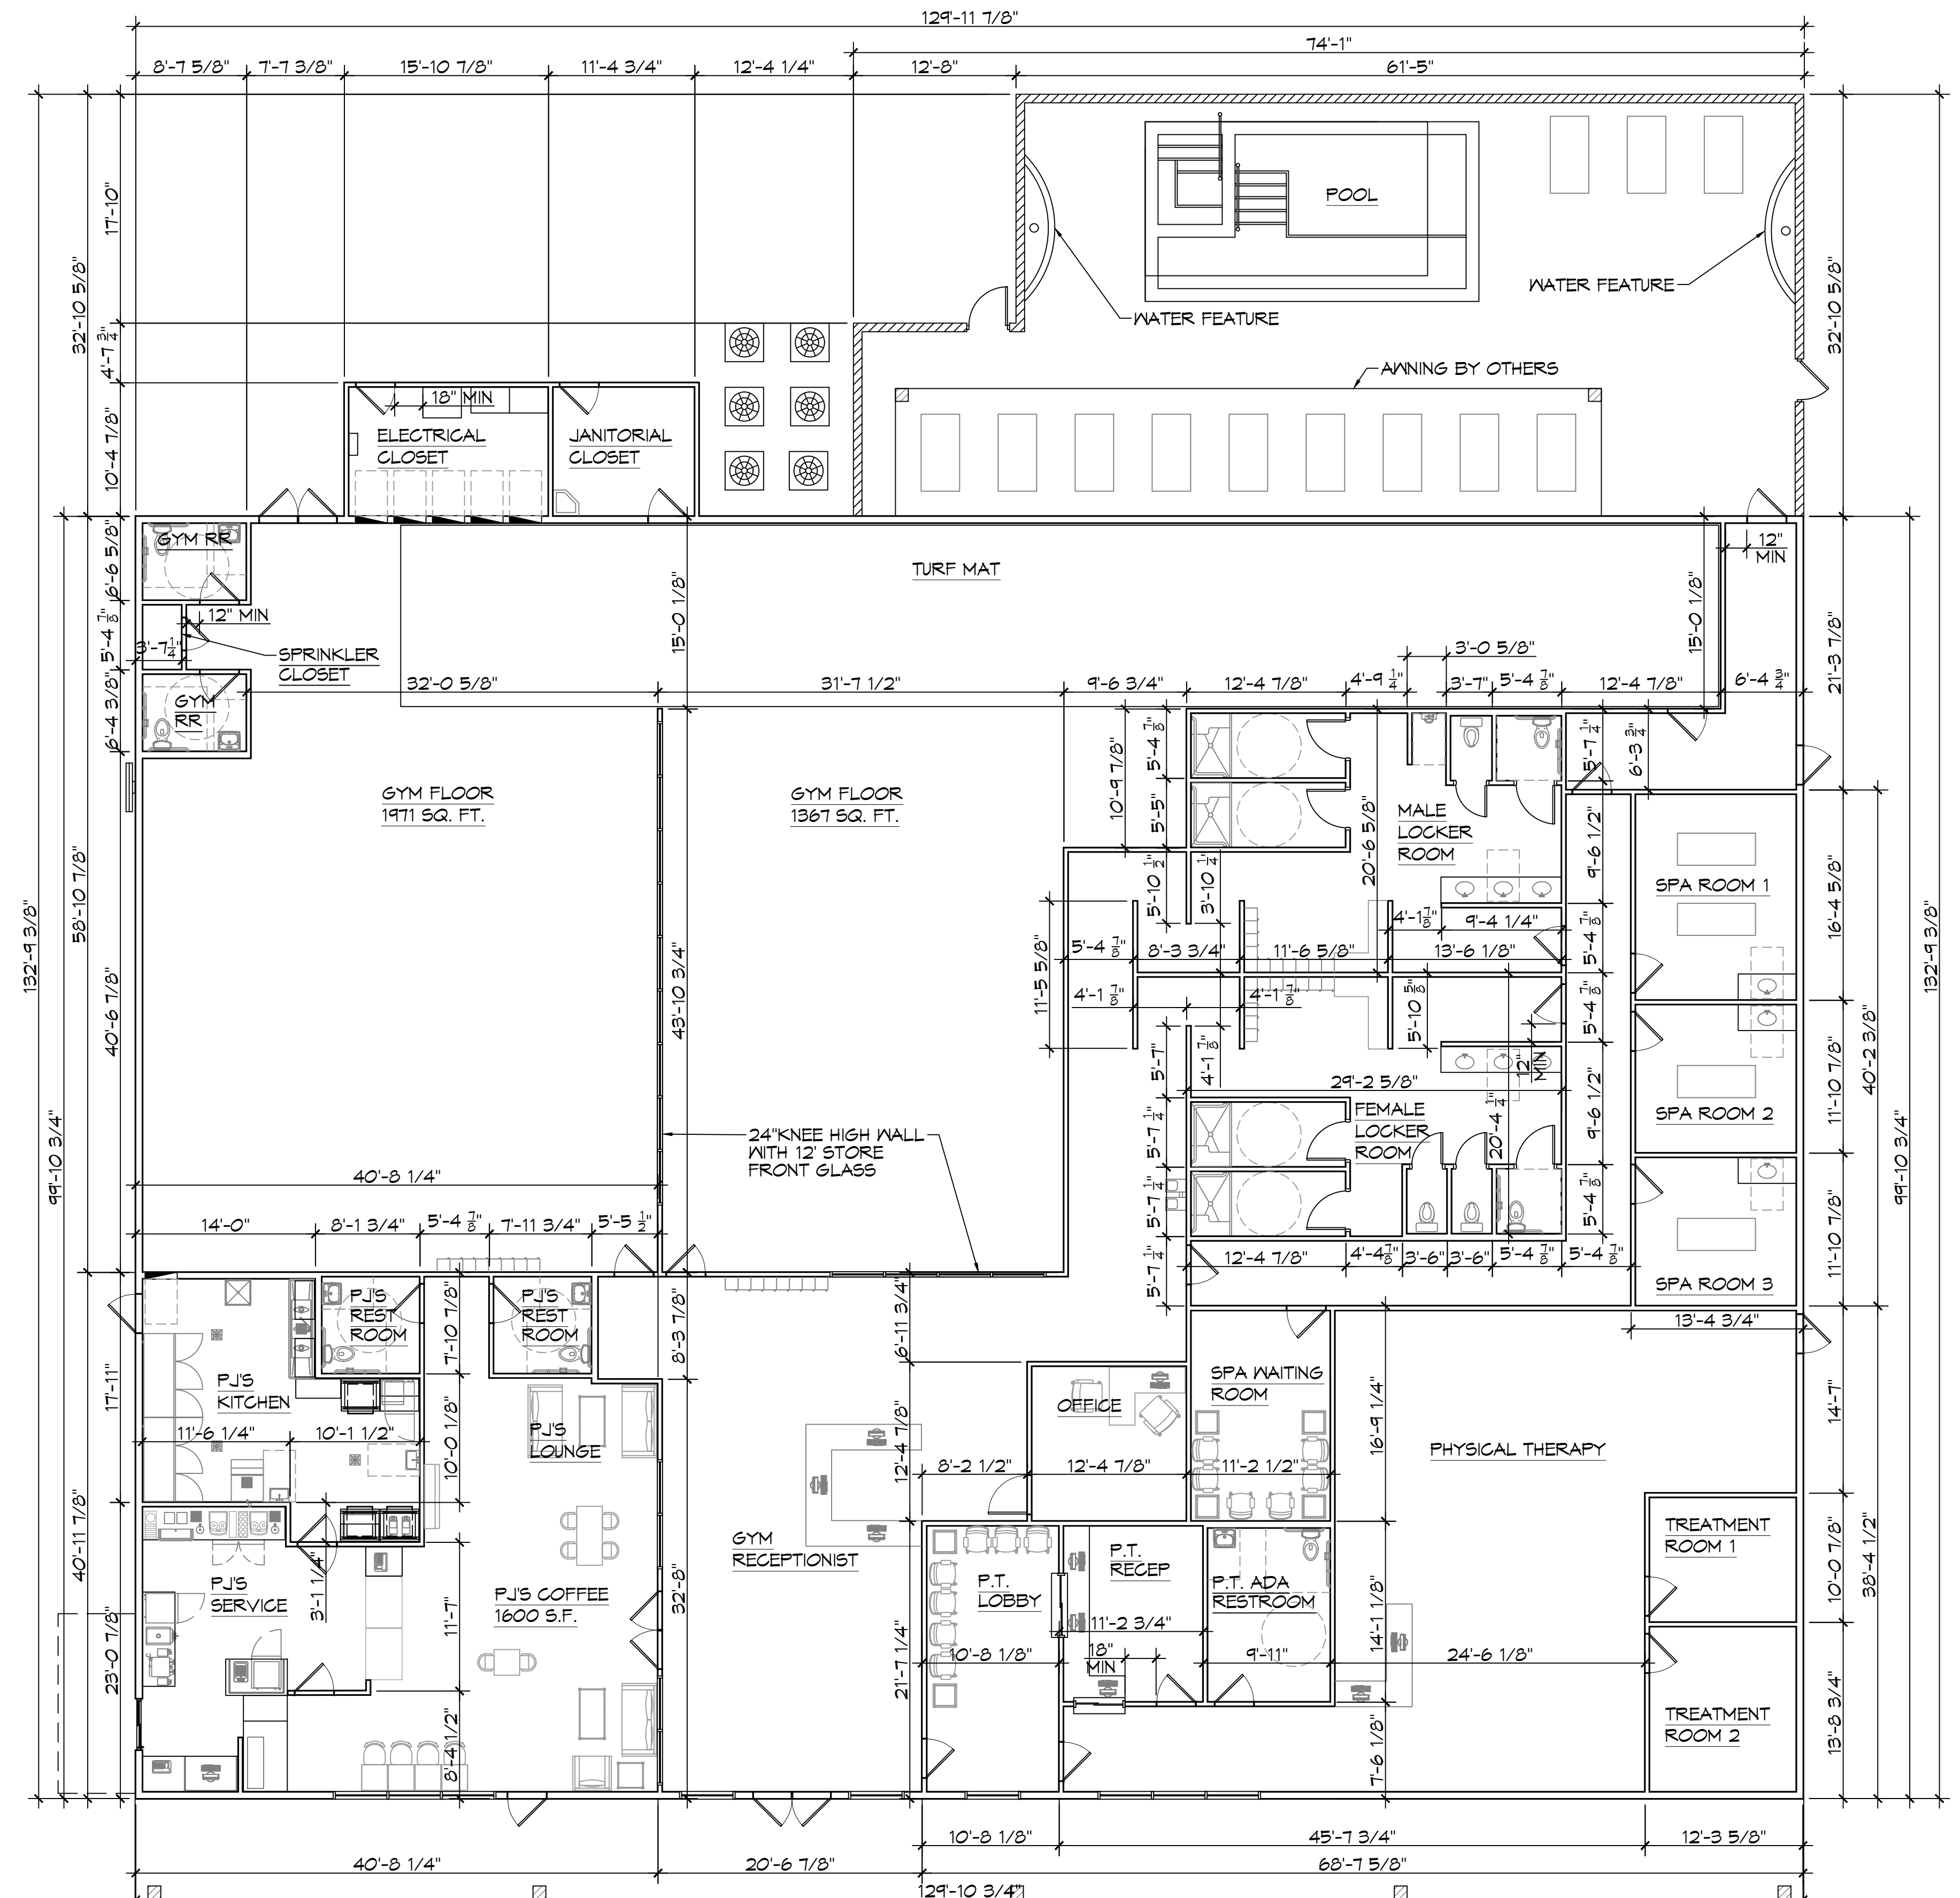


P.L. 2021, J.V. COMMERCIAL ARCHITECTURE, INC. 554 Old Spanish Trail, Suite 100, Slidell, LA 70468
 504-885-1111
 www.dammoneengineering.com
 info@dammoneengineering.com

9 PORTE COCHERE PLAN
 SCALE: 1/32" = 1'-0"

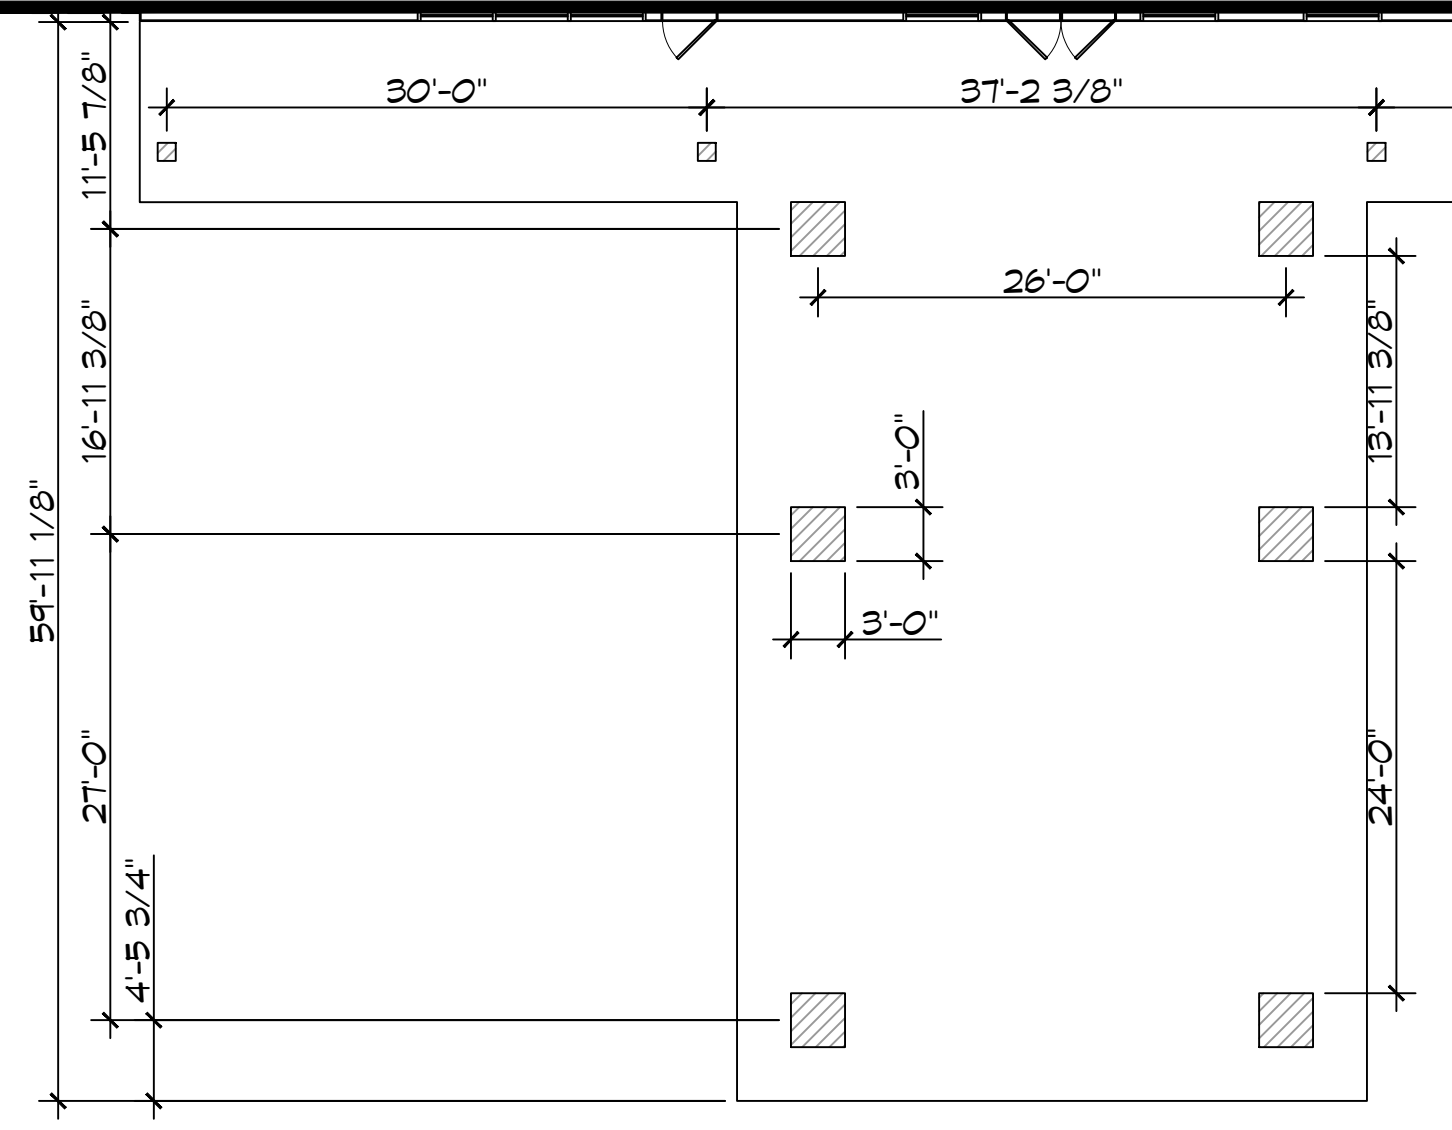

8 FLOOR PLAN
 SCALE: 1/8" = 1'-0"

DAMMON
ENGINEERING, INC.
 LOUISIANA & MISSISSIPPI
 Chief Engineer: Brian Match, PE
 554 Old Spanish Trail
 Slidell, LA 70468
 www.dammoneengineering.com
 info@dammoneengineering.com
 PH: 985.649.9832

#	DESCRIPTION	REVISIONS	DATE

SEAL:

NEW ATHLETIC CLUB
PRESTIGE FITNESS
CLUB AND SPA

4422 KALANI DRIVE
 HANGCOCK COUNTY, MISSISSIPPI
 JOB No: 12-21-2021
 DATE: 12-21-2021
 DRAWN BY: CKD
 CHECKED BY: CKD

SHEET TITLE:
 FLOOR PLAN

DRAWING NUMBER:
A101

SHEET No: 11 of 11