

PROJECT NAME
Strain Residence
Poplarville, Mississippi

SHEET TITLE

These documents are the property of
 Bailey & Associates Architects LLC.
 Any duplication in whole or in part
 must be done with the written consent
 of Bailey & Associates Architects, LLC

© Bailey & Associates
 PROFESSIONAL SEAL

PROJECT NUMBER
 0149.11.07

DATE: August 05, 2008

DRAWN BY: R.E.B.

CHECKED BY:


REVISIONS

No.	Date	By


SHEET

A-3


OF TOTAL SHEETS

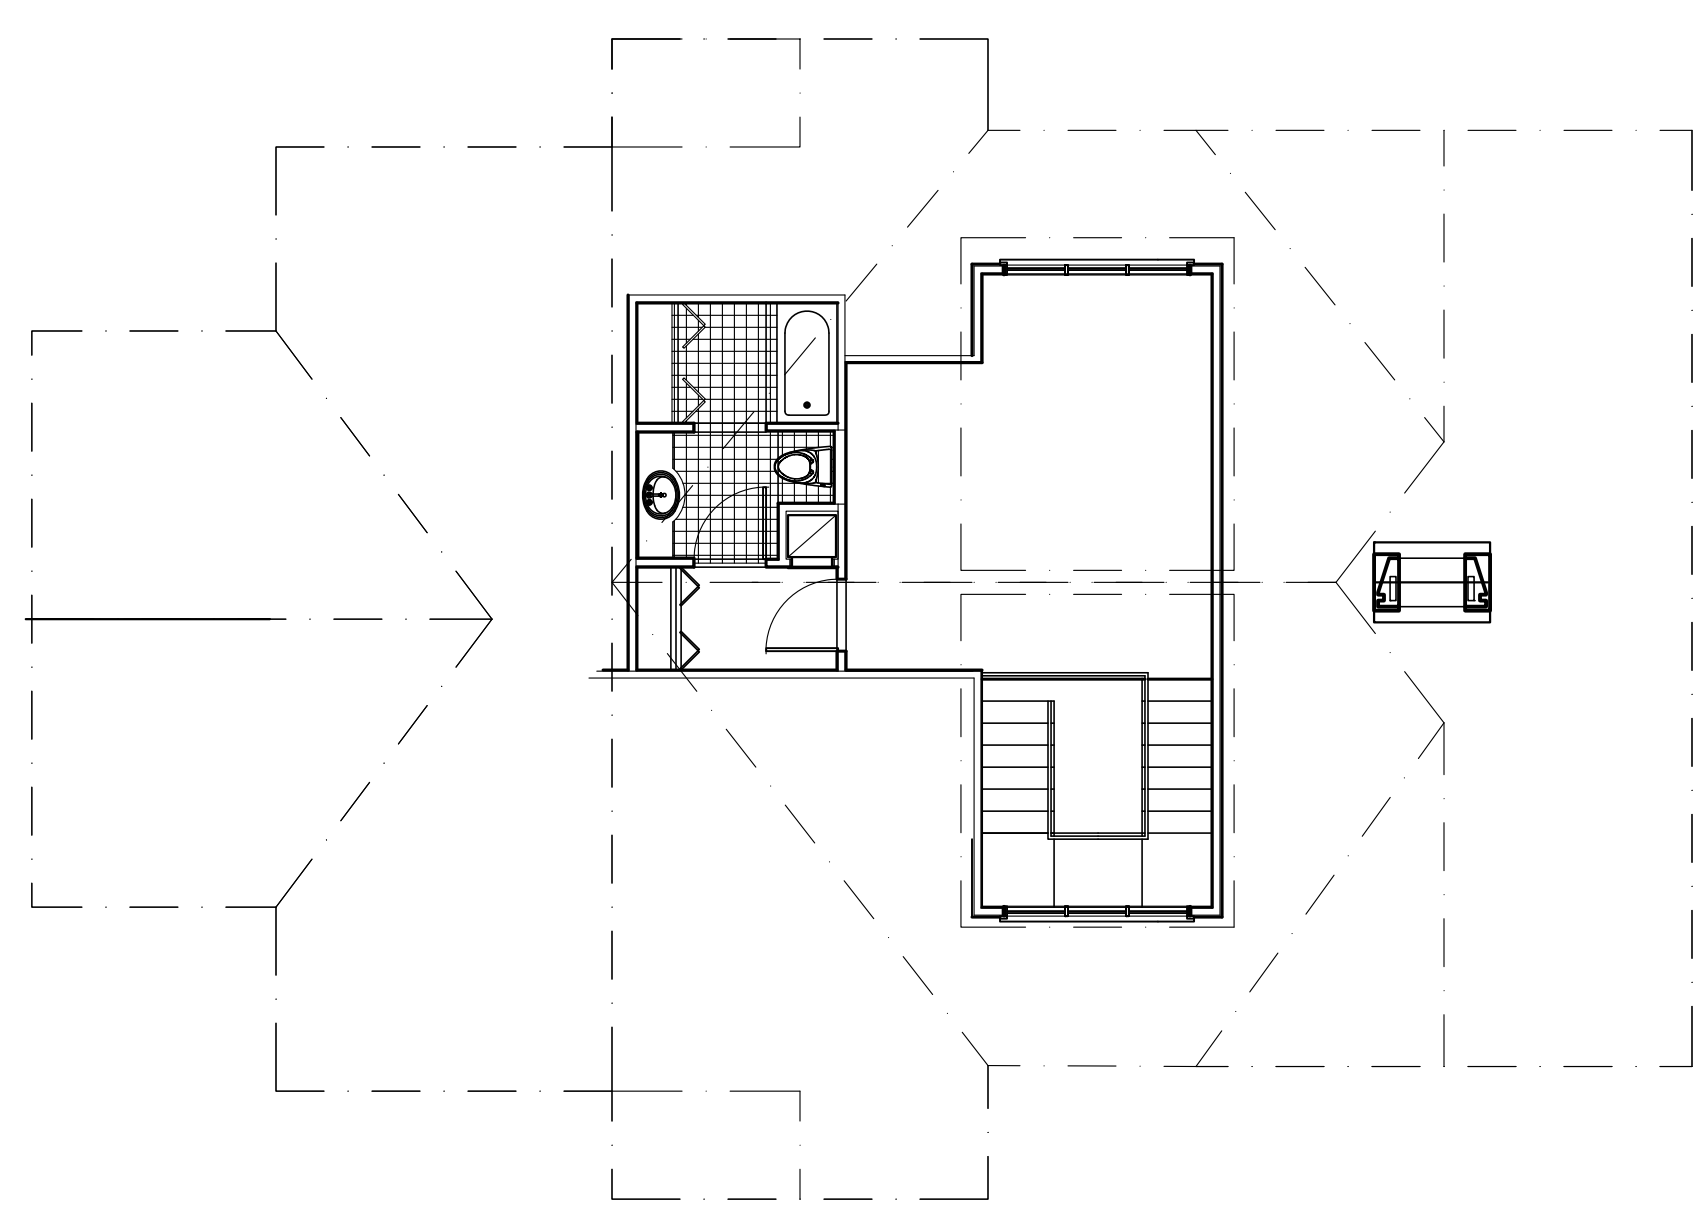

Roof Framing Plan
 Scale: 1/8" = 1'-0"

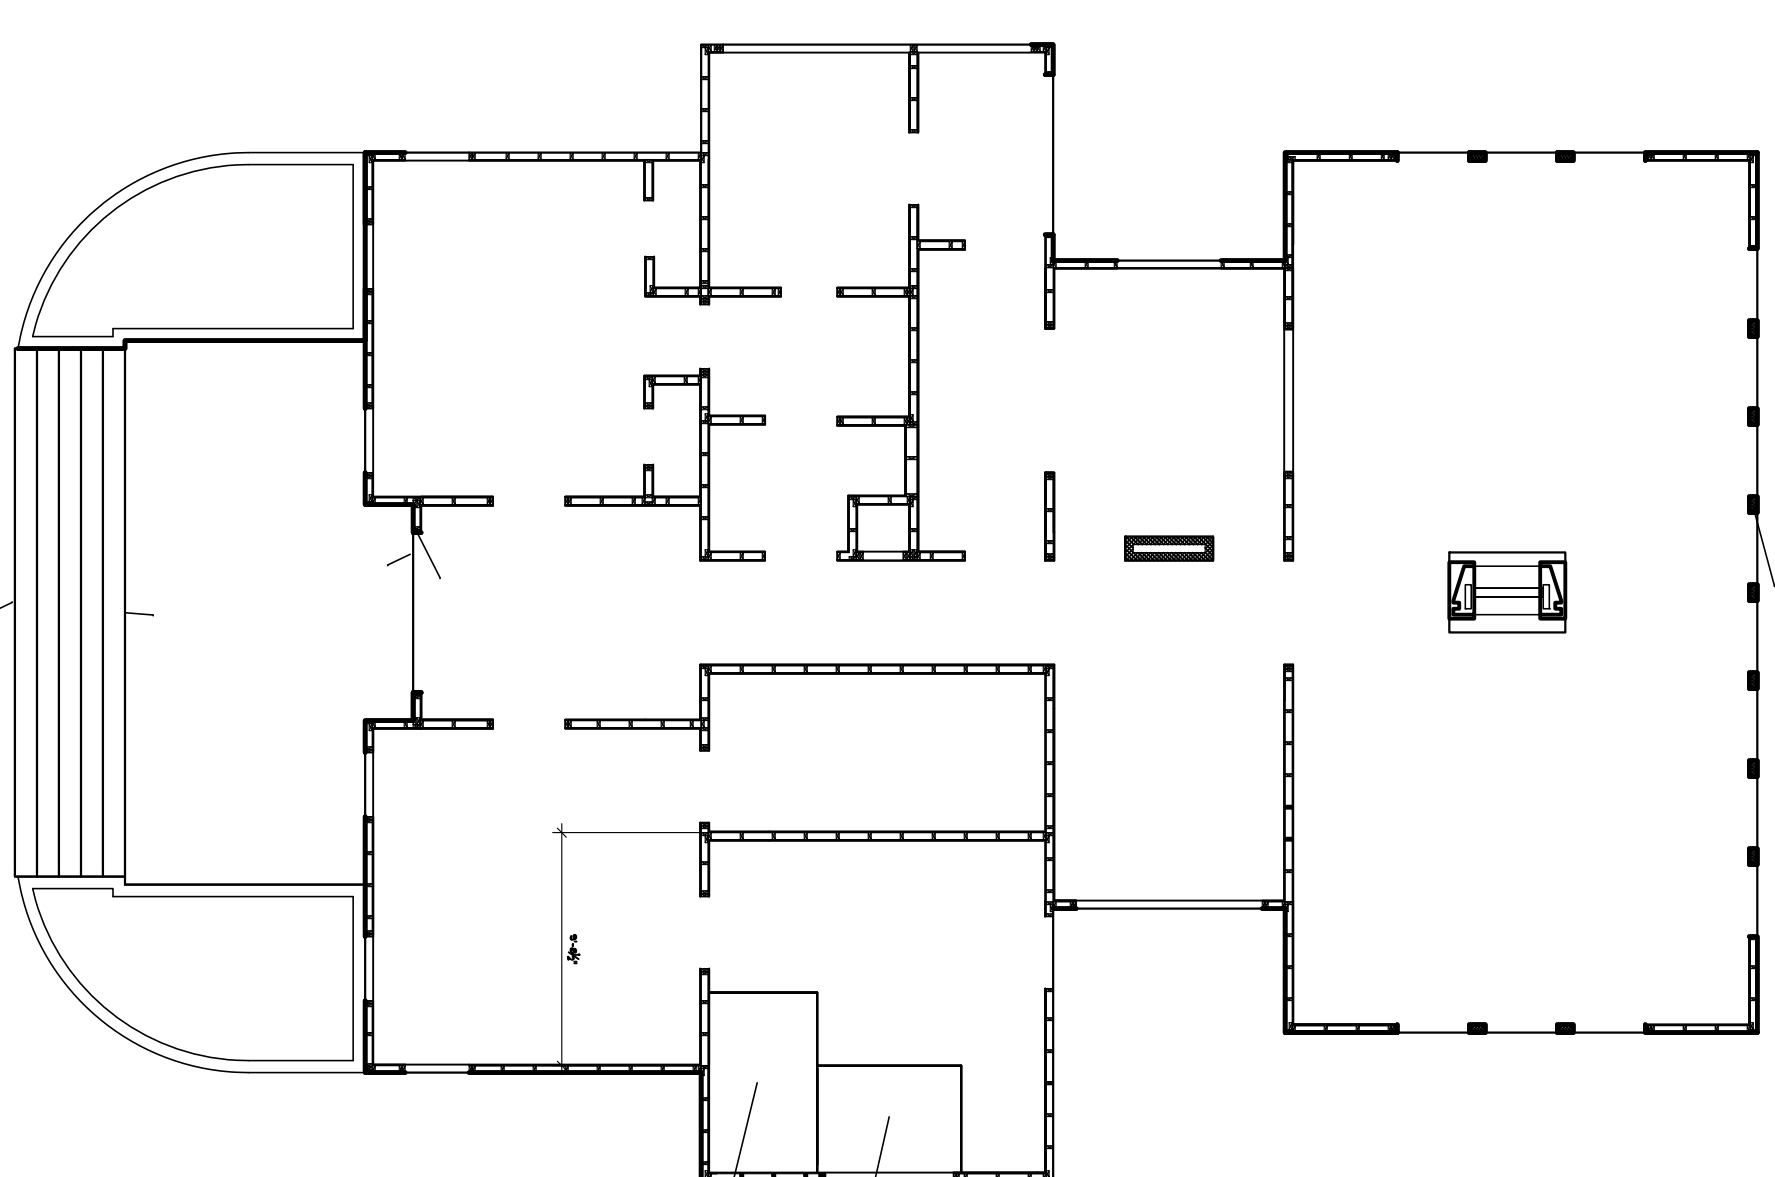

Second Floor Framing Plan
 Scale: 1/8" = 1'-0"

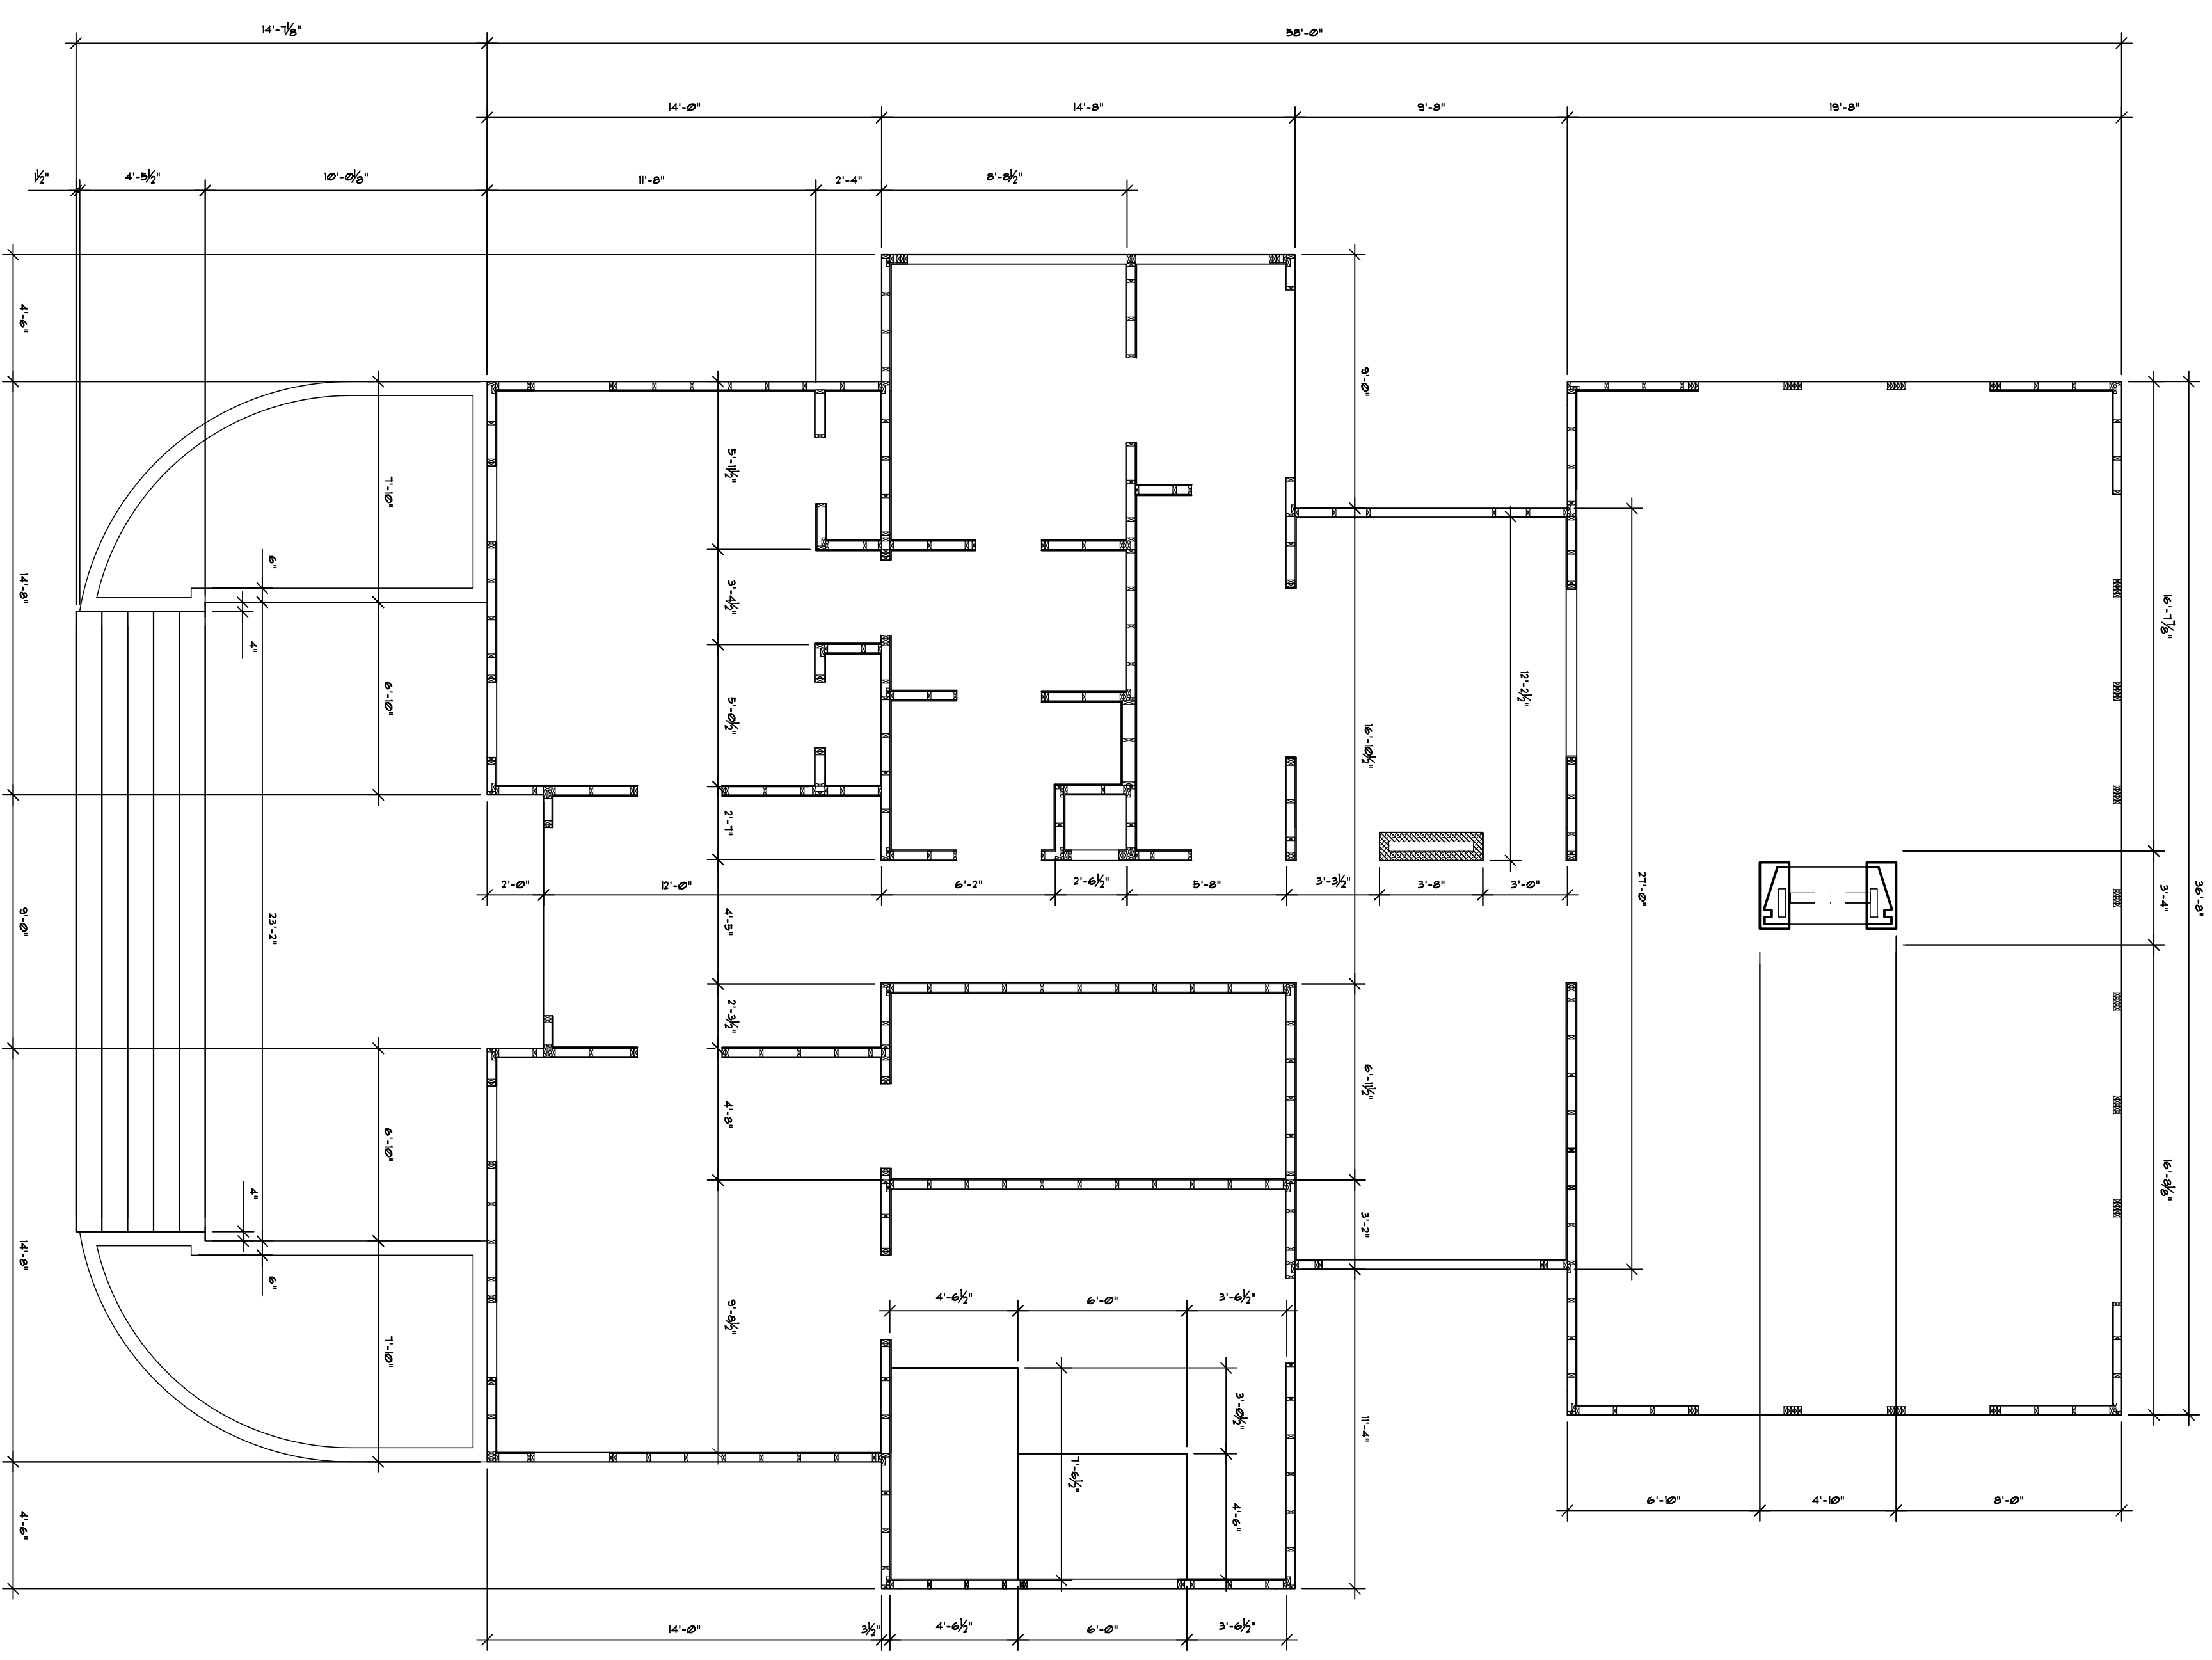

Foundation / Framing Layout Plan
 Scale: 1/4" = 1'-0"

