



DETAIL ELEVATION OF OFFICES & RAILING
SCALE 1/4" = 1'-0"

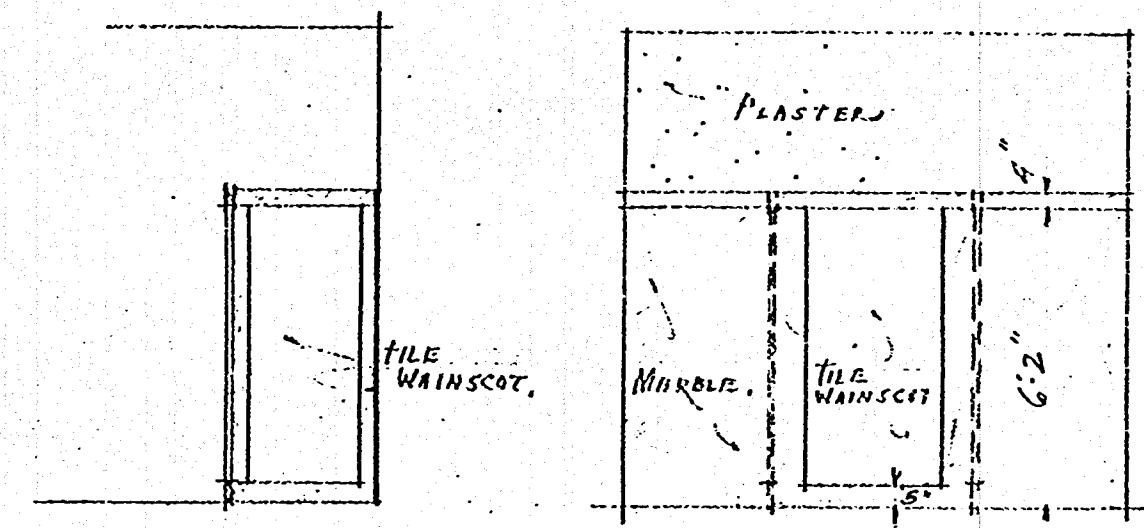


DETAIL OF MARBLE SHOWERS
SCALE 1/4" = 1'-0"


NOTE.
USE PINK TENN MARBLE.

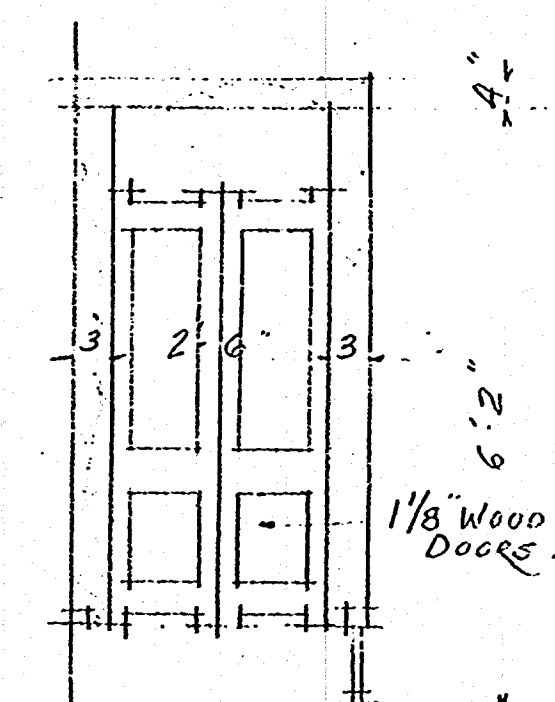

DETAIL TOILET PARTITION
SCALE 1/4" = 1'-0"

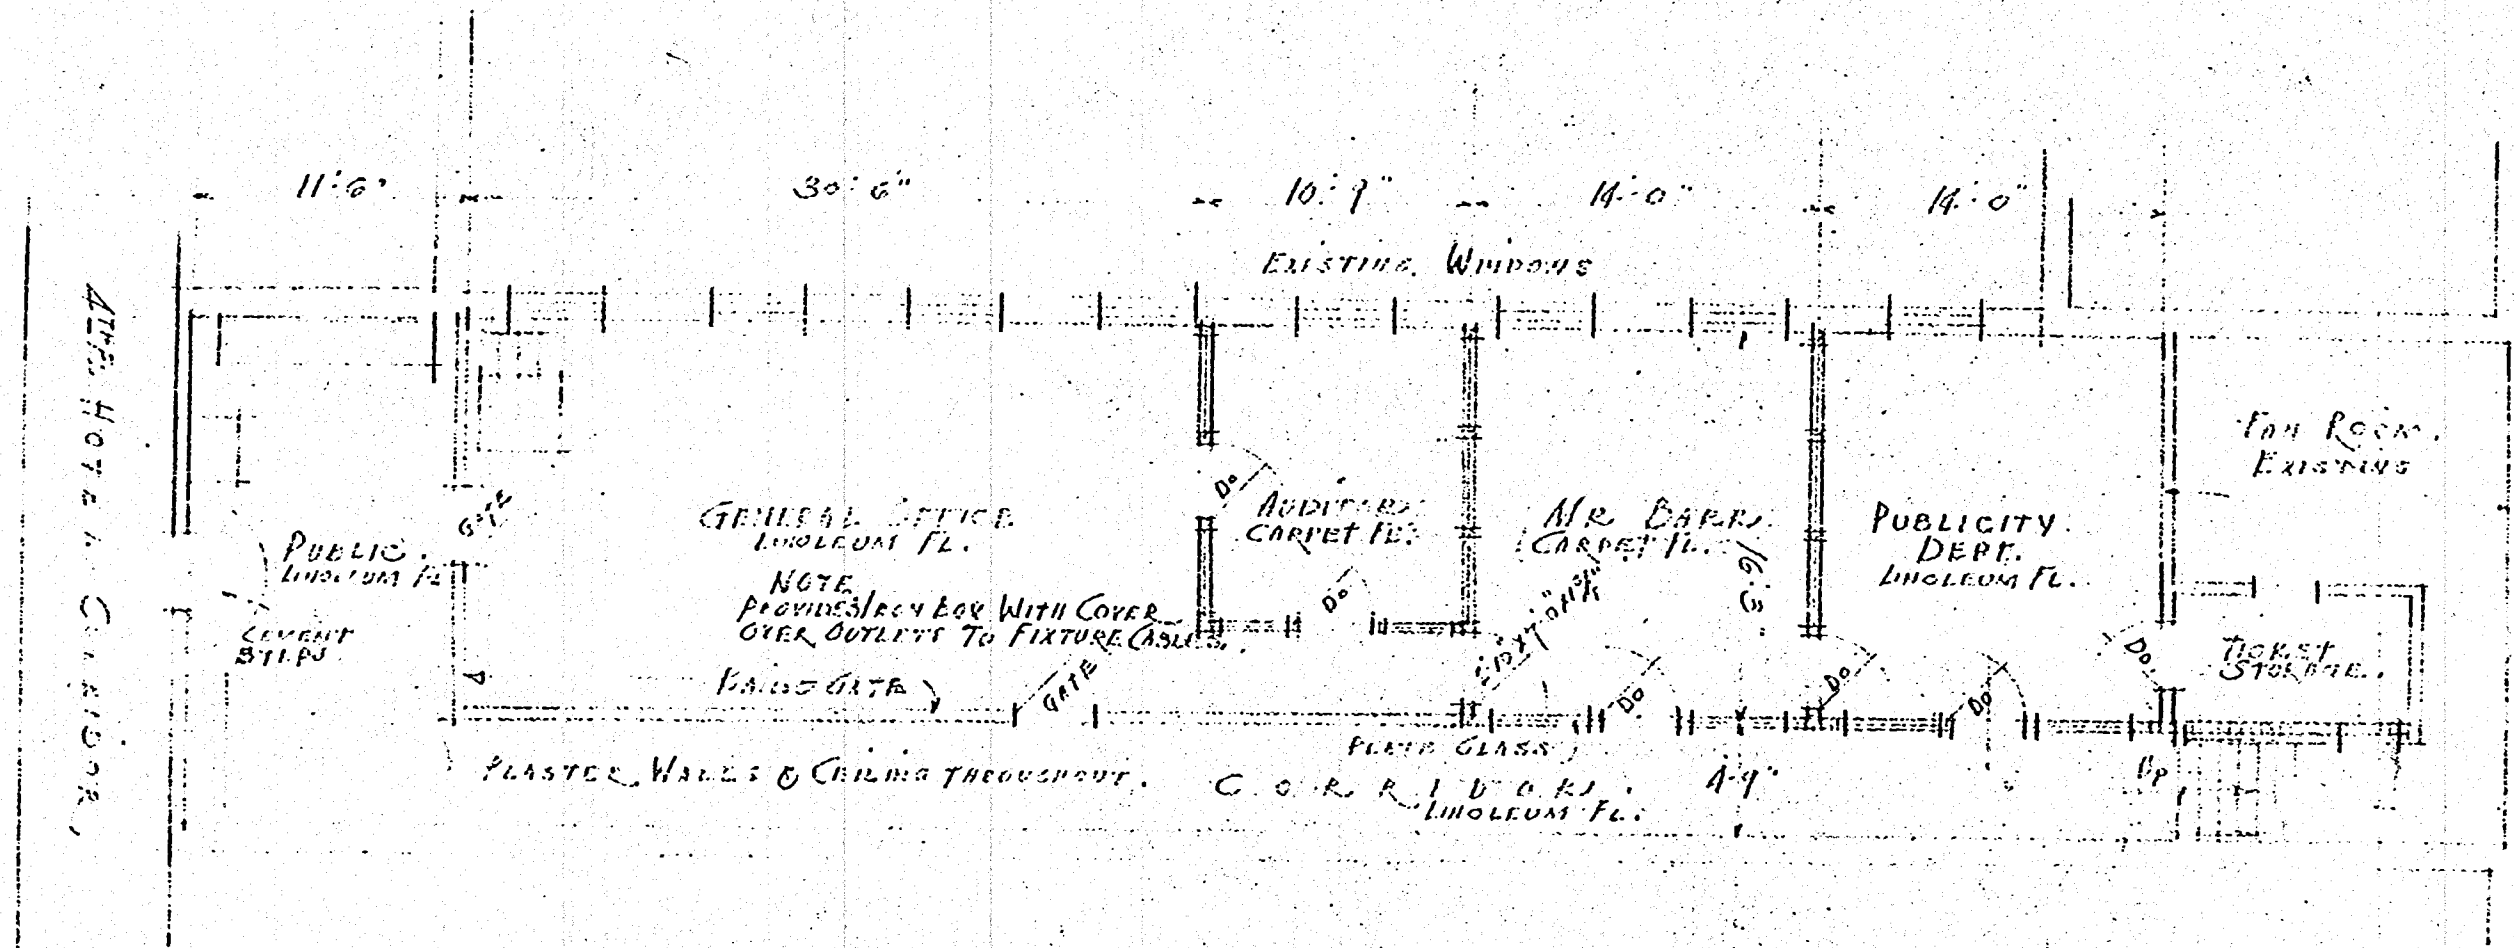

SECOND FLOOR PLAN
SCALE 1/8" = 1'-0"

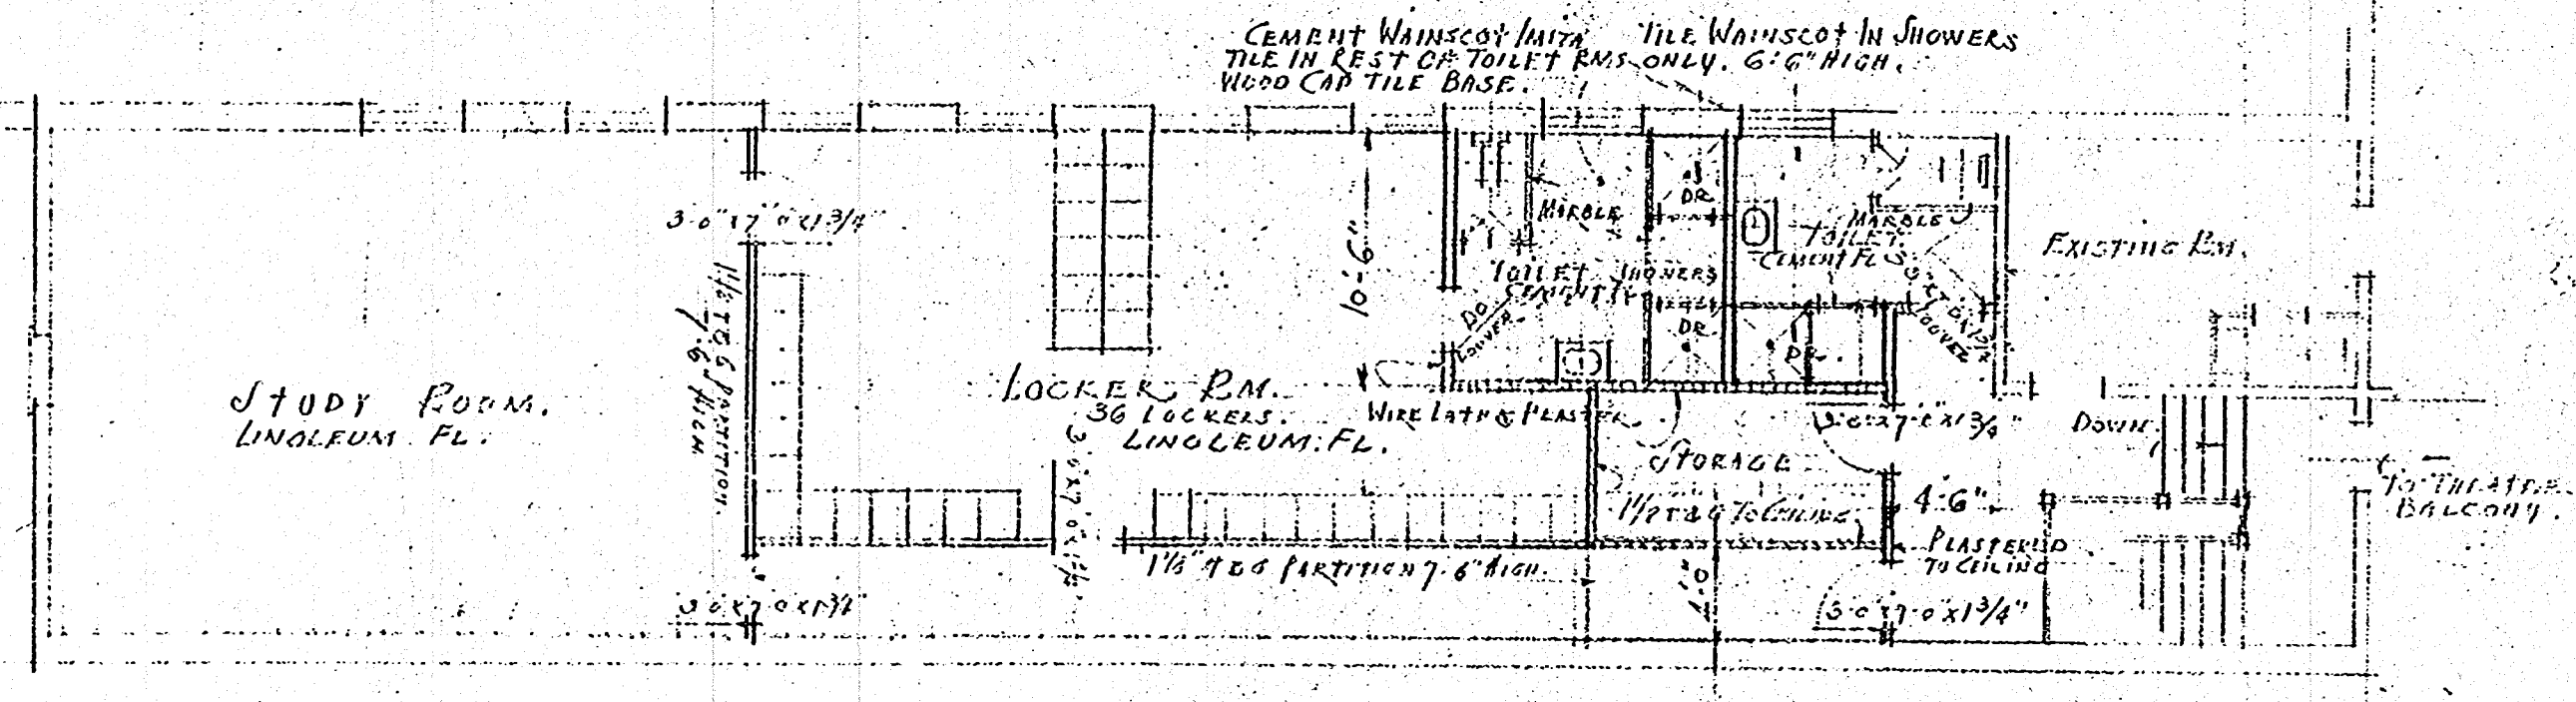

THIRD FLOOR PLAN
SCALE 1/8" = 1'-0"

PLANS OF UPPER ARCADE FLOORS
CANAL STREET THEATRE.
SAENSERS THEATRES INC.
NEW ORLEANS LA.

EMILE WEIL INC.
ARCHITECTS.

DATE DEC 20, 1926.
SHEET NO. 297.
PLAN. 894.
REVISED DEC 28/26.