




KEY NOTES

1. EXTERIOR ALUMINUM WINDOW SYSTEM (IMPACT RESISTANT).
2. INTERIOR ALUMINUM WINDOW SYSTEM (TO MATCH INTERIOR DOOR FRAMES).
3. COLUMN WITH GYPSUM BOARD COVER - SEE PLAN DETAIL - TYP.
4. RAISED CEILING AREA ABOVE. SEE PLAN.
5. SEE FLOOR PLAN SHEET A-1 FOR WALL TYPES AND CONSTRUCTION - TYP.
6. OUTLINE OF ROOF ABOVE.
7. THIS WALL ABOVE SHALL FUNCTION AS DRAFT STOP PARTITION.
8. EXTEND DRAFTSTOP CONSTRUCTION INTO OVERHANG.

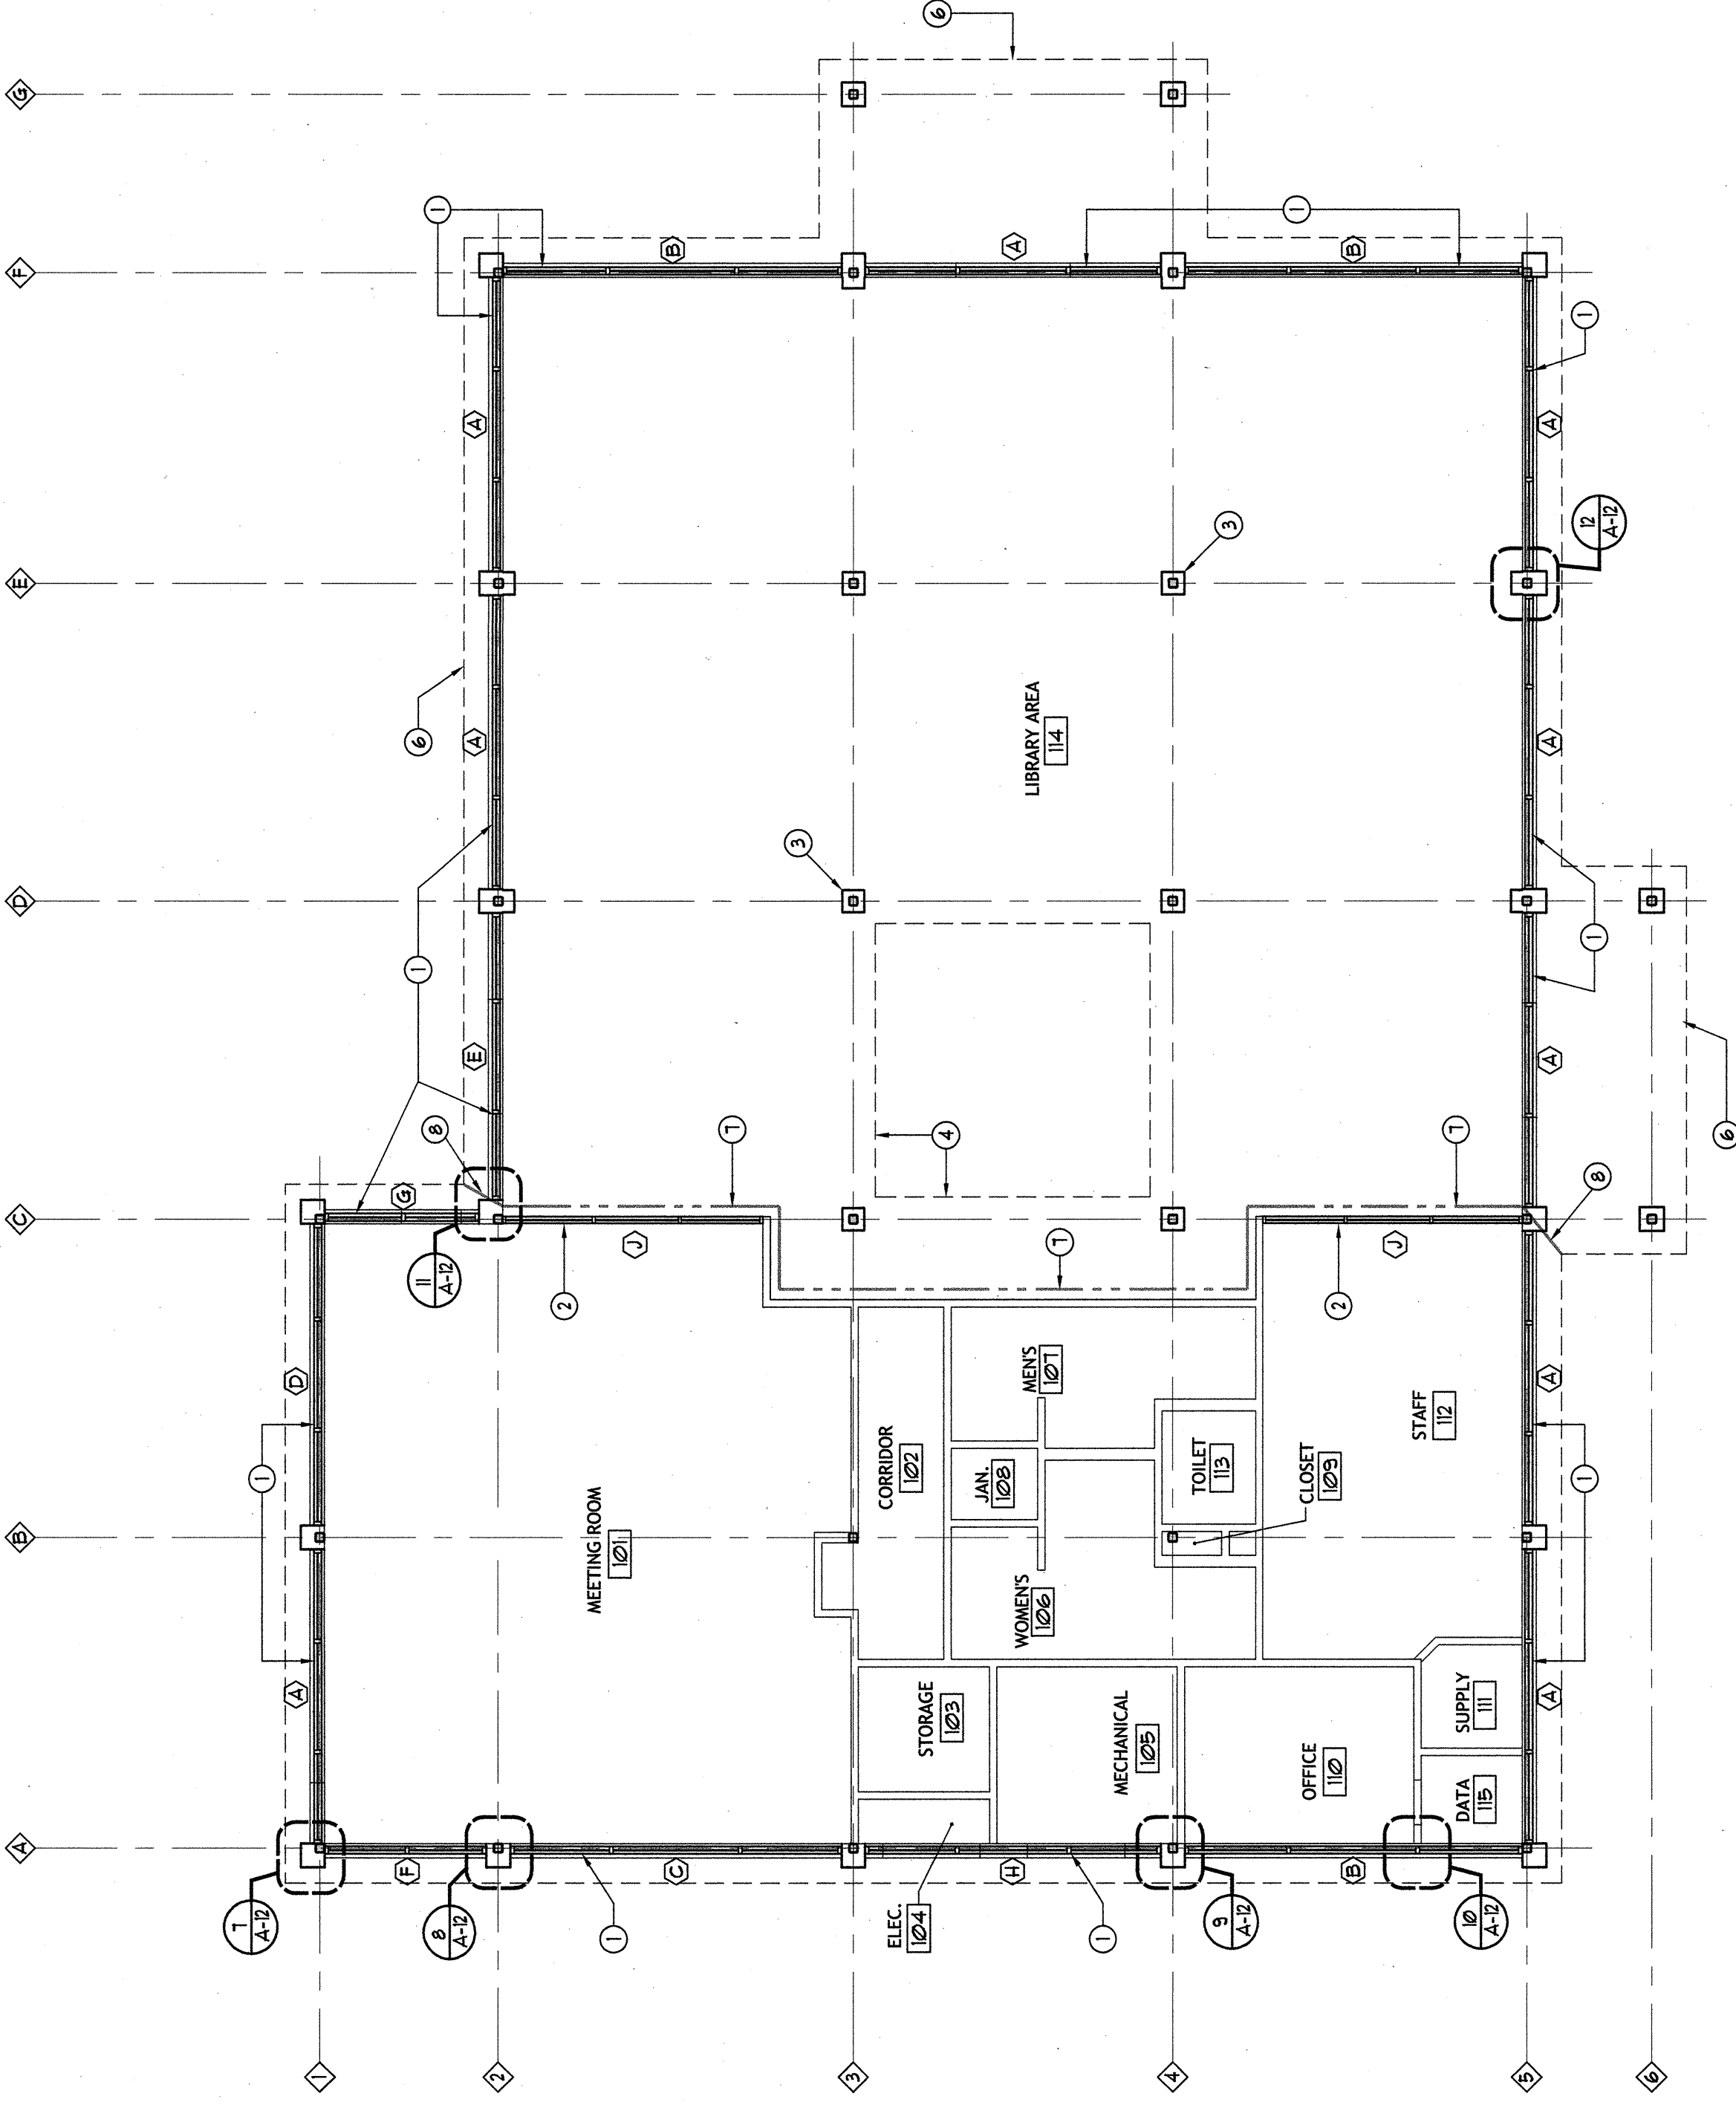

HIGHER FLOOR PLAN
 SCALE: 1/8" = 1'-0"