




1 FRONT ELEVATION
SCALE: 1/8" = 1'-0"

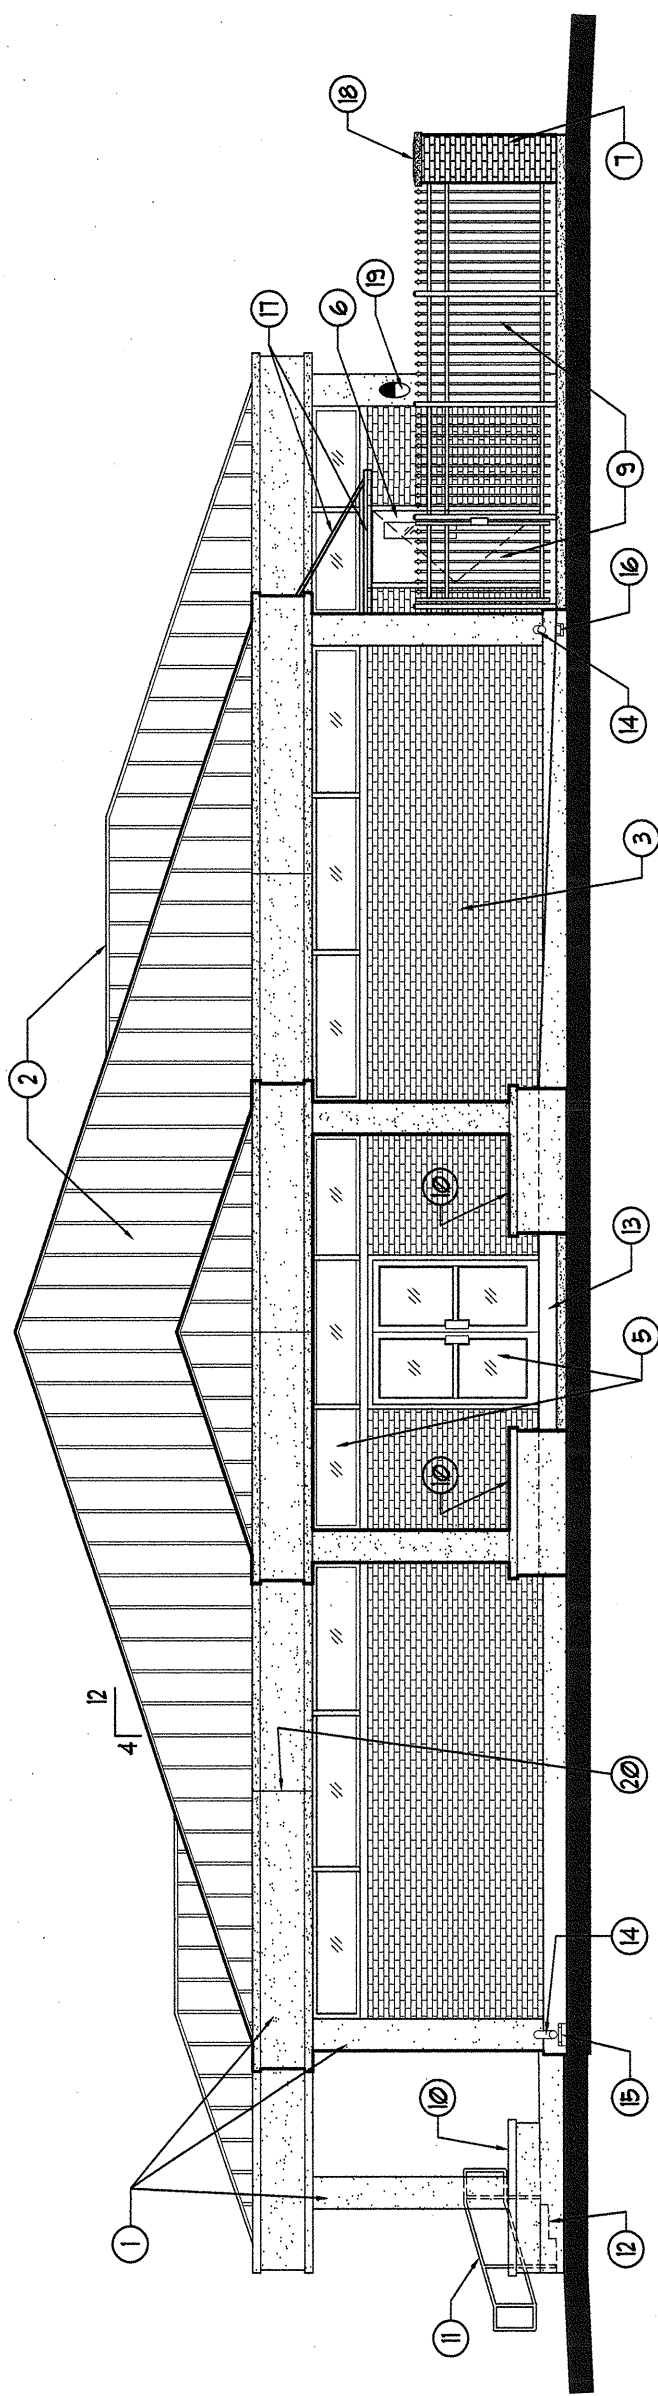

2 RIGHTSIDE ELEVATION
SCALE: 1/8" = 1'-0"

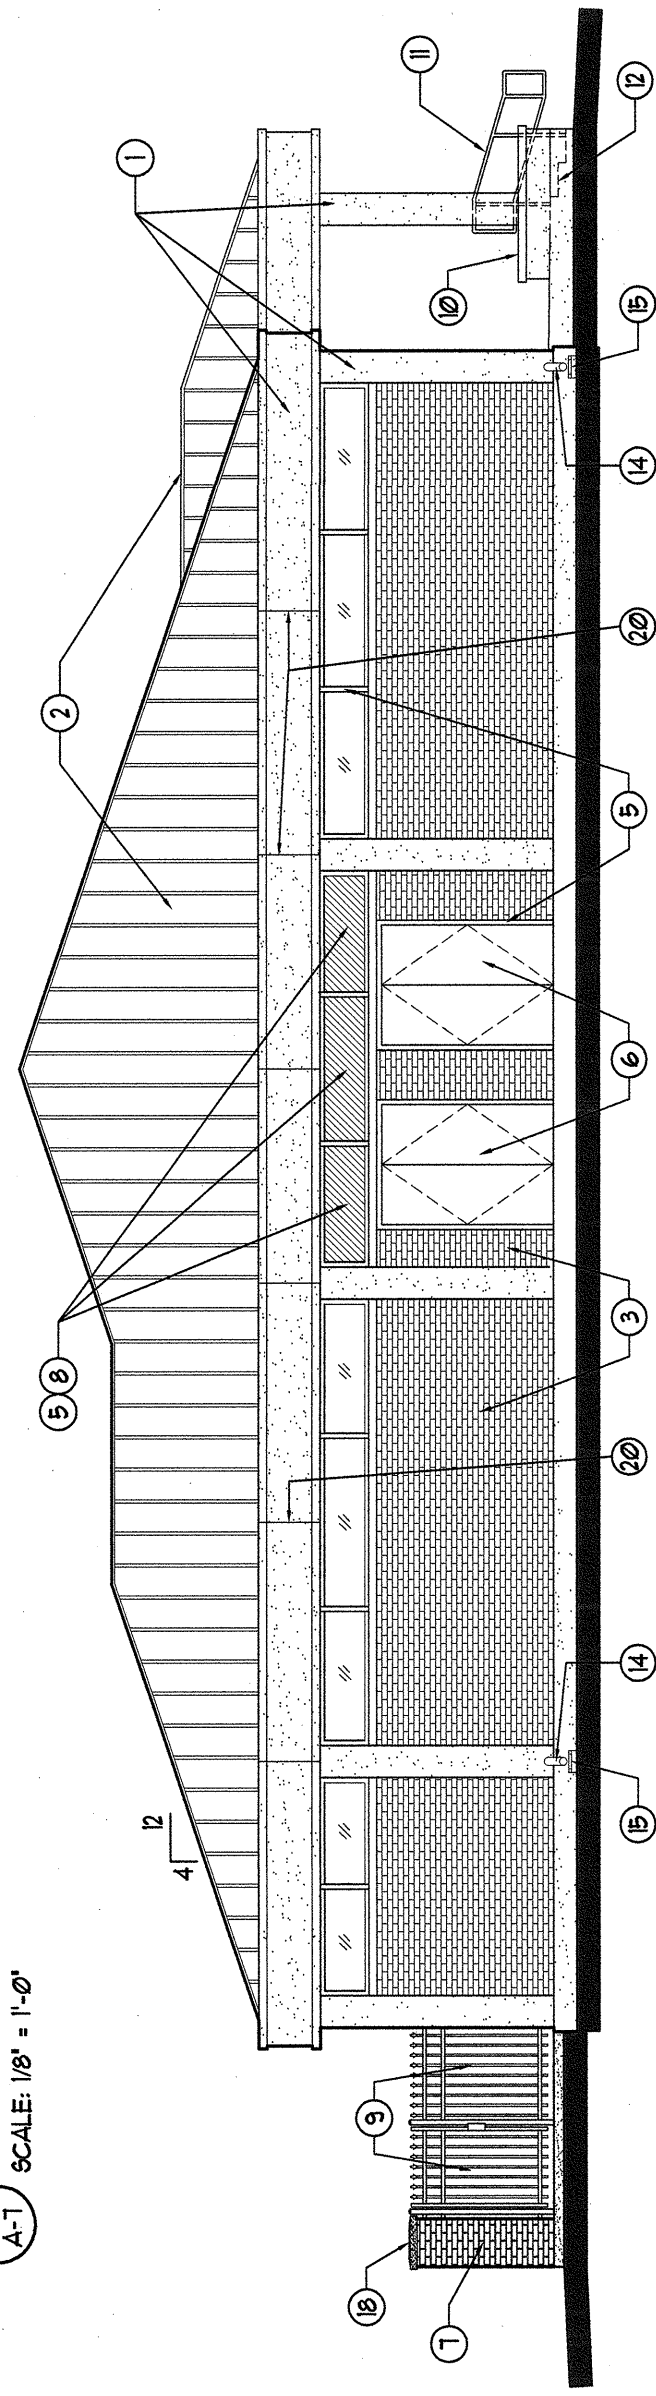

3 LEFTSIDE ELEVATION
SCALE: 1/8" = 1'-0"

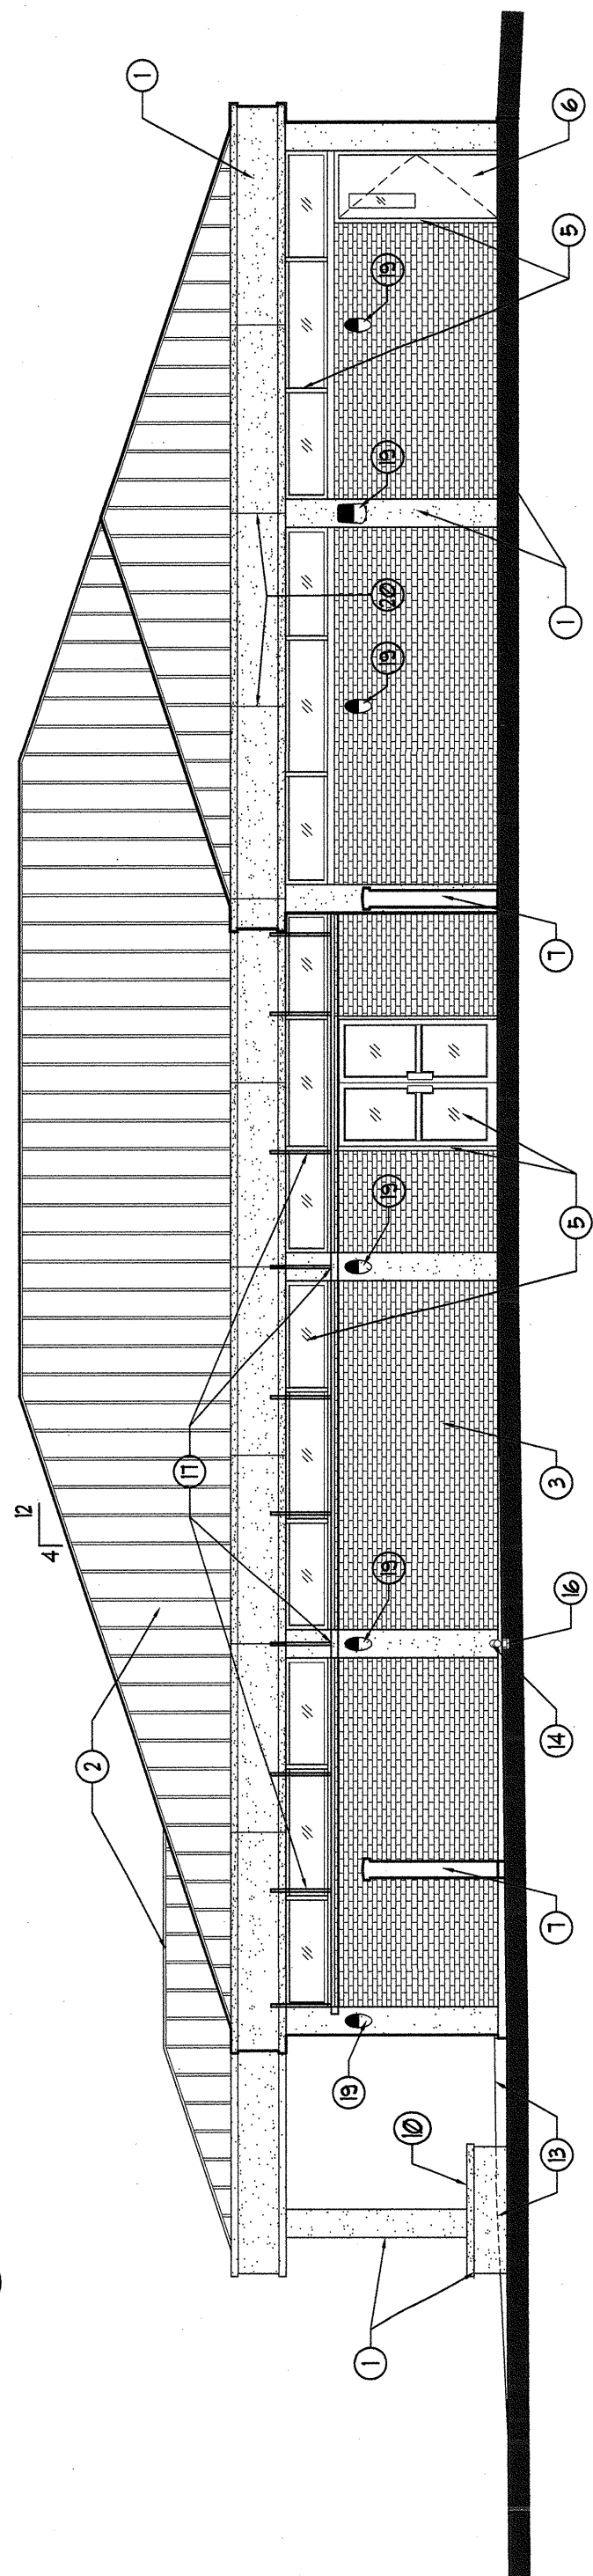

4 REAR ELEVATION
SCALE: 1/8" = 1'-0"

KEY NOTES

1. PAINTED PLASTER.
2. STANDING SEAM METAL ROOF (PENETRATIONS NOT SHOWN - SEE ROOF PLAN).
3. BRICK VENEER.
4. 10" HIGH ALUMINUM LETTERS.
5. ALUMINUM STOREFRONT SYSTEM.
6. HOLLOW METAL DOOR IN ALUMINUM STOREFRONT SYSTEM.
7. MASONRY FENCE. SEE SECTION SHEET C-6.
8. SP-ANDREL GLASS (OPAGUE FVB INTERLAYER).
9. METAL FENCE AND GATE. SEE SECTION SHEET C-6.
10. PLANTER SEE DETAILS SHEET A-12.
11. PAINTED METAL HANDRAIL.
12. CONCRETE STEPS. SEE STRUCTURAL DRAWINGS.
13. CONCRETE PAVING SLOPED TO PARKING. SEE PAVING PLAN.
14. DOWNPOUTS. SEE WALL SECTION SHEET A-8.
15. SFLASH BLOCKS.
16. TRENCH DRAIN IN SIDEWALK. SEE DETAIL SHEET C-6.
17. SUSPENDED ALUMINUM CANOPY. SEE SECTION SHEET A-9.
18. PRECAST CONCRETE CAP (FTD.).
19. WALL-MOUNTED LIGHT FIXTURE. SEE ELECTRICAL DRAWING.
20. PLASTER CONTROL JOINT.

BURGDahl & GRAVES
A.I.A. ARCHITECTS
A PROFESSIONAL CORPORATION • PHONE (504) 366-4433



GREtnA LIBRARY REPLACEMENT
FOR
JEFFERSON PARISH
GREtnA, LOUISIANA

102 WILLOW DRIVE

DATE: 9-15-08
DRAWN BY:
REVISIONS:

A-7
SHEET 16 OF 45